




59.19m amsl Level of Existing Ridge of the Historic Six Bells

North East Elevation: Proposed

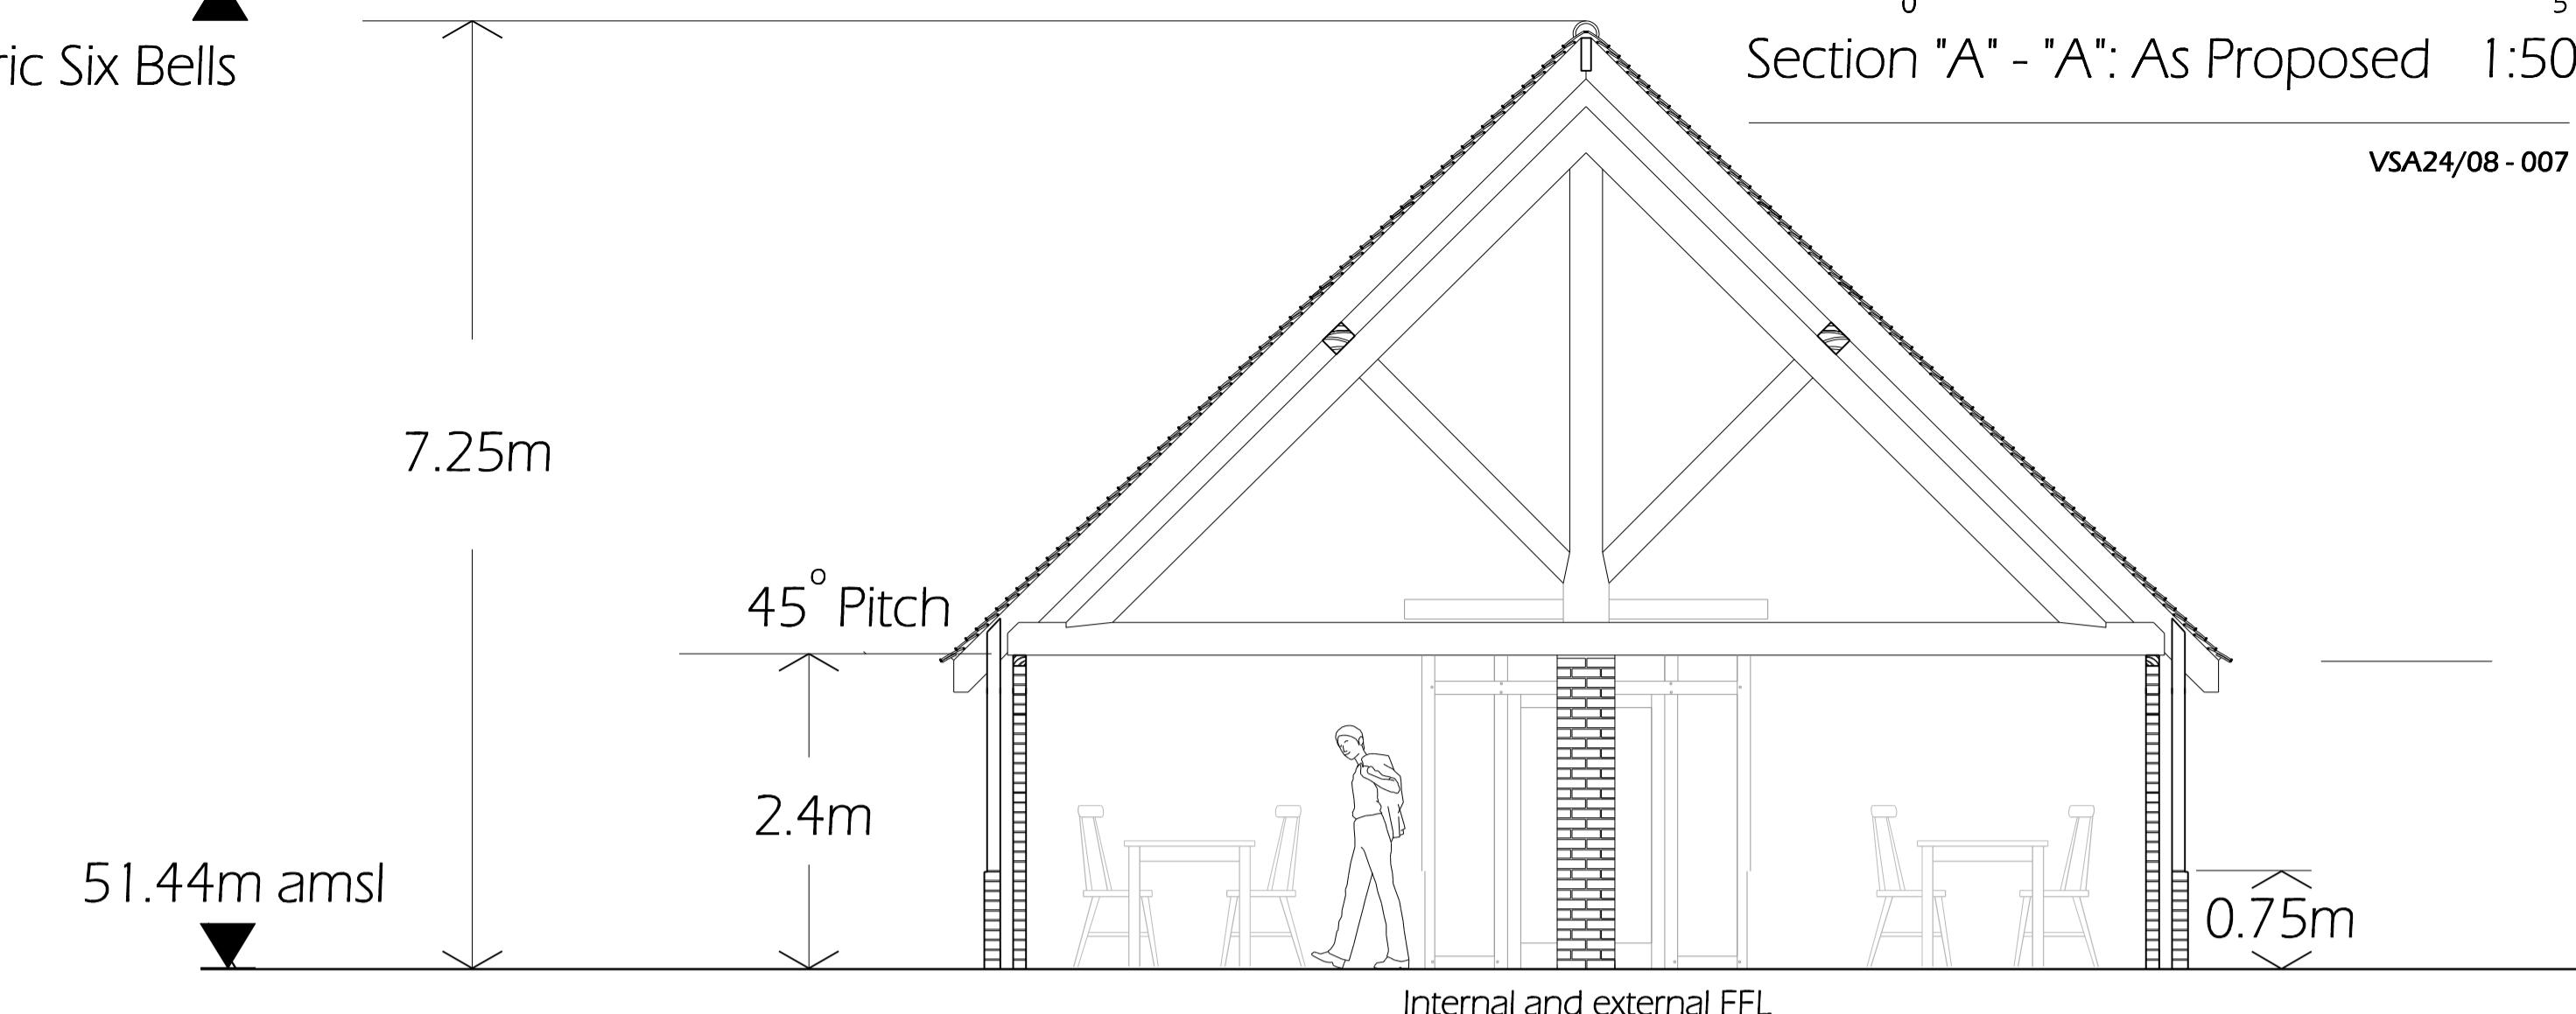


Section "A" - "A": As Proposed 1:50

VSA24/08 - 007



North West Elevation: As Proposed

1:50

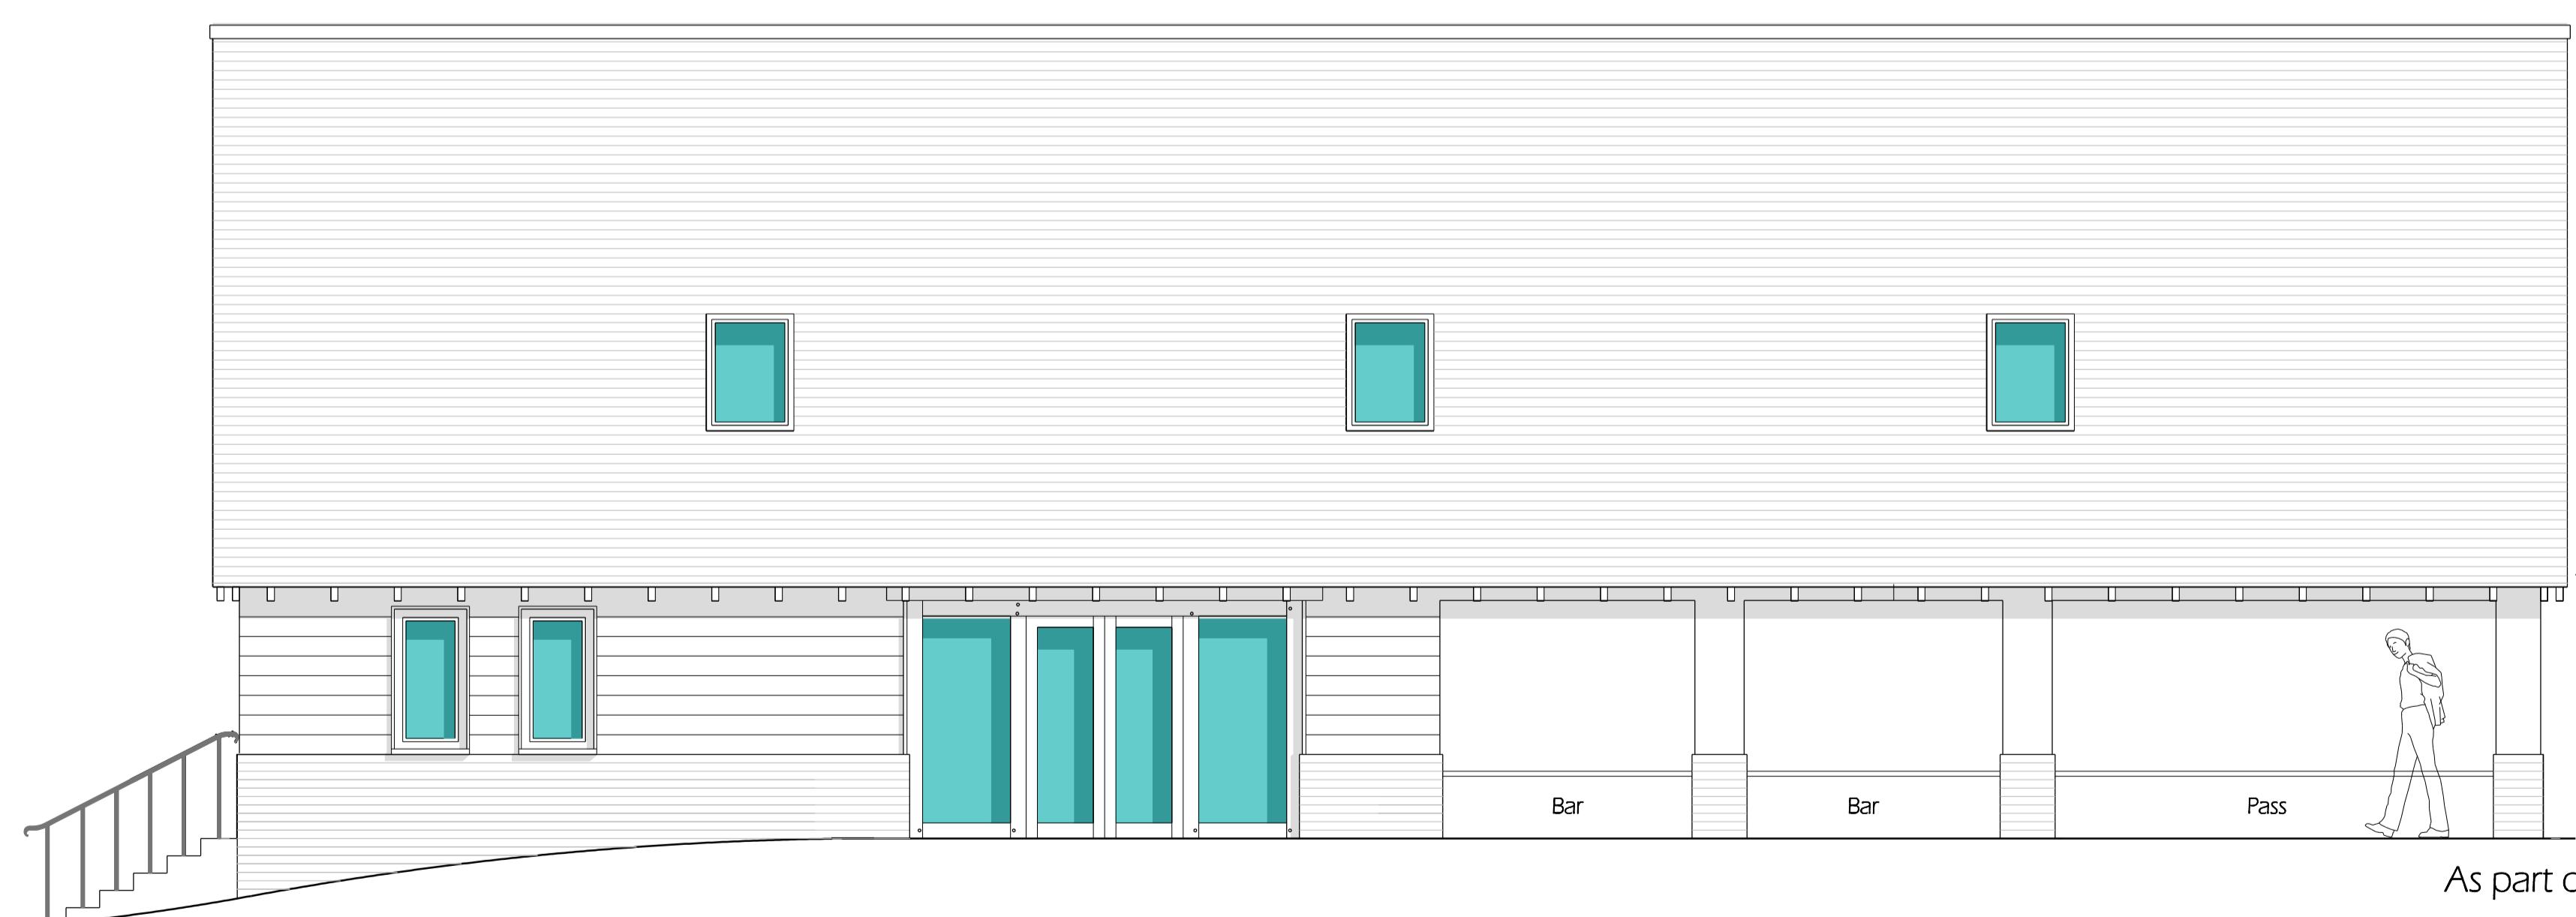

South East Elevation: As Proposed

1:50



South West Elevation:

1:50 As Proposed

As part of the Section 73 application to vary "Condition 2" from 14387/APP/2023/2594 (FUL) and 14387/APP/2023/2595 (LBC)
this drawing is the replacement for the approved drawing VSA20/11 - 009G from "Condition 2" of both the above referenced decision notices

Rev.:	Description:

Date:	

Drawing Title: Elevations and Part Sections
Project: Duck Hill Road
Project Ref: VSA24/08
Scale: 1:50 @ A1
Date: 12/02/2025

Single Storey Extension: As Proposed
Restaurant Refurbishment
Drawn: MVS
Drawing No. VSA25/08 - 009

Do not rely upon dimensions scaled from this drawing
for construction purposes
Any discrepancies must be reported to the Architect
as soon as possible
The contents of this drawing remain the copyright of
Vernon Smith and Associates
Tel: 01234 708630

VERNON SMITH
associates
Croot's Barn
103 High Street
Riseley
Bedfordshire MK44 1DF