



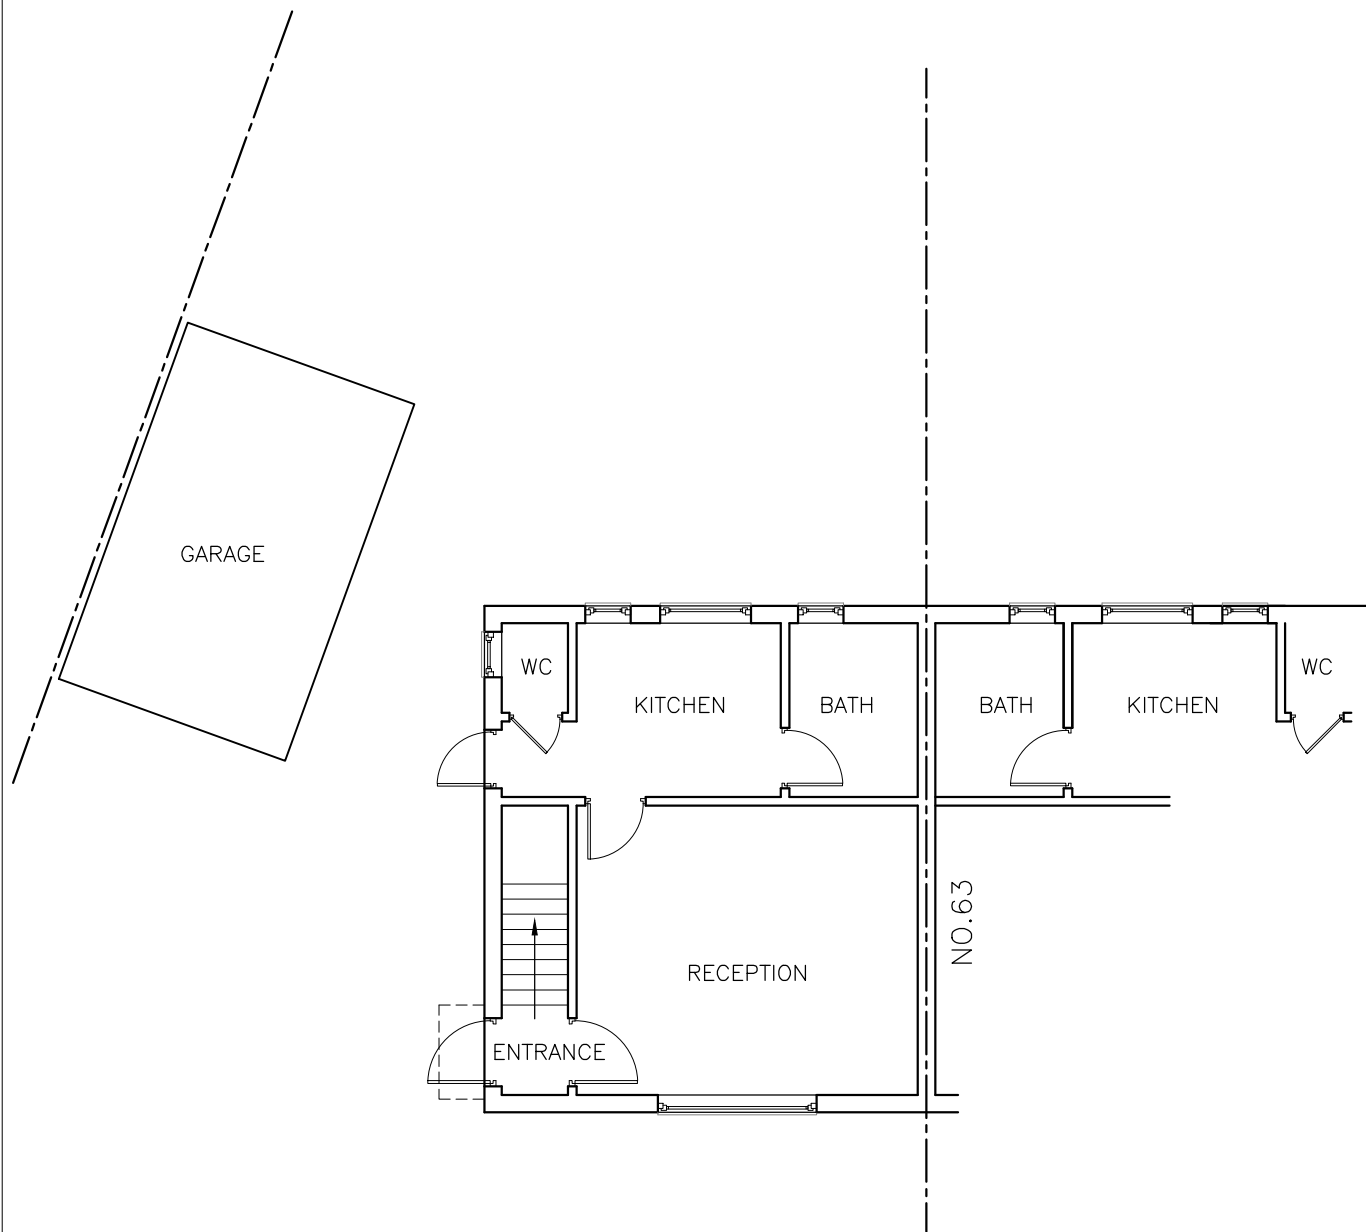

EXISTING GROUND FLOOR PLAN
SCALE= 1:100

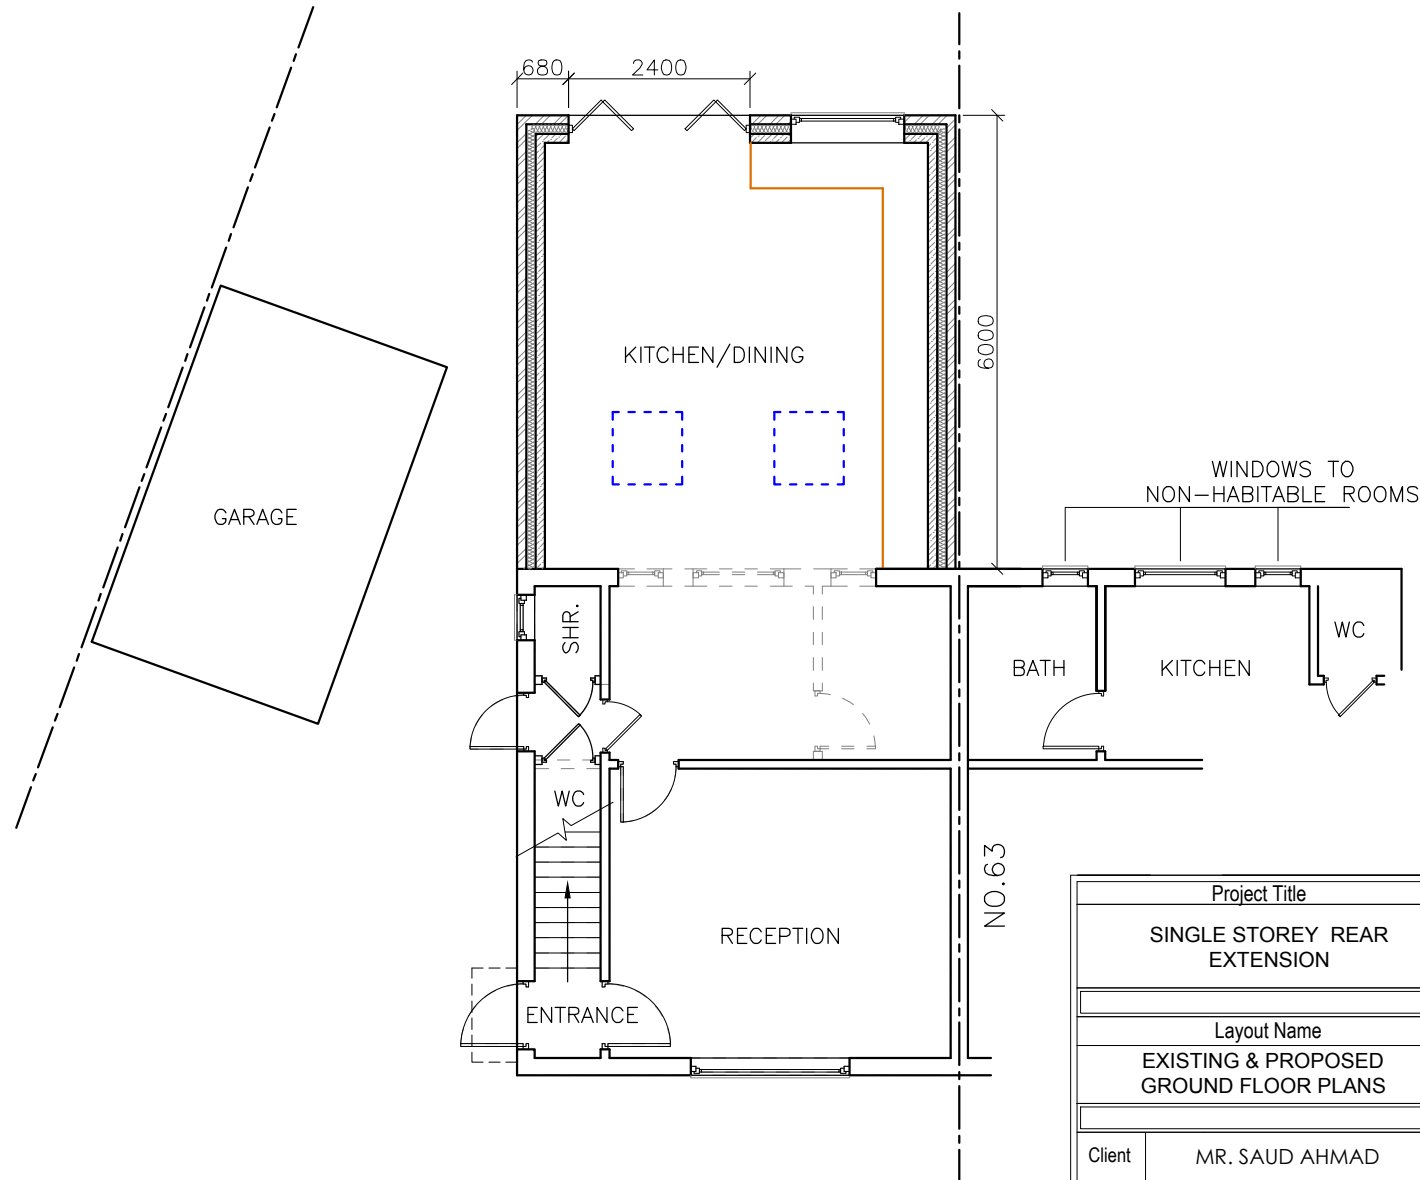

PROPOSED GROUND FLOOR PLAN
SCALE= 1:100

Project Title		
SINGLE STOREY REAR EXTENSION		
Layout Name		
EXISTING & PROPOSED GROUND FLOOR PLANS		
Client	MR. SAUD AHMAD	
Site	65 Hunters Grove, Hayes, UB3 3JE.	
Drawn By		Designed By
MA		SA
Drawing No		Revision No
65-HG/A-002		00
Compass	Date	Scale
	12 MAY 2024	1:100@A3
	Project No	Sheet No
	-	-
CONSULTANT:		
	<u>S.A DESIGN & MANAGEMENT LTD</u>	
	65 HUNTERS GROVE, HAYES, MIDDLESEX, UB3 3JE	
	saud_ahmad67@outlook.com	
	Mob: 07930 880404	
THIS DRAWING IS A COPYRIGHT OF S.A DESIGN & MANAGEMENT LTD AND MUST NOT BE DUPLICATED OR REPRODUCED WITHOUT PERMISSION FROM THE DESIGNER.		

