


**Notes:**

- Work from figured dimensions only.
- All dimensions to be checked on site prior to commencement of work.
- Where appropriate, drawing to be read in conjunction with other consultants' information.
- Subject to relevant Local Authority approvals.

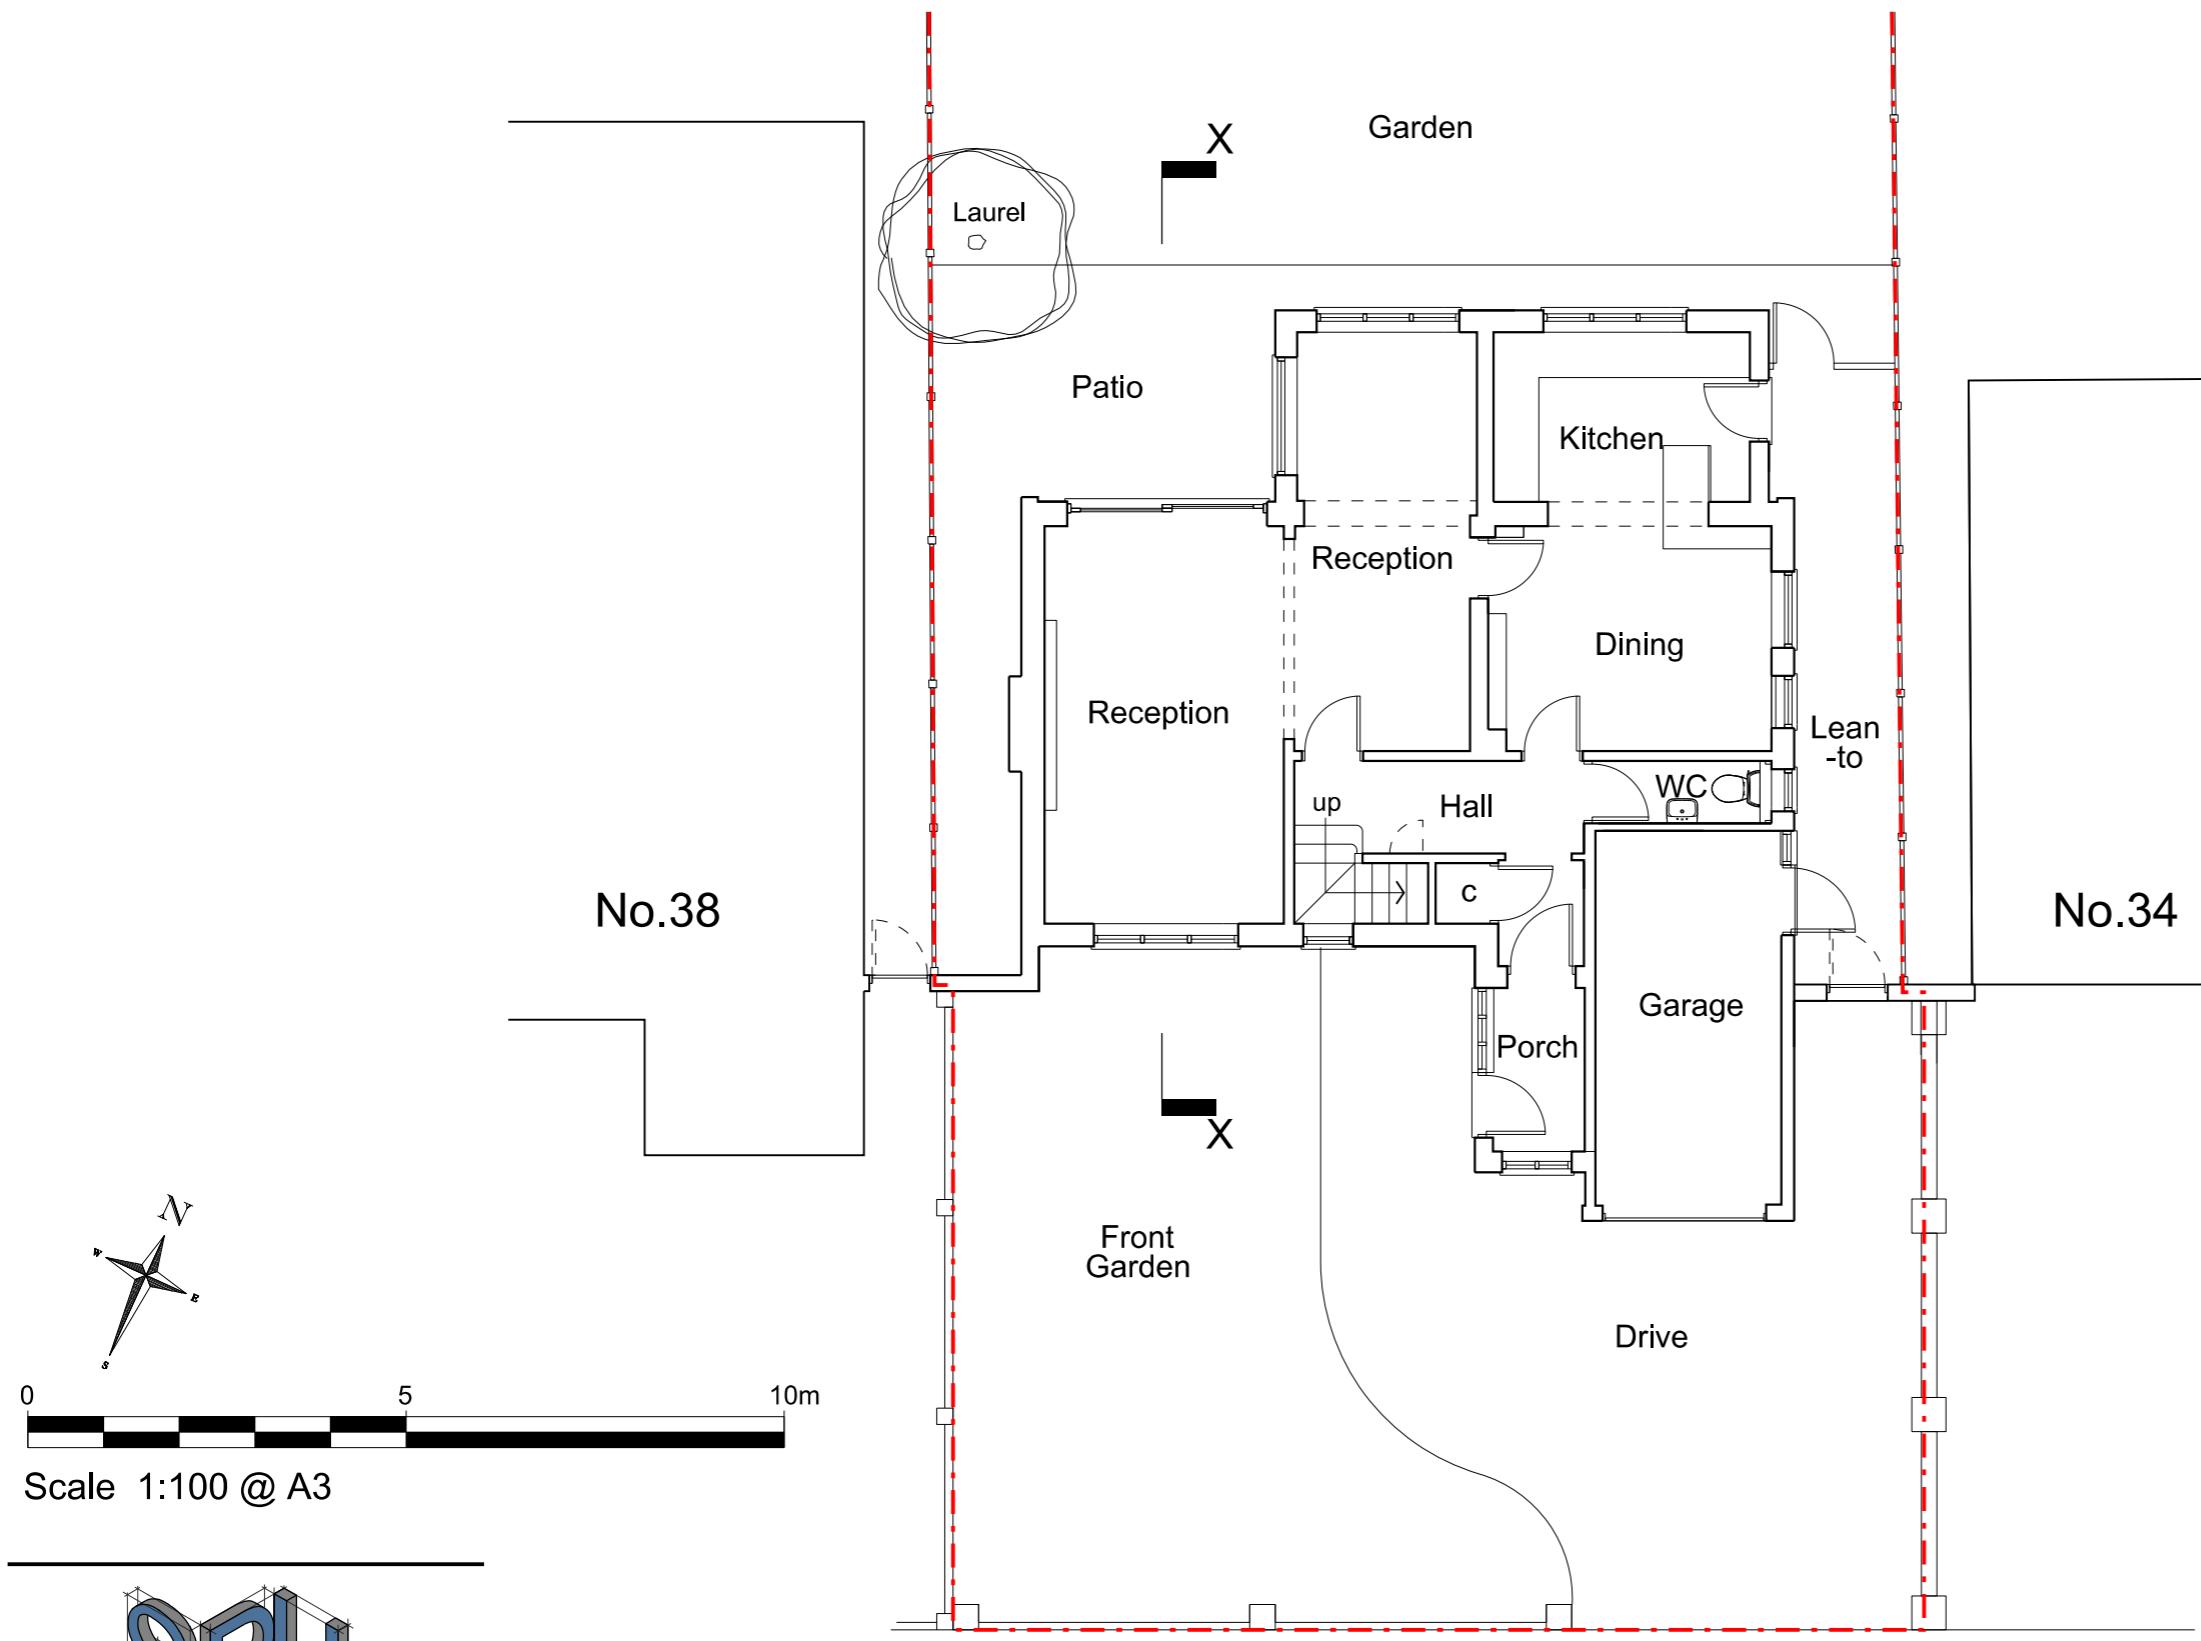

E-mail: info.sphprojects@gmail.com  
Tel: 07880 547101

Revisions:

Name:

A.Bokach & Y.Safronov

Project:

Single Storey Rear Extension  
and Internal Alterations at  
36 Westholme Gardens,  
Ruislip Manor, HA4 8QH

Title: Existing Ground Floor Plan

Scale: 1:100 @ A3

Date: Nov 2022

Drawing Number:

565/01