


- Notes:**
- Work from figured dimensions only.
  - All dimensions to be checked on site prior to commencement of work.
  - Where appropriate, drawing to be read in conjunction with other consultants' information.
  - Subject to relevant Local Authority approvals.

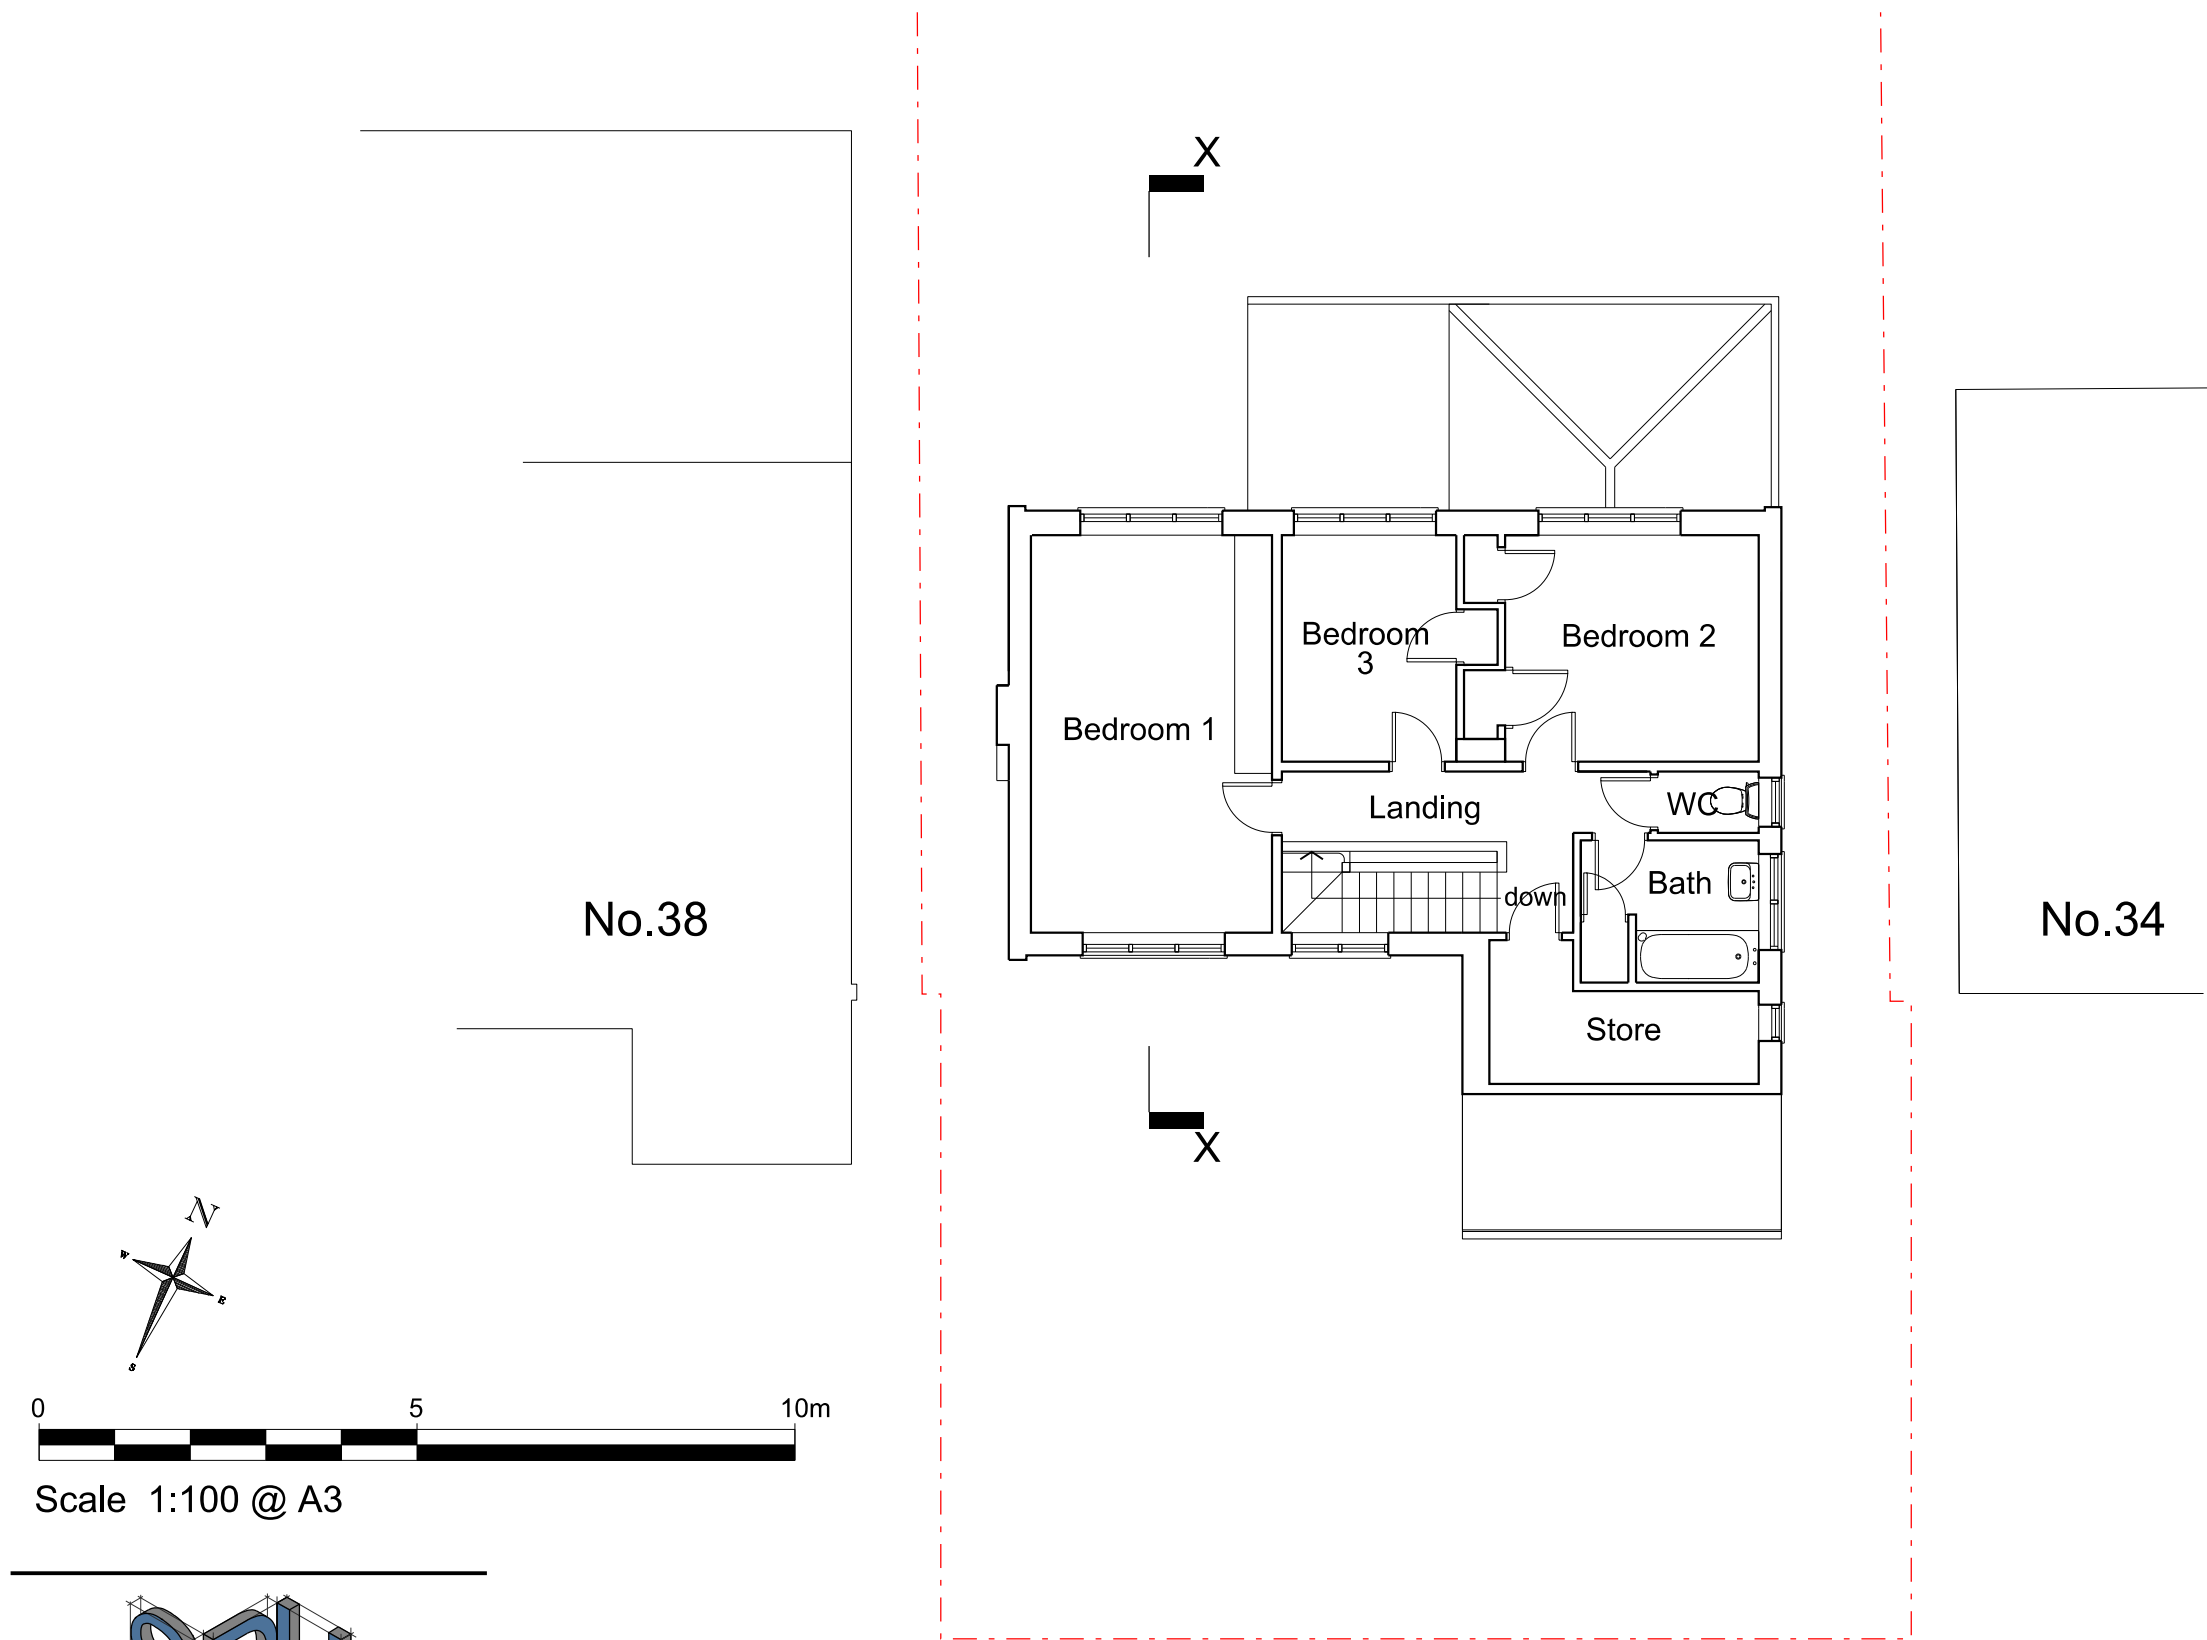

**SPH**  
**PROJECTS**  
**LIMITED**  
E-mail: [info.sphprojects@gmail.com](mailto:info.sphprojects@gmail.com)  
Tel: 07880 547101

**Revisions:**

**Name:** A.Bokach & Y.Safronov

**Project:**  
**Single Storey Rear Extension**  
**and Internal Alterations at**  
**36 Westholme Gardens,**  
**Ruislip Manor, HA4 8QH**

**Title:** **Existing First Floor Plan**

**Scale:** **1:100 @ A3**

**Date:** **Nov 2022**

**Drawing Number:**  
**565/02**