


- Notes:**
- Work from figured dimensions only.
  - All dimensions to be checked on site prior to commencement of work.
  - Where appropriate, drawing to be read in conjunction with other consultants' information.
  - Subject to relevant Local Authority approvals.

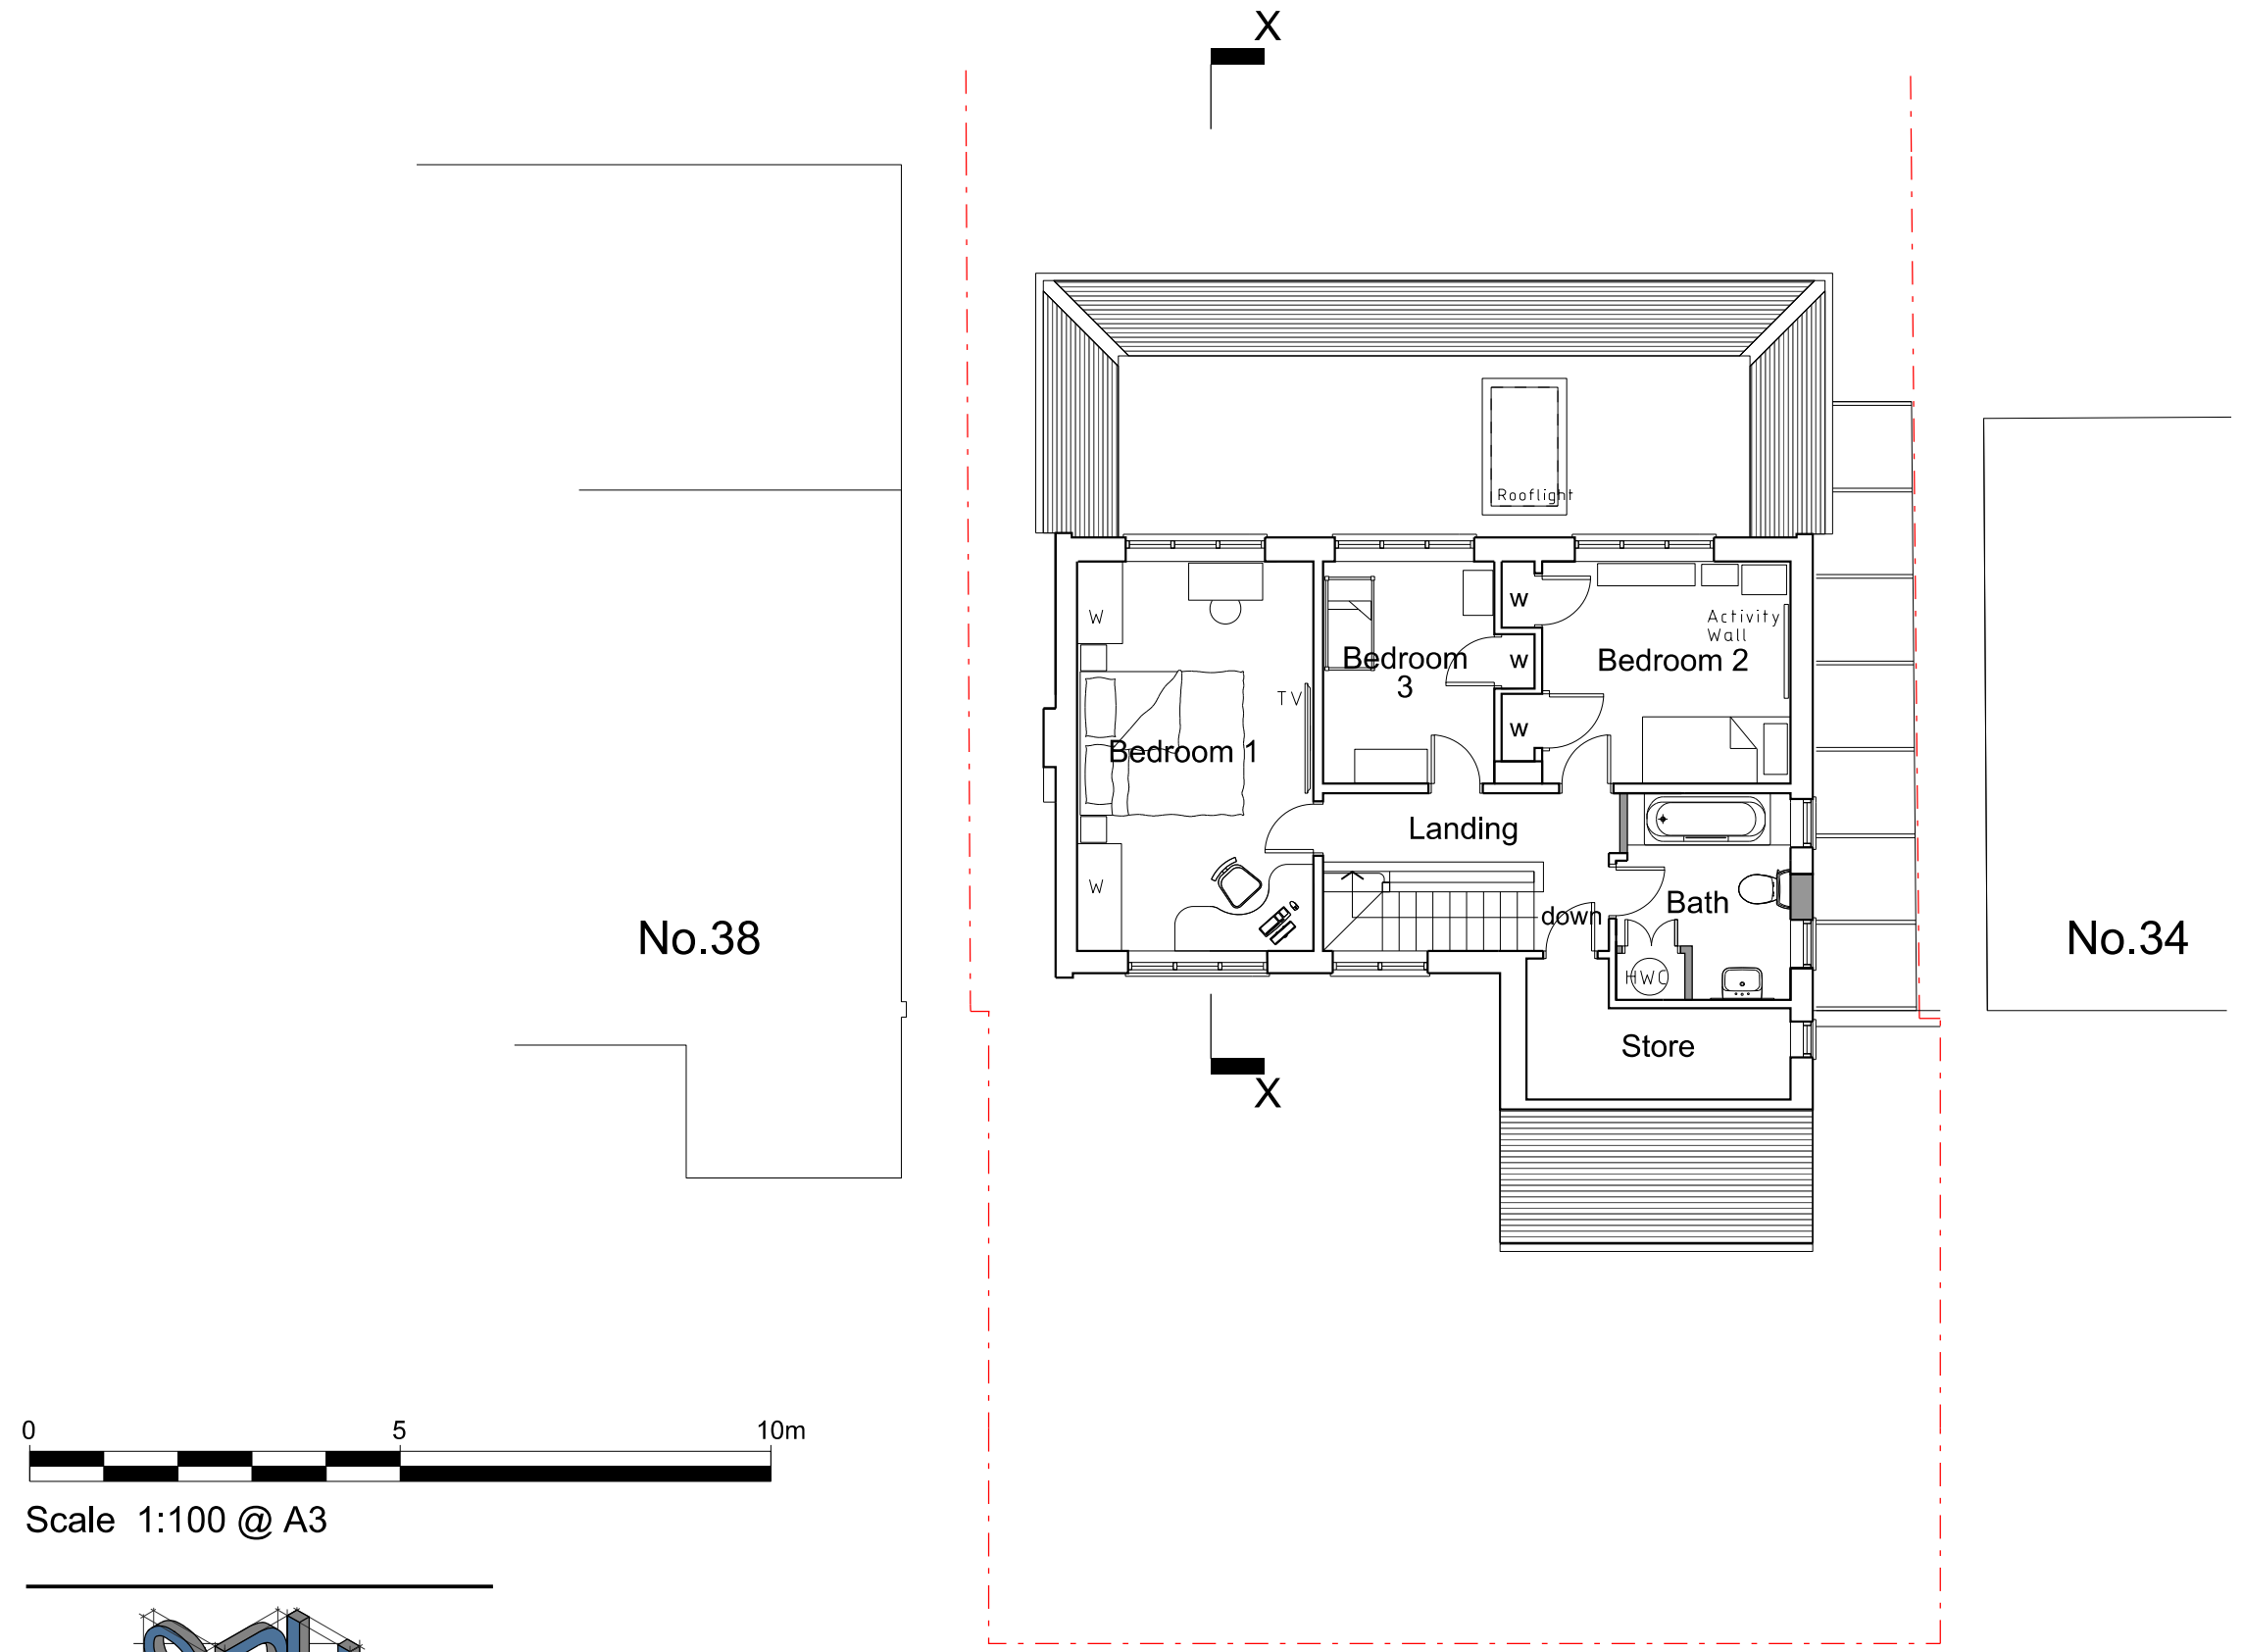

0 5 10m  
Scale 1:100 @ A3

**SPH**  
**PROJECTS**  
**LIMITED**  
E-mail: info.sphprojects@gmail.com  
Tel: 07880 547101

Revisions:

Name: A.Bokach & Y.Safronov

Project: Single Storey Rear Extension and Internal Alterations at 36 Westholme Gardens, Ruislip Manor, HA4 8QH

Title: **Proposed First Floor Plan**

Scale: **1:100 @ A3**

Date: **Nov 2022**

Drawing Number: **565/05**