





Proposed Front Elevation

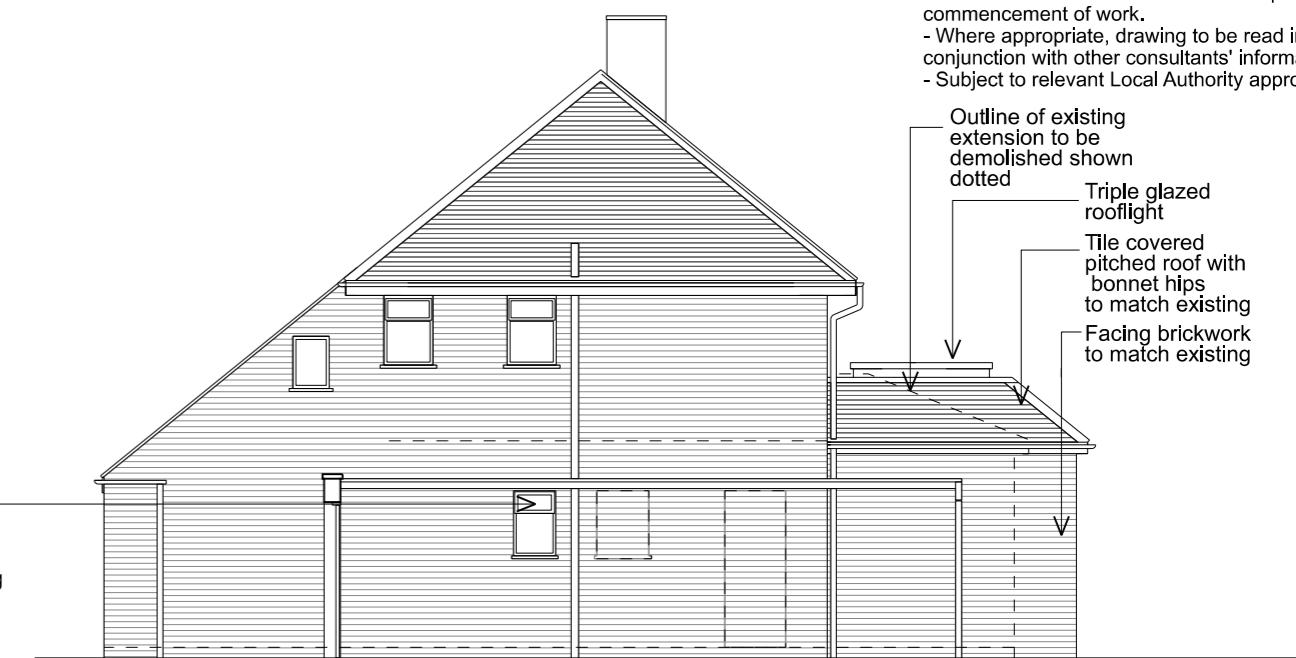

Proposed Side (N.E.) Elevation



Proposed Rear Elevation

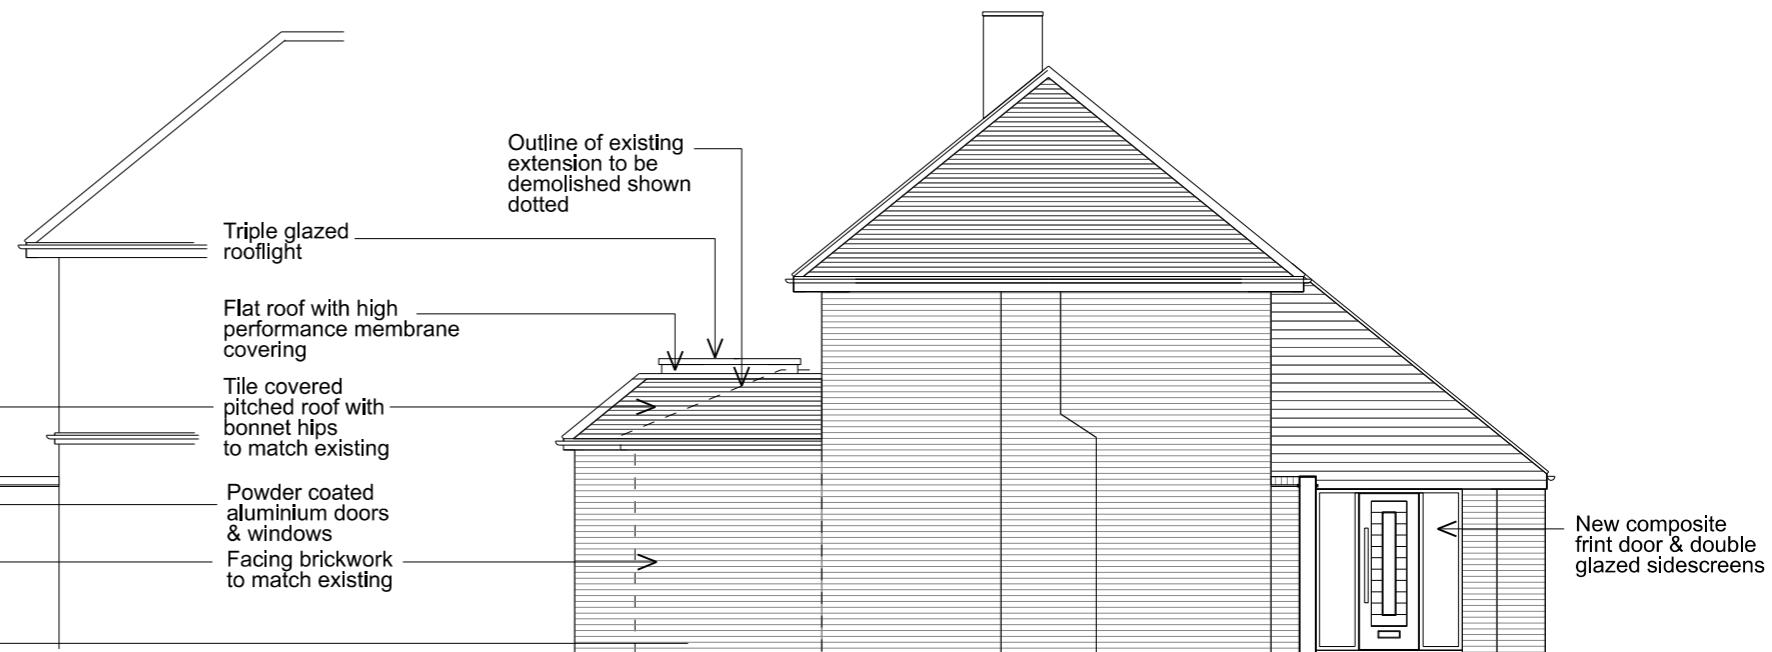

Proposed Side (S.W.) Elevation

0 5 10m
Scale 1:100 @ A3



E-mail: info.sphprojects@gmail.com
Tel: 07880 547101

Revisions:

Name:

A.Bokach & Y.Safronov

Project:

Single Storey Rear Extension
and Internal Alterations at
36 Westholme Gardens,
Ruislip Manor, HA4 8QH

Title: **Proposed Elevations**

Scale: 1:100 @ A3

Date: Nov 2022

Drawing Number:

565/06

Notes:

- Work from figured dimensions only.
- All dimensions to be checked on site prior to commencement of work.
- Where appropriate, drawing to be read in conjunction with other consultants' information.
- Subject to relevant Local Authority approvals.

Outline of existing extension to be demolished shown dotted

Triple glazed rooflight

Tile covered pitched roof with bonnet hips to match existing

Facing brickwork to match existing