
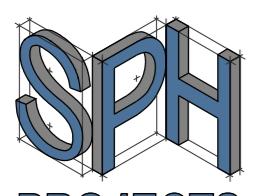


Block Plan

0 10 20 30 40 50m

Scale 1:500 @ A3

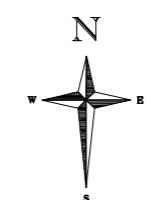


PROJECTS
LIMITED

E-mail: info.sphprojects@gmail.com
Tel: 07880 547101

Revisions:

Name:

A.Bokach & Y.Safronov

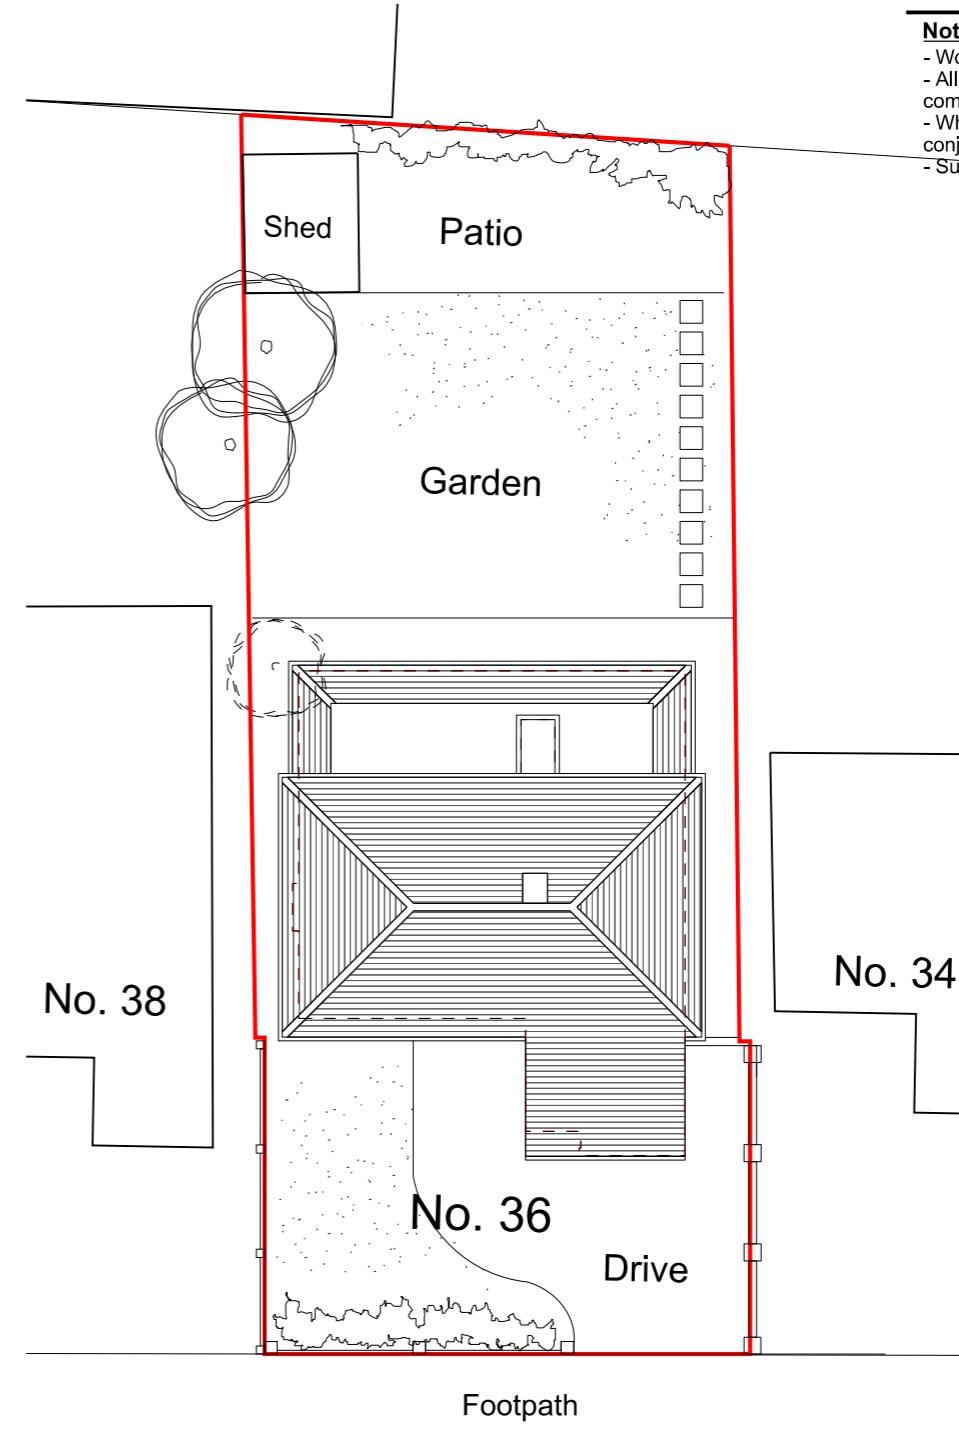

Proposed Site/Roof Plan

0 10 20m

Scale 1:200 @ A3

Title: Block Plan & Proposed Site/Roof Plan

Scale: 1:200 & 1:500 @ A3

Date: Nov 2022

Drawing Number:

565/08

Notes:

- Work from figured dimensions only.
- All dimensions to be checked on site prior to commencement of work.
- Where appropriate, drawing to be read in conjunction with other consultants' information.
- Subject to relevant Local Authority approvals.