


CHESTER CLOSE

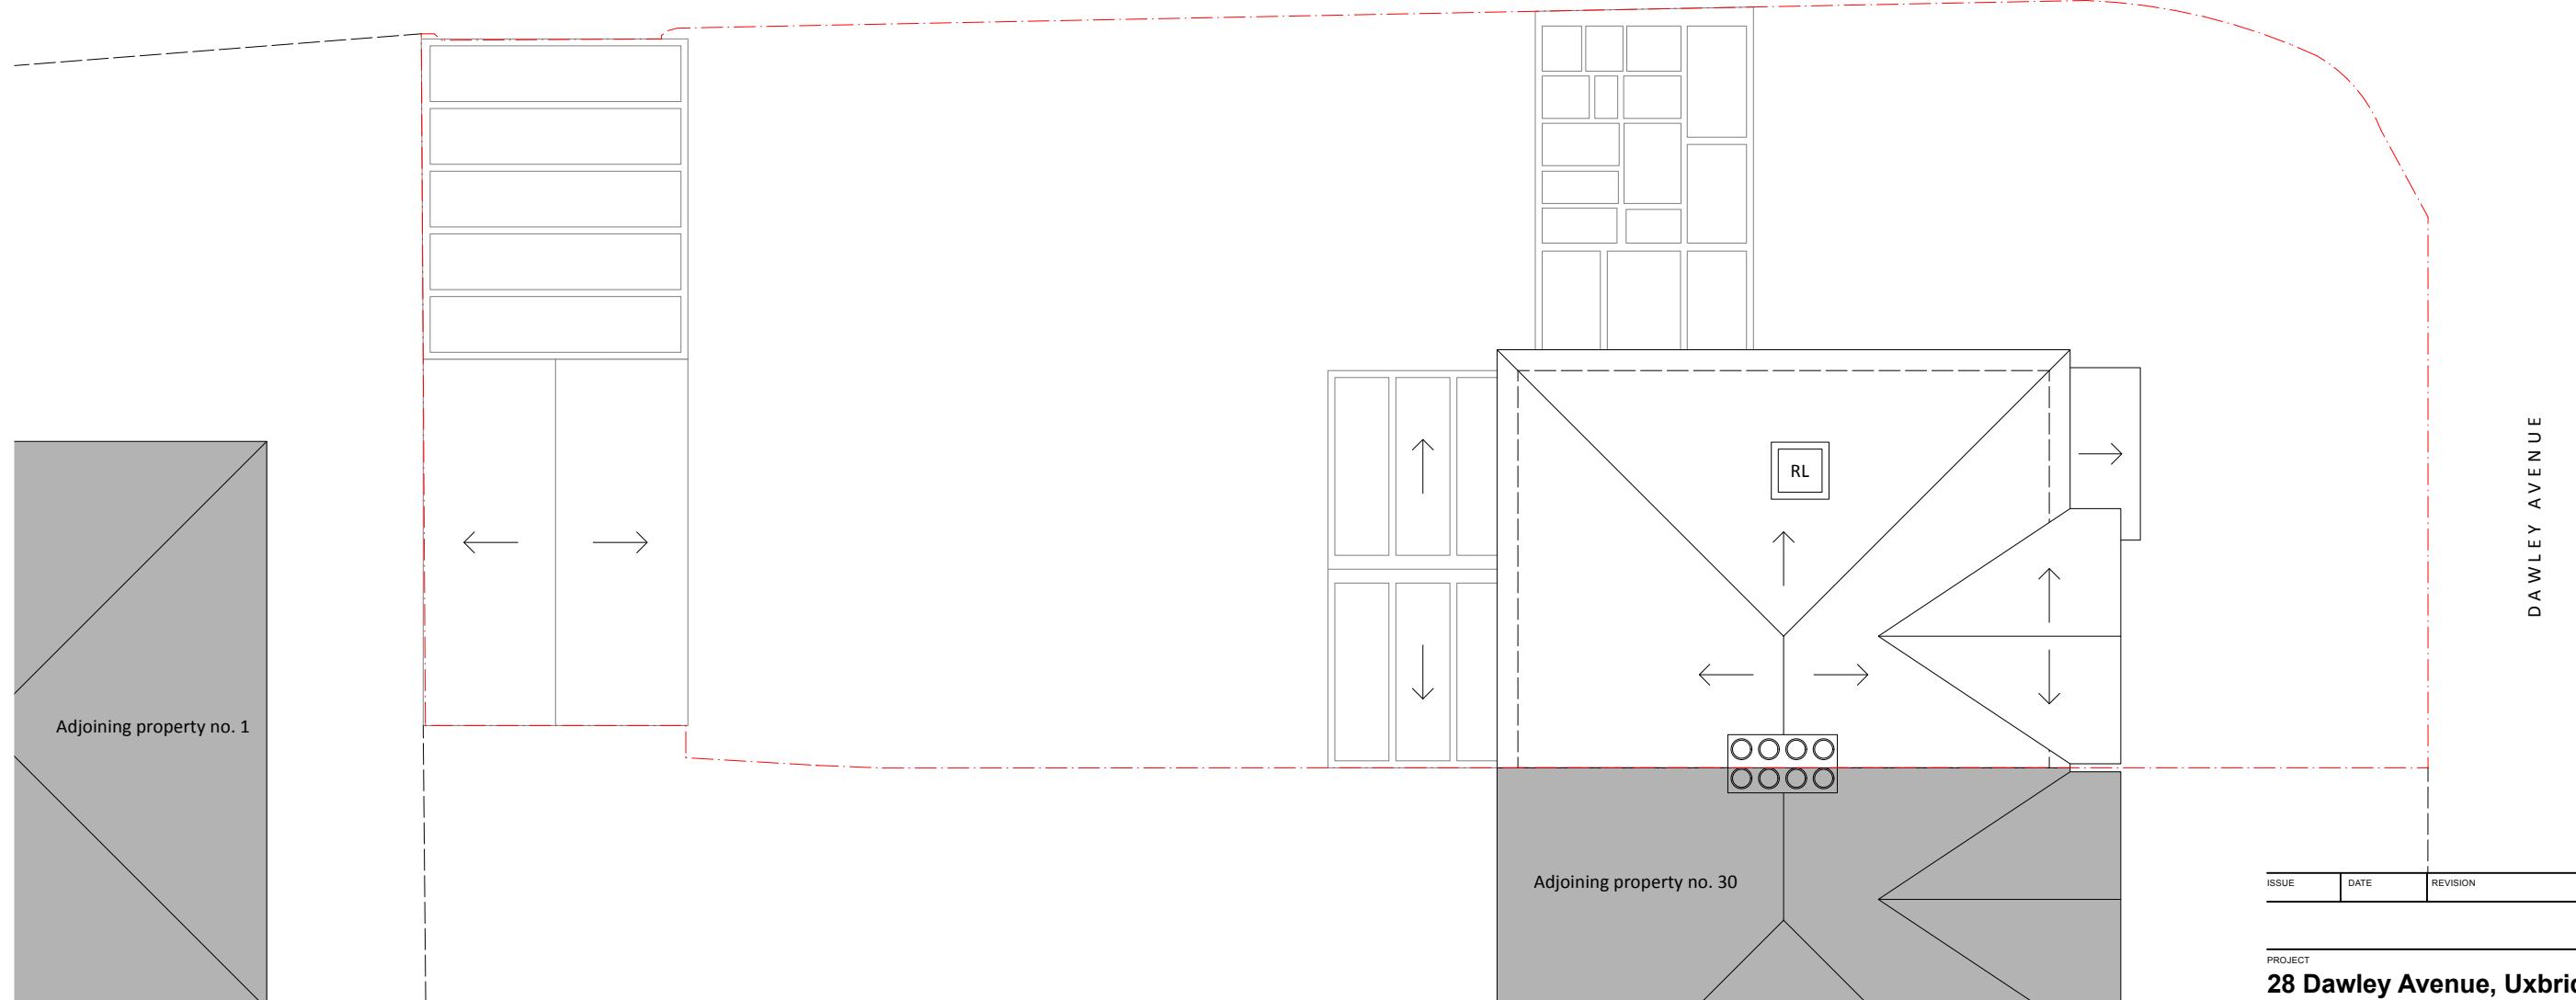


PROJECT  
**28 Dawley Avenue, Uxbridge UB8 3BU**

CLIENT  
**Mr Surpal Dawrha**

DRAWING  
**EXISTING ROOF PLAN**

All rights described in chapter IV of the copyright designs & patents act 1988 have been asserted. This drawing must not be scaled; only figured dimensions should be used. Check and verify all dimensions on site prior to commencing any work. Any discrepancies should be reported to the Architects immediately.

**STONES**  
A R C H I T E C T S

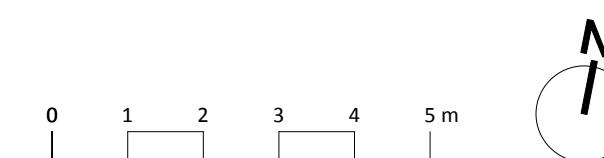

PROJECT # **2025.044** DWG # **S04**  
DATE **11/06/2025** REV  
SCALE **1:100**  
DRAWN **FA** CHECKED **JC**

Stones Architects Ltd  
50 Coldharbour Lane Hayes Middlesex UB3 3EP  
t 020 8969 0000 e mail@stonesarchitects.co.uk w stonesarchitects.co.uk