




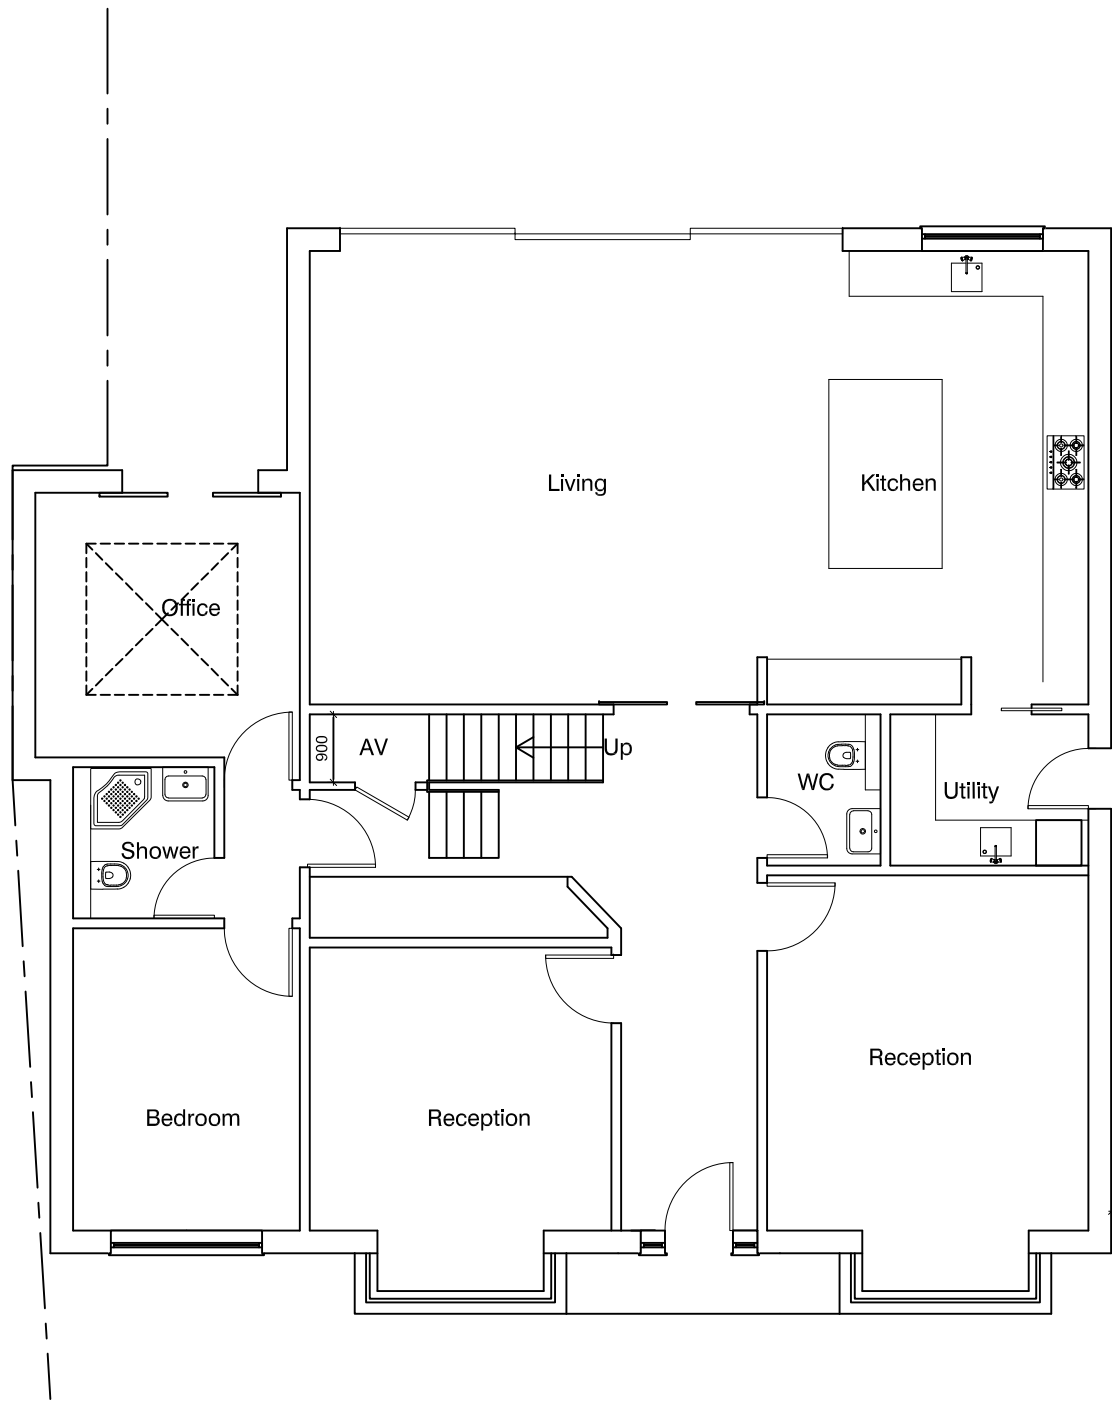


PROPOSED GROUND FLOOR PLAN
1:100

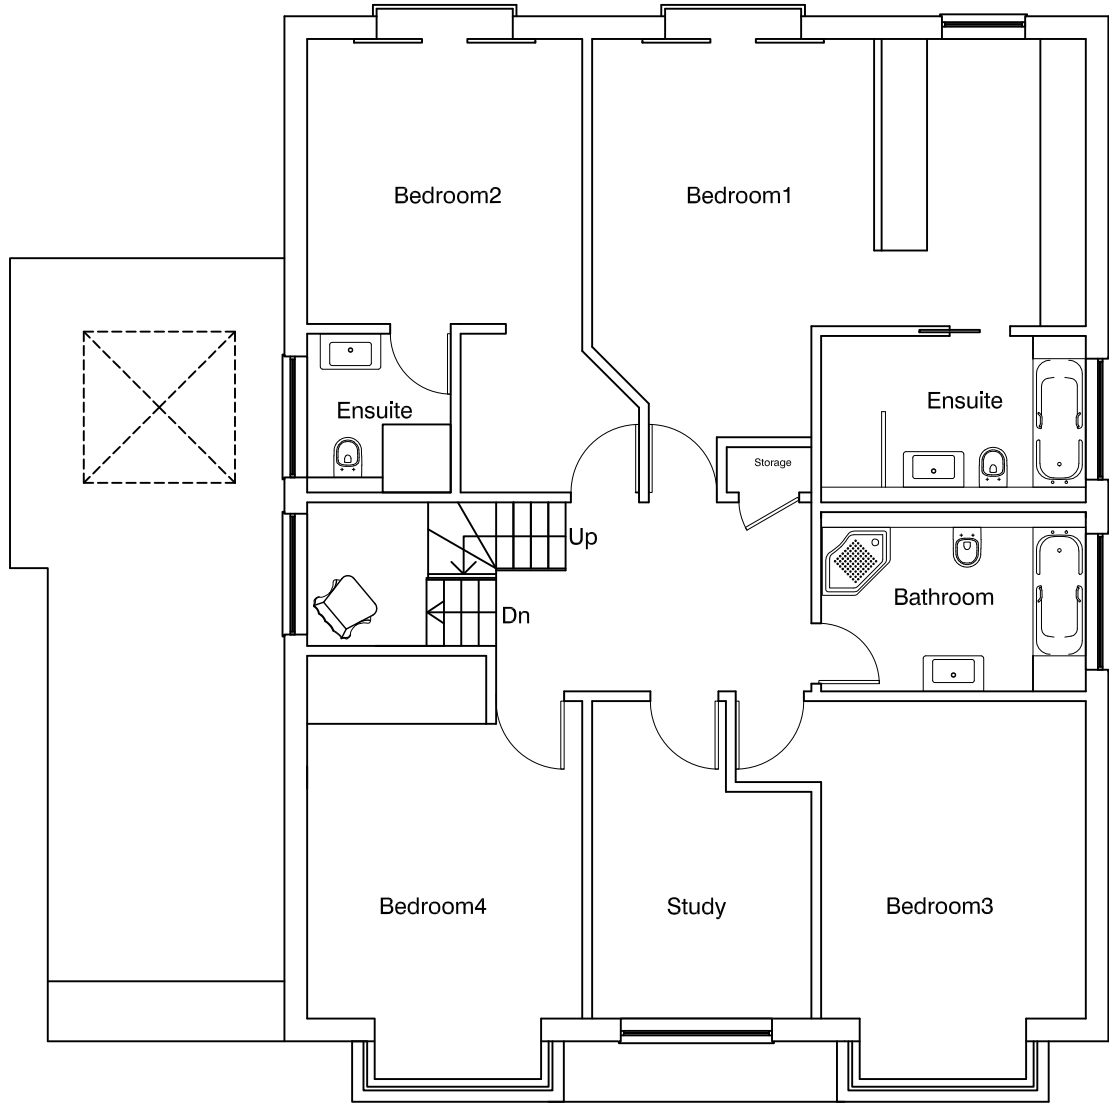

PROPOSED FIRST FLOOR PLAN
1:100

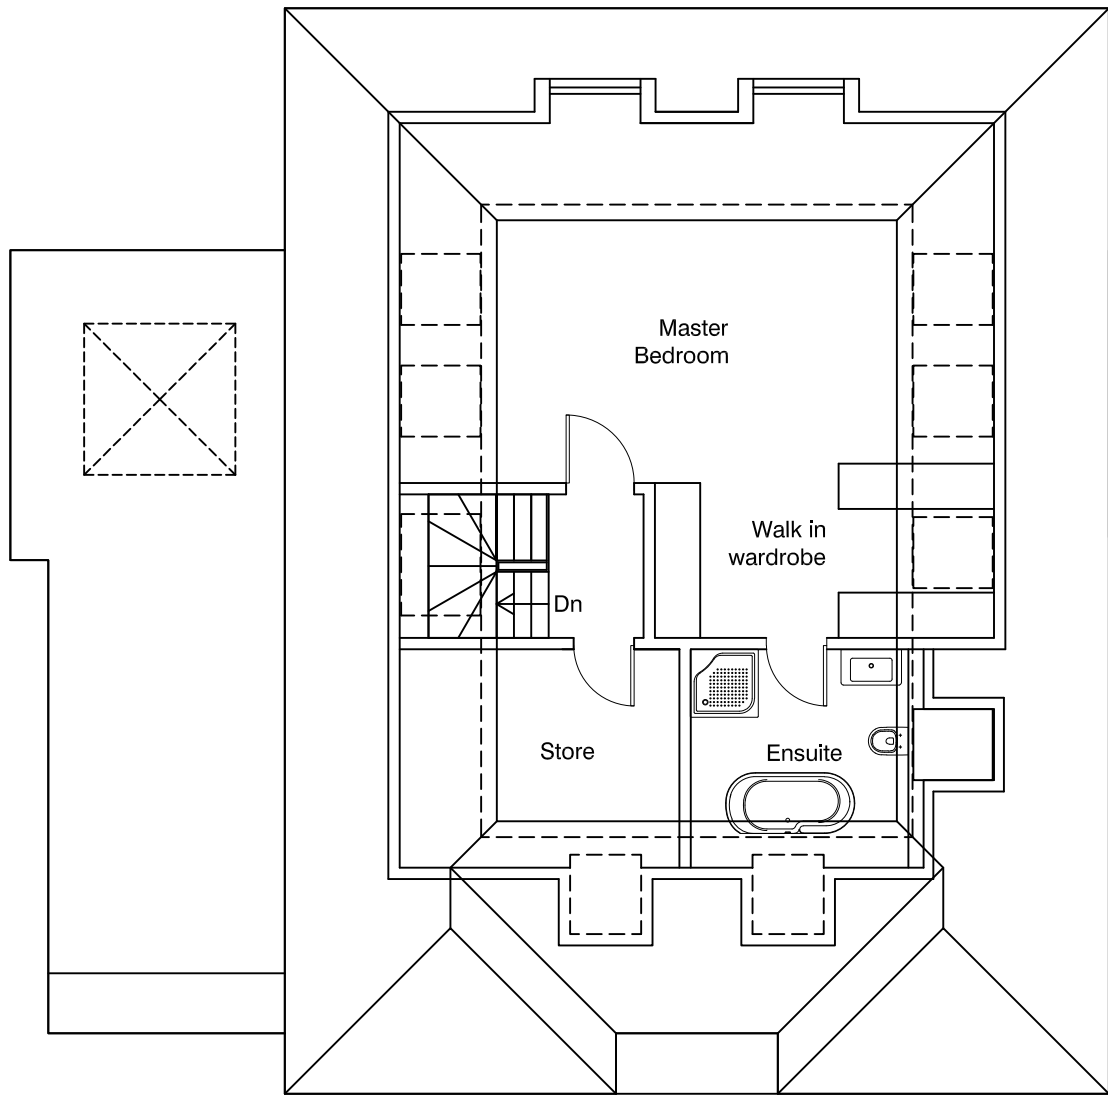

PROPOSED LOFT PLAN
1:100

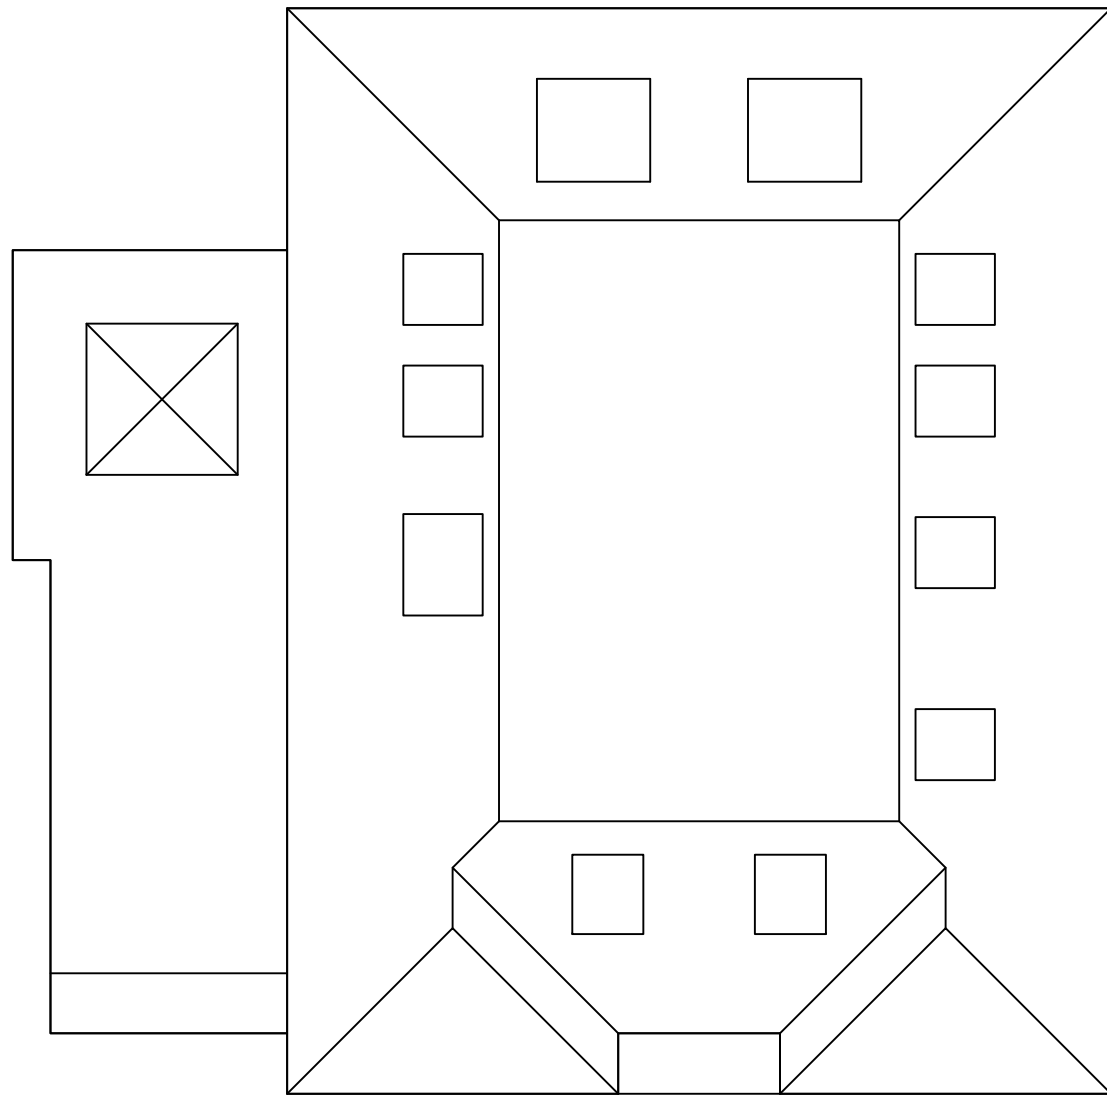


PROPOSED ROOF PLAN
1:100



PROPOSED FRONT ELEVATION
1:100

ROOF TILES - HUMBER FLANDER
UPVC BLACK GUTTER
BRICK - NEW RED MULTI GILT STOCK
WINDOWS - WHITE UPVC FRAMES

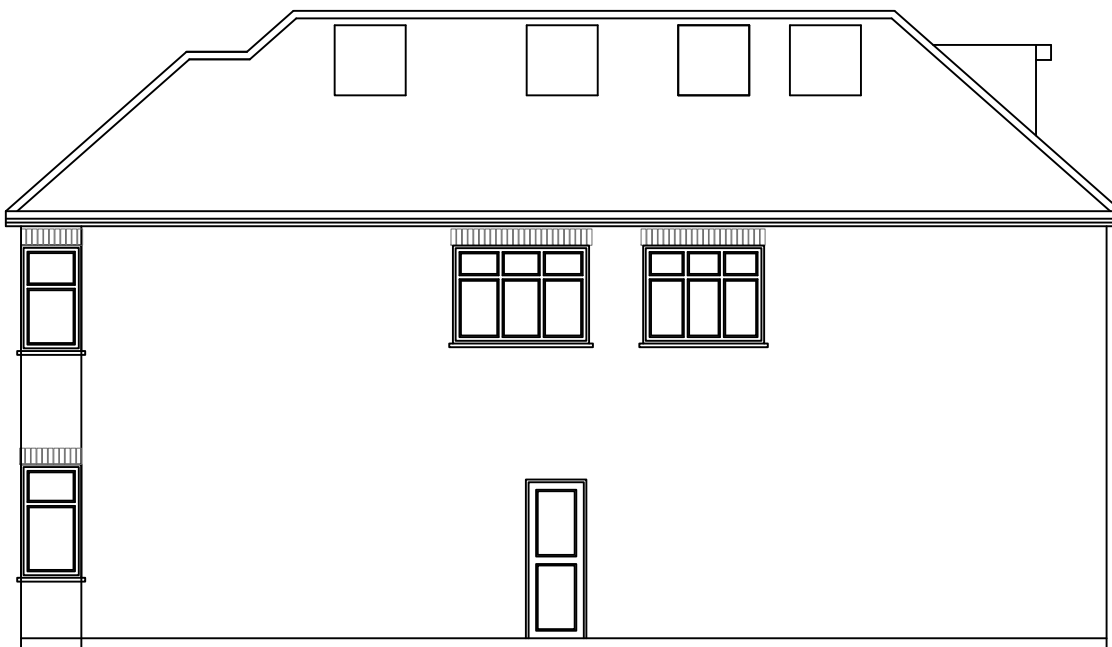


PROPOSED SIDE ELEVATION
1:100




PROPOSED REAR ELEVATION
1:100

GREY ALUMINIUM

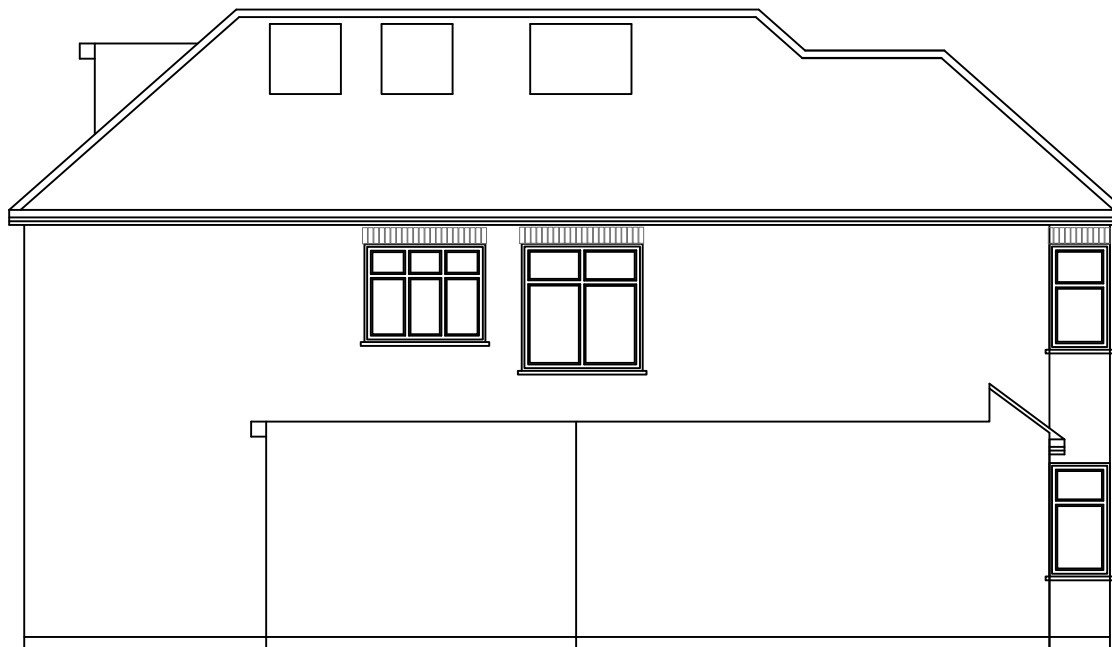

PROPOSED SIDE ELEVATION
1:100

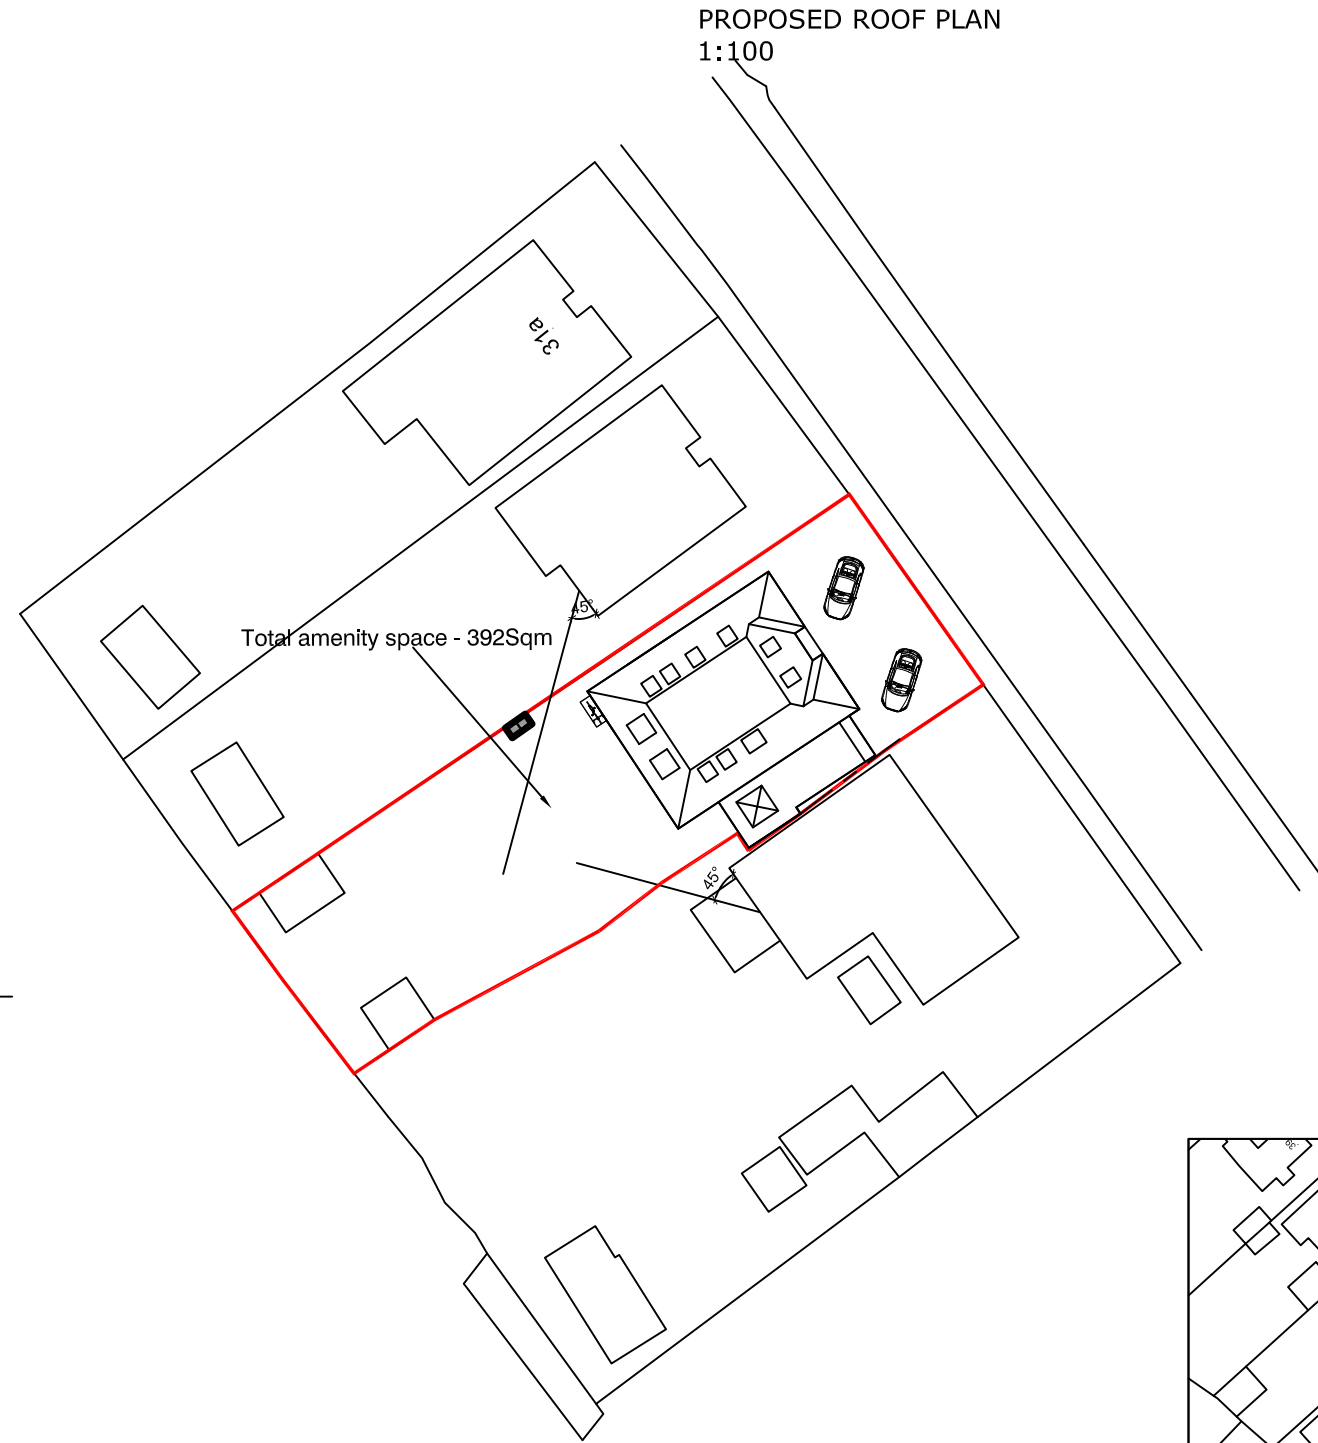

SITE PLAN
1:500



LOCATION PLAN
1:1250

Consilio

Unit 17 and 18, 54a Cowley Mill Rd,
Uxbridge UB8 2FX

TEL:
01494932288
02039580151

EMAIL:
info@consiliotownplanning.co.uk



DISCLAIMER:
THESE ARE THE PLANNING DRAWINGS
AND SHOULD NOT BE USED FOR
STRUCTURAL CALCULATIONS OR ANY
ENGINEERING PURPOSE.

IMPORTANT NOTE:ALL

1. ALL GUTTERS, FOUNDATIONS
AND DOWN PIPES TO REMAIN
WITHIN THE BOUNDARY LINES
OF THE SUBJECT PROPERTY.
2. ALL PLANS ARE SUBJECT TO
FULL PLANS APPROVAL BY
BUILDING CONTROL, NOT
BUILDING NOTICE.

REVISION

DESCRIPTION

DATE

DESCRIPTION:

REPLACEMENT DWELLING
HOUSE

CLIENT / JOB ADDRESS:

MR & MRS MIAH
29 PARKFIELD ROAD
ICKENHAM
UB10 8LN

DRAWING TITLE PLANNING APPLICATION

SCALE 1:100, 1:500 & 1:1250 @ A1 STATUS PA

DATE 12/05/2022 CHECKED HM

JOB.NO. 29-20-01 DRAWN SG

DWG.NO. PA-01 REVISION

THIS DRAWING IS SUBJECT TO COPYRIGHT DO NOT REPRODUCE THIS DRAWING WITHOUT PRIOR PERMISSION FROM CONSILIO