




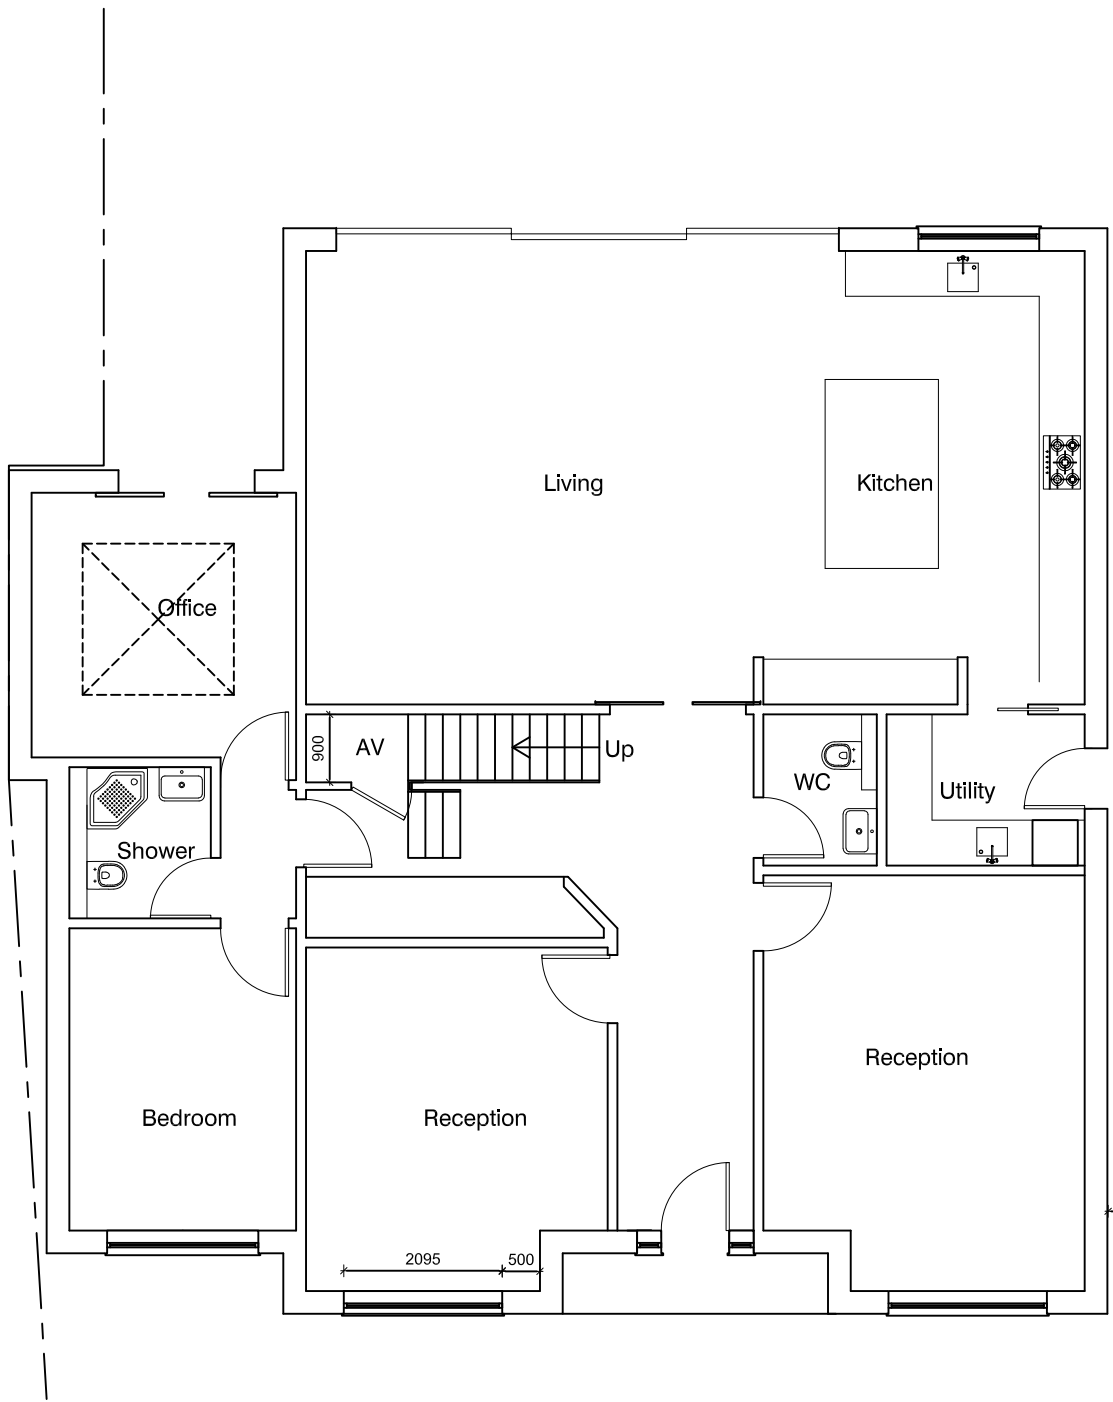


PROPOSED GROUND FLOOR PLAN
1:100

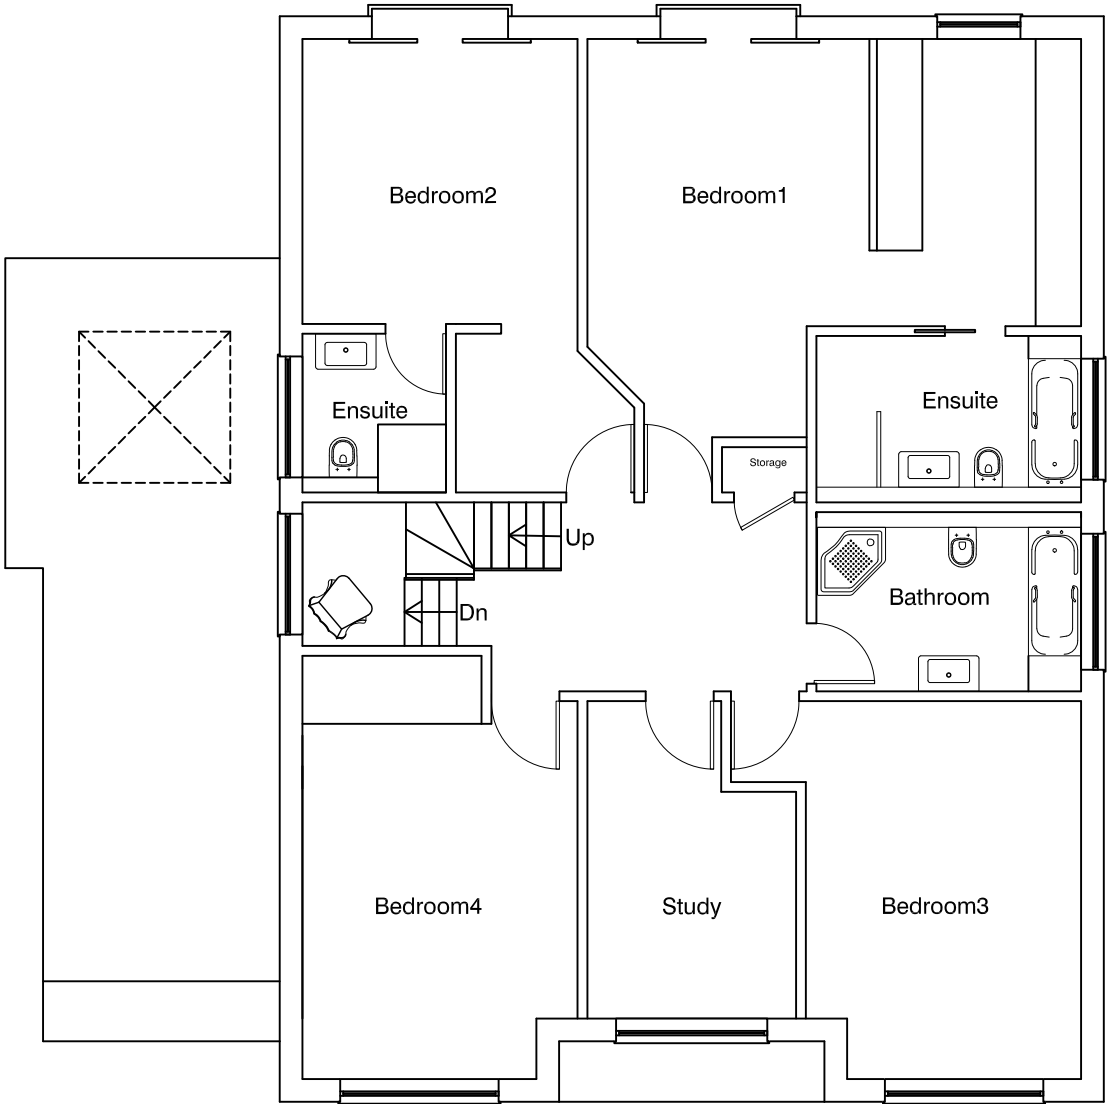

PROPOSED FIRST FLOOR PLAN
1:100

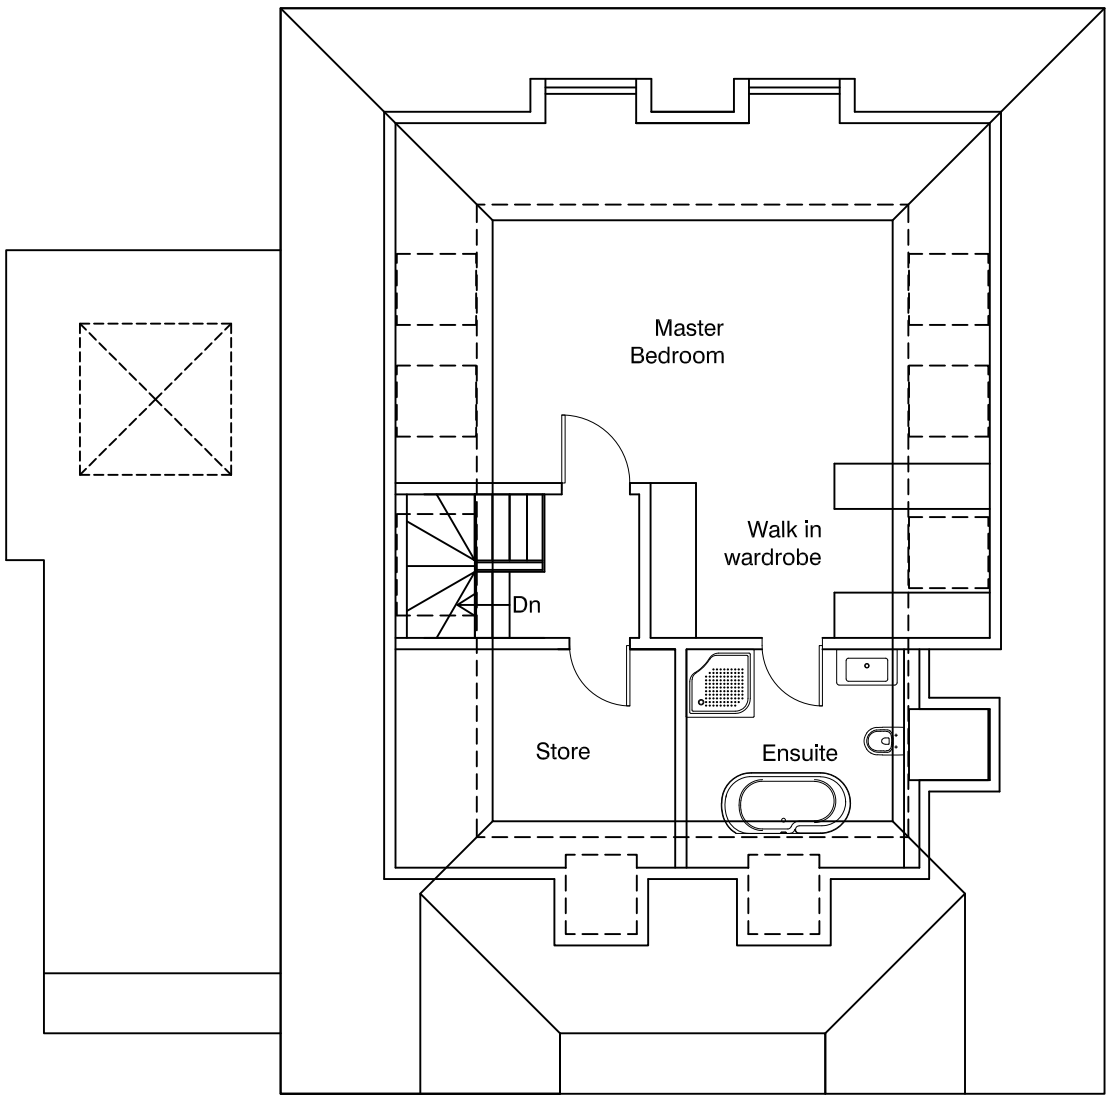

PROPOSED LOFT PLAN
1:100

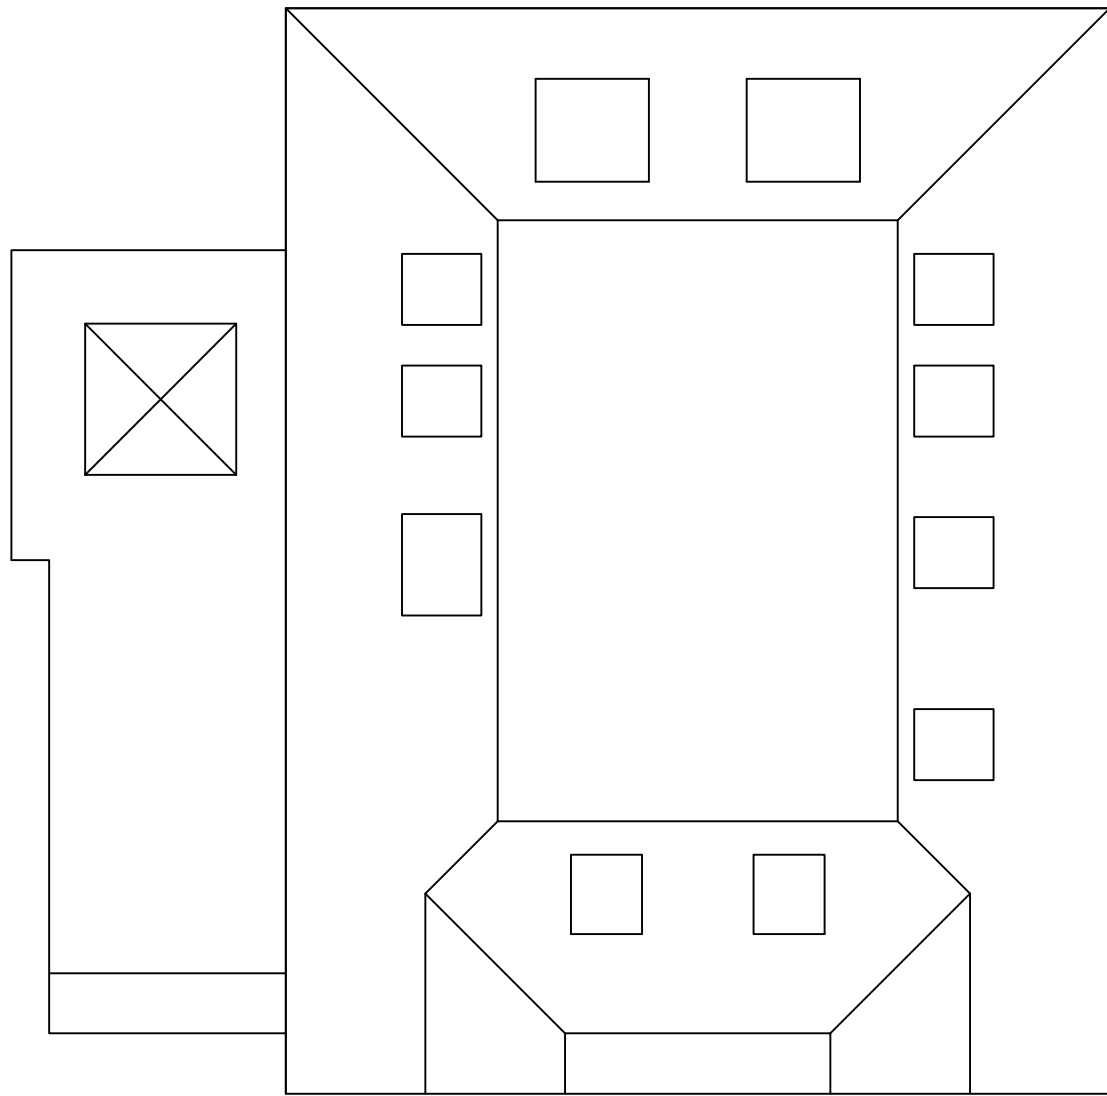


PROPOSED ROOF PLAN
1:100



PROPOSED FRONT ELEVATION
1:100

ROOF TILES - HUMBER FLANDER
UPVC BLACK GUTTER
BRICK - NEW RED MULTI GILT STOCK
WINDOWS - WHITE UPVC FRAMES

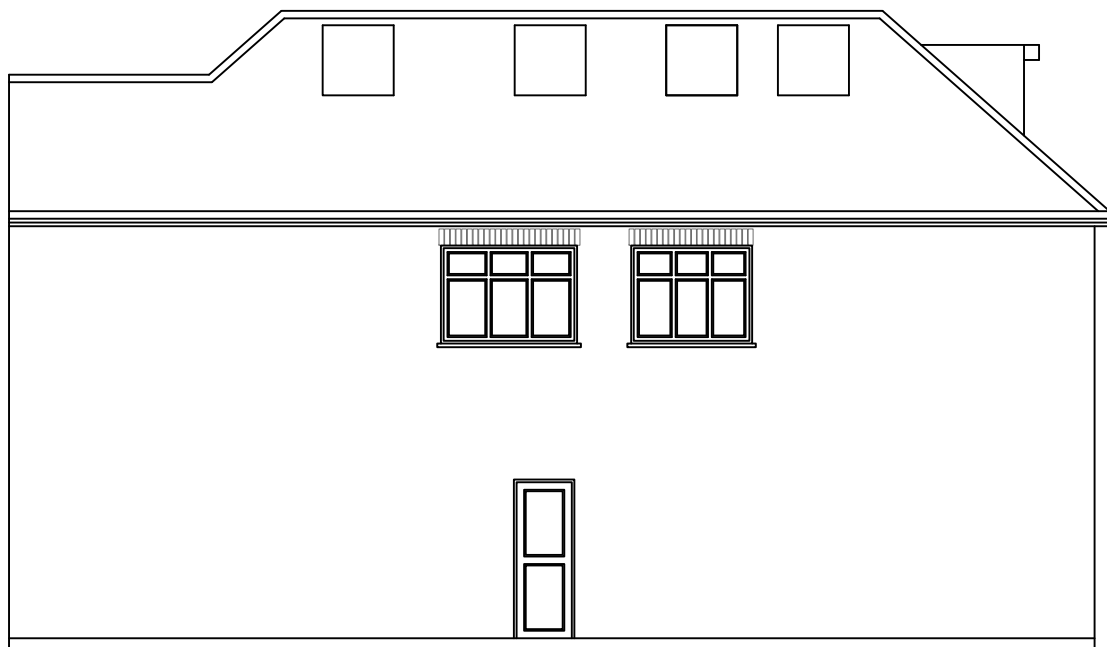


PROPOSED SIDE ELEVATION
1:100




PROPOSED REAR ELEVATION
1:100

GREY ALUMINIUM

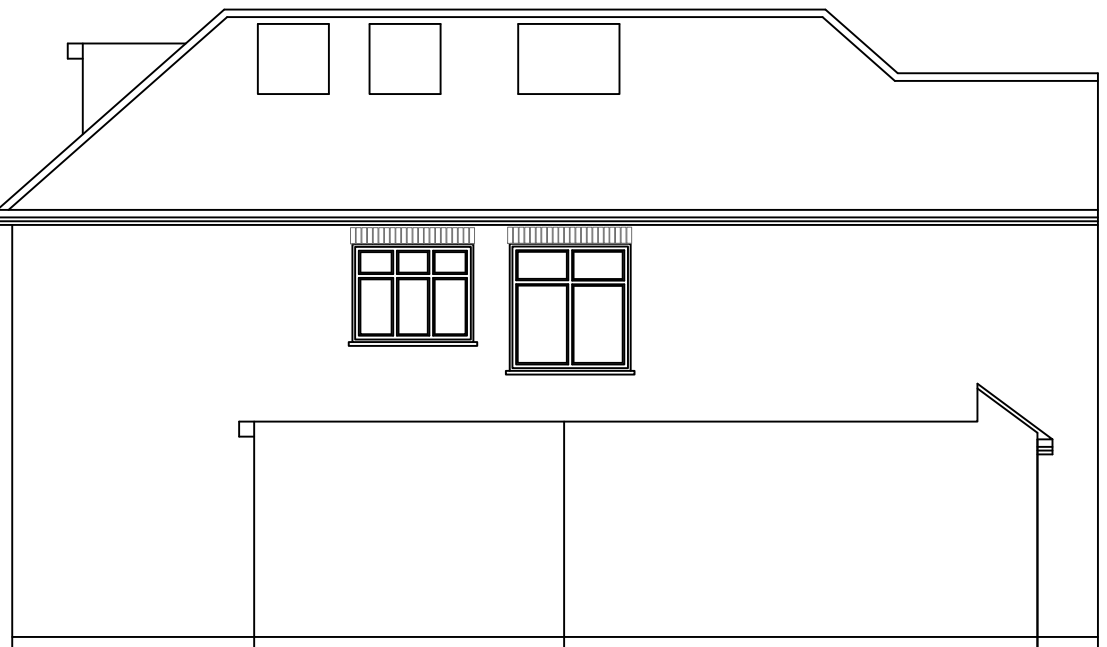

PROPOSED SIDE ELEVATION
1:100

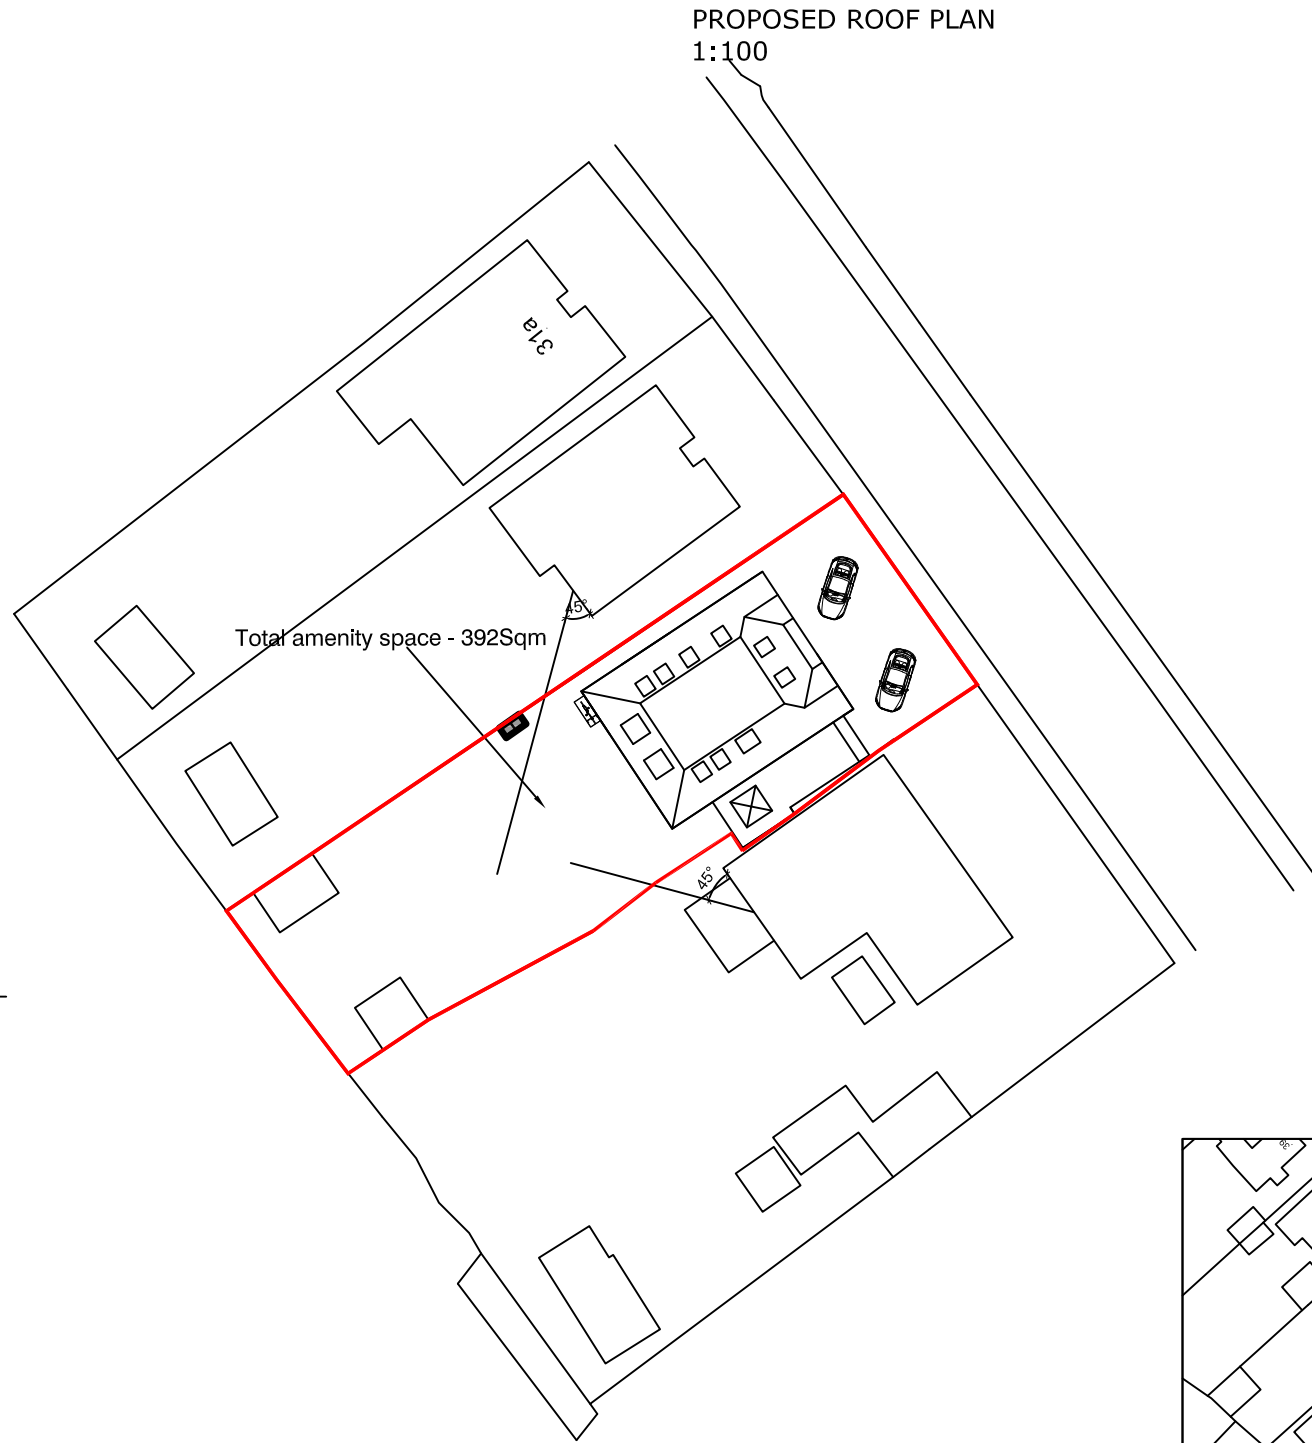

SITE PLAN
1:500



LOCATION PLAN
1:1250

Consilio

Unit 17 and 18, 54a Cowley Mill Rd,
Uxbridge UB8 2FX

TEL:
01494932288
02039580151

EMAIL:
info@consiliotownplanning.co.uk



DISCLAIMER:
THESE ARE THE PLANNING DRAWINGS
AND SHOULD NOT BE USED FOR
STRUCTURAL CALCULATIONS OR ANY
ENGINEERING PURPOSE.

IMPORTANT NOTE:ALL

1. ALL GUTTERS, FOUNDATIONS AND DOWN PIPES TO REMAIN WITHIN THE BOUNDARY LINES OF THE SUBJECT PROPERTY.
2. ALL PLANS ARE SUBJECT TO FULL PLANS APPROVAL BY BUILDING CONTROL, NOT BUILDING NOTICE.

REVISION

DESCRIPTION

DATE

DESCRIPTION:

REPLACEMENT DWELLING
HOUSE

CLIENT / JOB ADDRESS:

MR & MRS MIAH
29 PARKFIELD ROAD
ICKENHAM
UB10 8LN

DRAWING TITLE PLANNING APPLICATION

SCALE 1:100, 1:500 & 1:1250 @ A1 STATUS PA

DATE 06/06/2022 CHECKED HM

JOB.NO. 29-20-01 DRAWN SG

DWG.NO. PA-01 REVISION