






PROPOSED GROUND FLOOR PLAN  
1:100

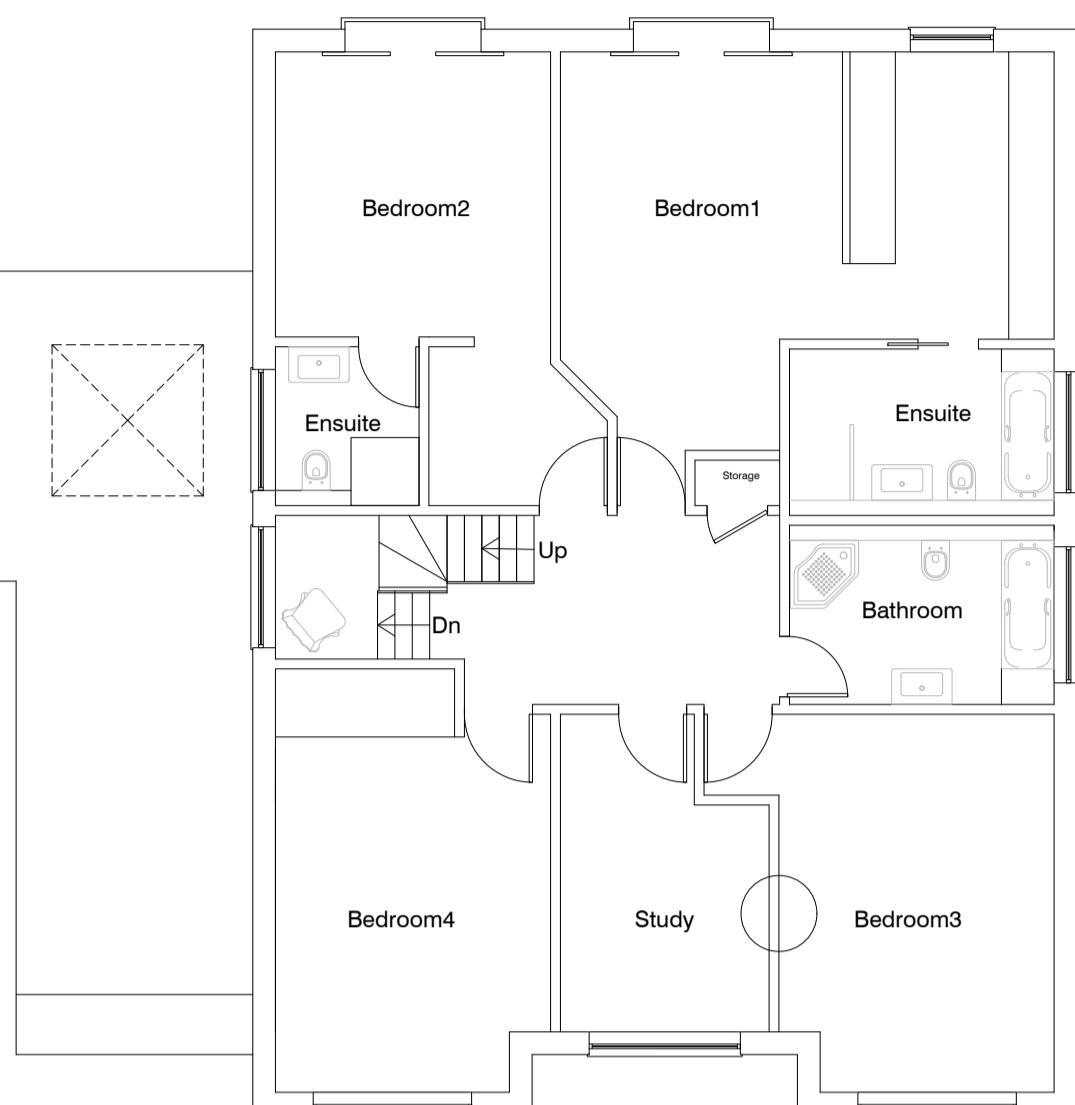


PROPOSED FIRST FLOOR PLAN  
1:100

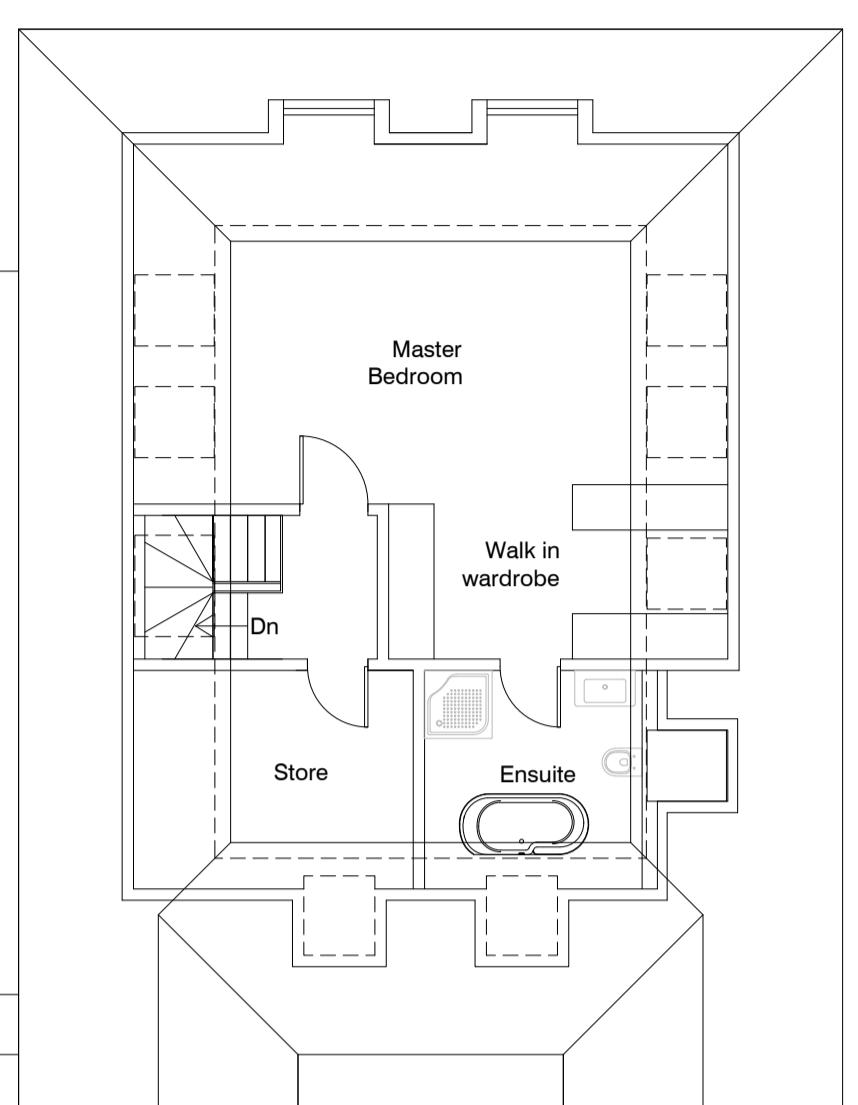


PROPOSED LOFT PLAN  
1:100

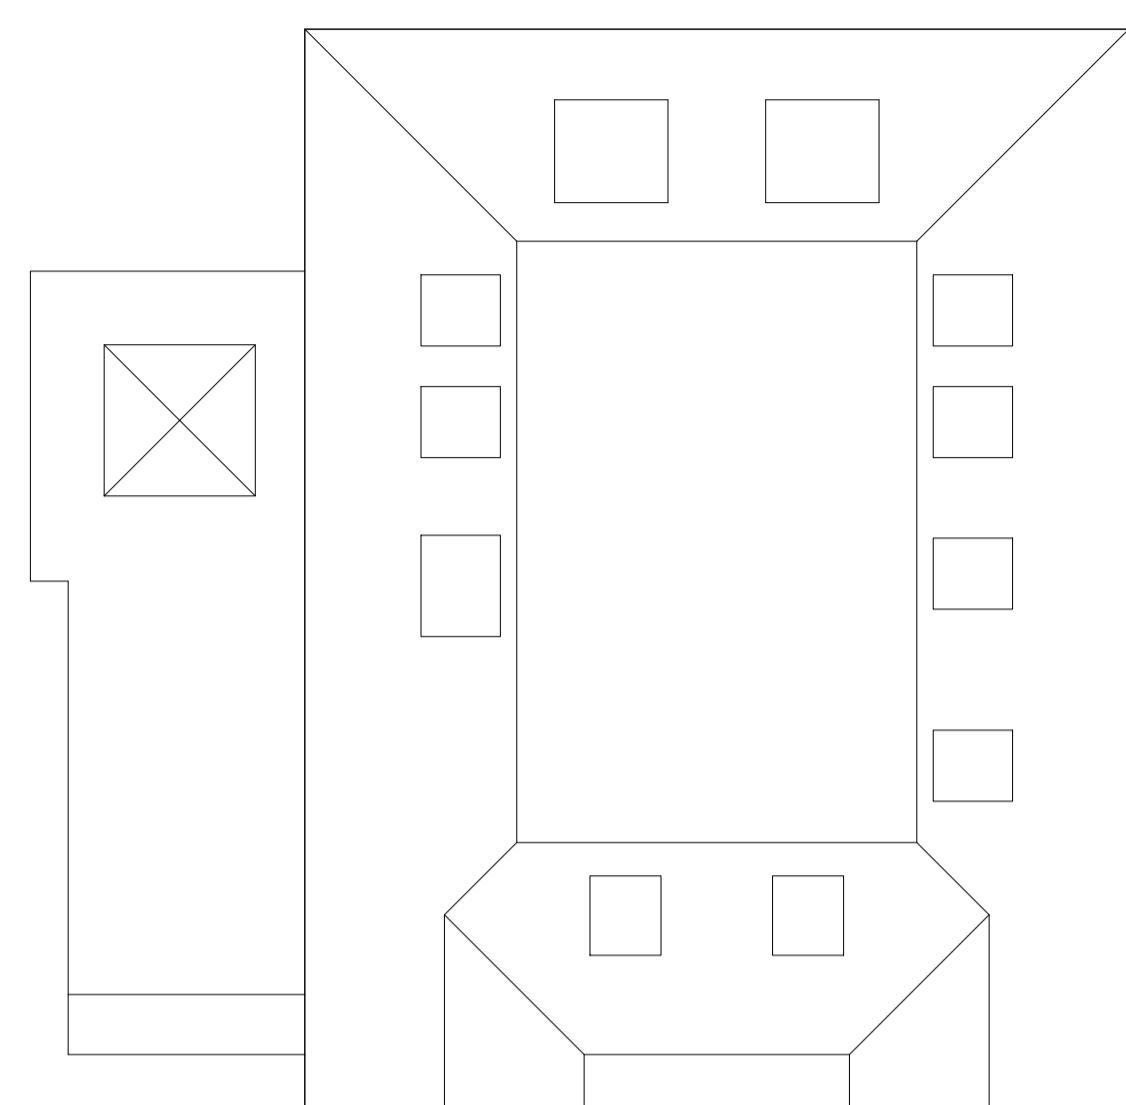


PROPOSED ROOF PLAN  
1:100

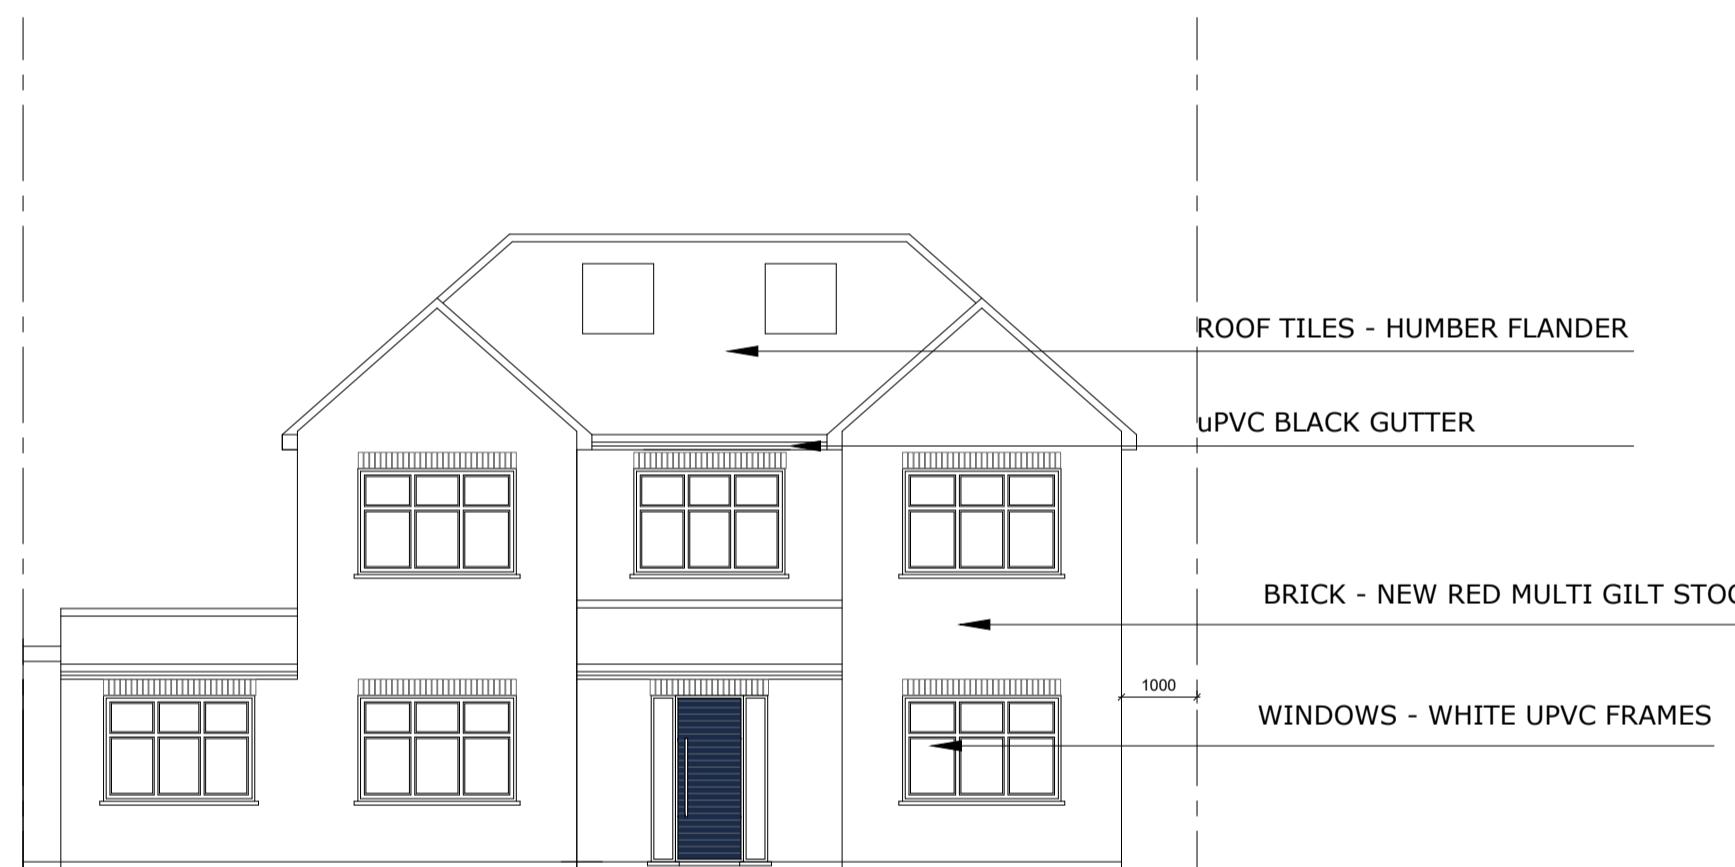

PROPOSED FRONT ELEVATION  
1:100

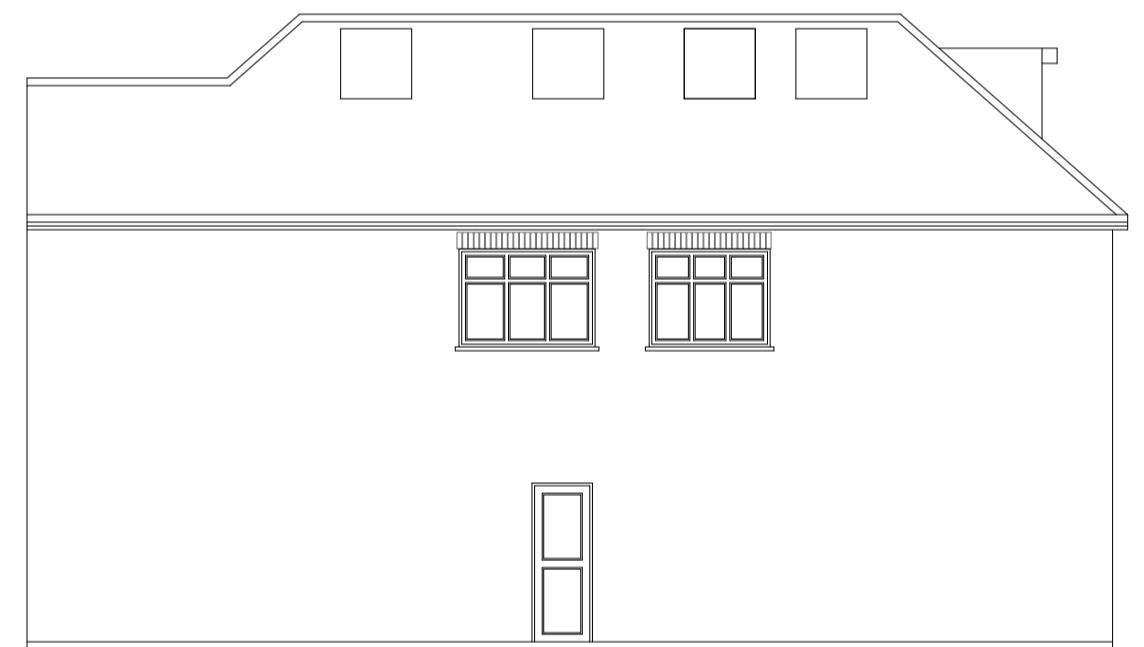

PROPOSED SIDE ELEVATION  
1:100

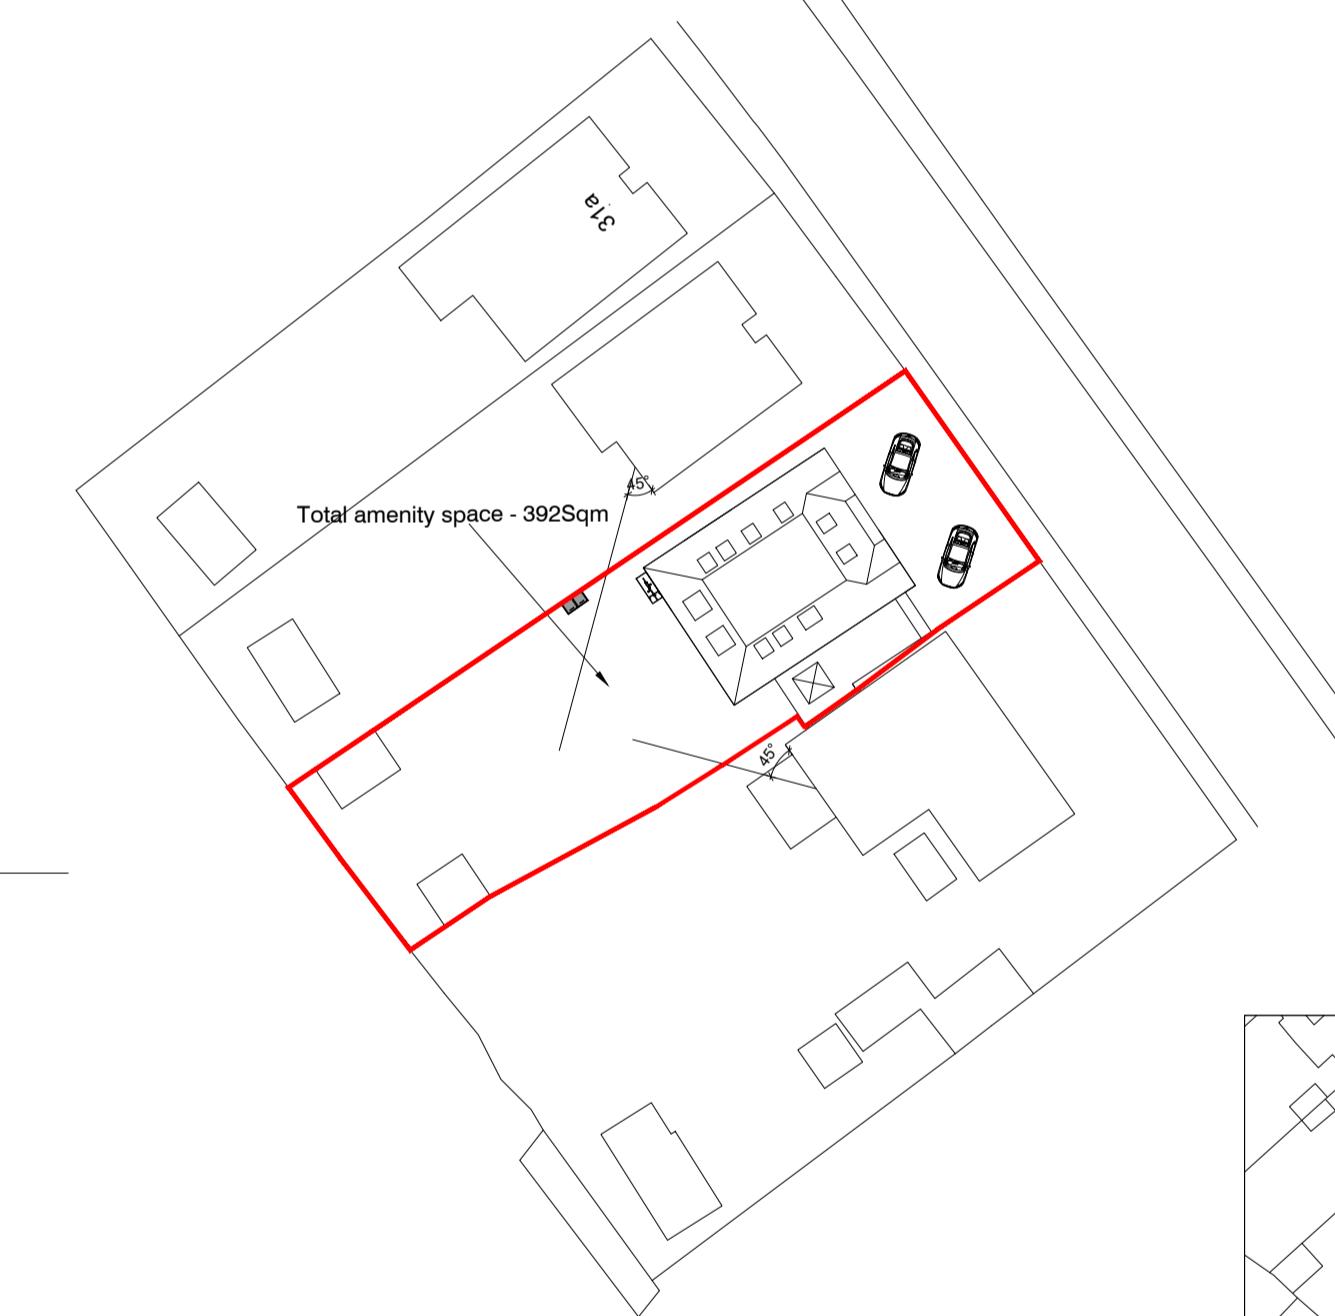


SITE PLAN  
1:500



LOCATION PLAN  
1:1250



PROPOSED REAR ELEVATION  
1:100

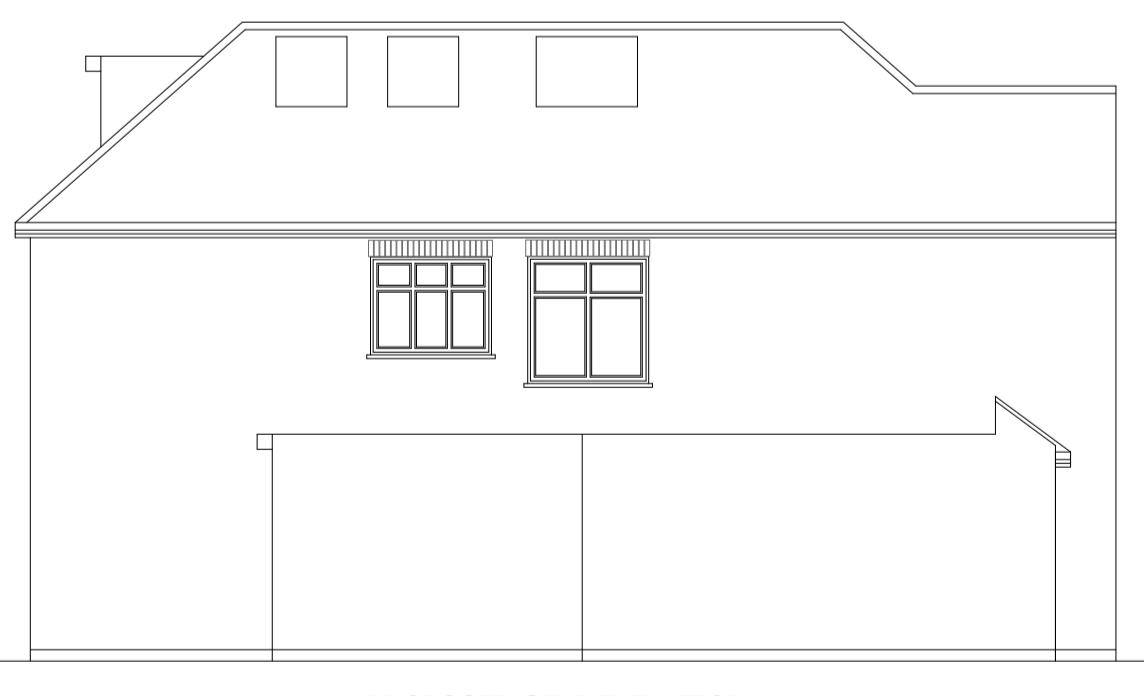

PROPOSED SIDE ELEVATION  
1:100

DESCRIPTION:		DRAWING TITLE		PLANNING APPLICATION	
REVISION	DESCRIPTION	DATE	CLIENT / JOB ADDRESS:		
A	BOUNDARY LINE AMENDED	14/07/22	REPLACEMENT DWELLING HOUSE	MR & MRS MIAH 29 PARKFIELD ROAD ICKENHAM UB10 8LN	SCALE 1:100, 1:500 & 1:1250 @ A1 STATUS PA
					DATE 06/06/2022 CHECKED HM
					JOB.NO. 29-20-01 DRAWN SG
					DWG.NO. PA-01 REVISION A