



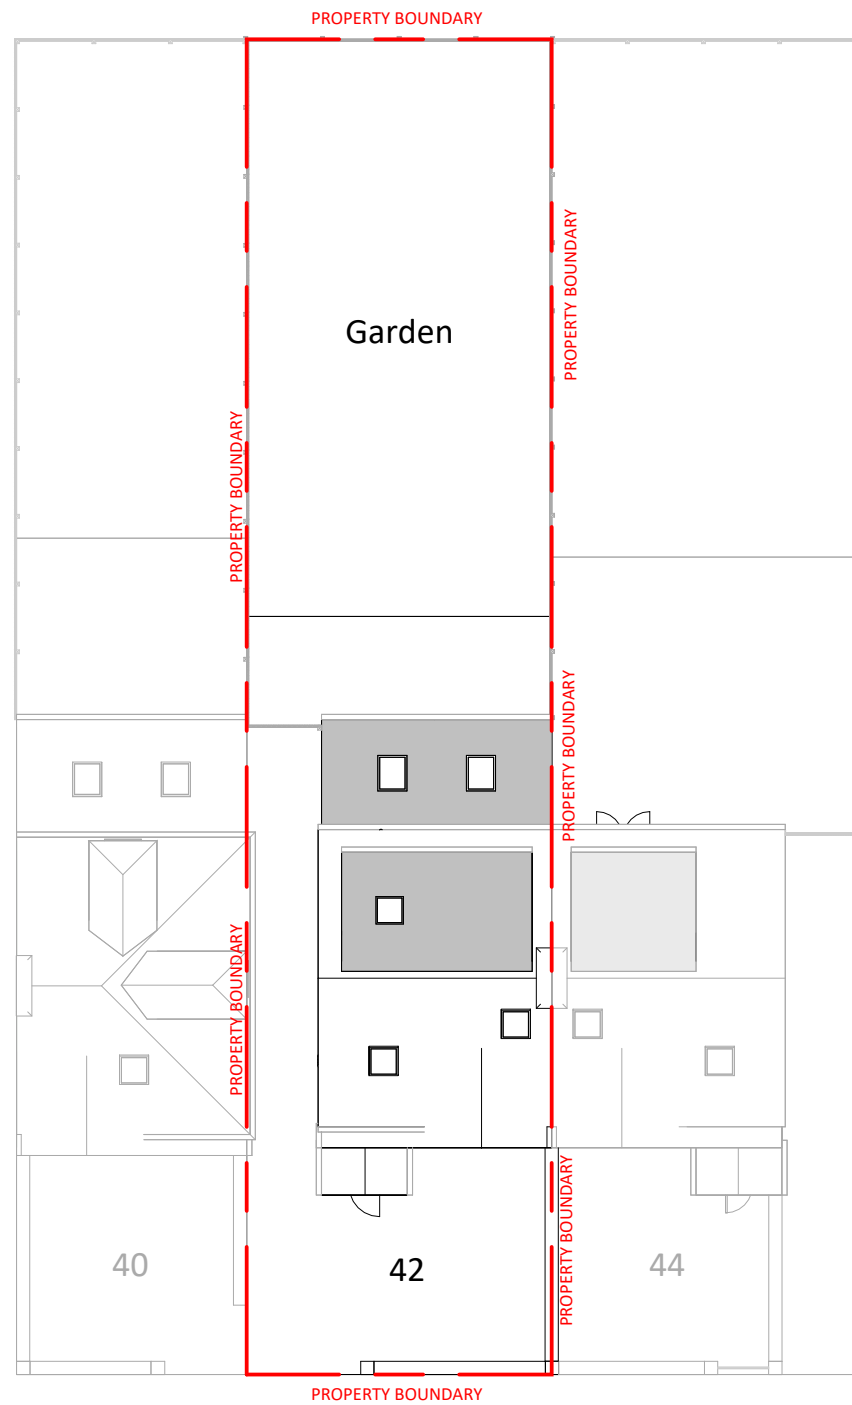

1 Site (Existing)
1 : 200

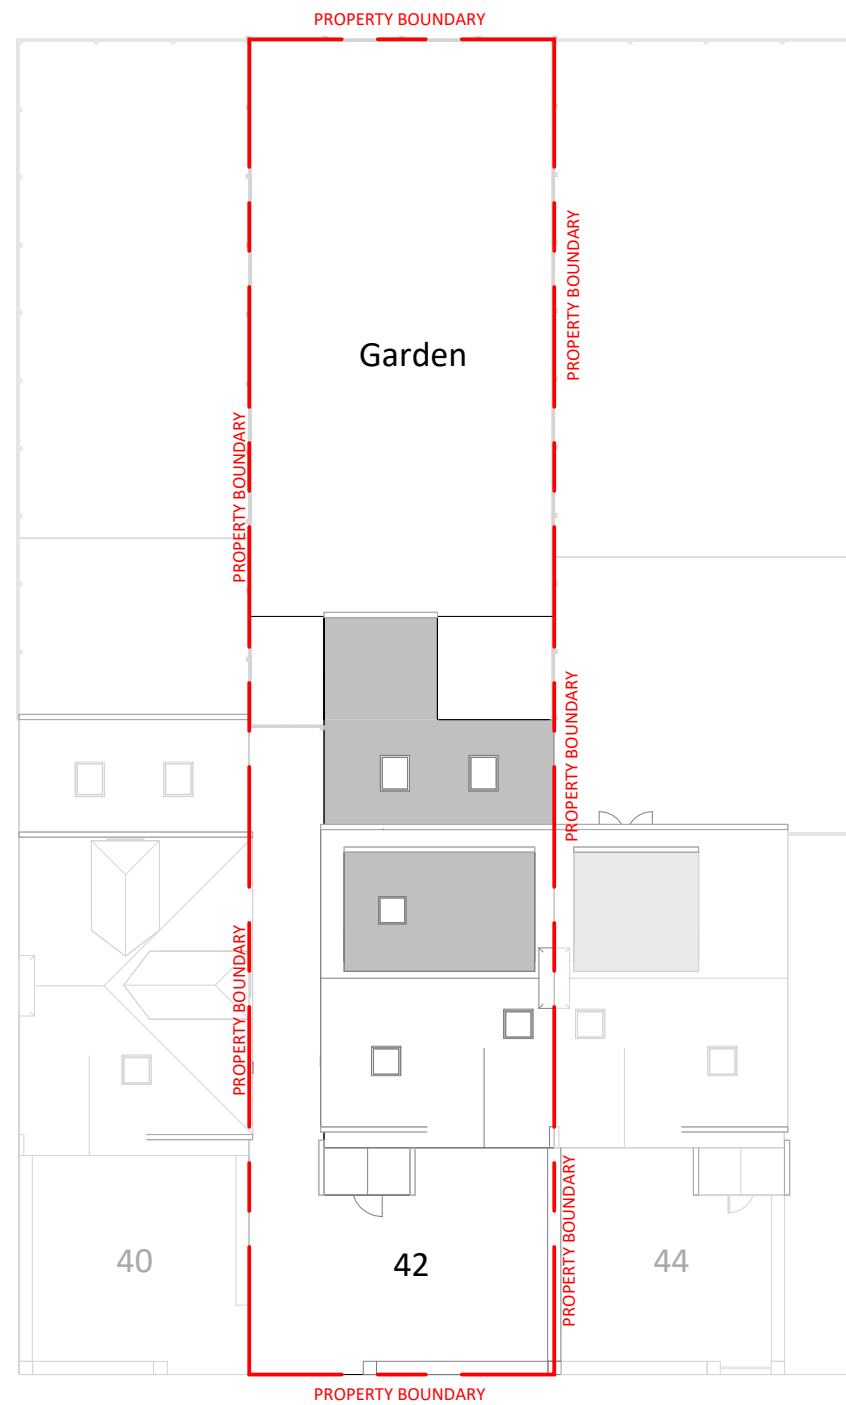

2 Site (Proposed)
1 : 200



NOTES:

DISCLAIMER:

ALL DIMENSIONS IN MM UNLESS OTHERWISE STATED.
CONTRACTORS TO CONFIRM ALL DIMENSIONS ON SITE. ALL DRAWINGS MUST BE READ IN CONJUNCTION WITH THE ARCHITECT'S DRAWINGS.



64 ST GEORGES ROAD
ESSEX 1G1 3PQ
W: www.archimedesd.co.uk
E: info@archimedesd.co.uk
M: +447418321646

Rev	Date	Details Of Issue	Initials
-----	------	------------------	----------

Status

Block Plan


Site Address:

Client:


Mr Mohan Matharu

Project:


Drawn	Date:	Scale (at A3)
HD	13/10/2025	1 : 200
Drg no.	Revision No.	
101	B	

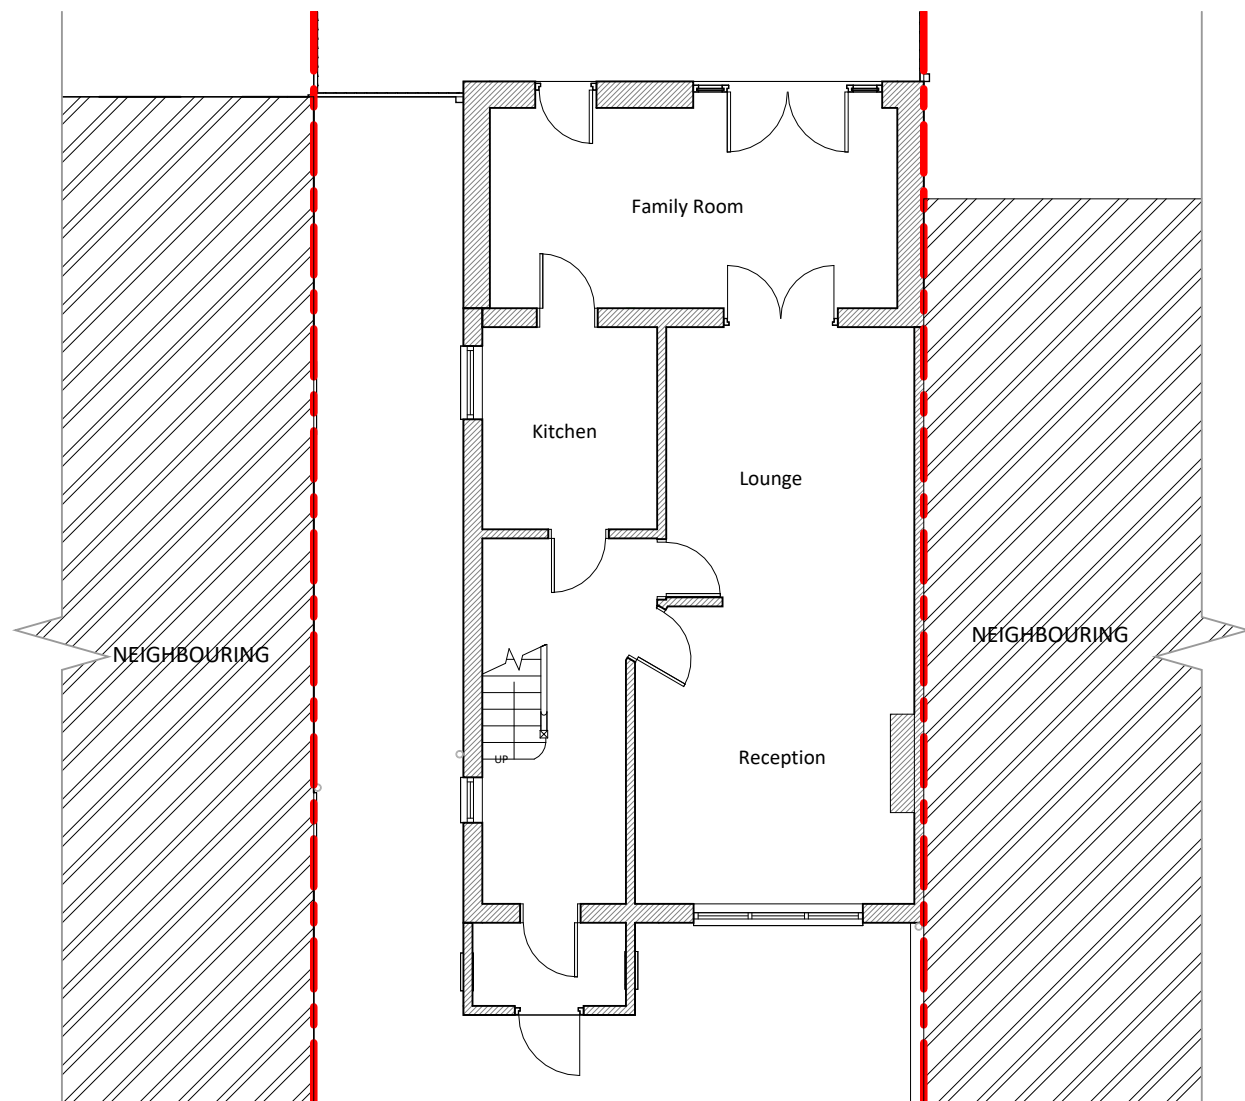

1 Existing Ground Floor
1 : 100

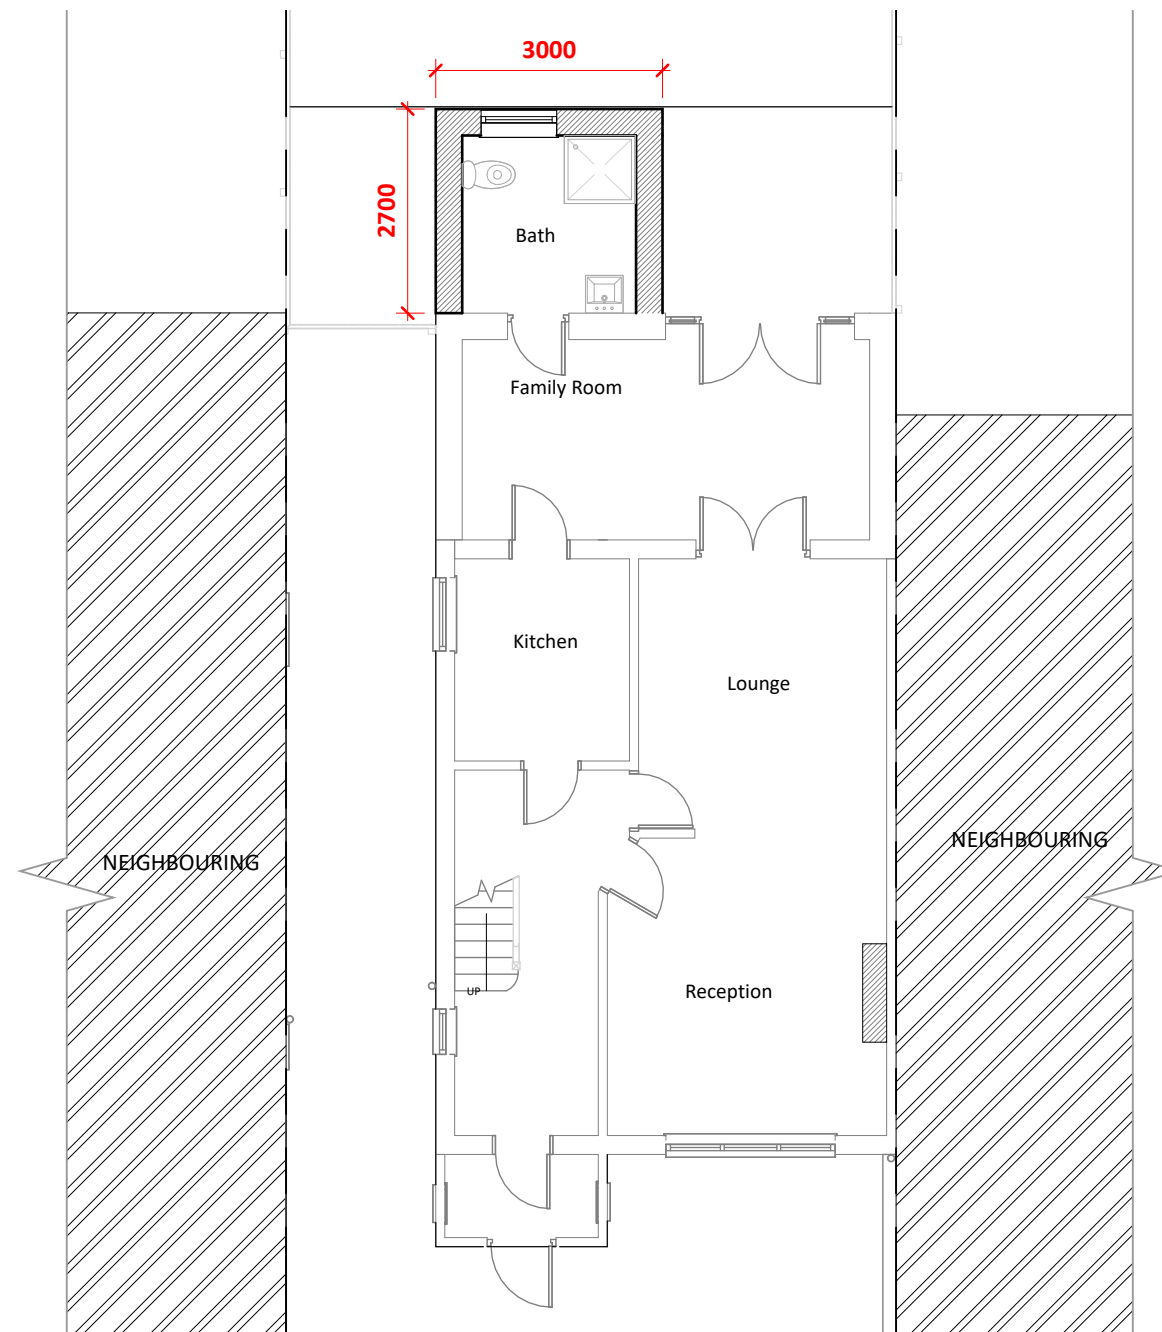


2 Proposed Ground Floor
1 : 100

 

NOTES:

DISCLAIMER:
ALL DIMENSIONS IN MM UNLESS OTHERWISE STATED.
CONTRACTORS TO CONFIRM ALL DIMENSIONS ON SITE. ALL DRAWINGS MUST BE READ IN CONJUNCTION WITH THE ARCHITECT'S DRAWINGS.

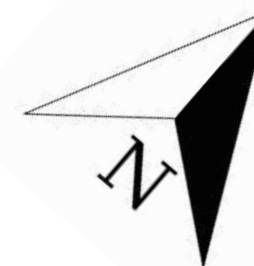

64 ST GEORGES ROAD
ESSEX IG1 3PQ
W: www.archimedesd.co.uk
E: info@archimedesd.co.uk
M: +447418321646

Rev	Date	Details Of Issue	Initials
-----	------	------------------	----------

Status

Ground Floor Plan


Site Address:

Client:


Mr Mohan Matharu

Project:

Drawn HD	Date: 13/10/2025	Scale (at A3) 1 : 100
Drg no. 102	Revision No. B	

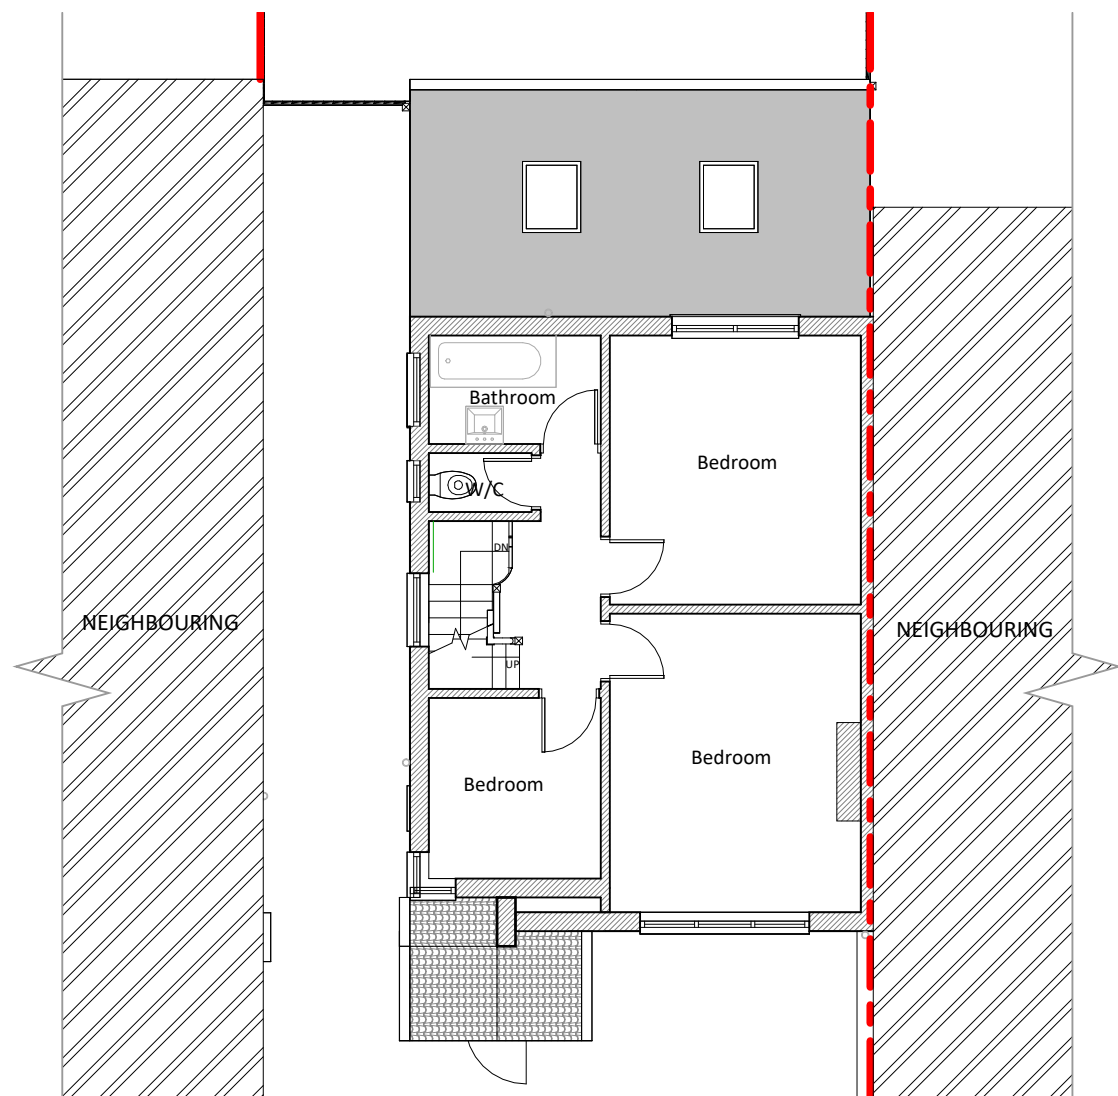

1 Existing First Floor
1 : 100

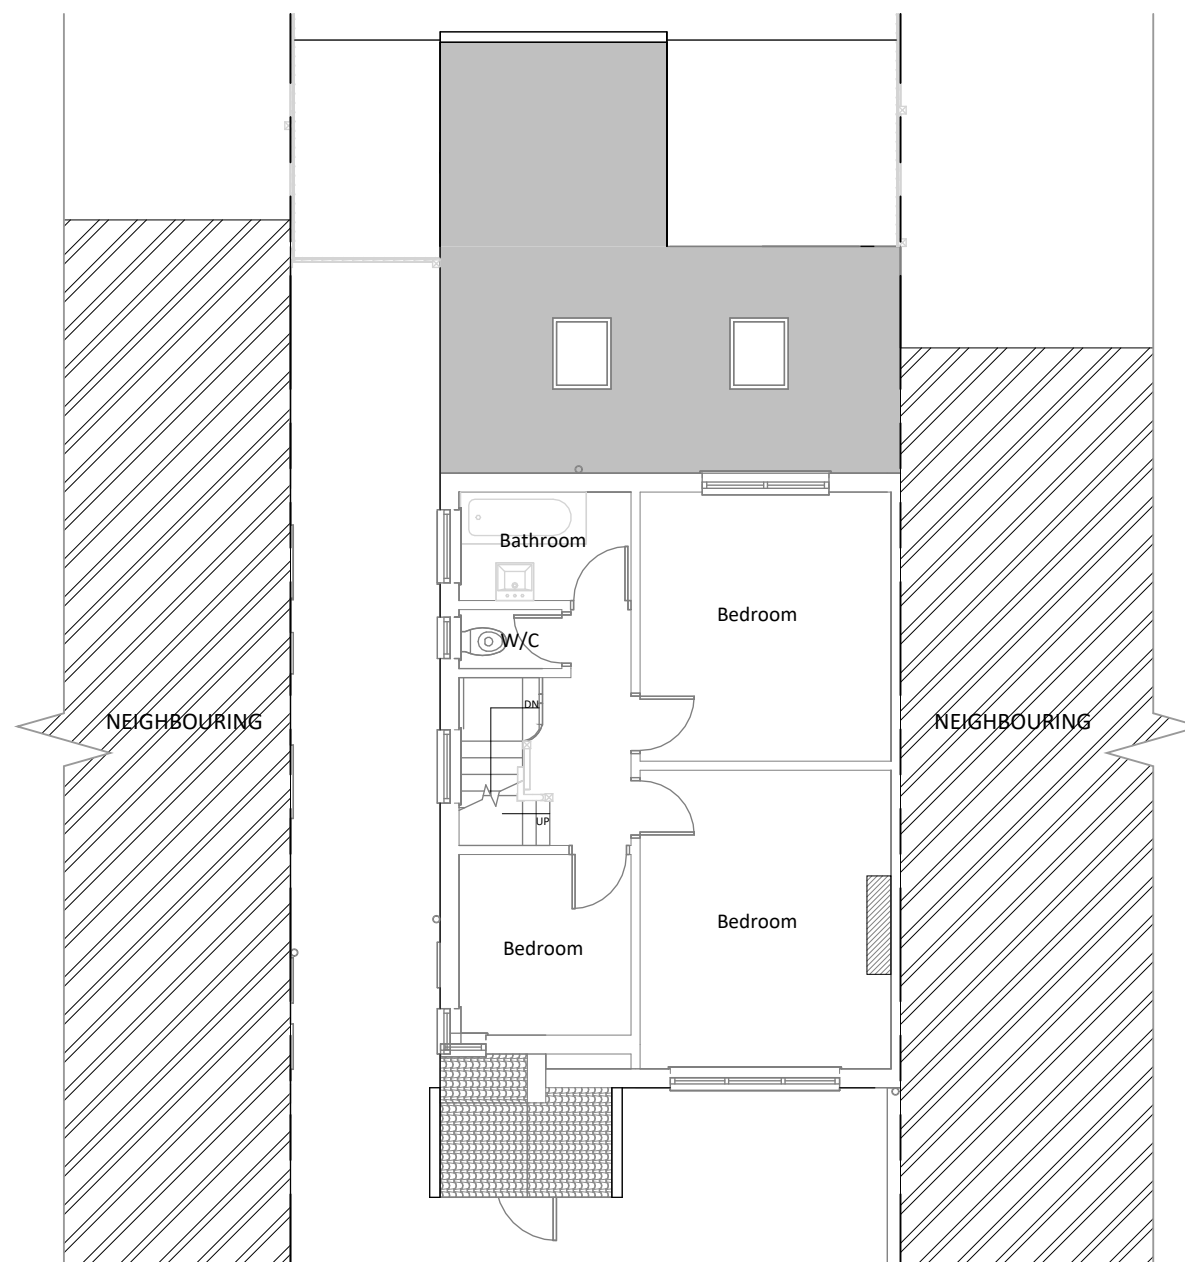


2 Proposed First Floor
1 : 100

1 0 1 2 3 4 5
SCALE 1: 100 m

NOTES:

DISCLAIMER:
ALL DIMENSIONS IN MM UNLESS OTHERWISE STATED.
CONTRACTORS TO CONFIRM ALL DIMENSIONS ON SITE. ALL DRAWINGS MUST BE READ IN CONJUNCTION WITH THE ARCHITECT'S DRAWINGS.

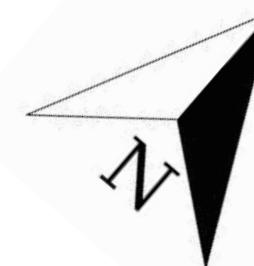

64 ST GEORGES ROAD
ESSEX IG1 3PQ
W: www.archimedesd.co.uk
E: info@archimedesd.co.uk
M: +447418321646

Rev	Date	Details Of Issue	Initials

Status

First Floor Plan


Site Address:

Client:


Mr Mohan Matharu

Project:

Drawn: HD	Date: 13/10/2025	Scale (at A3): 1 : 100
Drg no. 103	Revision No. B	

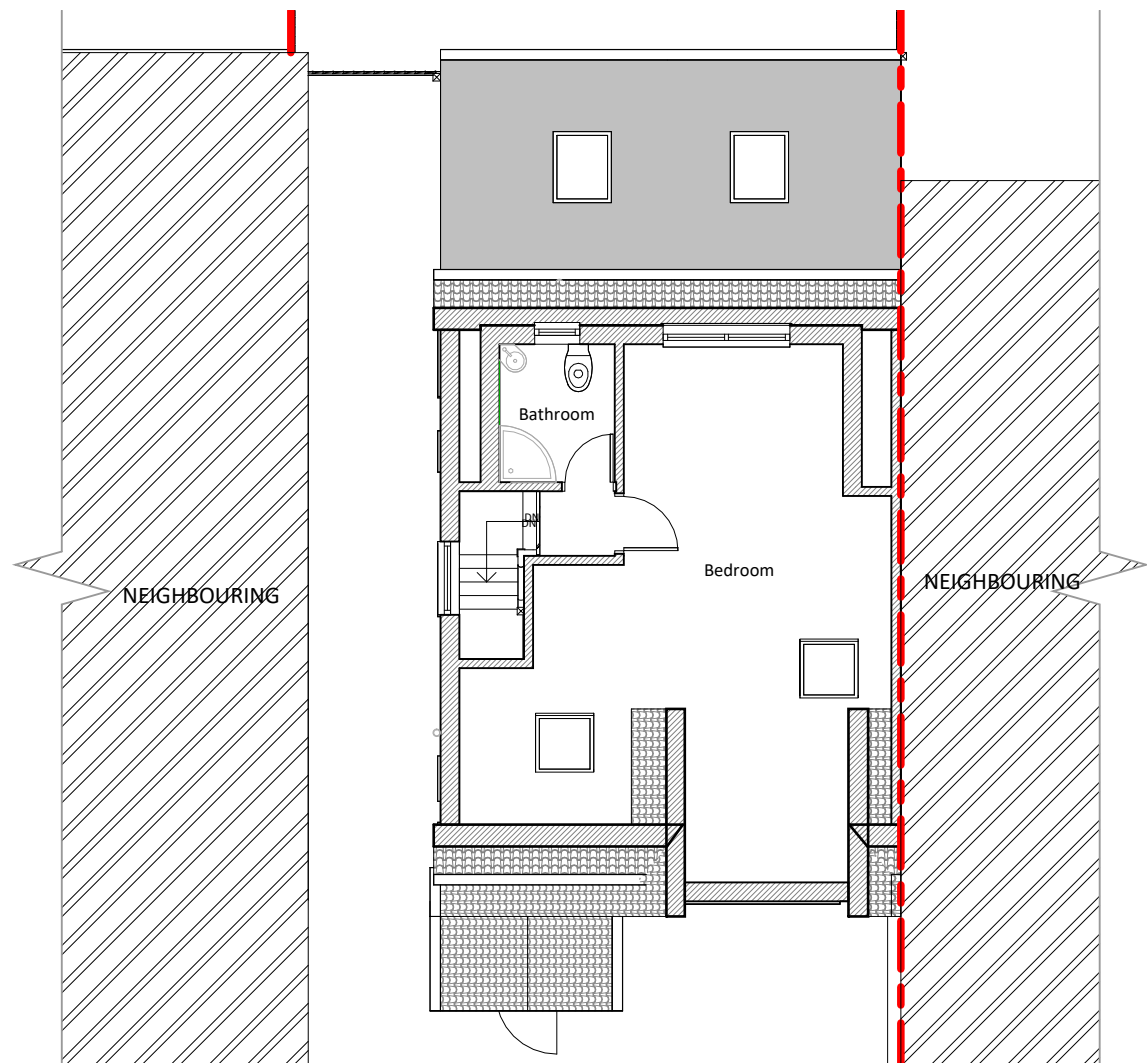

1 Existing Loft Floor
1 : 100

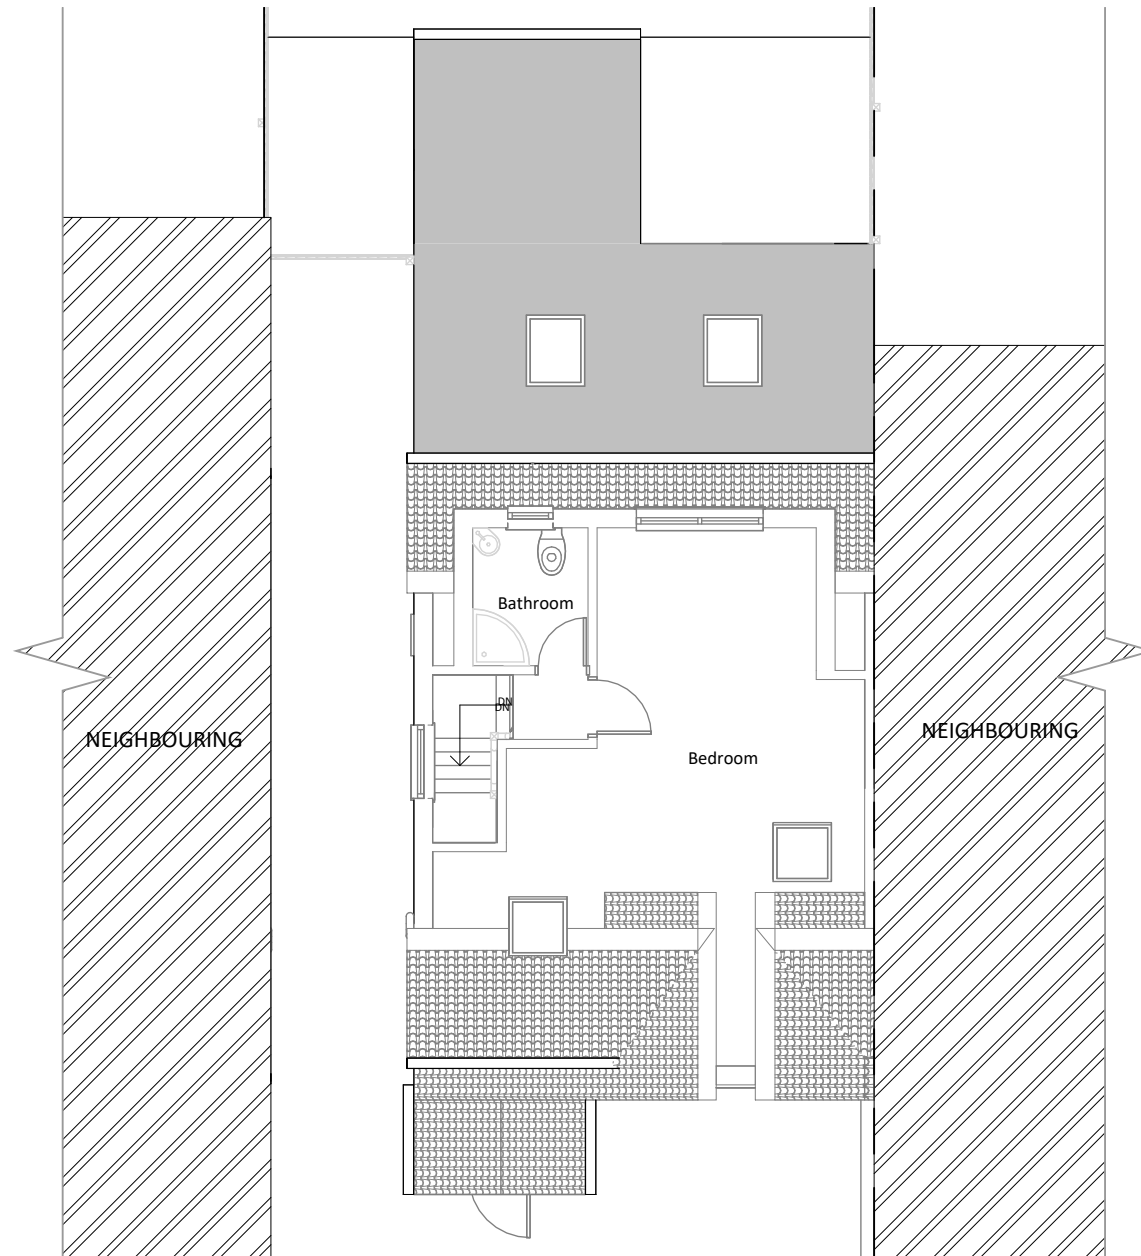


2 Proposed Loft Floor
1 : 100

1 0 1 2 3 4 5
SCALE 1: 100 m

NOTES:

DISCLAIMER:

ALL DIMENSIONS IN MM UNLESS OTHERWISE STATED.
CONTRACTORS TO CONFIRM ALL DIMENSIONS ON SITE. ALL DRAWINGS MUST BE READ IN CONJUNCTION WITH THE ARCHITECT'S DRAWINGS.

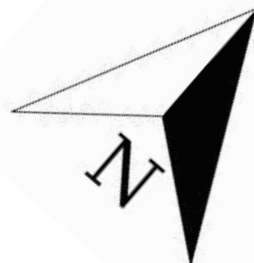

64 ST GEORGES ROAD
ESSEX IG1 3PQ
W: www.archimedesd.co.uk
E: info@archimedesd.co.uk
M: +447418321646

Rev	Date	Details Of Issue	Initials

Status

Loft Floor Plan


Site Address:

Client:


Mr Mohan Matharu

Project:


Drawn	Date:	Scale (at A3)
HD	13/10/2025	1 : 100
Drg no.	104	Revision No. B

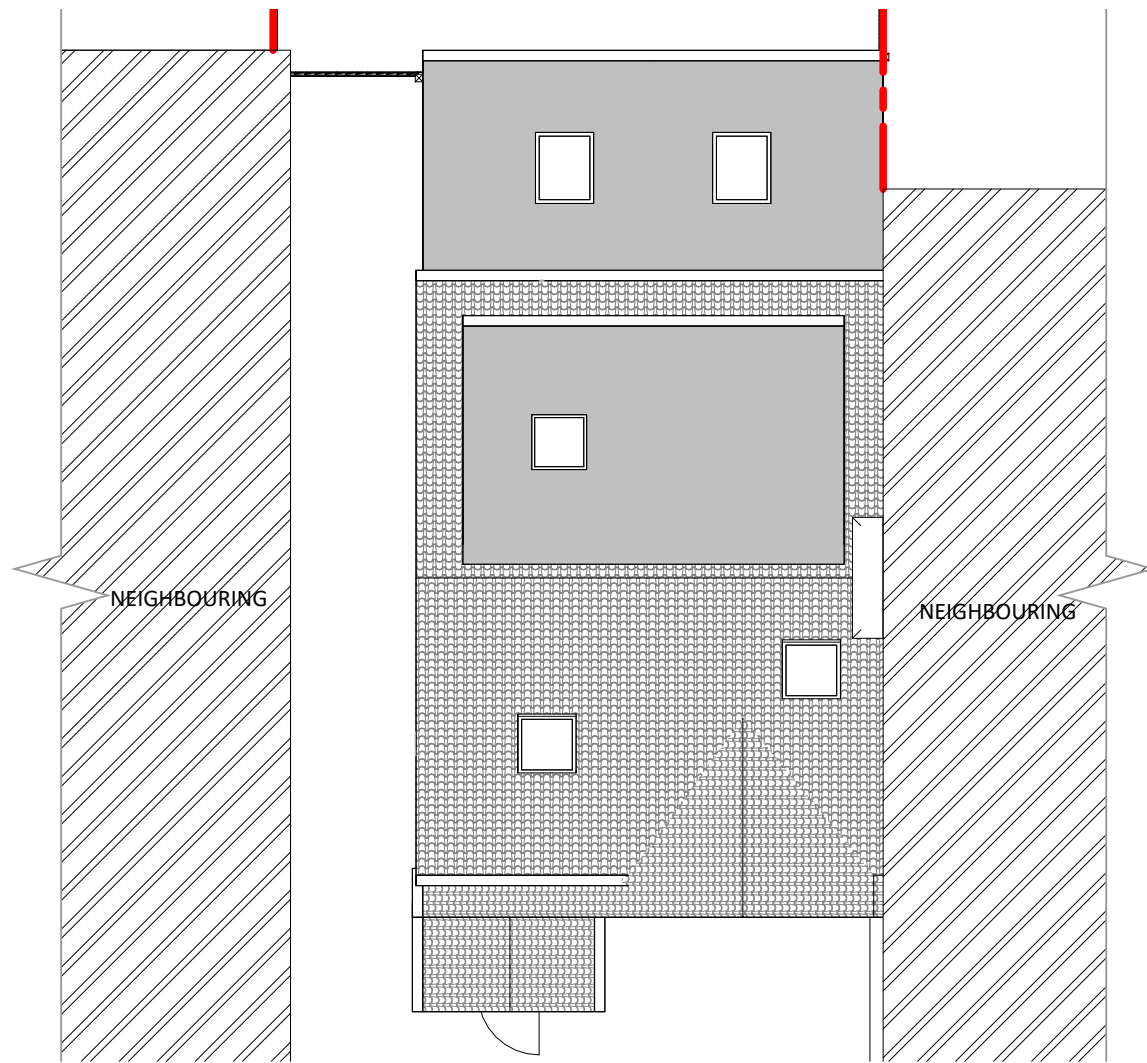

1 Existing Roof Plan
1 : 100

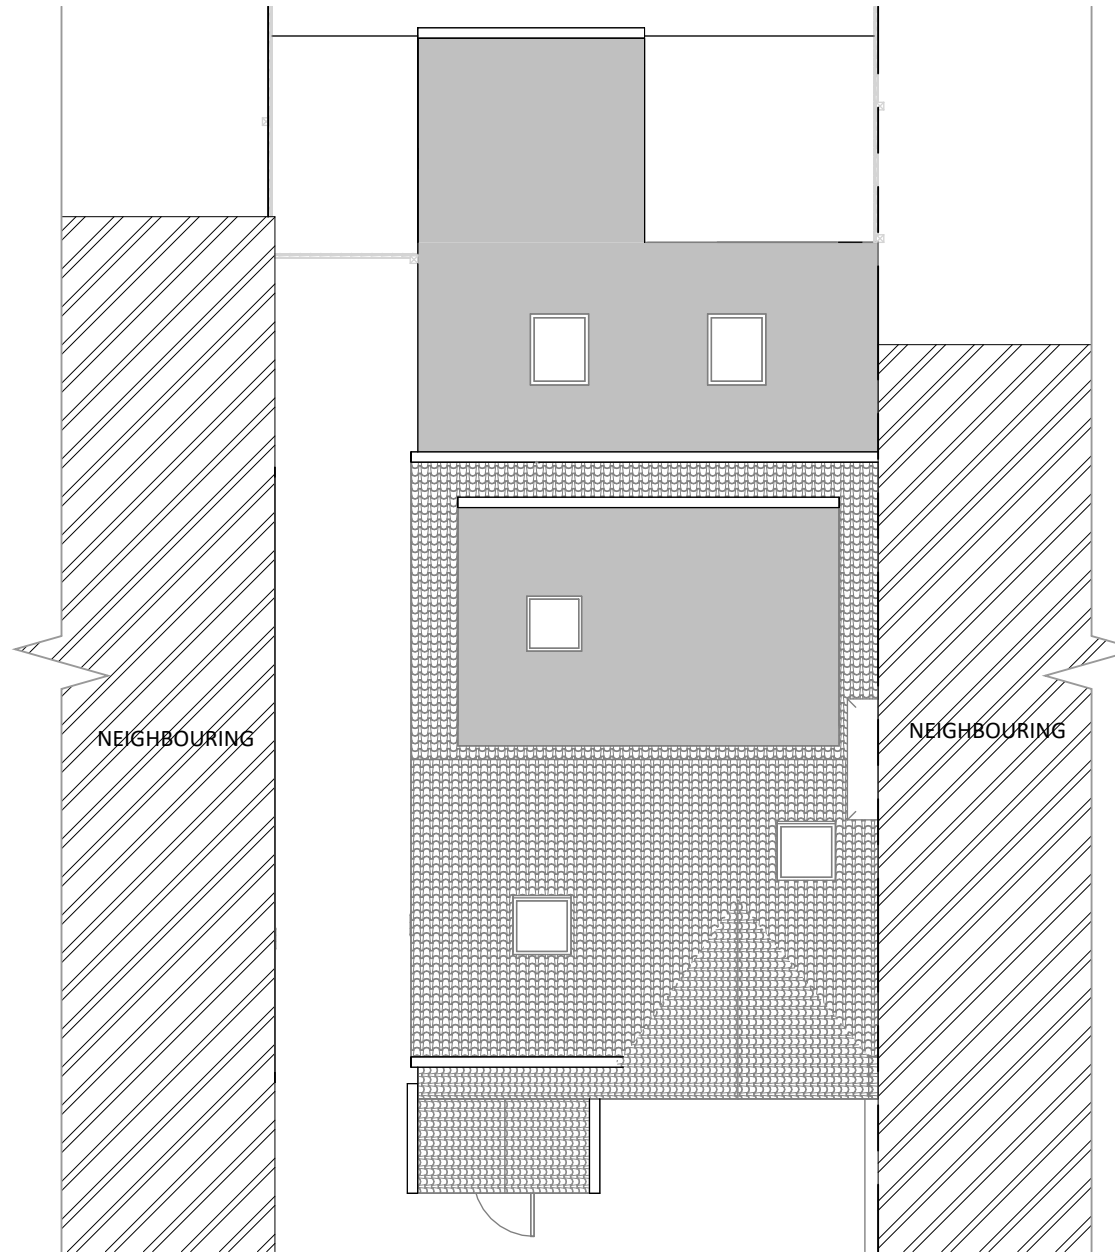


2 Proposed Roof Plan
1 : 100

 

NOTES:

DISCLAIMER:
ALL DIMENSIONS IN MM UNLESS OTHERWISE STATED.
CONTRACTORS TO CONFIRM ALL DIMENSIONS ON SITE. ALL DRAWINGS MUST BE READ IN CONJUNCTION WITH THE ARCHITECT'S DRAWINGS.

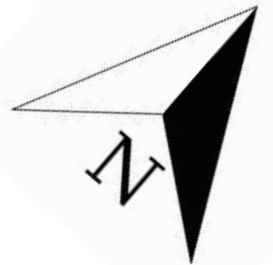

64 ST GEORGES ROAD
ESSEX IG1 3PQ
W: www.archimedesd.co.uk
E: info@archimedesd.co.uk
M: +447418321646

Rev	Date	Details Of Issue	Initials
-----	------	------------------	----------

Status

Roof Plan

Site Address:

Client:

Mr Mohan Matharu

Project:

Drawn HD	Date: 13/10/2025	Scale (at A3) 1 : 100
Drg no. 105	Revision No. B	

Roof
8513

Loft
5308

Level 1
2700

Ground Floor
0



1 Existing Front Elevation
1 : 100

Roof
8513

Loft
5308

Level 1
2700

Ground Floor
0



2 Existing Rear Elevation
1 : 100

1 0 1 2 3 4 5
SCALE 1:100 m

NOTES:

DISCLAIMER:
ALL DIMENSIONS IN MM UNLESS OTHERWISE STATED.
CONTRACTORS TO CONFIRM ALL DIMENSIONS ON SITE. ALL DRAWINGS MUST BE READ IN CONJUNCTION WITH THE ARCHITECT'S DRAWINGS.



64 ST GEORGES ROAD
ESSEX IG1 3PQ
W: www.archimedesd.co.uk
E: info@archimedesd.co.uk
M: +447418321646

Rev	Date	Details Of Issue	Initials
-----	------	------------------	----------

Status

Existing Elevations 01


Site Address:

Client:

Mr Mohan Matharu

Project:

Drawn HD	Date: 13/10/2025	Scale (at A3) 1 : 100
Drg no. 106	Revision No. B	

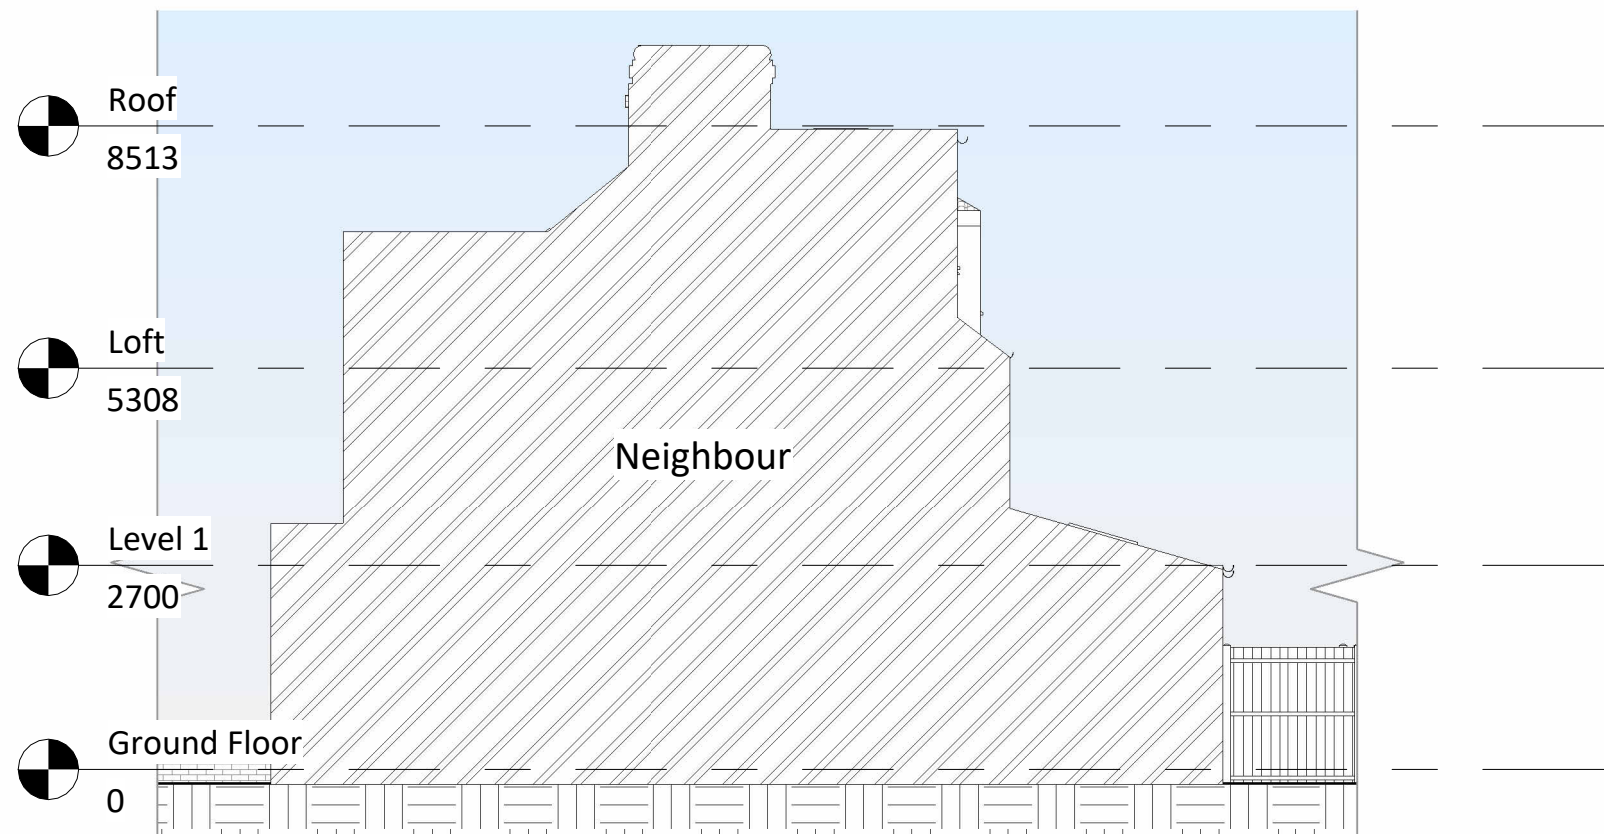

1 Existing Right Elevation
1 : 100



2 Existing Left Elevation
1 : 100



NOTES:

DISCLAIMER:
ALL DIMENSIONS IN MM UNLESS OTHERWISE STATED.
CONTRACTORS TO CONFIRM ALL DIMENSIONS ON SITE. ALL DRAWINGS MUST BE READ IN CONJUNCTION WITH THE ARCHITECT'S DRAWINGS.



64 ST GEORGES ROAD
ESSEX IG1 3PQ
W: www.archimedesd.co.uk
E: info@archimedesd.co.uk
M: +447418321646

Rev	Date	Details Of Issue	Initials
-----	------	------------------	----------

Status

Existing Elevations 02

Site Address:

Client:

Mr Mohan Matharu

Project:


Drawn HD	Date: 13/10/2025	Scale (at A3) 1 : 100
Drg no. 107	Revision No. B	

Roof
8513

Loft
5308

Level 1
2700

Ground Floor
0

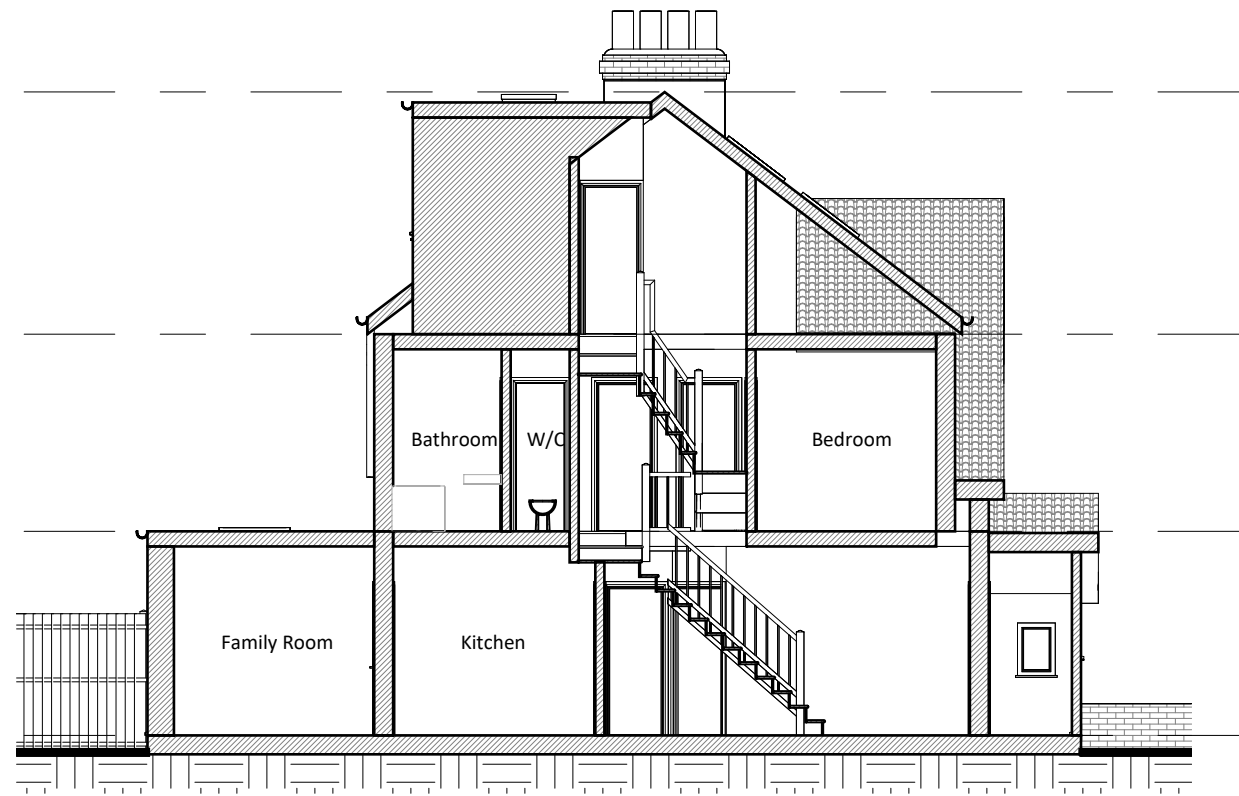

1 Existing Section 1
1 : 100

Roof
8513

Loft
5308

Level 1
2700

Ground Floor
0



2 Existing Section 2
1 : 100

1 0 1 2 3 4 5
SCALE 1: 100 m

NOTES:

DISCLAIMER:
ALL DIMENSIONS IN MM UNLESS OTHERWISE STATED.
CONTRACTORS TO CONFIRM ALL DIMENSIONS ON SITE. ALL DRAWINGS MUST BE READ IN CONJUNCTION WITH THE ARCHITECT'S DRAWINGS.



64 ST GEORGES ROAD
ESSEX IG1 3PQ
W: www.archimedesd.co.uk
E: info@archimedesd.co.uk
M: +447418321646

Rev	Date	Details Of Issue	Initials
-----	------	------------------	----------

Status

Existing Section

Site Address:

Client:

Mr Mohan Matharu

Project:


Drawn HD	Date: 13/10/2025	Scale (at A3) 1 : 100
Drg no. 108	Revision No. B	



2 Existing 3D Rear



1 Existing 3D Front

 

NOTES:

DISCLAIMER:
ALL DIMENSIONS IN MM UNLESS OTHERWISE STATED.
CONTRACTORS TO CONFIRM ALL DIMENSIONS ON SITE. ALL DRAWINGS MUST BE READ IN CONJUNCTION WITH THE ARCHITECT'S DRAWINGS.



Archimedes
Design Ltd.

64 ST GEORGES ROAD
ESSEX IG1 3PQ
W: www.archimedesd.co.uk
E: info@archimedesd.co.uk
M: +447418321646

Rev	Date	Details Of Issue	Initials
-----	------	------------------	----------

Status
Existing 3D Views

Site Address:

Client:

Mr Mohan Matharu

Project:

Drawn	Date:	Scale (at A3)
HD	13/10/2025	
Drg no.	Revision No.	
109	B	

- Roof
8513
- Loft
5308
- Level 1
2700
- Ground Floor
0



1 Proposed Front Elevation
1 : 100

- Roof
8513
- Loft
5308
- Level 1
2700
- Ground Floor
0



2 Proposed Rear Elevation
1 : 100

1 0 1 2 3 4 5
SCALE 1:100 m

NOTES:

DISCLAIMER:
ALL DIMENSIONS IN MM UNLESS OTHERWISE STATED.
CONTRACTORS TO CONFIRM ALL DIMENSIONS ON SITE. ALL DRAWINGS MUST BE READ IN CONJUNCTION WITH THE ARCHITECT'S DRAWINGS.



64 ST GEORGES ROAD
ESSEX IG1 3PQ
W: www.archimedesd.co.uk
E: info@archimedesd.co.uk
M: +447418321646

Rev	Date	Details Of Issue	Initials
-----	------	------------------	----------

Status

Proposed Elevation 01

Site Address:

Client:

Mr Mohan Matharu

Project:


Drawn HD	Date: 13/10/2025	Scale (at A3) 1 : 100
Dwg no. 206	Revision No. B	

Roof
8513

Loft
5308

Level 1
2700

Ground Floor
0

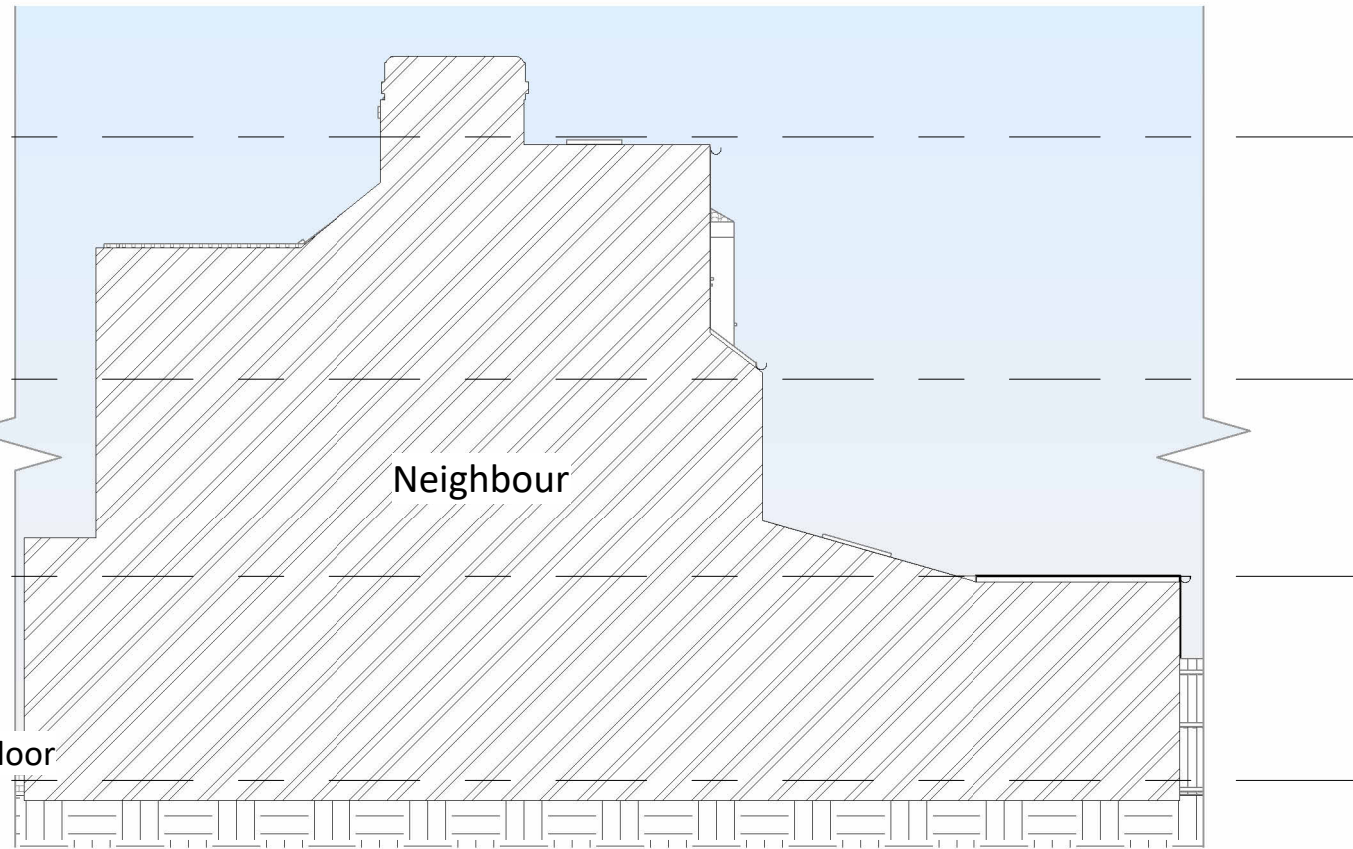

1 Proposed Right Elevation
1 : 100

Roof
8513

Loft
5308

Level 1
2700

Ground Floor
0



2 Proposed Left Elevation
1 : 100

1 0 1 2 3 4 5
SCALE 1: 100 m

NOTES:

DISCLAIMER:
ALL DIMENSIONS IN MM UNLESS OTHERWISE STATED.
CONTRACTORS TO CONFIRM ALL DIMENSIONS ON SITE. ALL DRAWINGS MUST BE READ IN CONJUNCTION WITH THE ARCHITECT'S DRAWINGS.



64 ST GEORGES ROAD
ESSEX IG1 3PQ
W: www.archimedesd.co.uk
E: info@archimedesd.co.uk
M: +447418321646

Rev	Date	Details Of Issue	Initials
-----	------	------------------	----------

Status

Proposed Elevation 02


Site Address:

Client:

Mr Mohan Matharu

Project:


Drawn HD	Date: 13/10/2025	Scale (at A3) 1 : 100
Drg no. 207	Revision No. B	

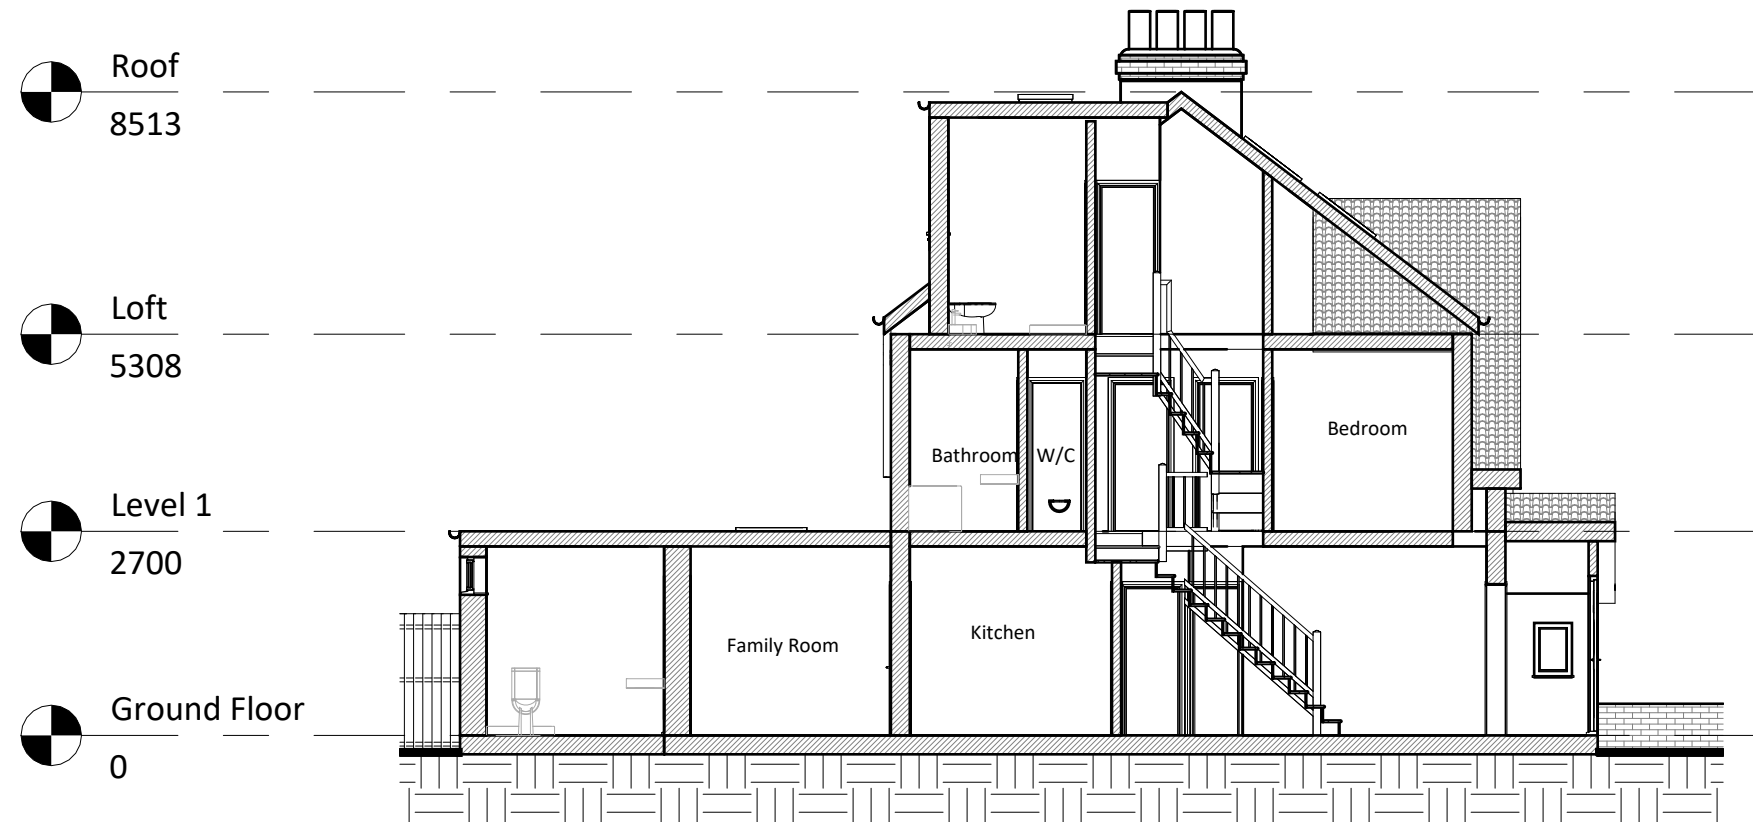

1 Proposed Section 1
1 : 100



2 Proposed Section 2
1 : 100

 

NOTES:

DISCLAIMER:
ALL DIMENSIONS IN MM UNLESS OTHERWISE STATED.
CONTRACTORS TO CONFIRM ALL DIMENSIONS ON SITE. ALL DRAWINGS MUST BE READ IN CONJUNCTION WITH THE ARCHITECT'S DRAWINGS.



64 ST GEORGES ROAD
ESSEX 1G1 3PQ
W: www.archimedesd.co.uk
E: info@archimedesd.co.uk
M: +447418321646

Rev	Date	Details Of Issue	Initials
-----	------	------------------	----------

Status

Proposed Section

Site Address:

Client:

Mr Mohan Matharu

Project:


Drawn	Date:	Scale (at A3)
HD	13/10/2025	1 : 100
Drg no.	Revision No.	
208	B	



2 Proposed 3D Rear



1 Proposed 3D Front

 

NOTES:

DISCLAIMER:
ALL DIMENSIONS IN MM UNLESS OTHERWISE STATED.
CONTRACTORS TO CONFIRM ALL DIMENSIONS ON SITE. ALL DRAWINGS MUST BE READ IN CONJUNCTION WITH THE ARCHITECT'S DRAWINGS.



Archimedes
Design Ltd.

64 ST GEORGES ROAD
ESSEX IG1 3PQ
W: www.archimedesd.co.uk
E: info@archimedesd.co.uk
M: +447418321646

Rev	Date	Details Of Issue	Initials
-----	------	------------------	----------

Status

Proposed 3D Views

Site Address:

Client:

Mr Mohan Matharu

Project:

Drawn	Date:	Scale (at A3)
HD	13/10/2025	
Drg no.	Revision No.	
209	B	