



Do not scale this drawing.
This drawing is for the approval of planning permission.
All dimensions to be checked on site prior to construction.
Client to obtain Party Wall notices before commencing work.
Contractor to follow all current and relevant Building Regulations and standards for work done.
Client / Contractor to obtain Building Control approval and sign off for any work undertaken.

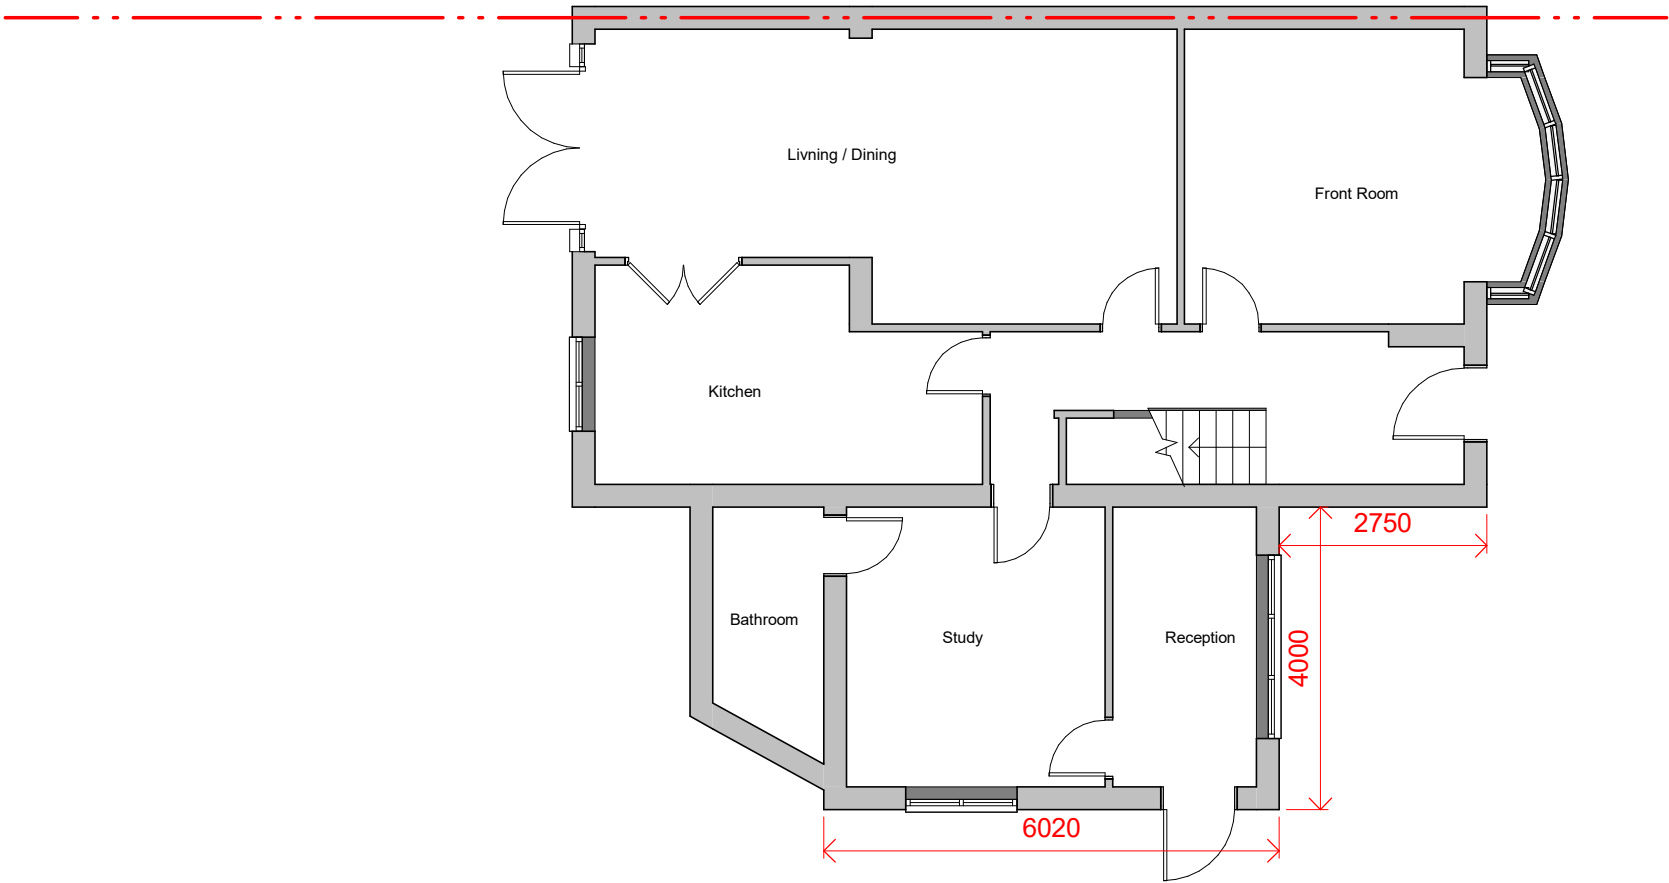

1 Existing ground floor plan
Scale - 1 : 100

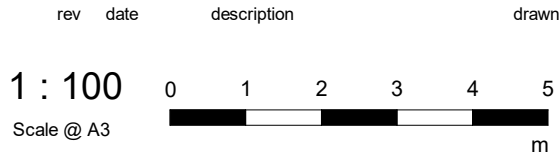

PROJECT ADDRESS:	
44 Fairdale Gardens, Hayes	
DRAWING TITLE:	
Existing ground floor plan	
Project	Fairdale
Level	00
Number	100
Drawn	ZM
Revision	

