



Do not scale this drawing.
This drawing is for the approval of planning permission.
All dimensions to be checked on site prior to construction.
Client to obtain Party Wall notices before commencing work.
Contractor to follow all current and relevant Building Regulations and standards for work done.
Client / Contractor to obtain Building Control approval and sign off for any work undertaken.

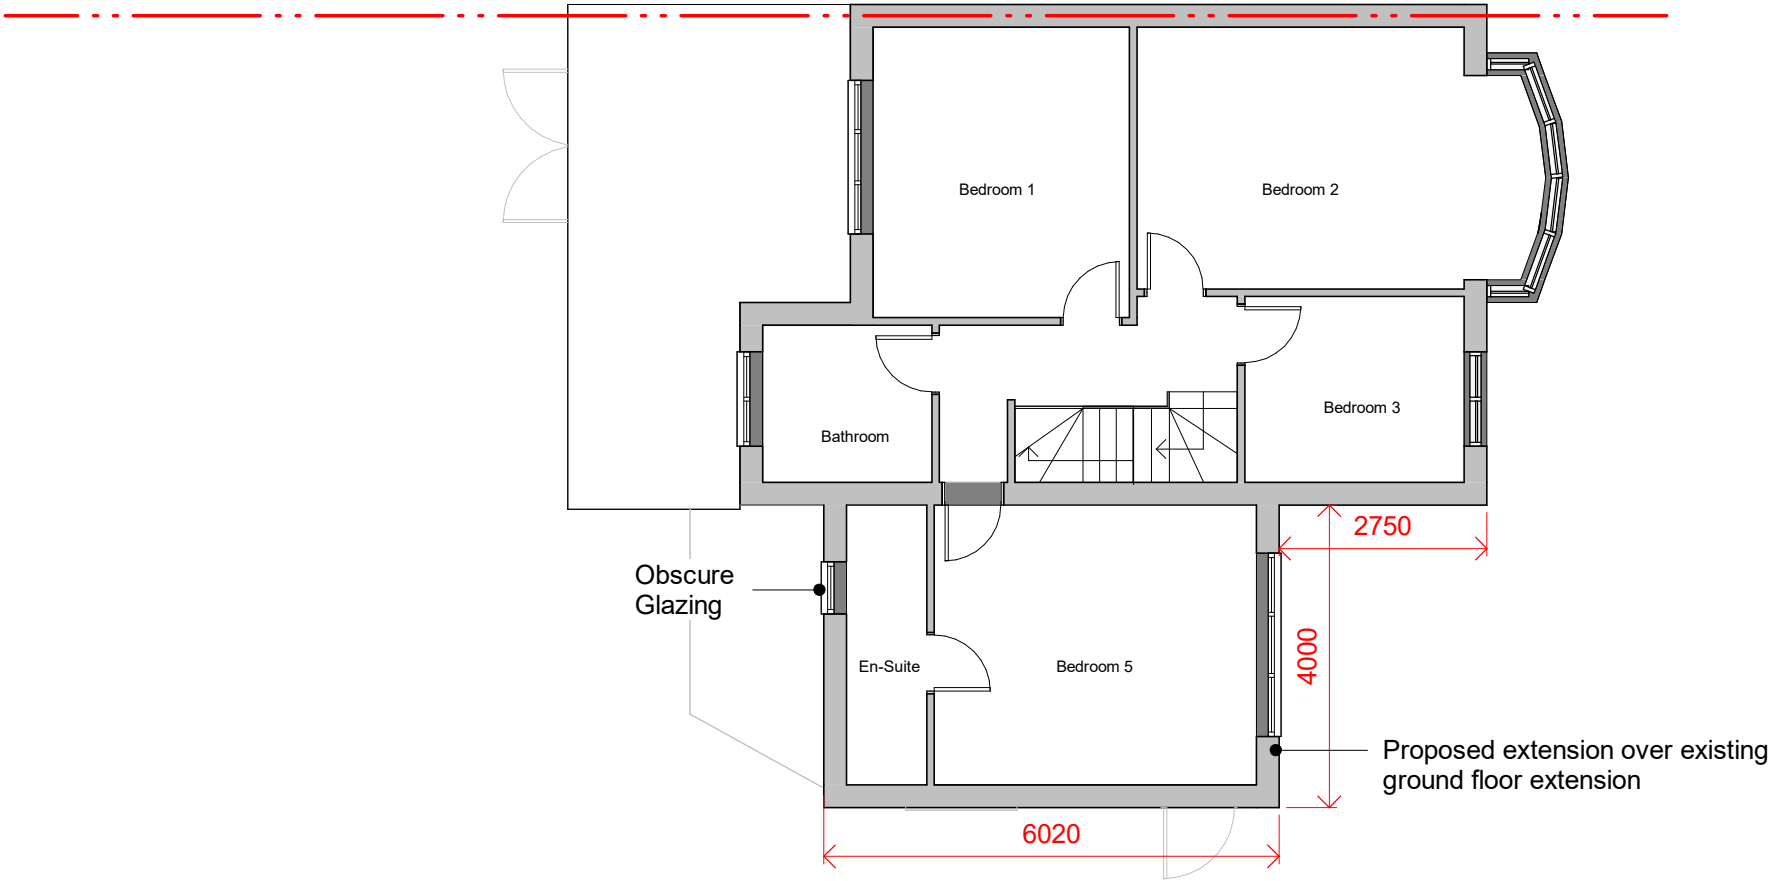

1 Proposed first floor plan
Scale - 1 : 100

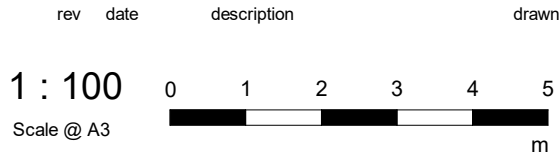

PROJECT ADDRESS:		44 Fairdale Gardens, Hayes
DRAWING TITLE:		Proposed first floor plan
Project	Fairdale	
Level	01	
Number	111	
Drawn	ZM	
Revision		

