



General Notes
The contents of this drawing may not be reproduced in whole or part without the written consent of SUFAIR LTD. This drawing is to be read in conjunction with the scope of works, specification and premeasure.





Notes



1 EXISTING BLOCK PLAN
SCALE 1:500

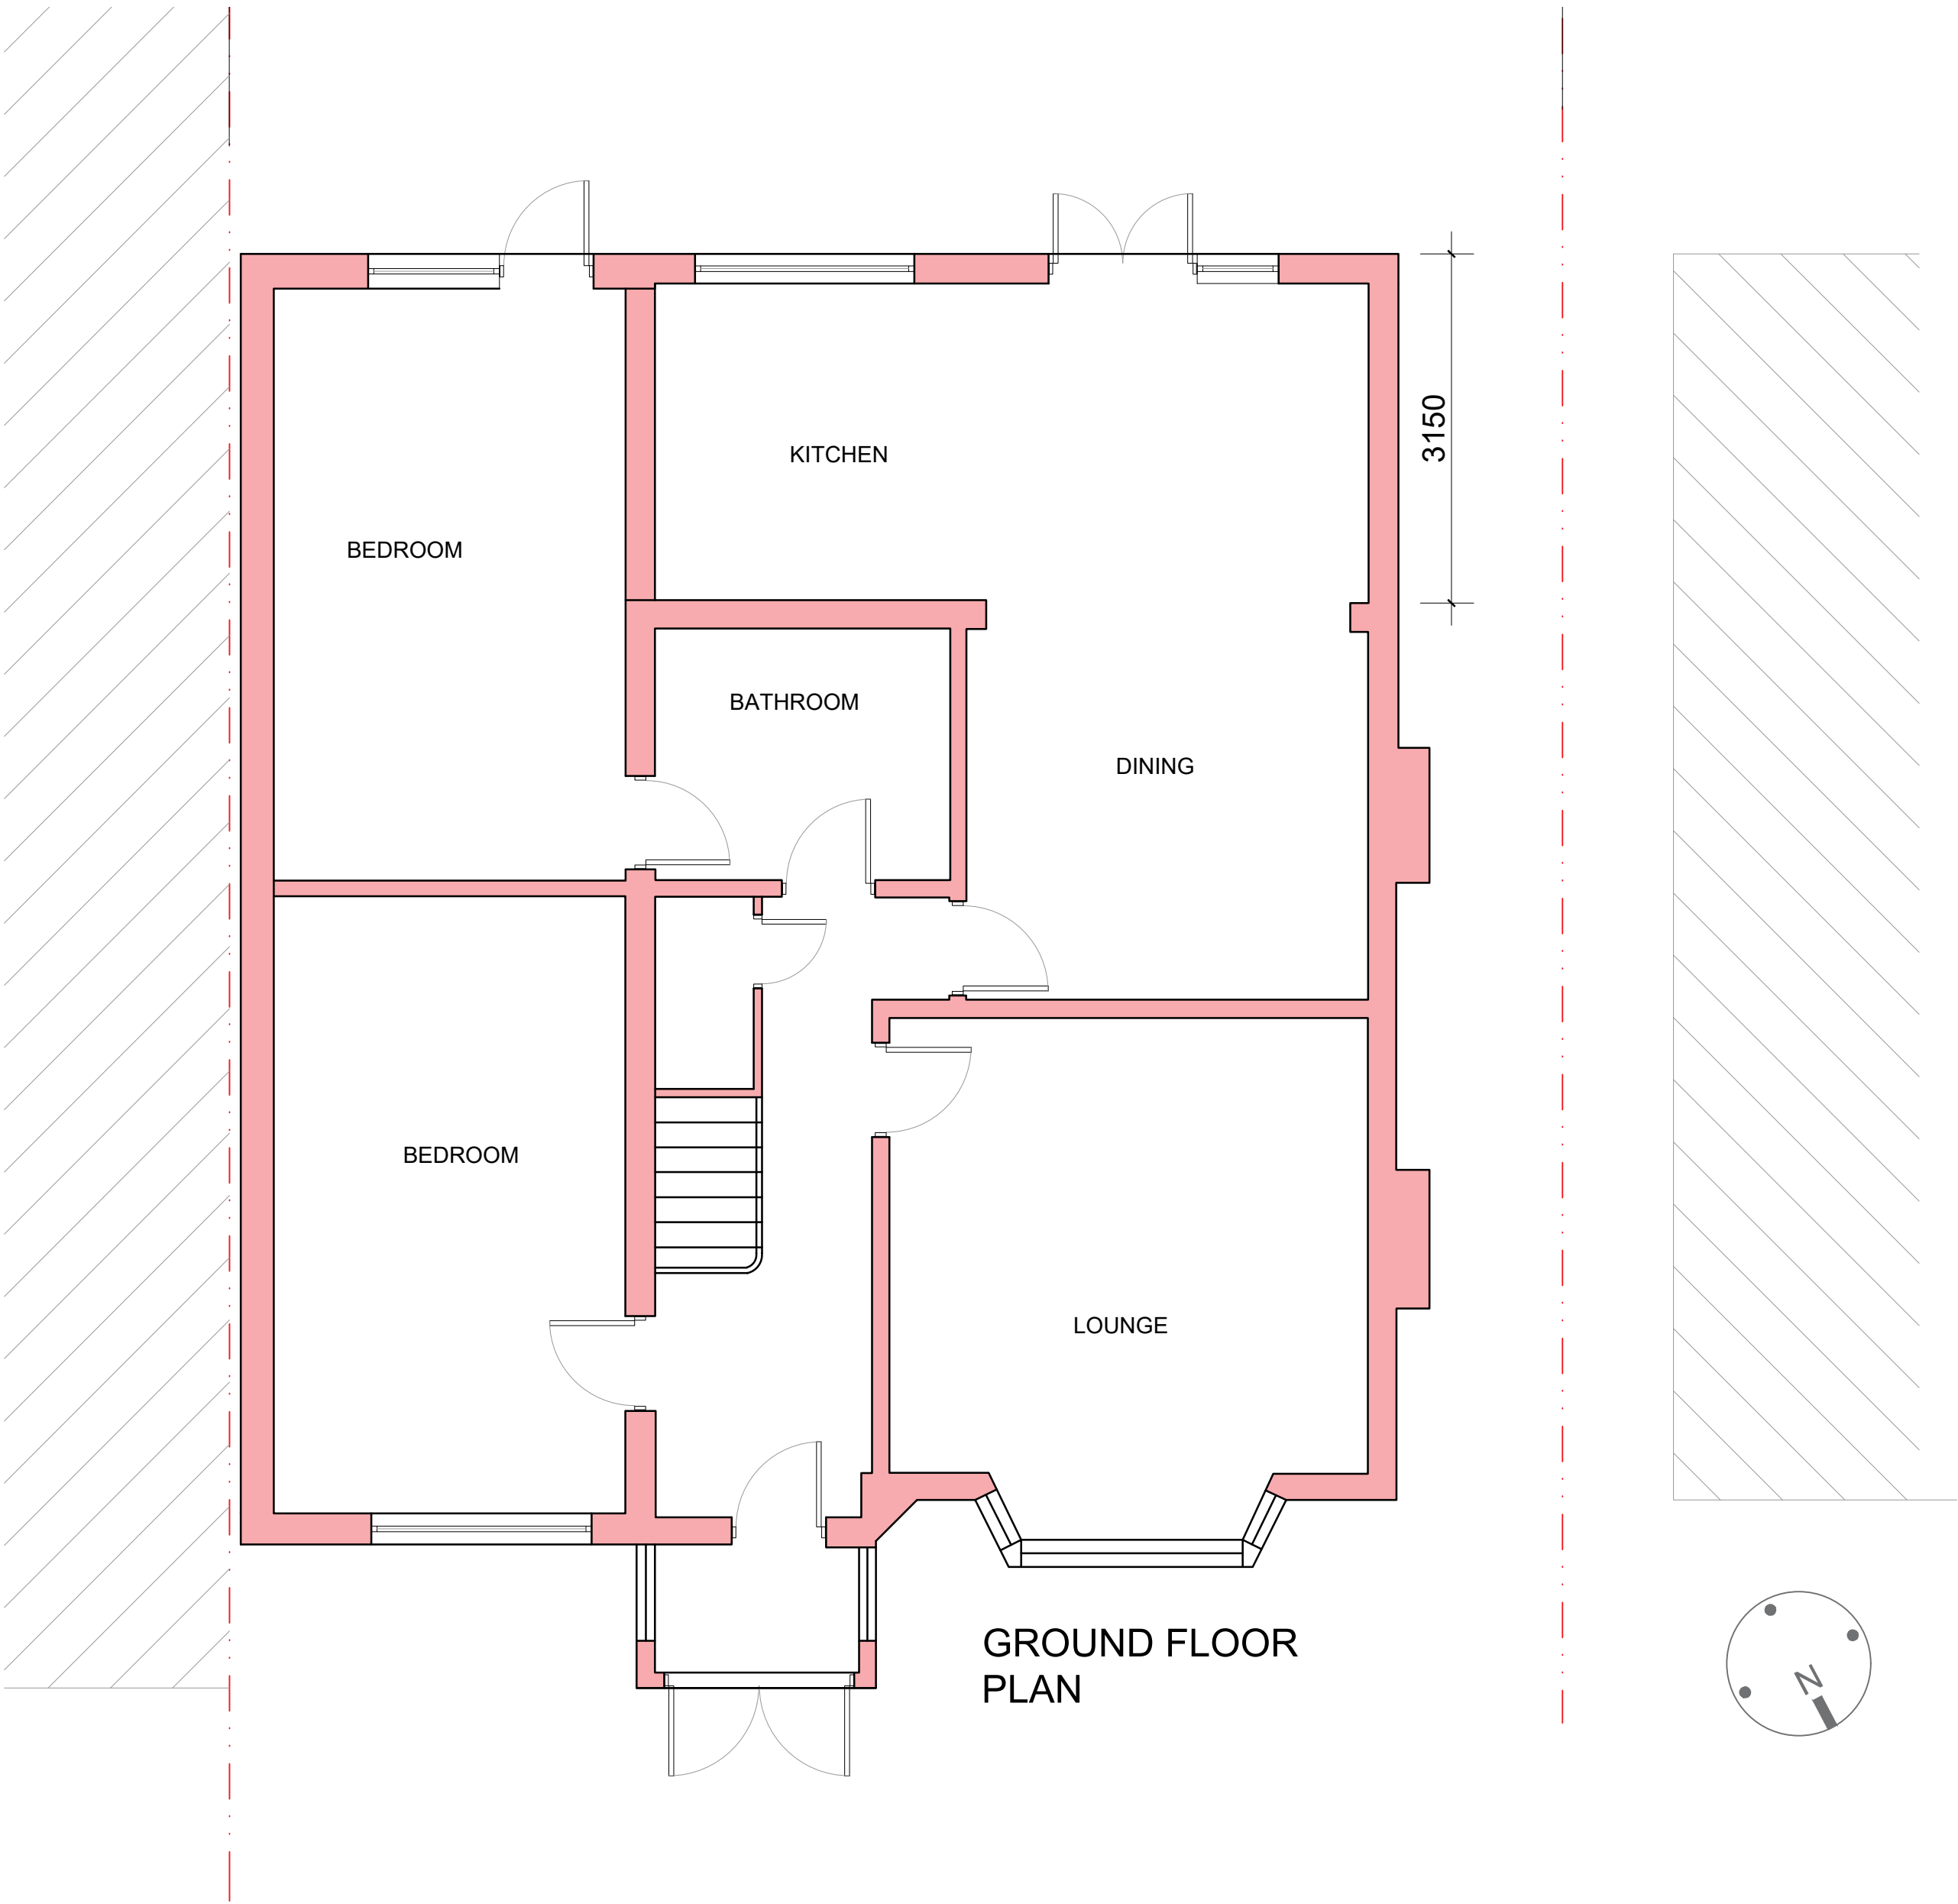 



GROUND FLOOR PLAN

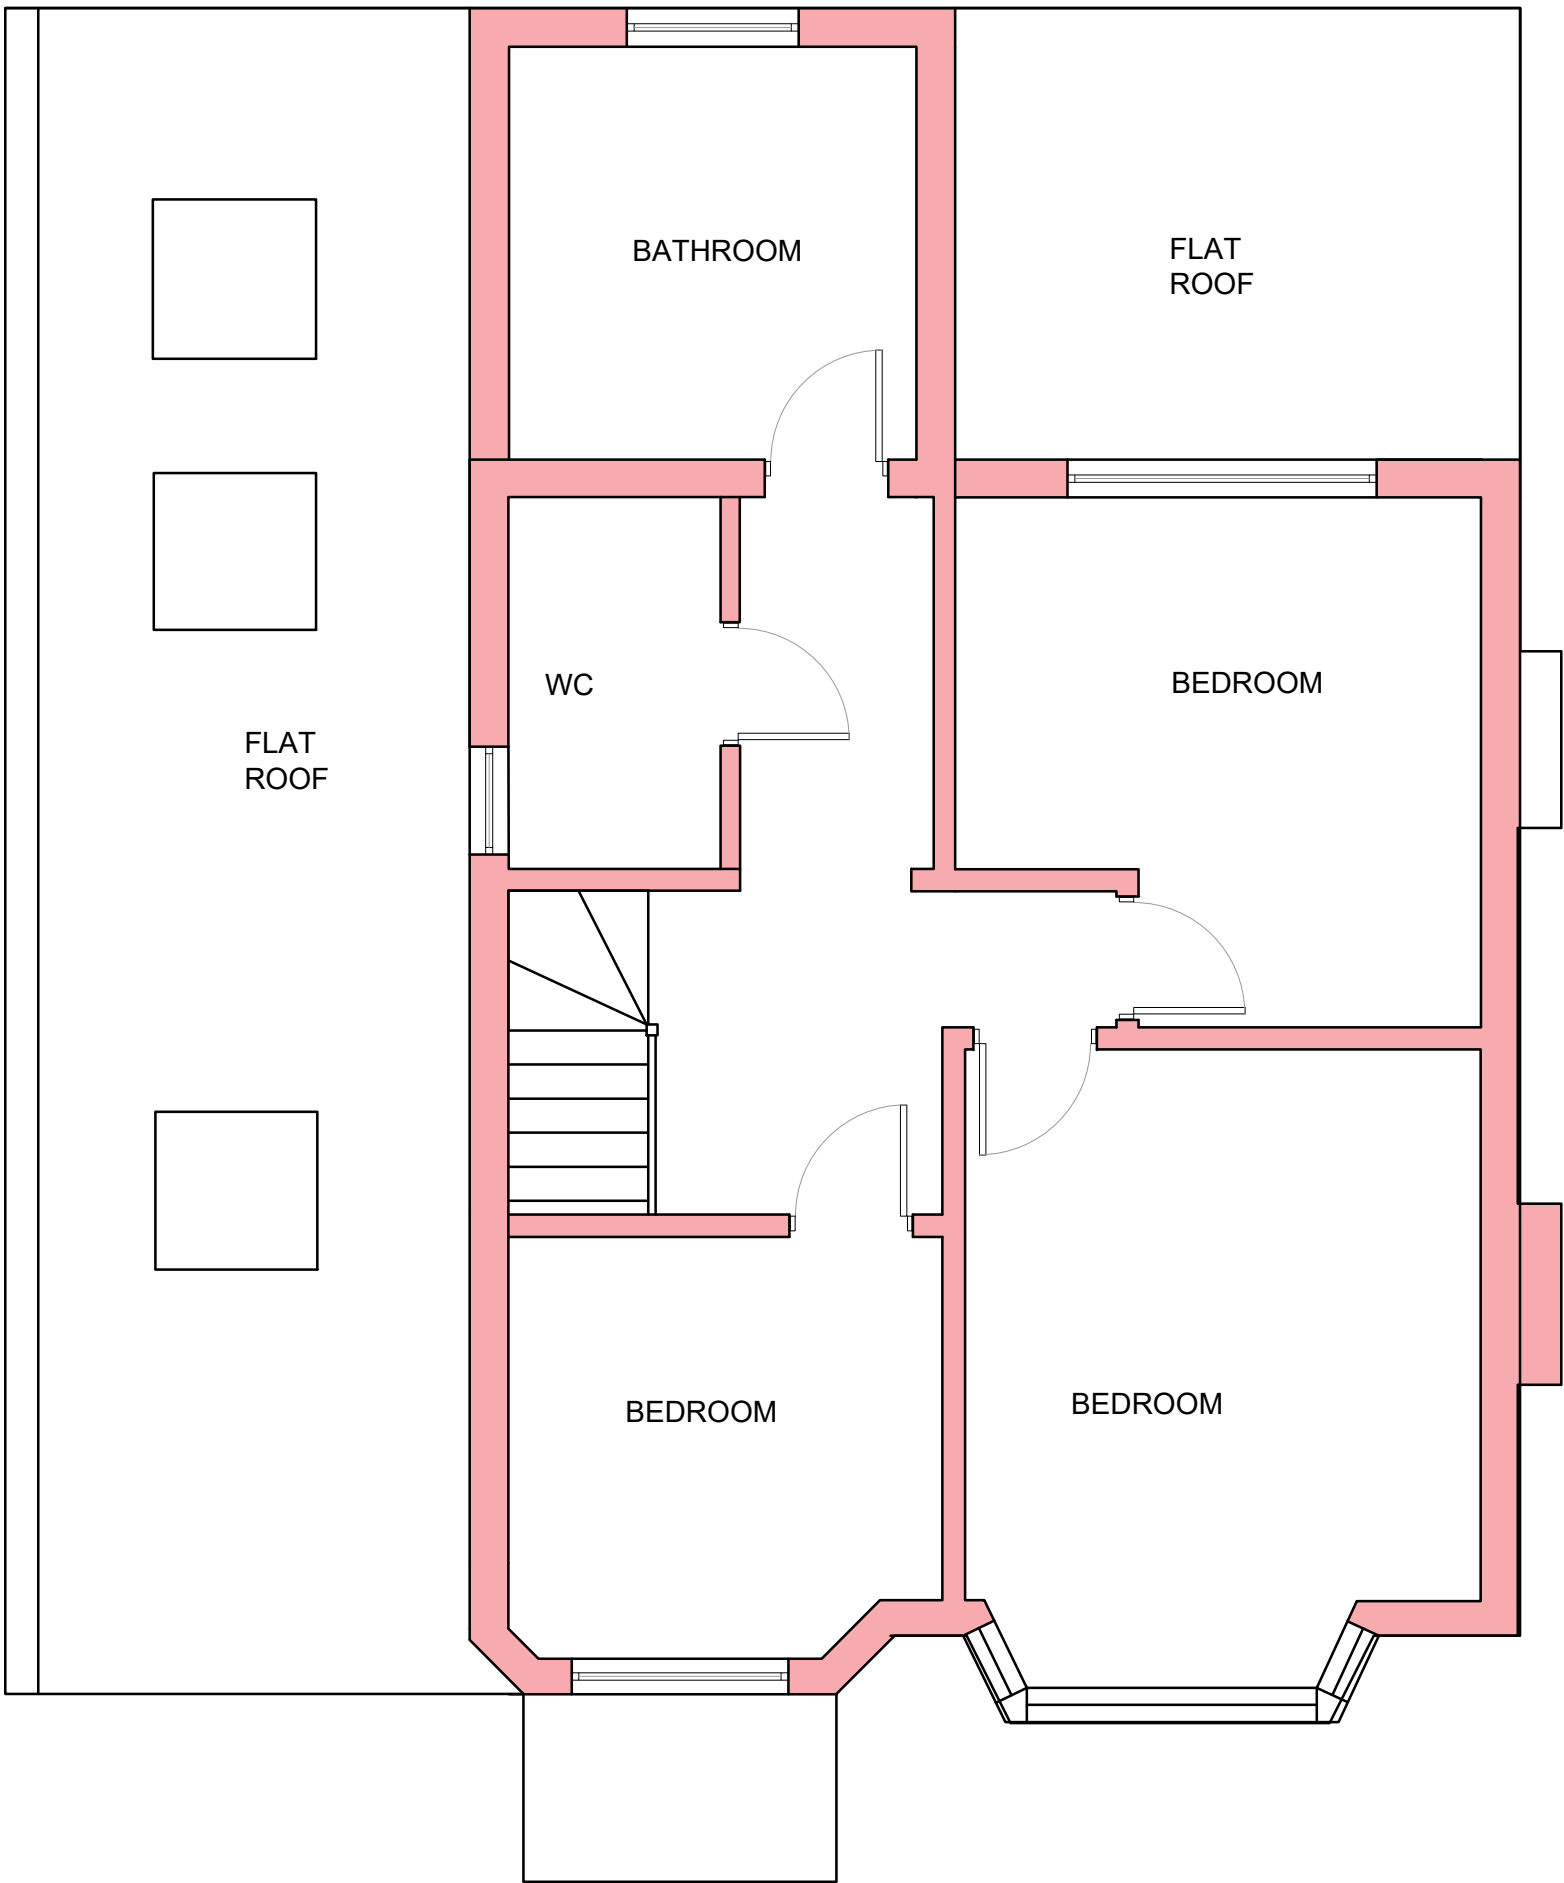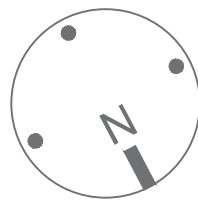

FIRST FLOOR PLAN



1 LOCATION PLAN
SCALE 1:1250

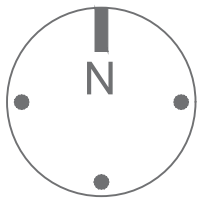 

P1	ISSUED FOR PLANNING	23.11.2023	IT	IT
REV	NOTES	DATE	BY	AUTH

PROJECT
PROPOSED EXTENSIONS
621 Uxbridge Road
UB4 8HR

DRAWING TITLE
EXISTING PLANS

DRAWING STATUS

COMMENTS

SCALE AT A1:
1:50

SCALE AT A3:
1:100

JOB NO.

1458

DRAWING NO.

02-01

REV.

P1



S.U.F.A.I.R LTD
design | architecture | planning