





EXISTING FRONT ELEVATION




EXISTING REAR ELEVATION

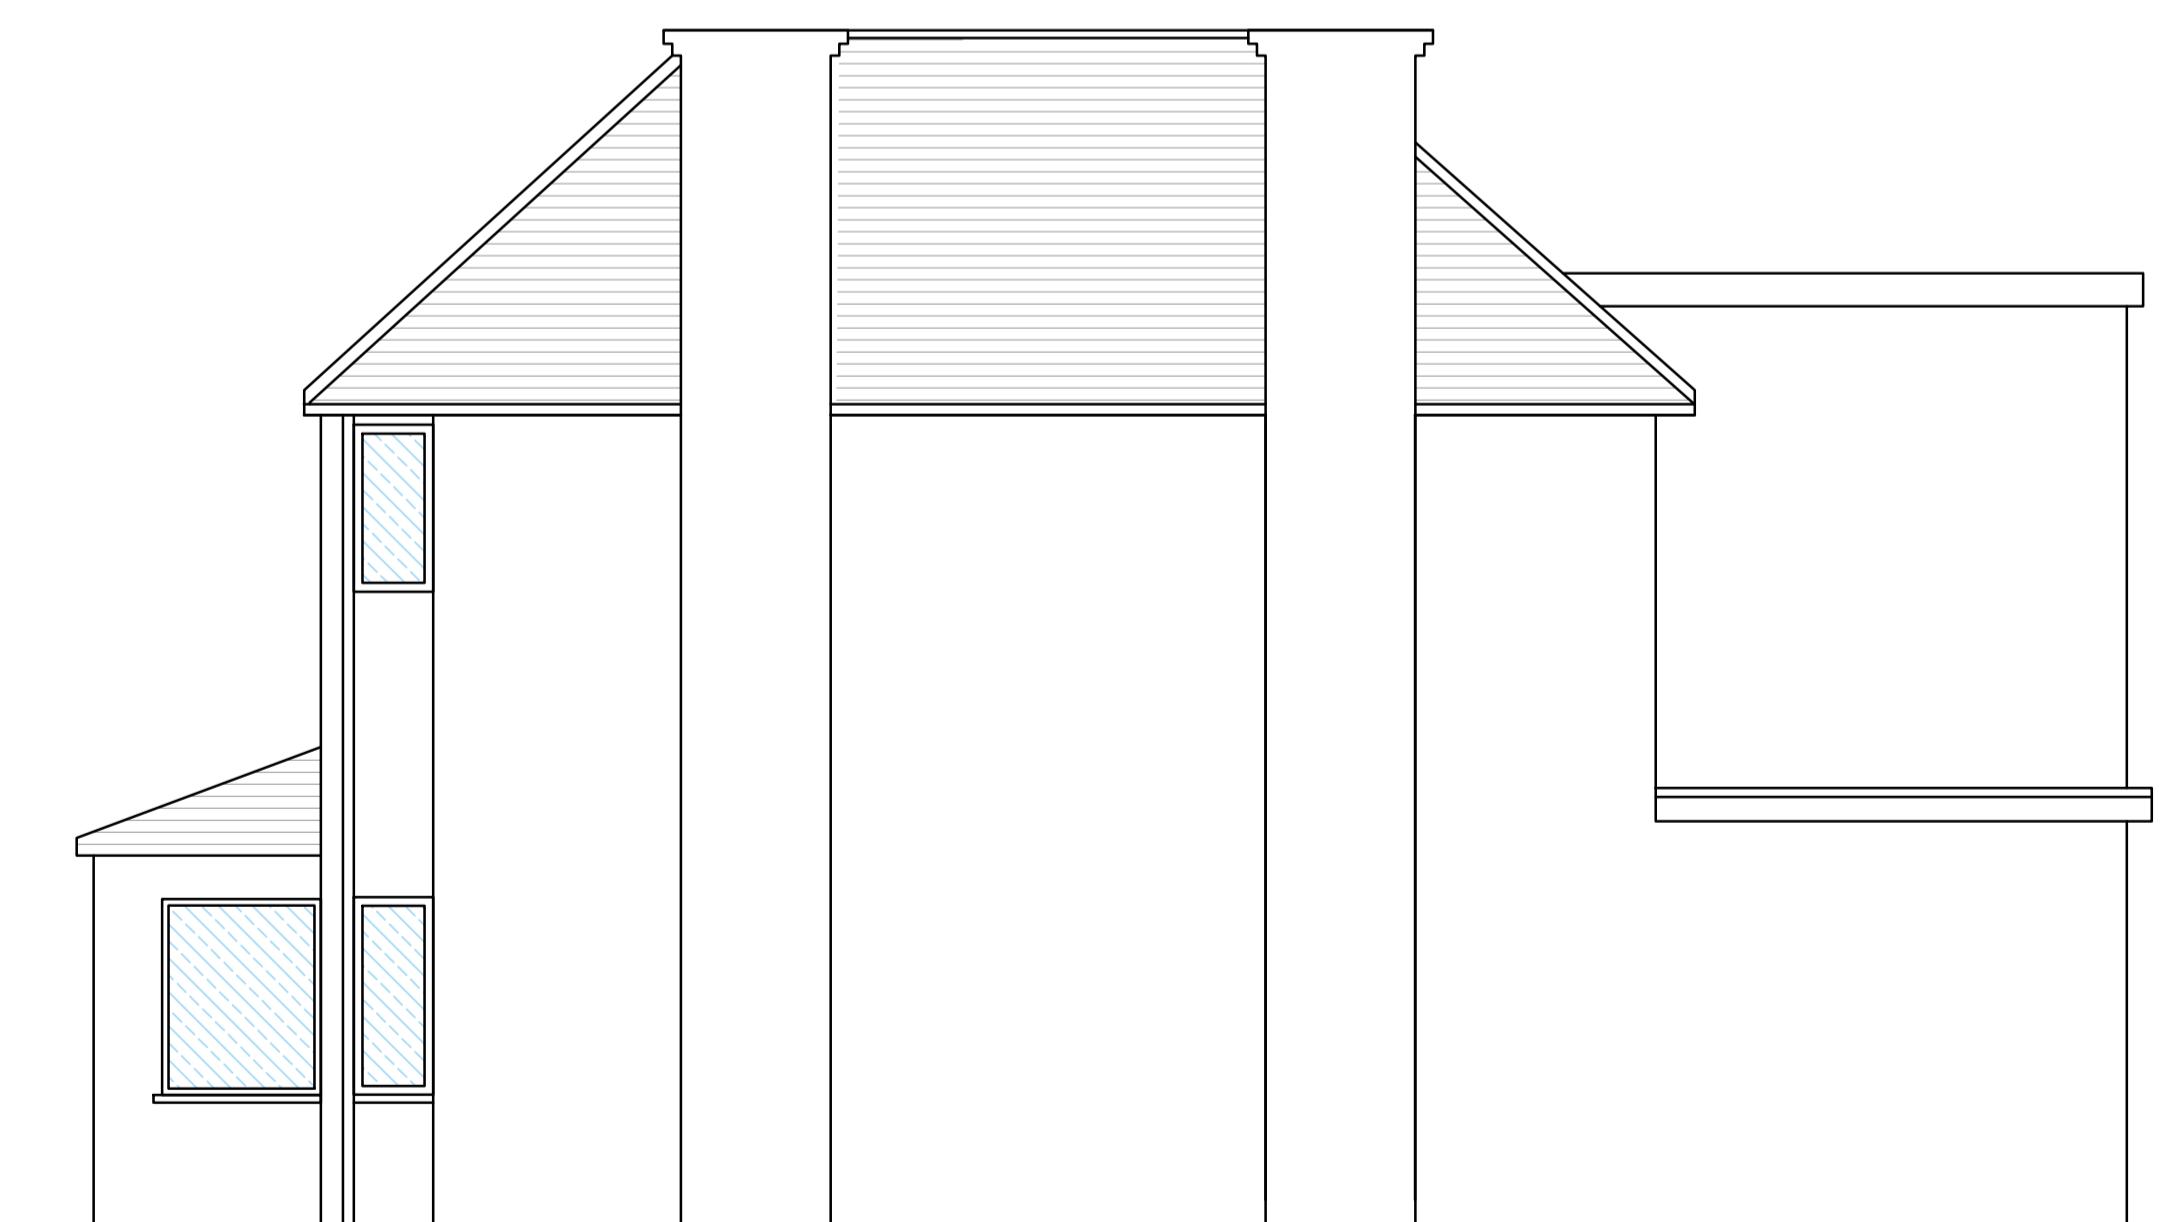


EXISTING SIDE ELEVATION

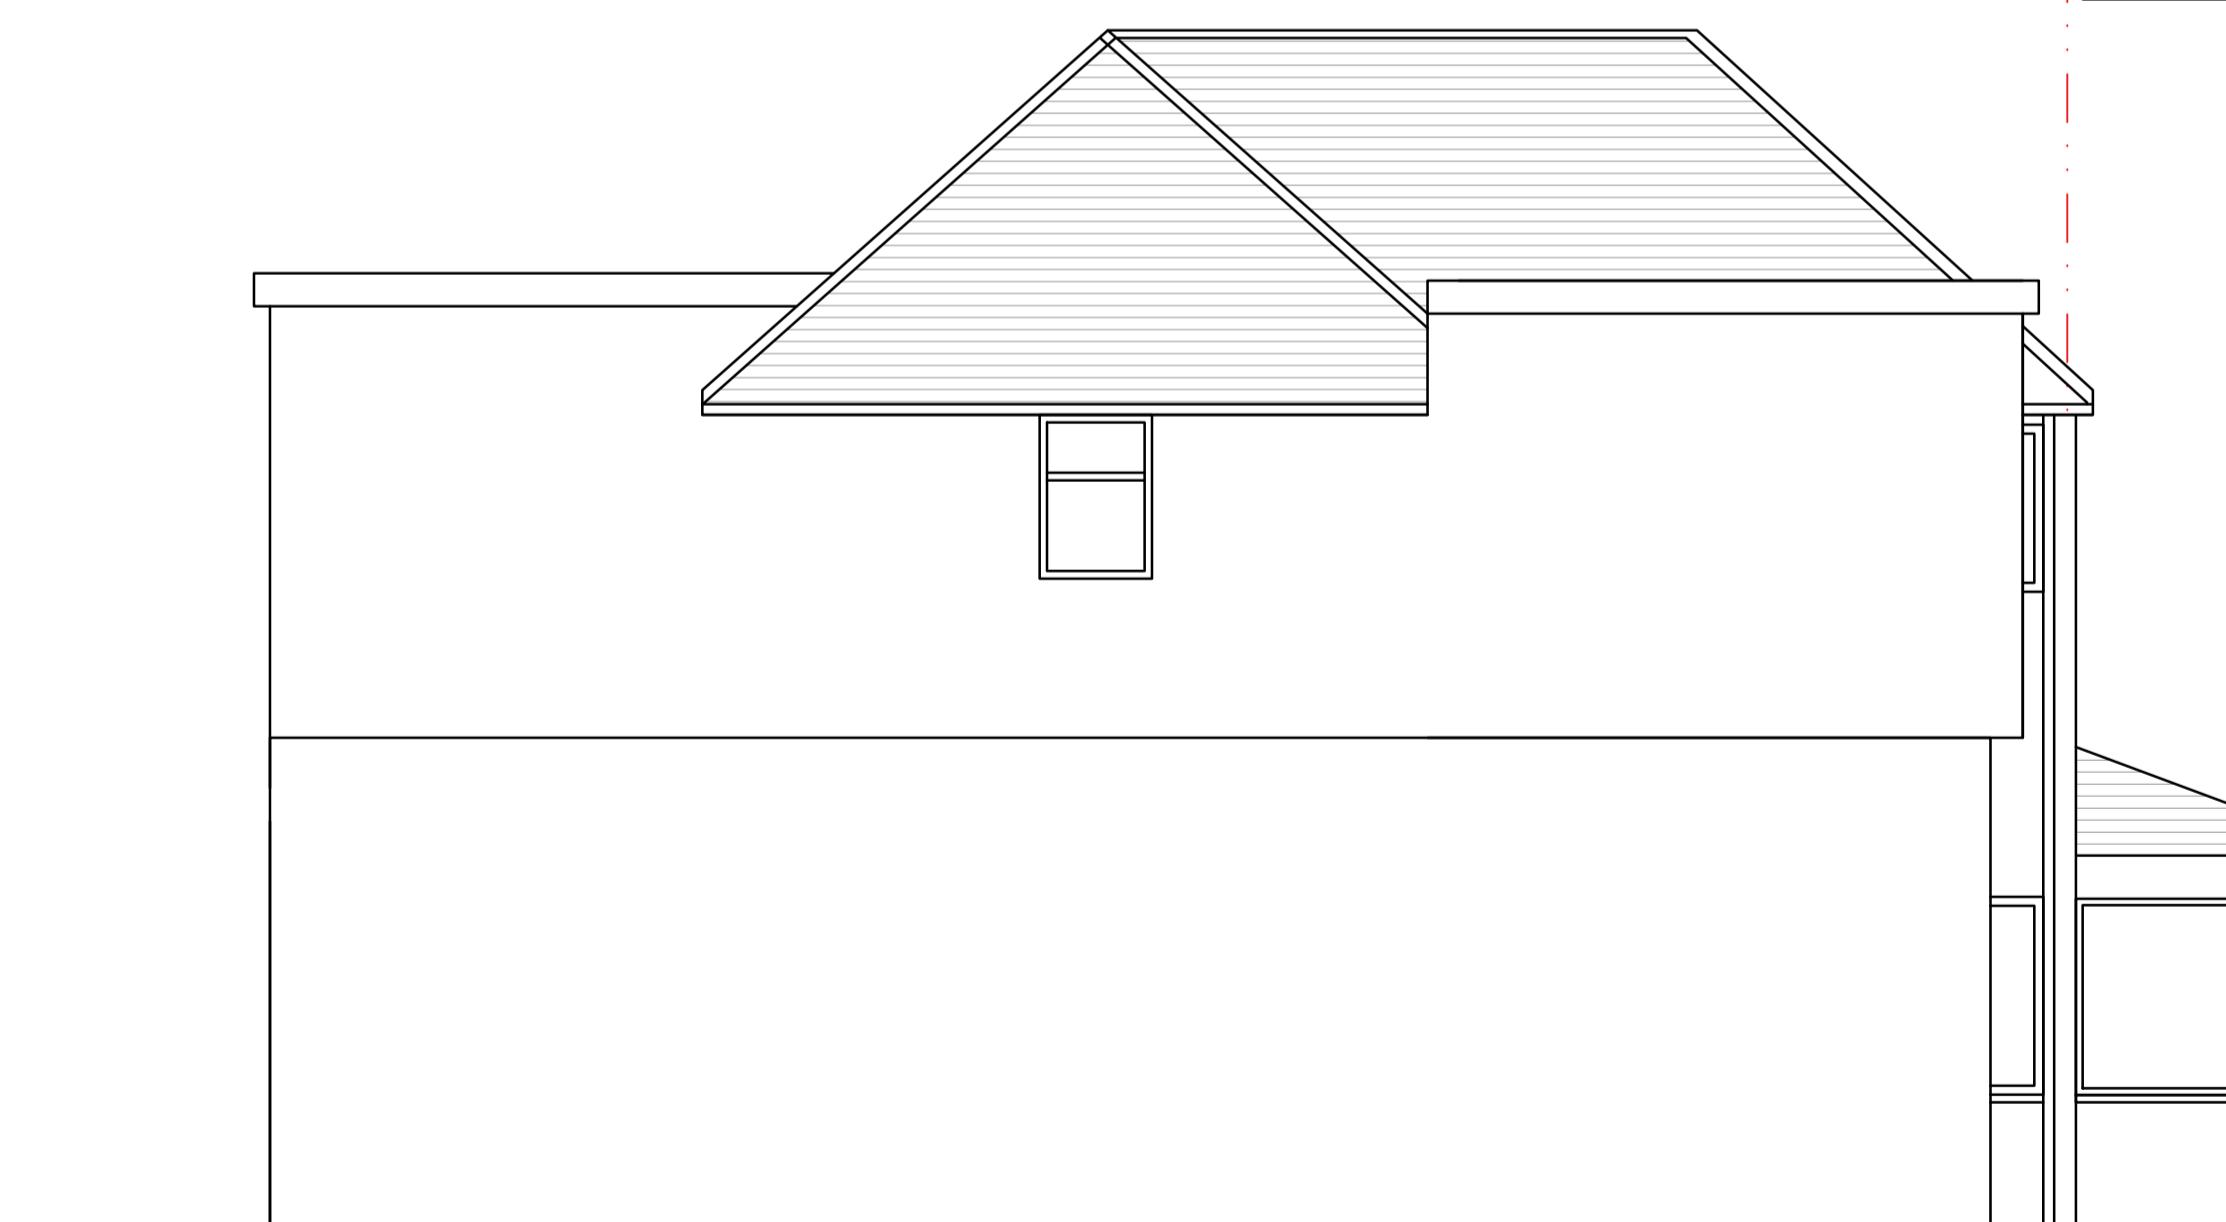


EXISTING SIDE ELEVATION

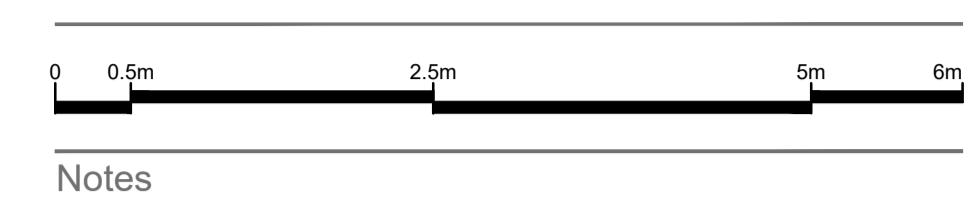

Notes

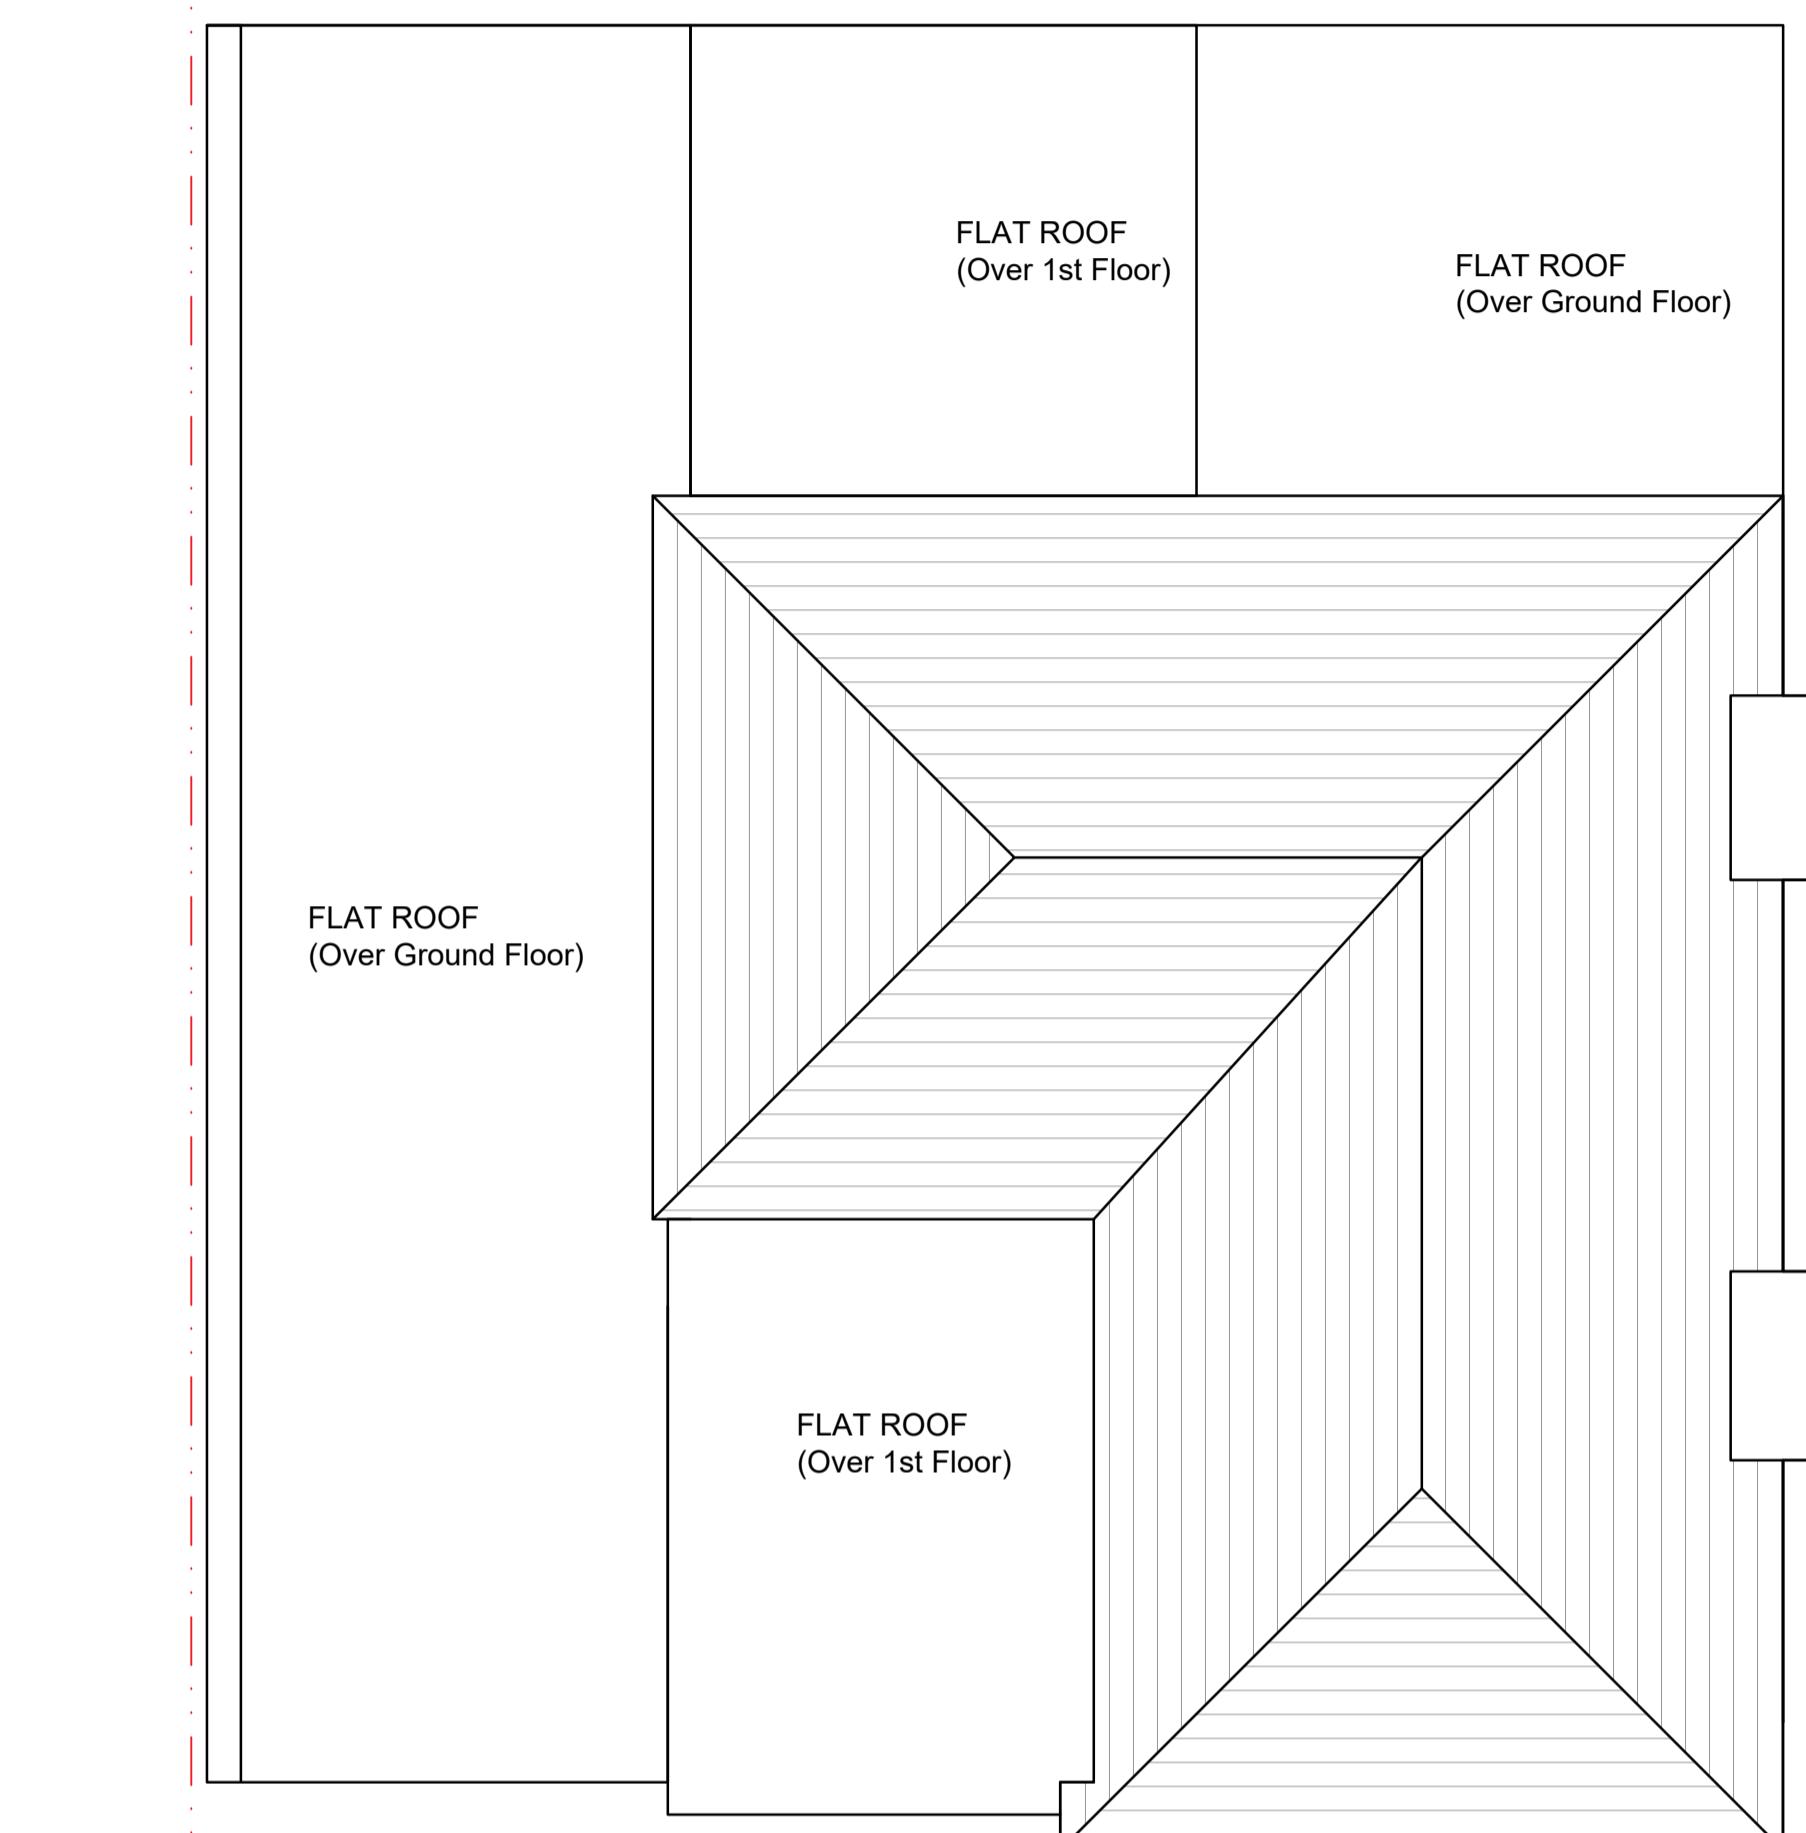

ROOF PLAN

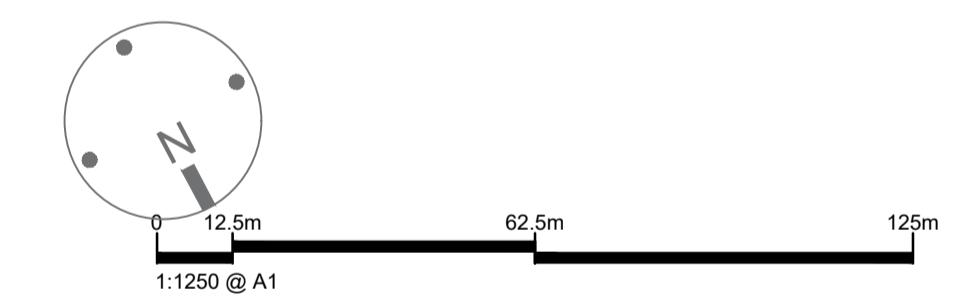

P1 ISSUED FOR PLANNING 23.11.2023 IT IT
REV NOTES DATE BY AUTH
PROJECT PROPOSED EXTENSIONS
621 Uxbridge Road
UB4 8HR
DRAWING TITLE EXISTING ROOF PLAN
EXISTING ELEVATIONS
DRAWING STATUS
PLANNING
SCALE AT A1: 1:50 SCALE AT A3: 1:100
JOB NO. 1458 DRAWING NO. 02-02 REV. P1
S.U.F.A.I.R LTD
design | architecture | planning