





Notes

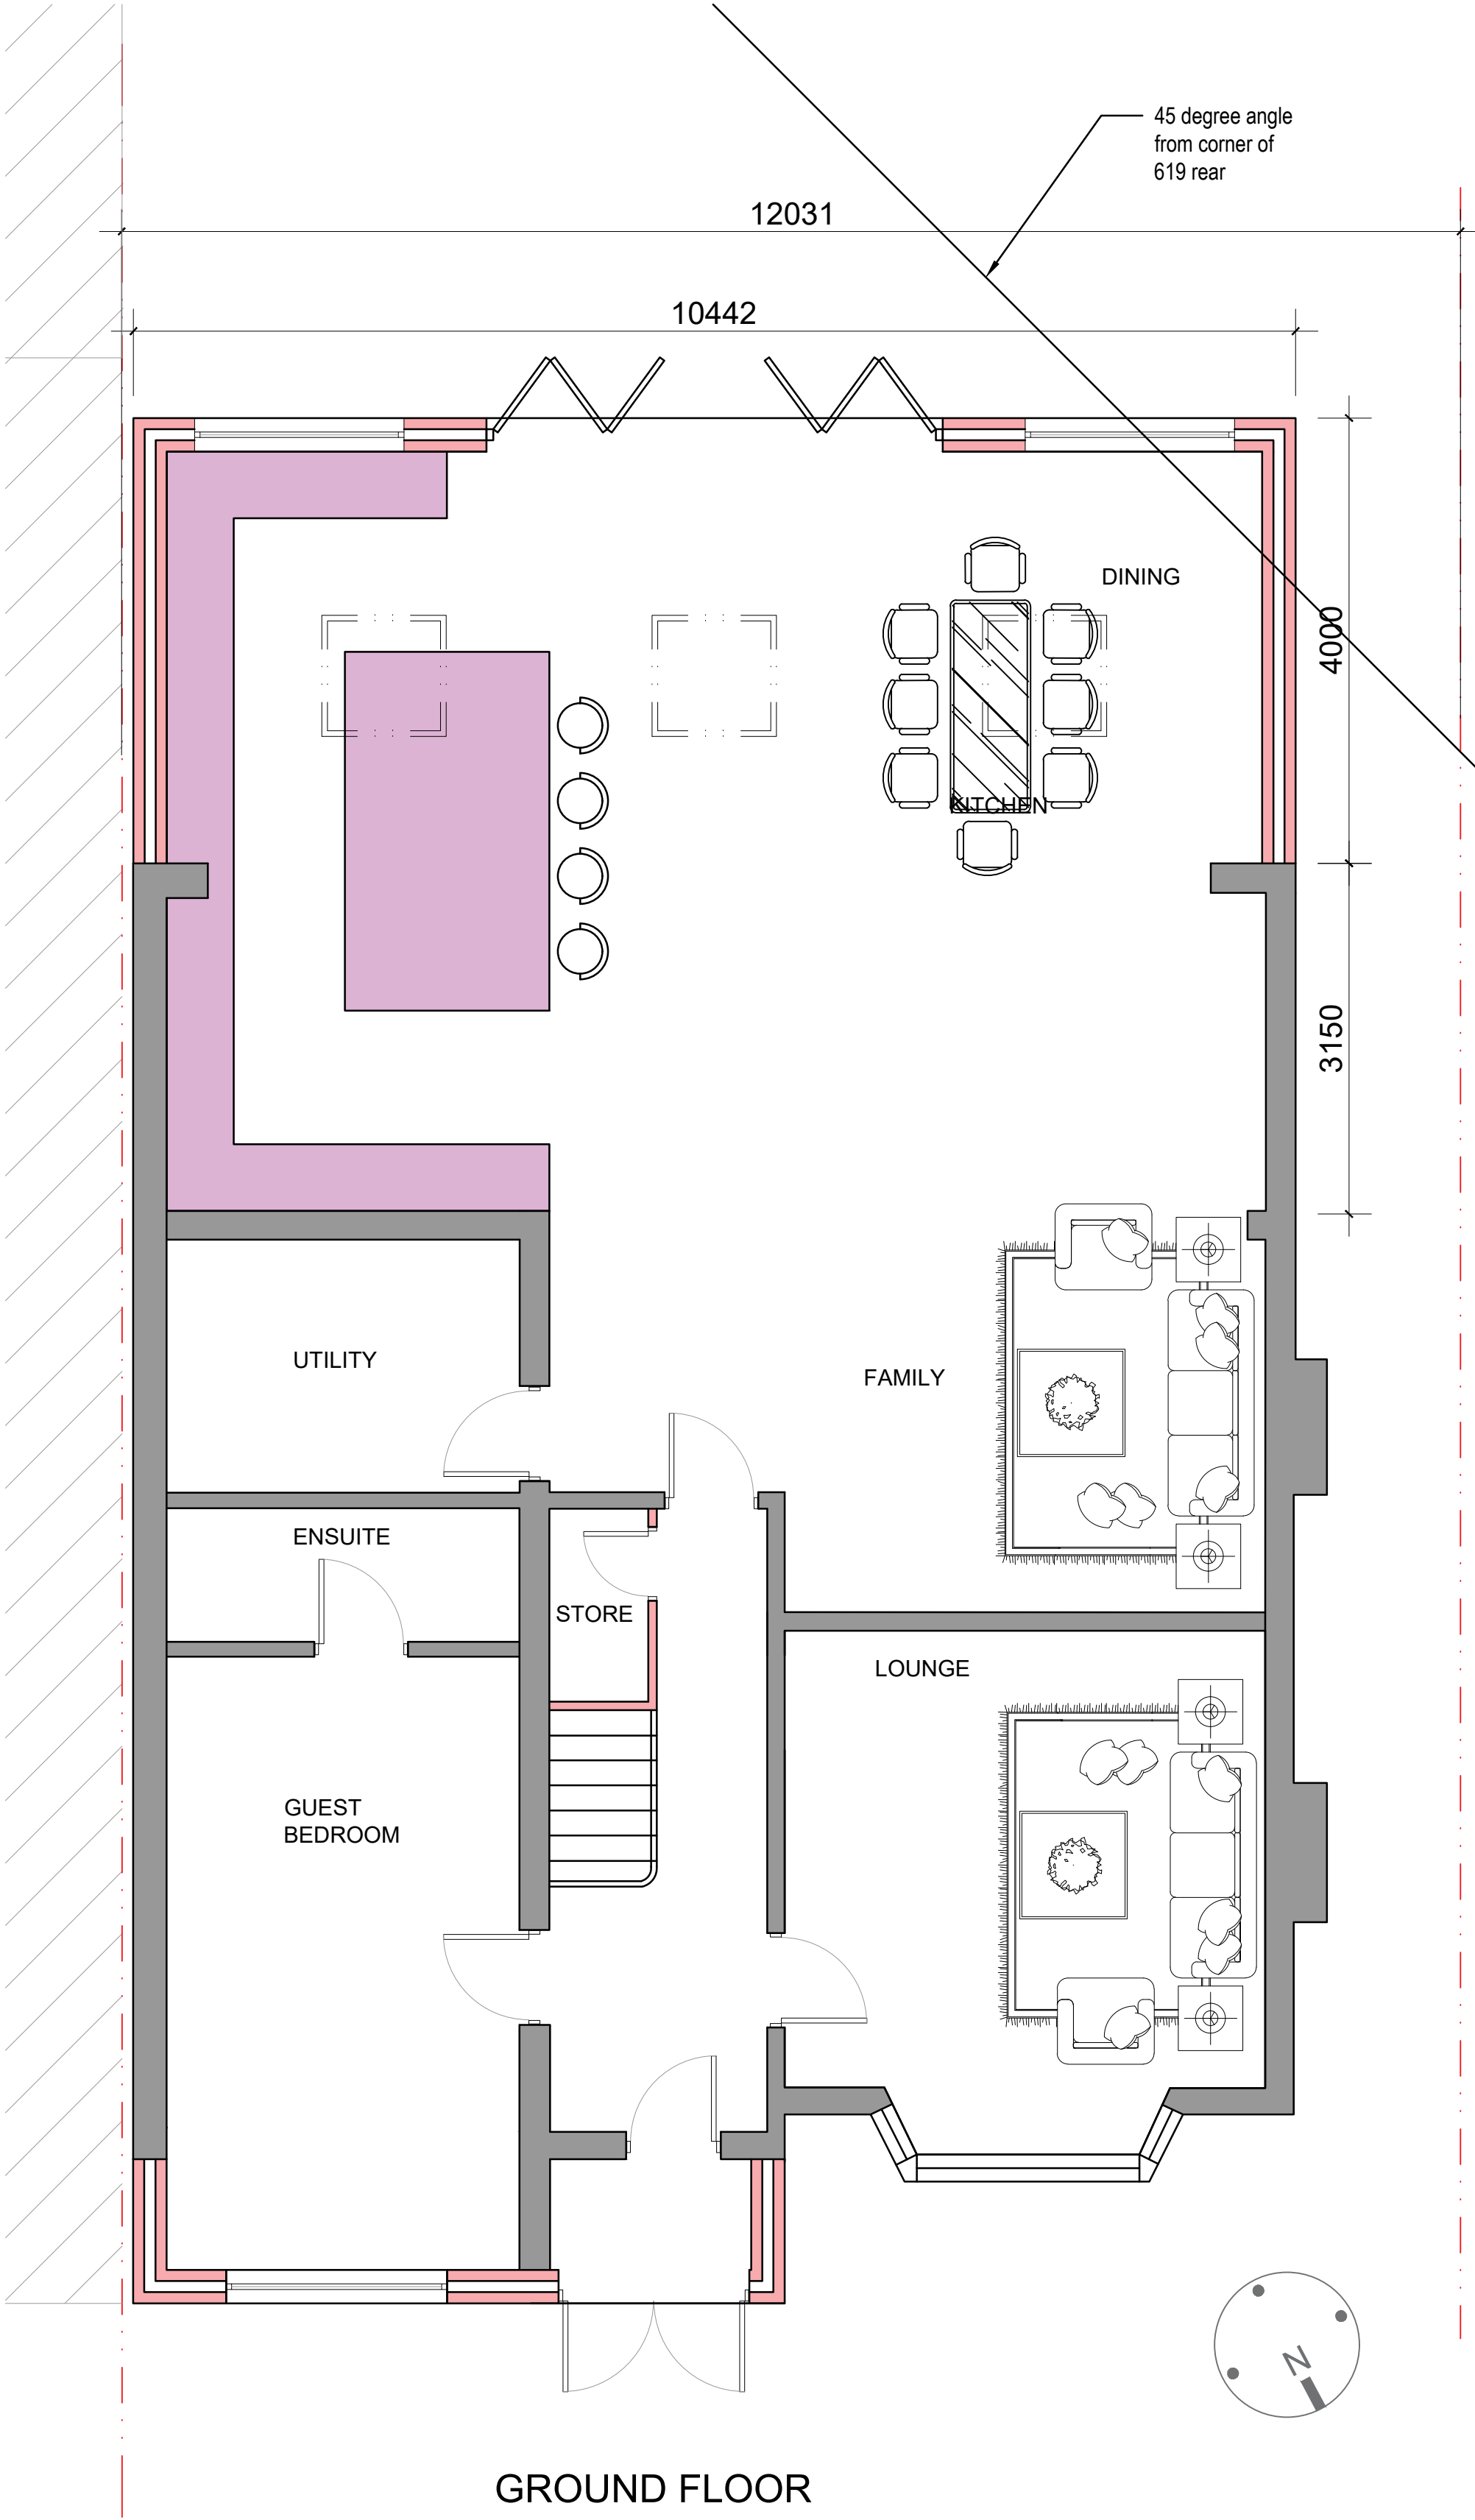


GROUND FLOOR PLAN

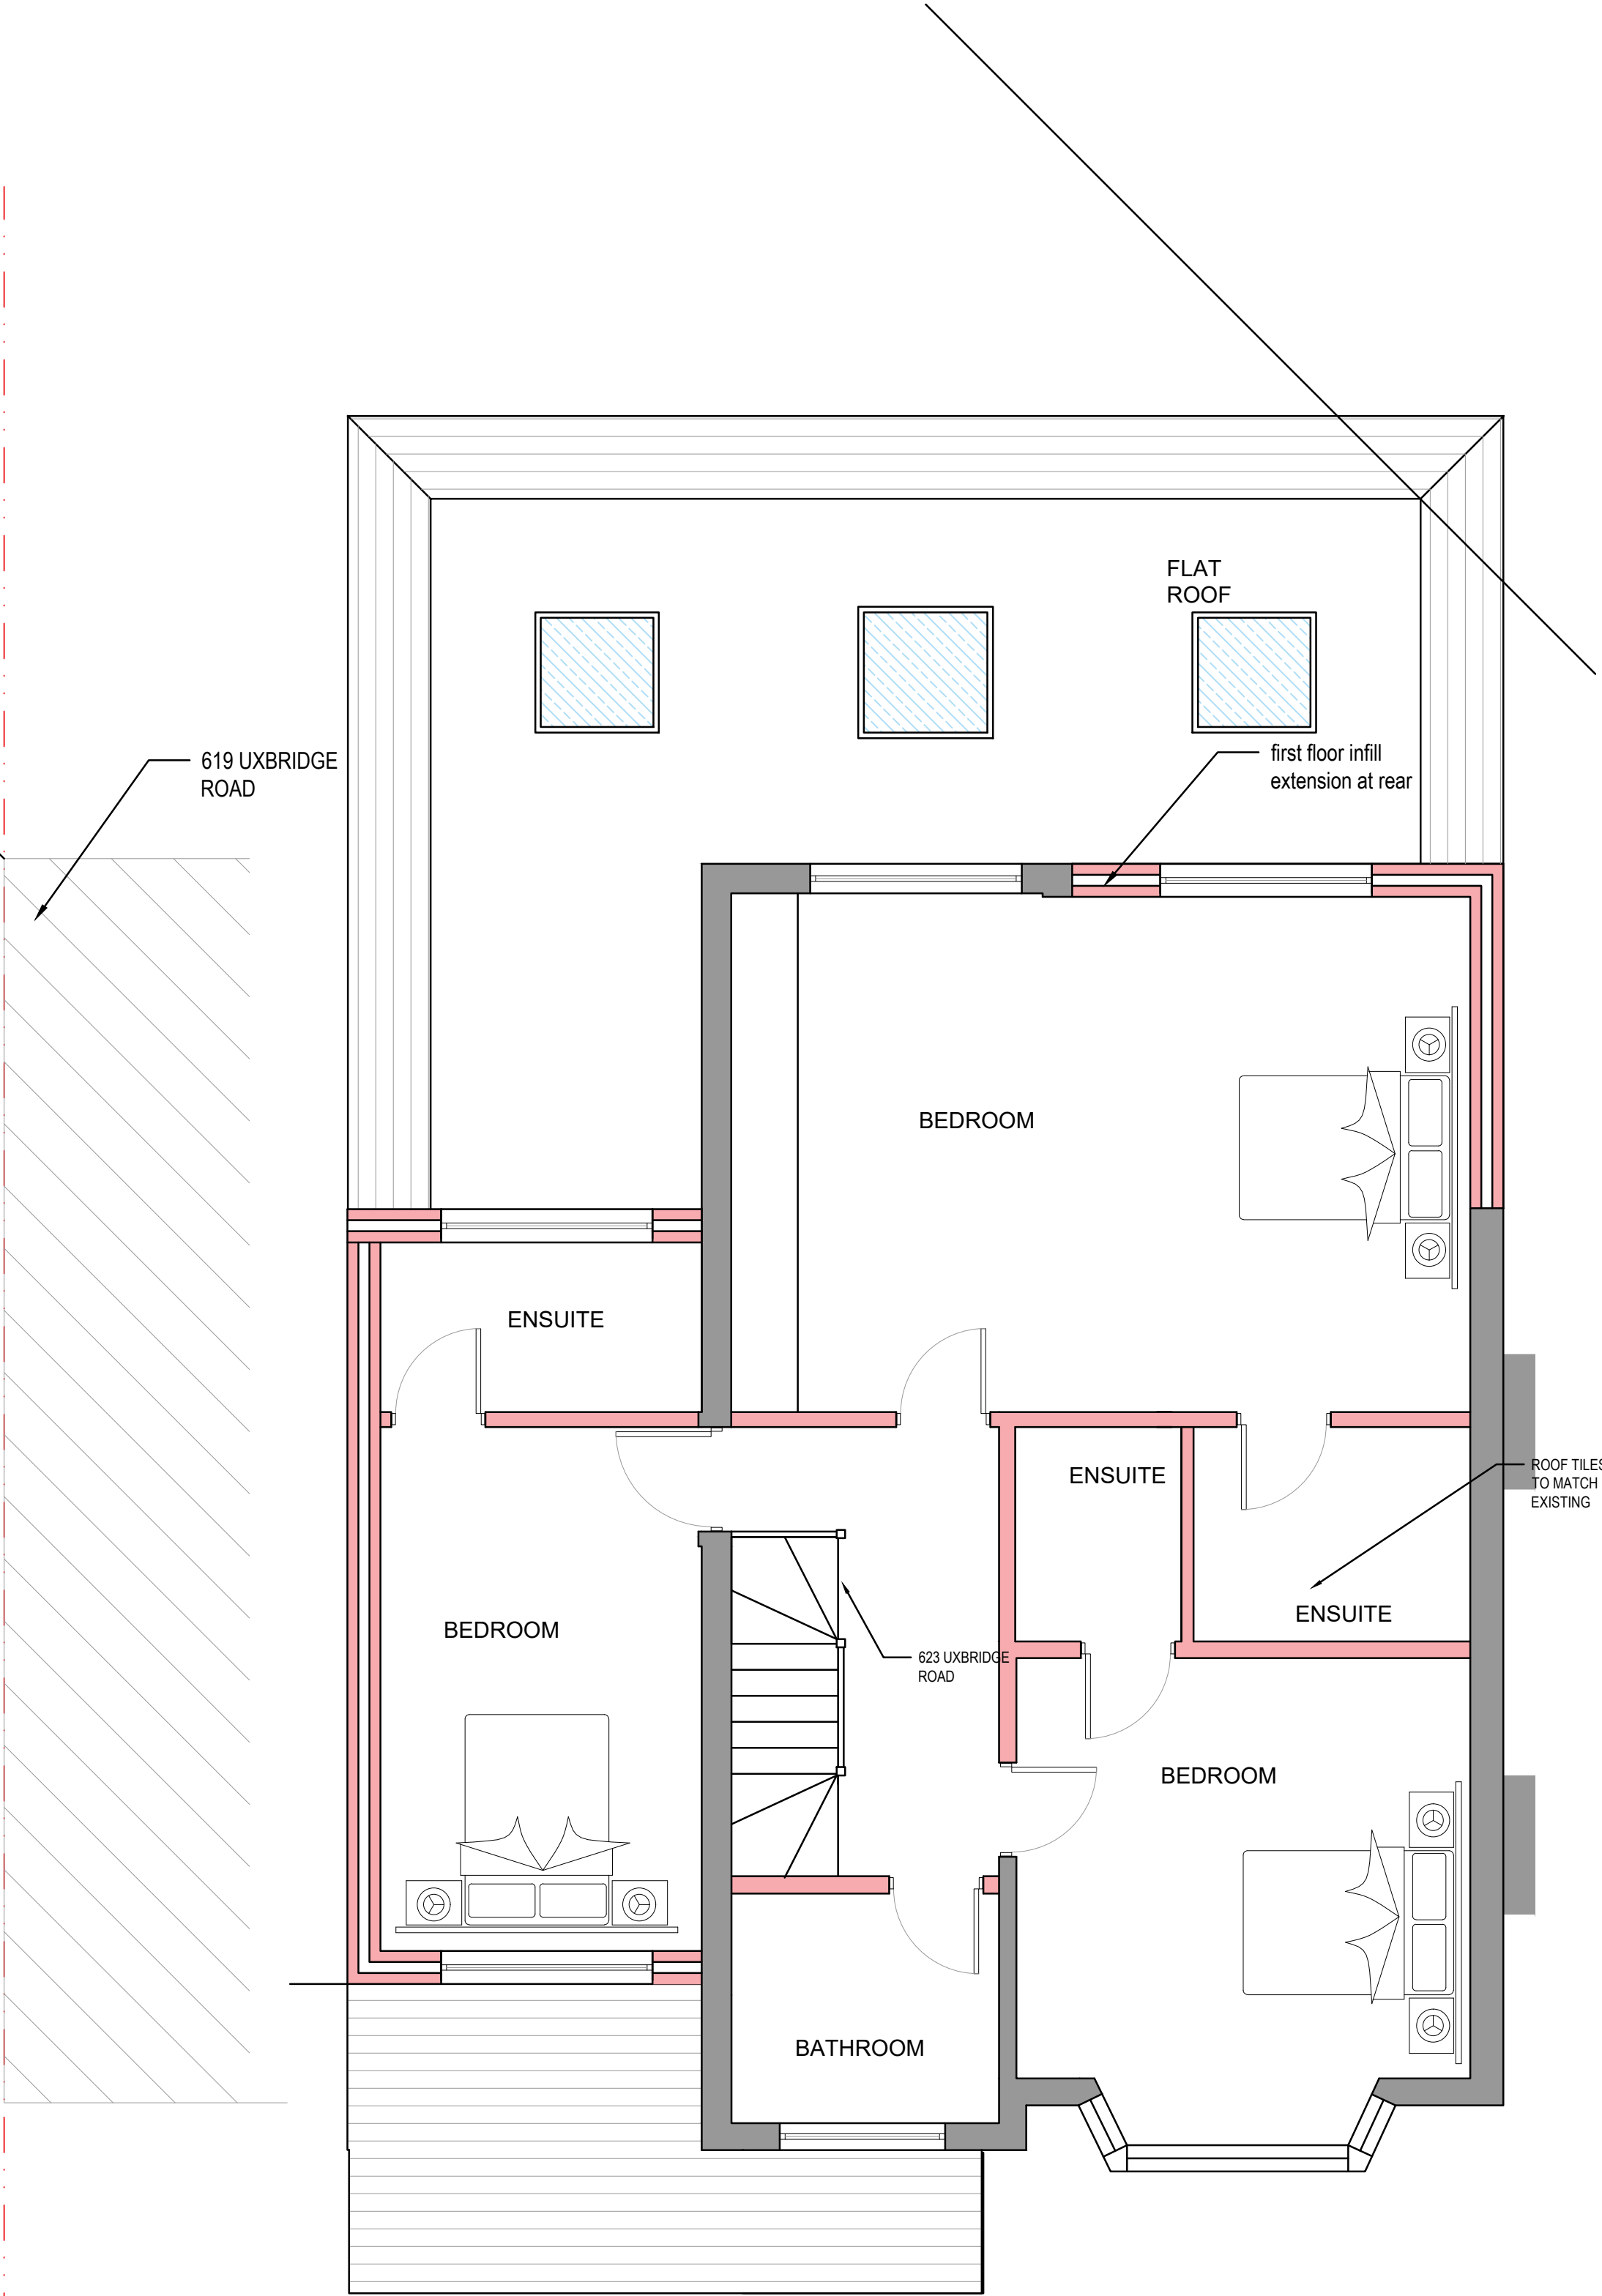

FIRST FLOOR PLAN



1 PROPOSED BLOCK PLAN
SCALE 1:500

 

P1	ISSUED FOR PLANNING	23.11.2023	IT	IT
REV	NOTES	DATE	BY	AUTH

PROJECT
PROPOSED EXTENSIONS
621 Uxbridge Road
UB4 8HR
DRAWING TITLE
PROPOSED PLANS

DRAWING STATUS
PLANNING

SCALE AT A1: 1:50
SCALE AT A3: 1:100

JOB NO. 1458
DRAWING NO. 02-03
REV. P1

