



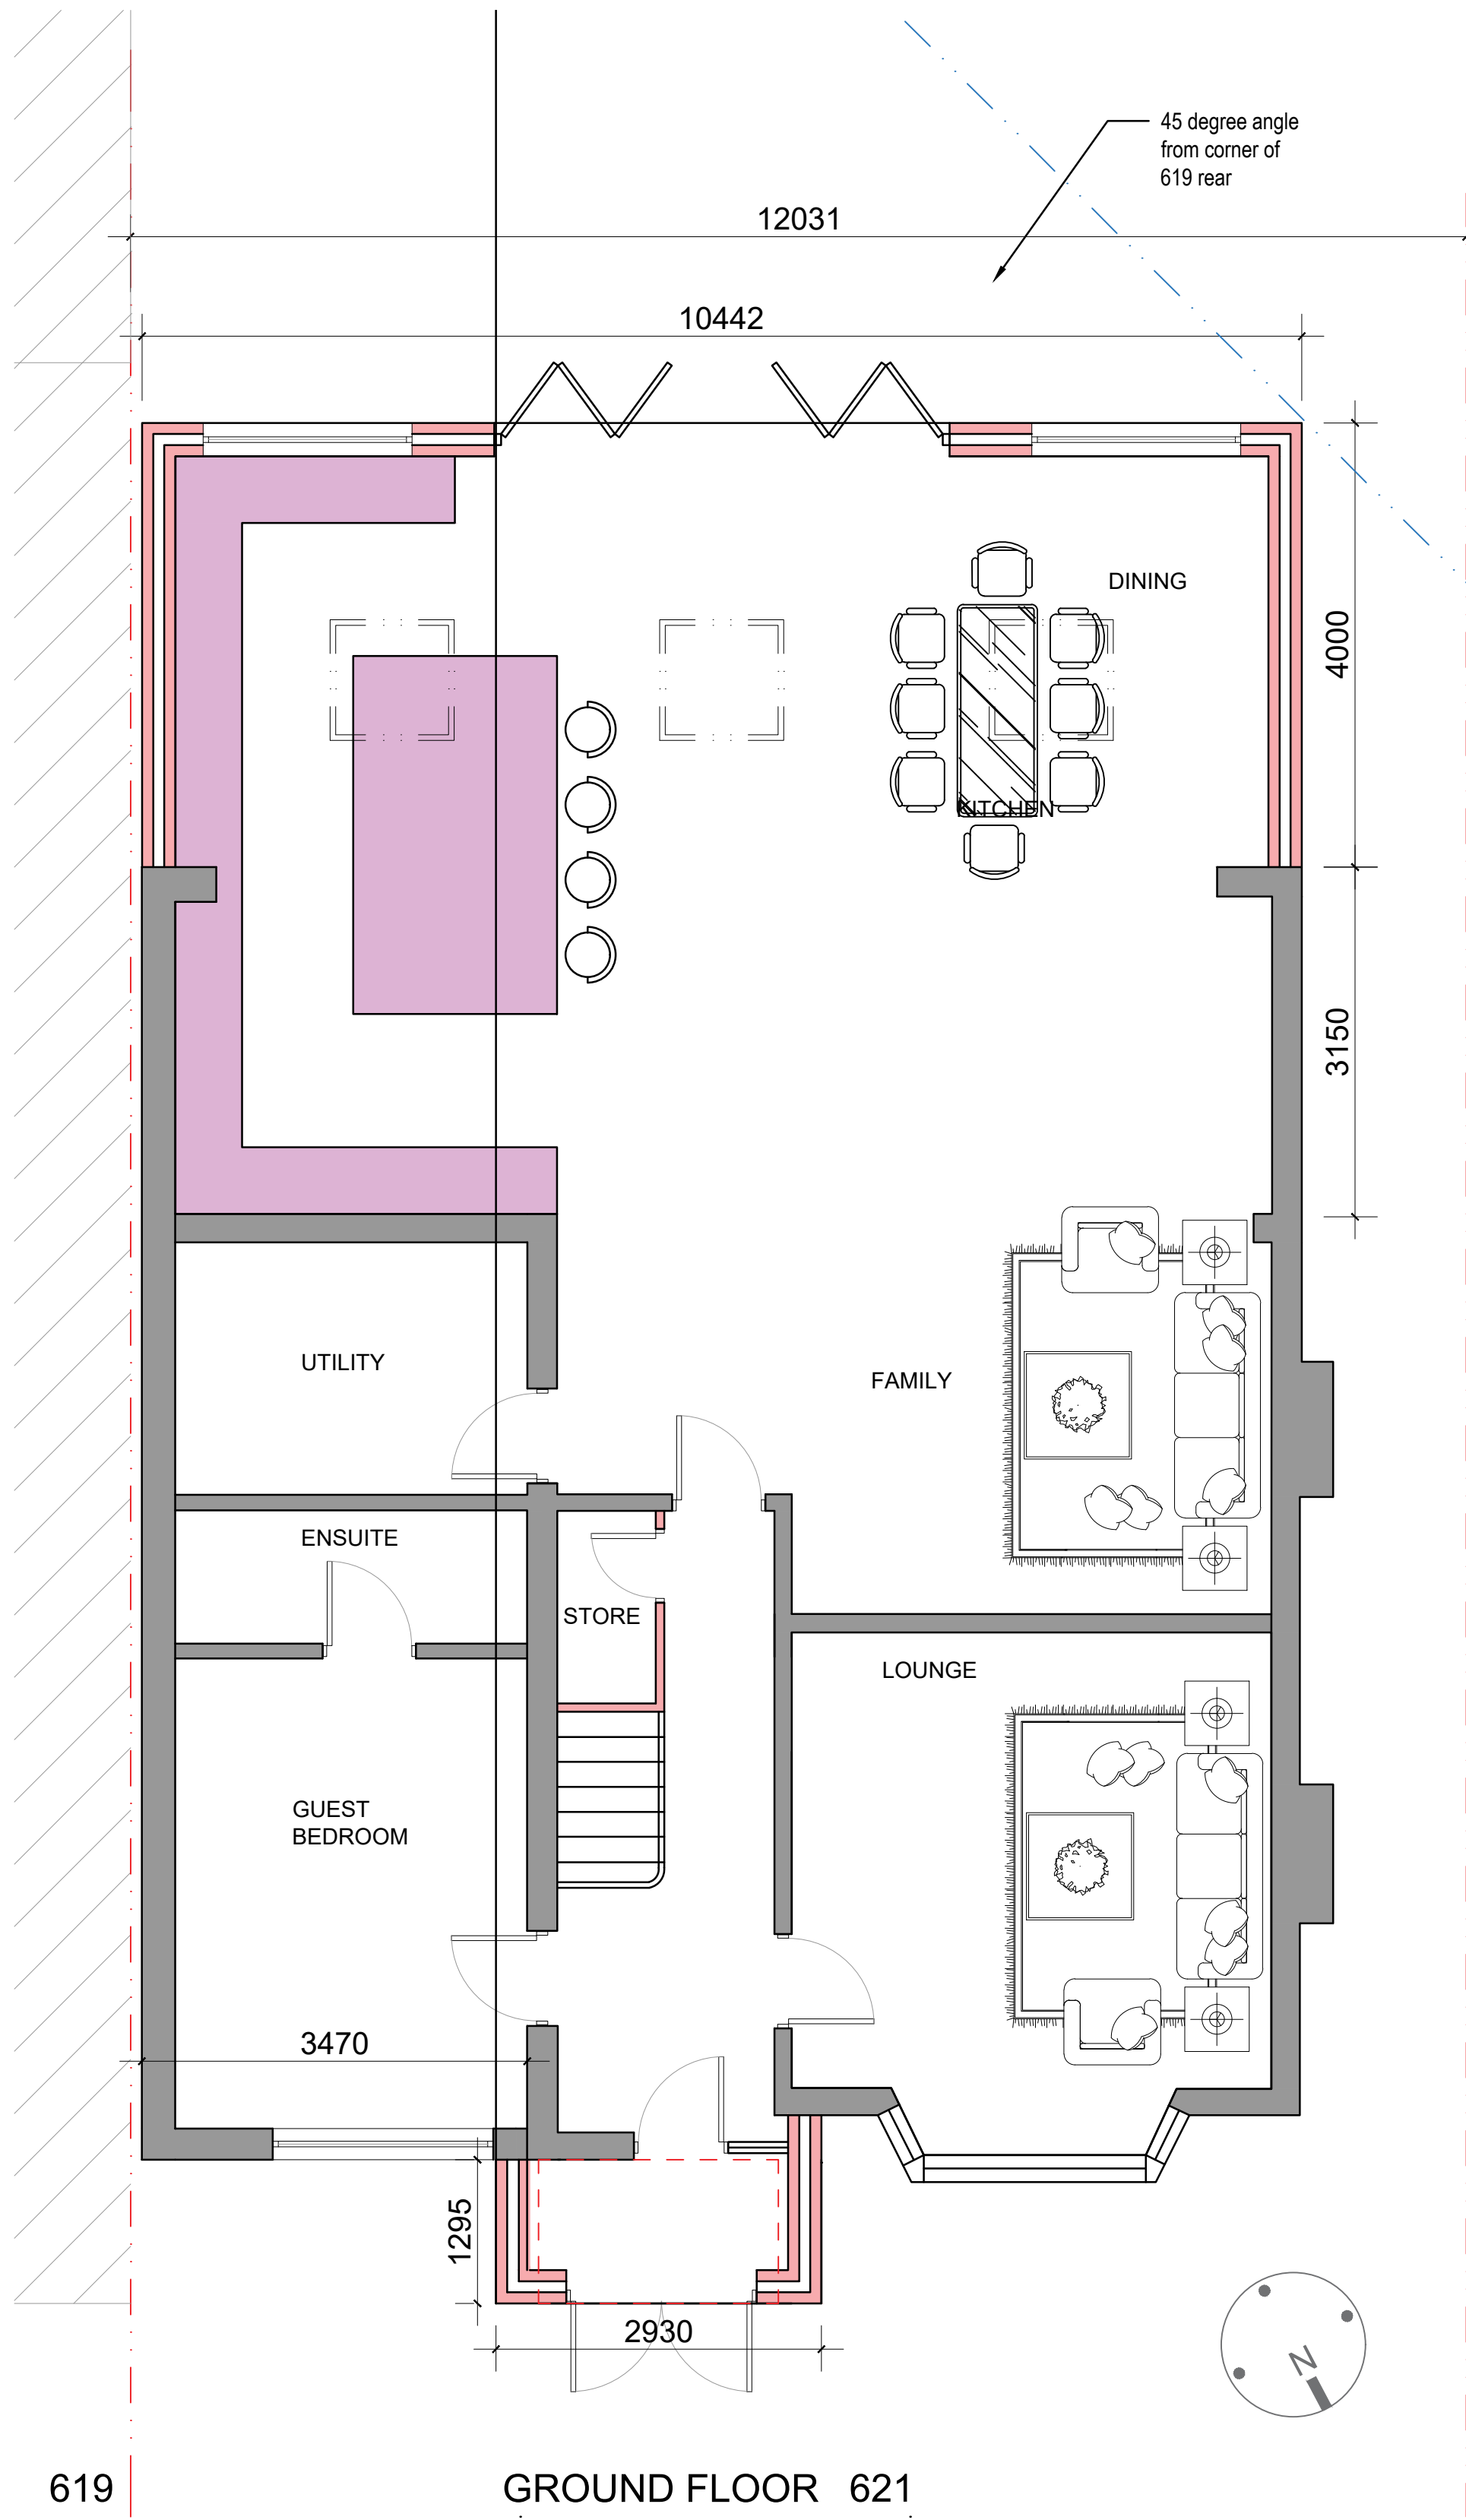

619



GROUND FLOOR 621  
PLAN

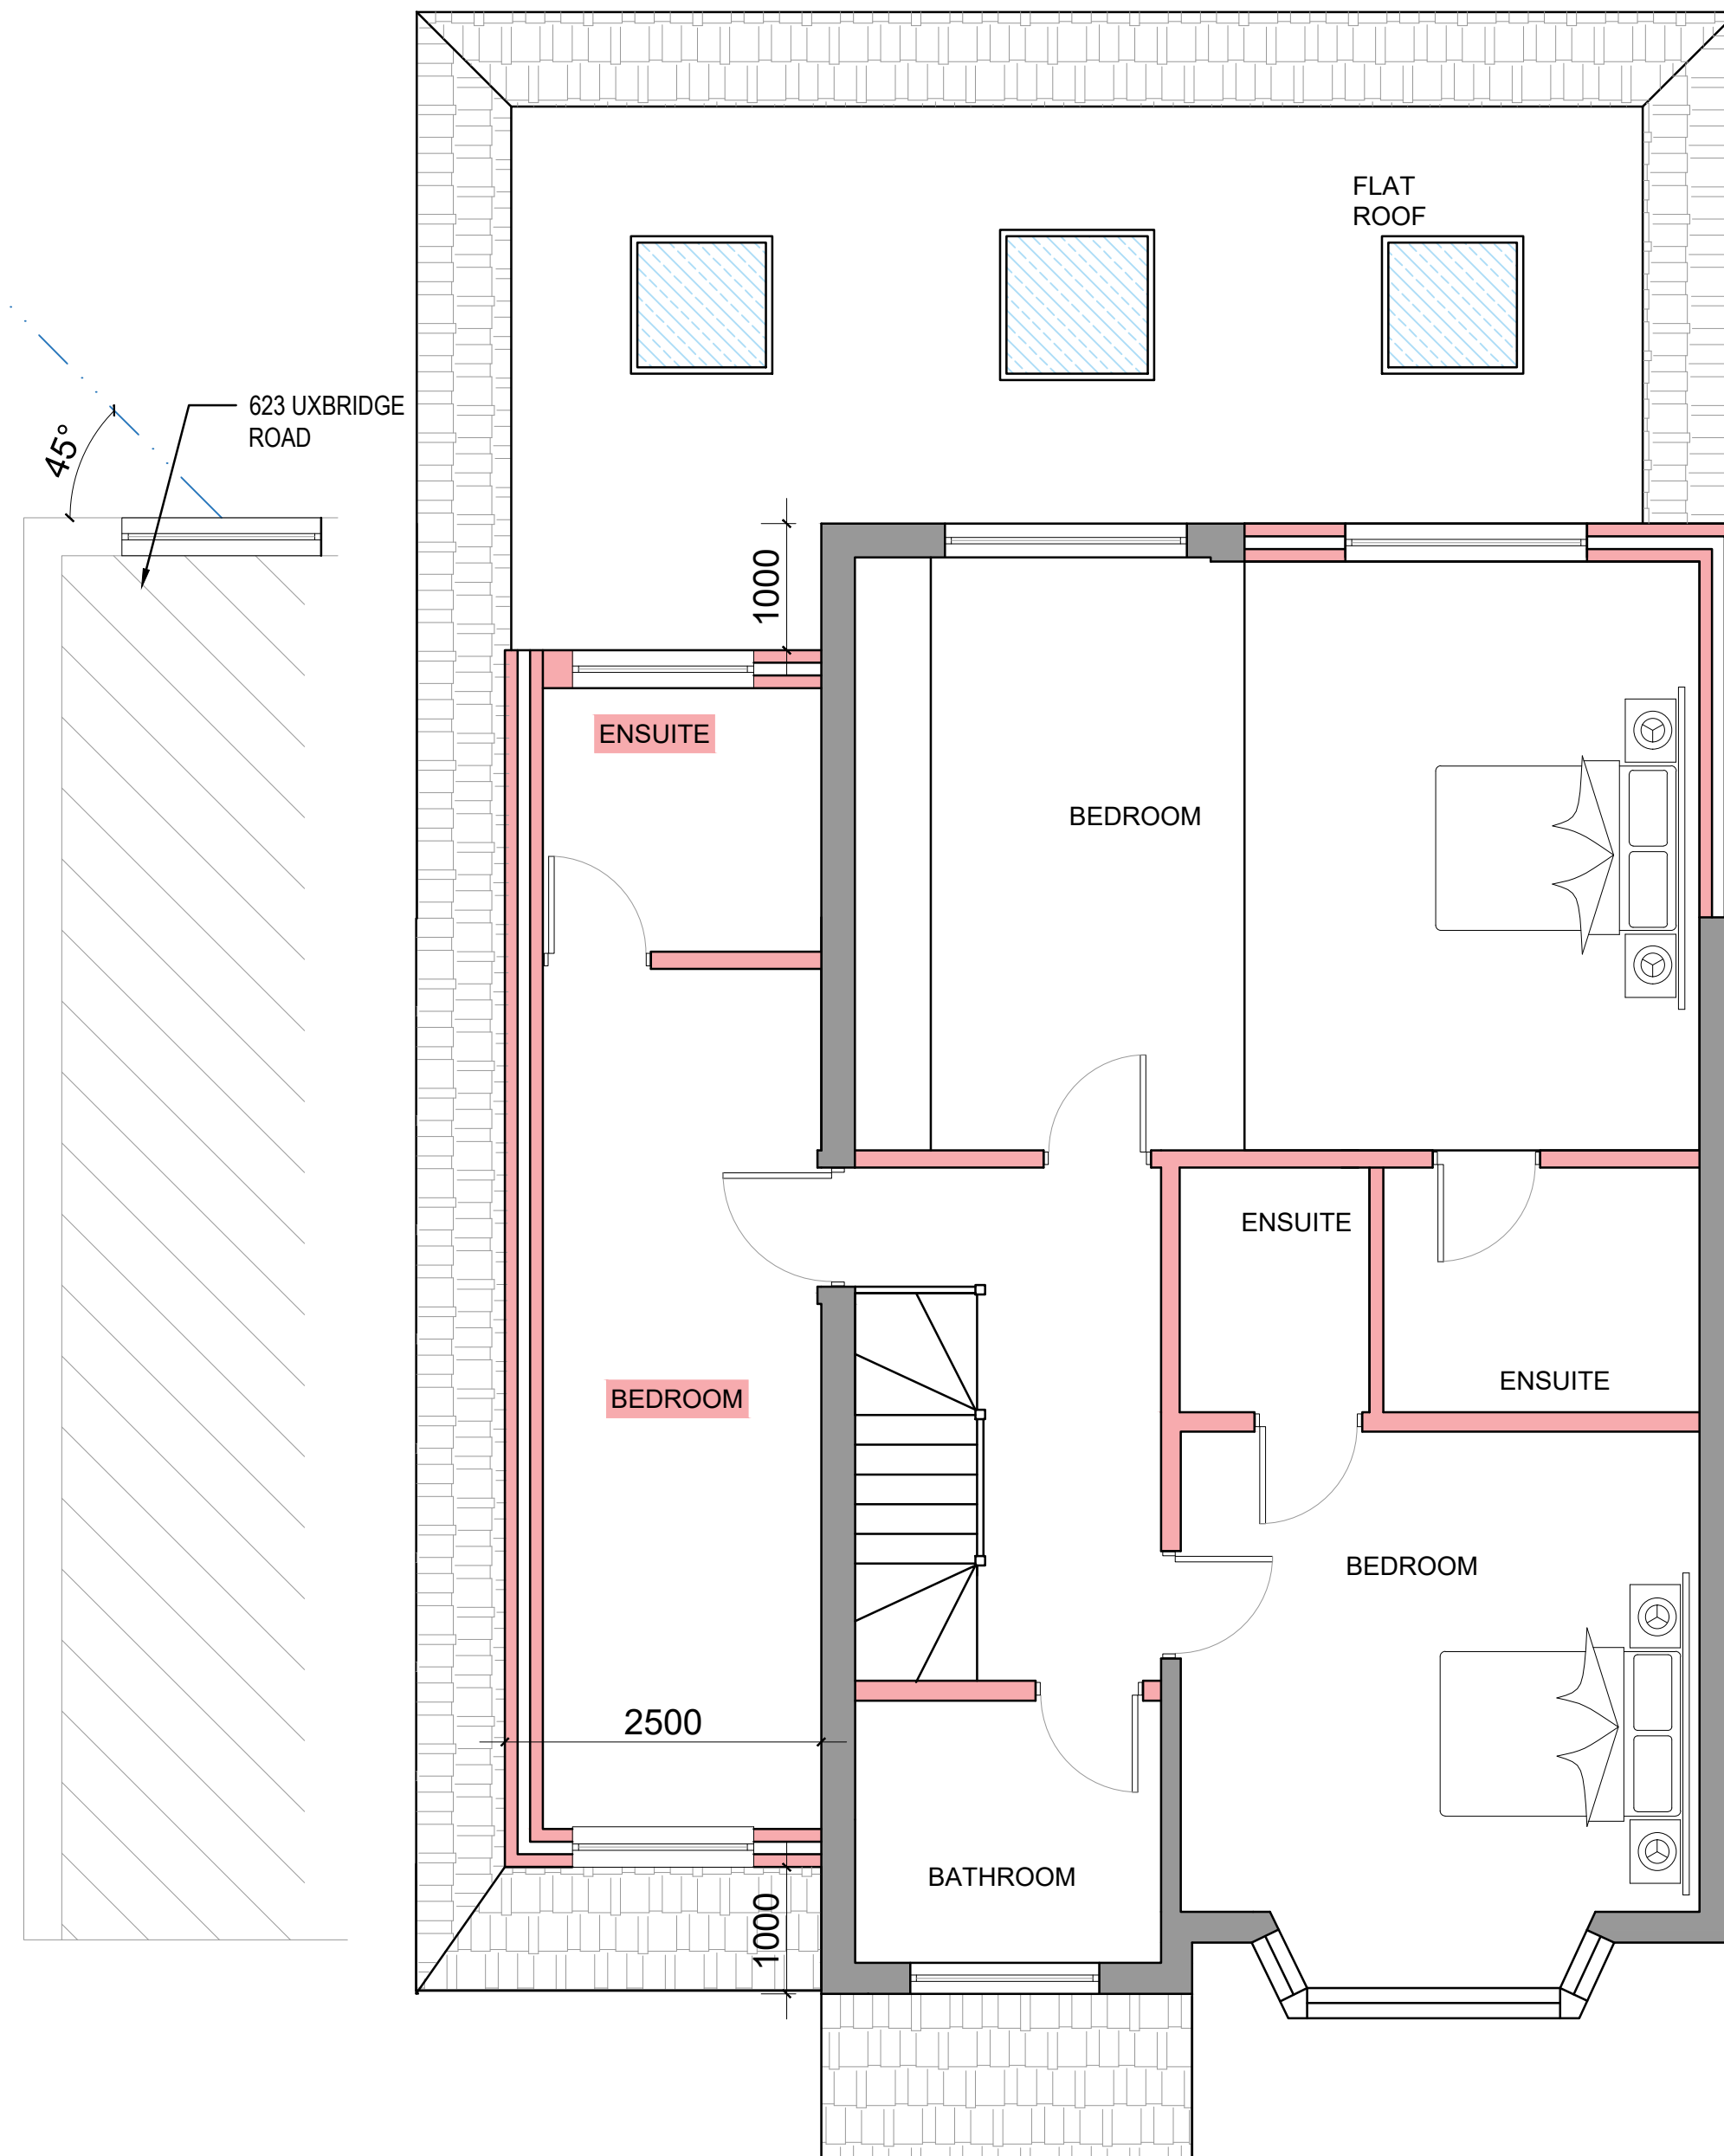


623

FIRST FLOOR PLAN

**General Notes**  
The contents of this drawing may not be reproduced in whole or part without the written consent of S.U.F.A.I.R LTD. This drawing is to be read in conjunction with the scope of works, specification and premeasure.

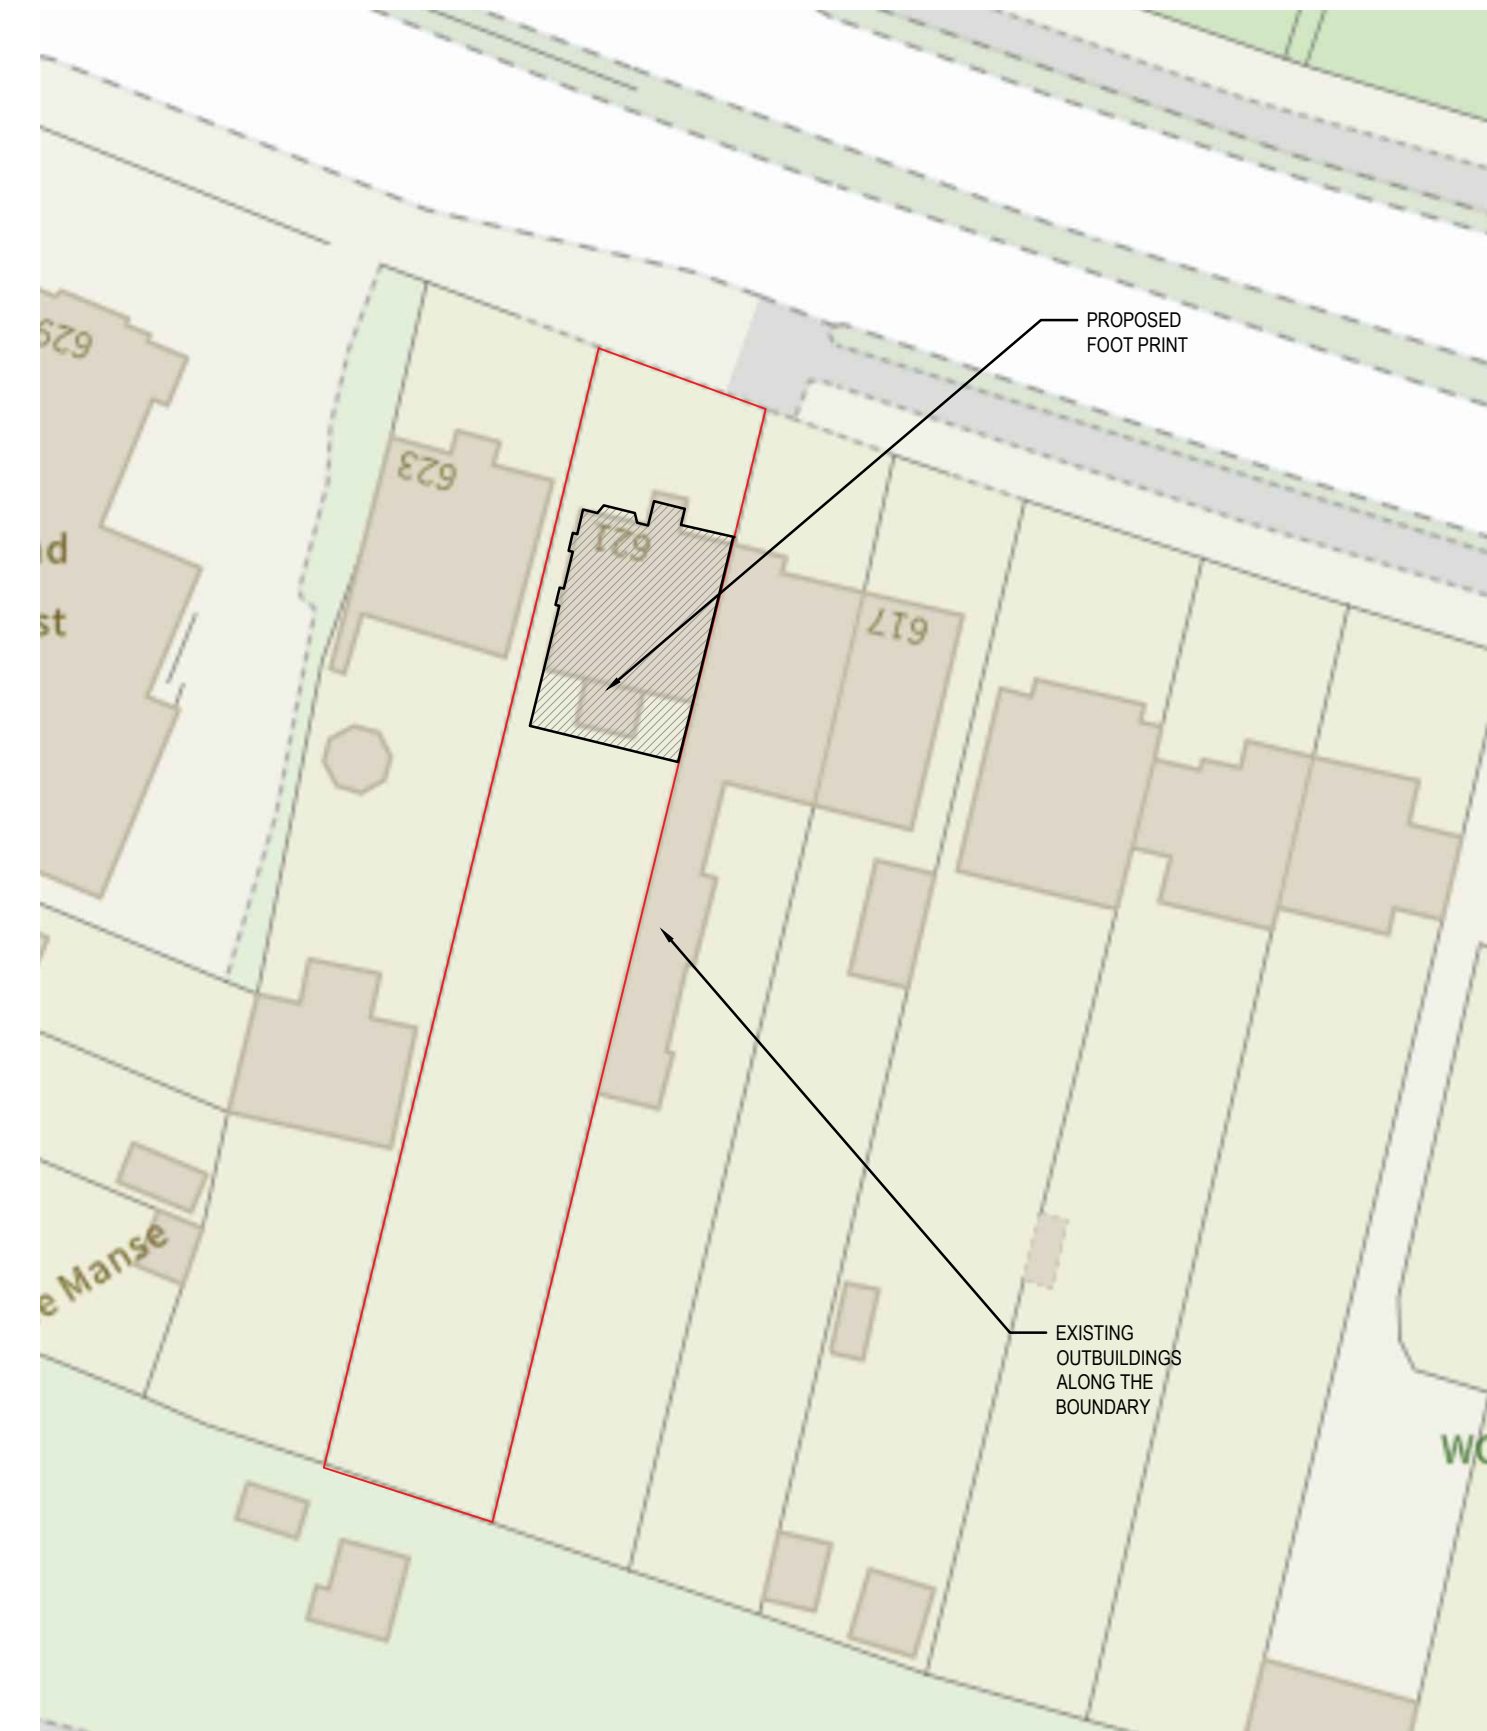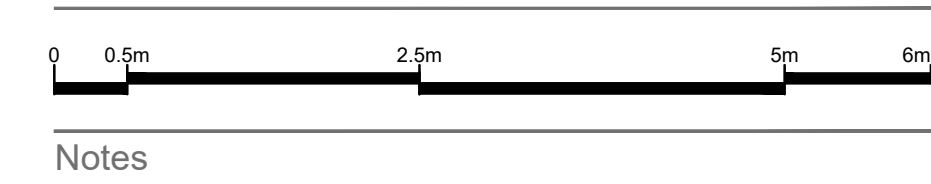

1 **PROPOSED BLOCK PLAN**  
SCALE 1:500

 

|     |                     |            |    |      |
|-----|---------------------|------------|----|------|
| P3  | ISSUED FOR PLANNING | 23.02.2024 | IT | IT   |
| P2  | ISSUED FOR PLANNING | 28.01.2024 | IT | IT   |
| P1  | ISSUED FOR PLANNING | 23.11.2023 | IT | IT   |
| REV | NOTES               | DATE       | BY | AUTH |

PROJECT  
**PROPOSED EXTENSIONS**  
621 Uxbridge Road  
UB4 8HR

DRAWING TITLE  
**PROPOSED PLANS**

|                                   |                             |                       |  |  |
|-----------------------------------|-----------------------------|-----------------------|--|--|
| DRAWING STATUS<br><b>PLANNING</b> |                             |                       |  |  |
| SCALE AT A1:<br>1:50              |                             | SCALE AT A3:<br>1:100 |  |  |
| JOB NO.<br><b>1458</b>            | DRAWING NO.<br><b>02-03</b> | REV.<br><b>P3</b>     |  |  |

