

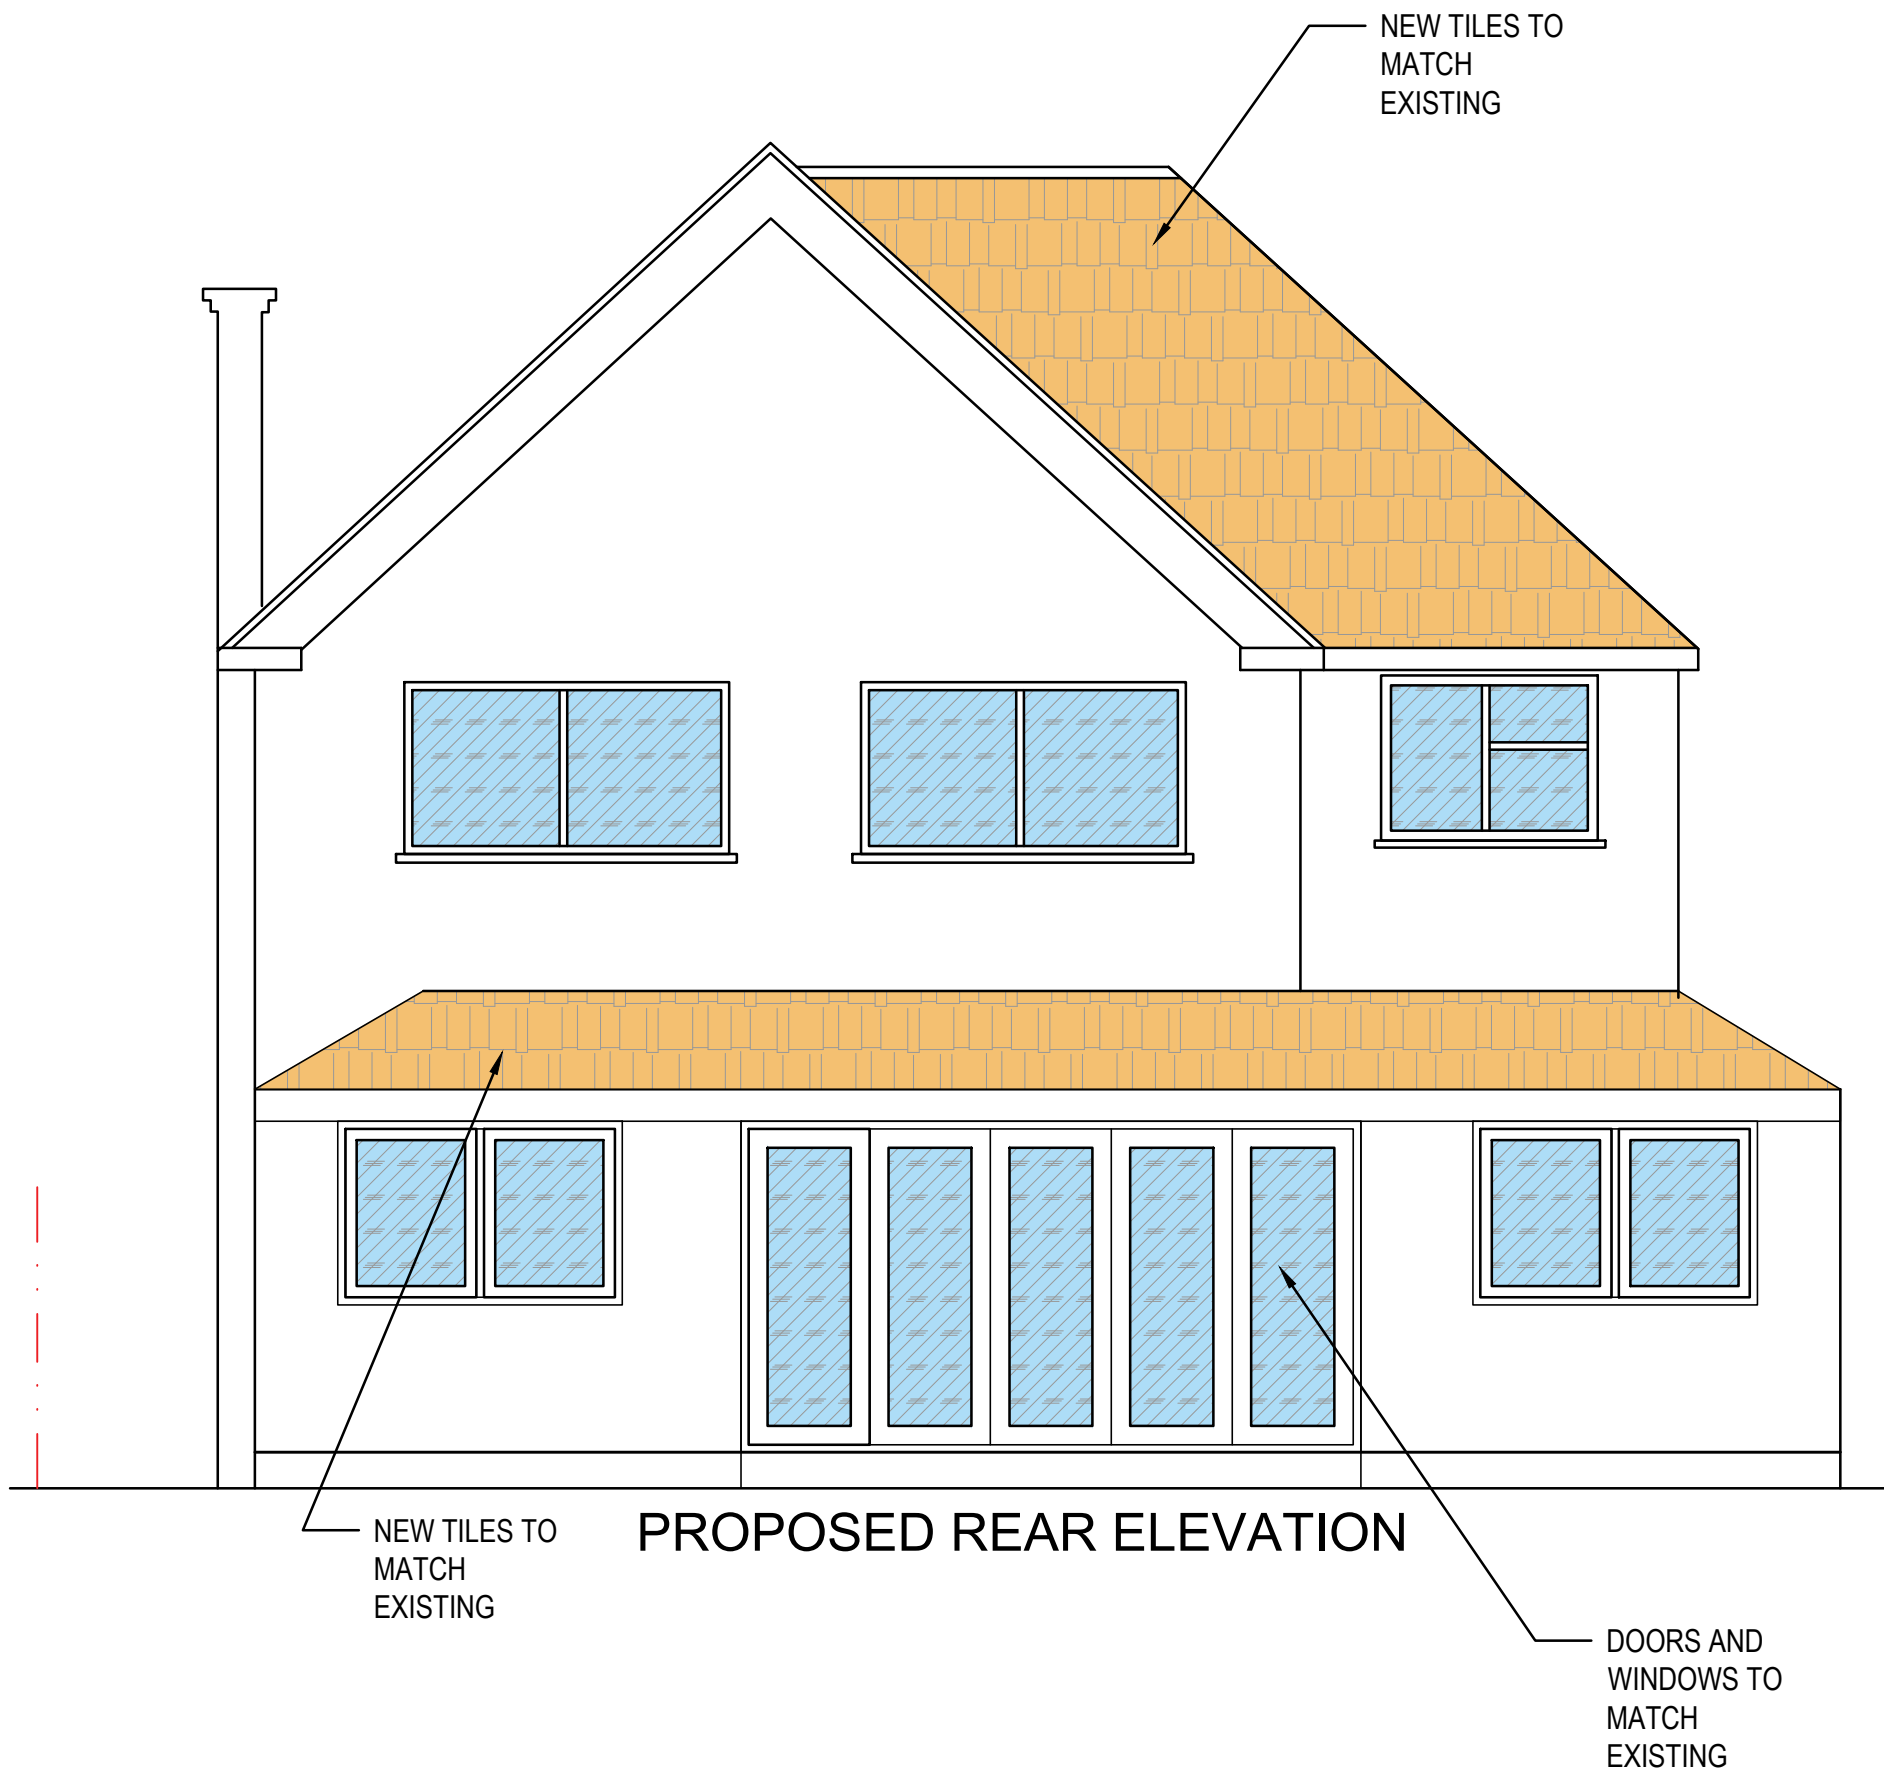
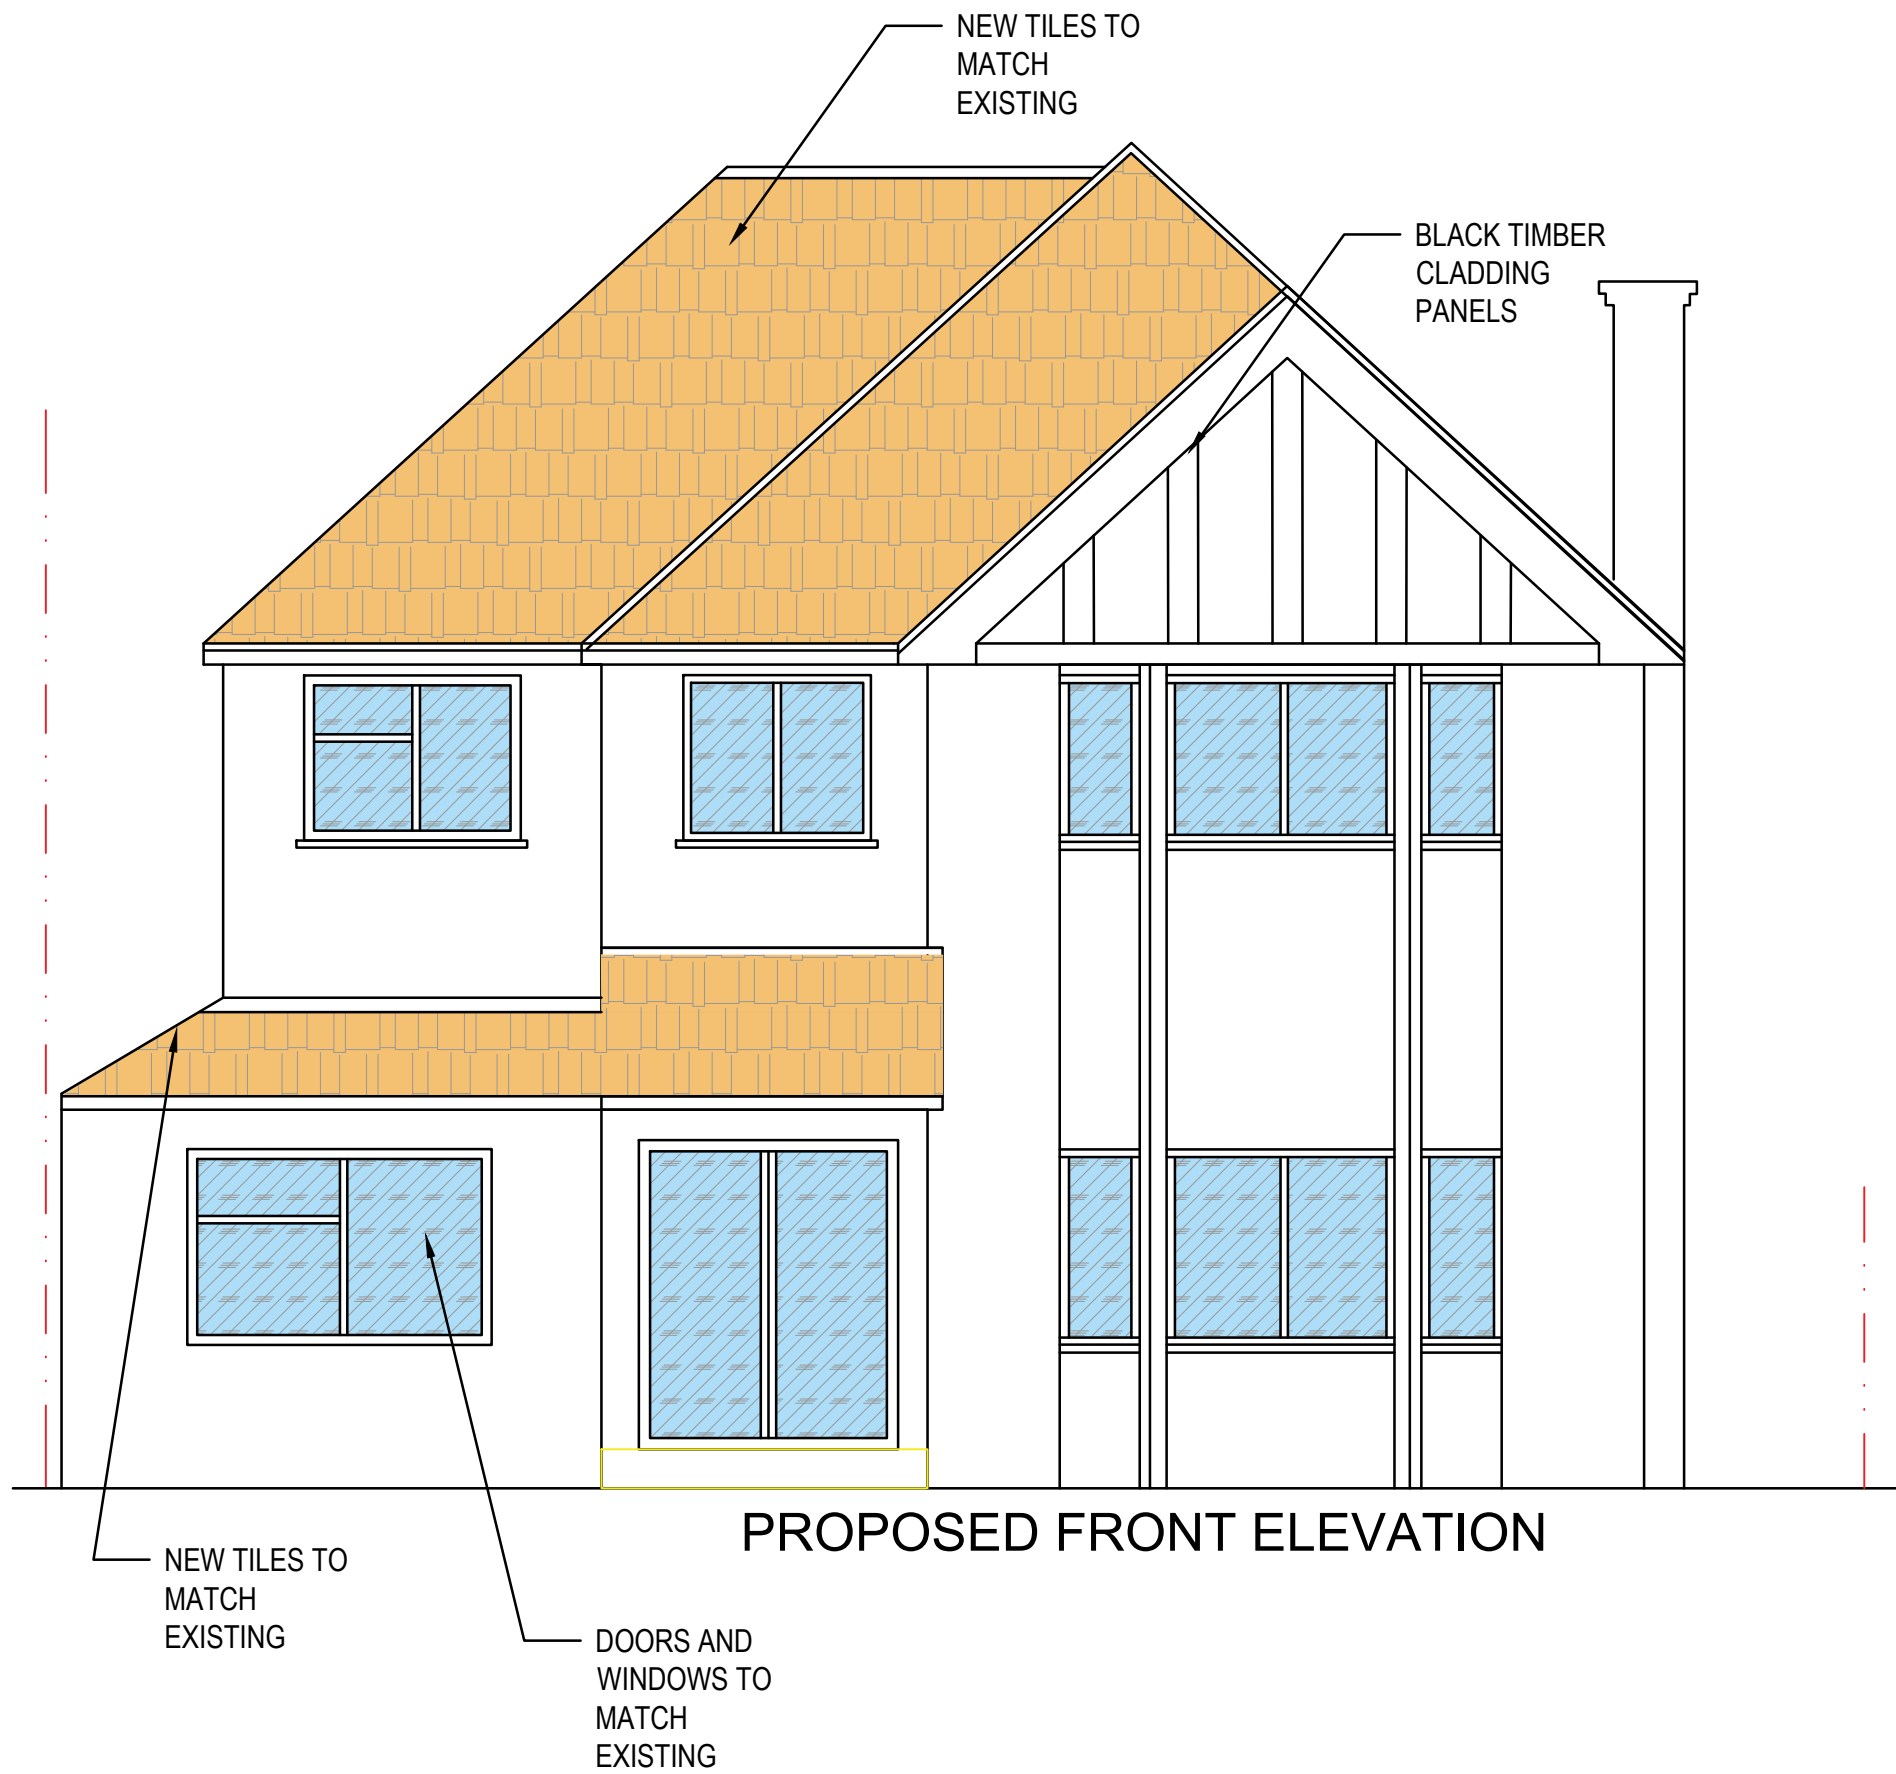


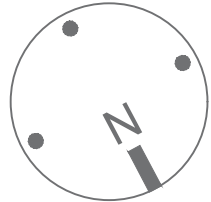

Notes

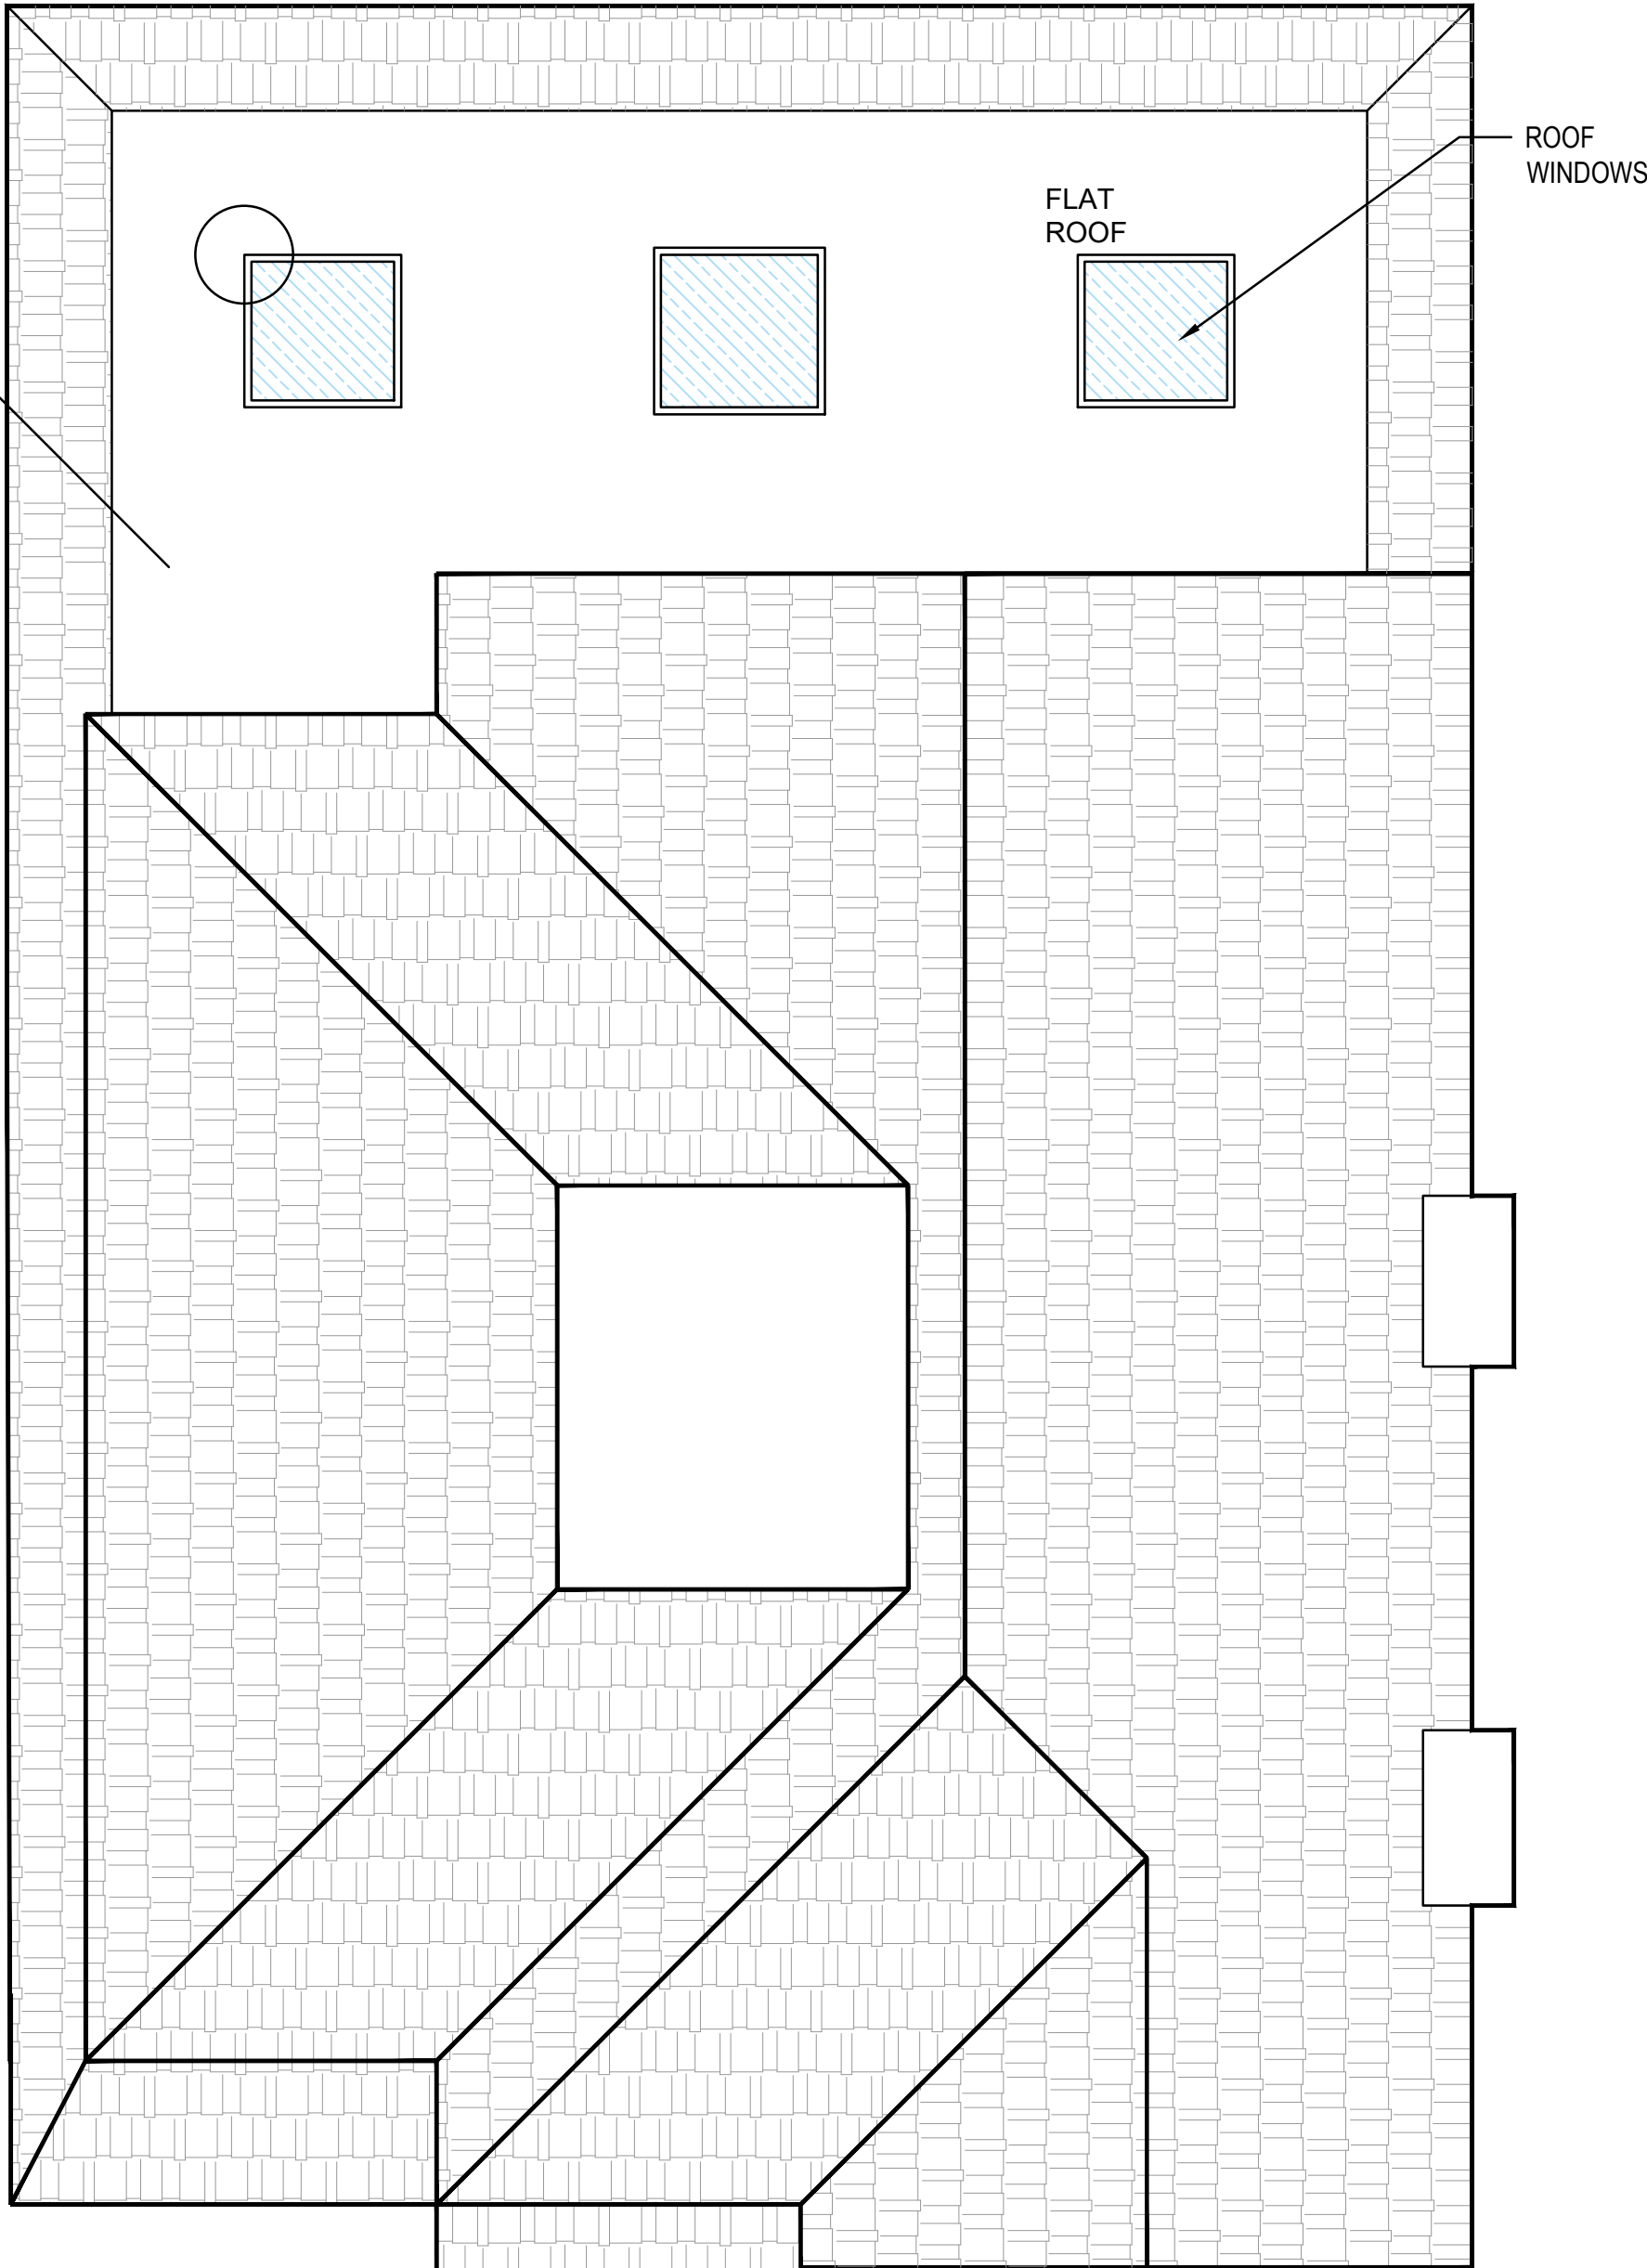

P2	ISSUED FOR PLANNING	28.01.2024	IT	IT
P1	ISSUED FOR PLANNING	23.11.2023	IT	IT
REV	NOTES	DATE	BY	AUTH

PROJECT  
PROPOSED EXTENSIONS  
621 Uxbridge Road  
UB4 8HR

DRAWING TITLE  
EXISTING ROOF PLAN  
EXISTING ELEVATIONS

DRAWING STATUS  
PLANNING

SCALE AT A1:  
1:50

SCALE AT A3:  
1:100

JOB NO.  
**1458**

DRAWING NO.  
**02-02**

REV.  
**P2**

