



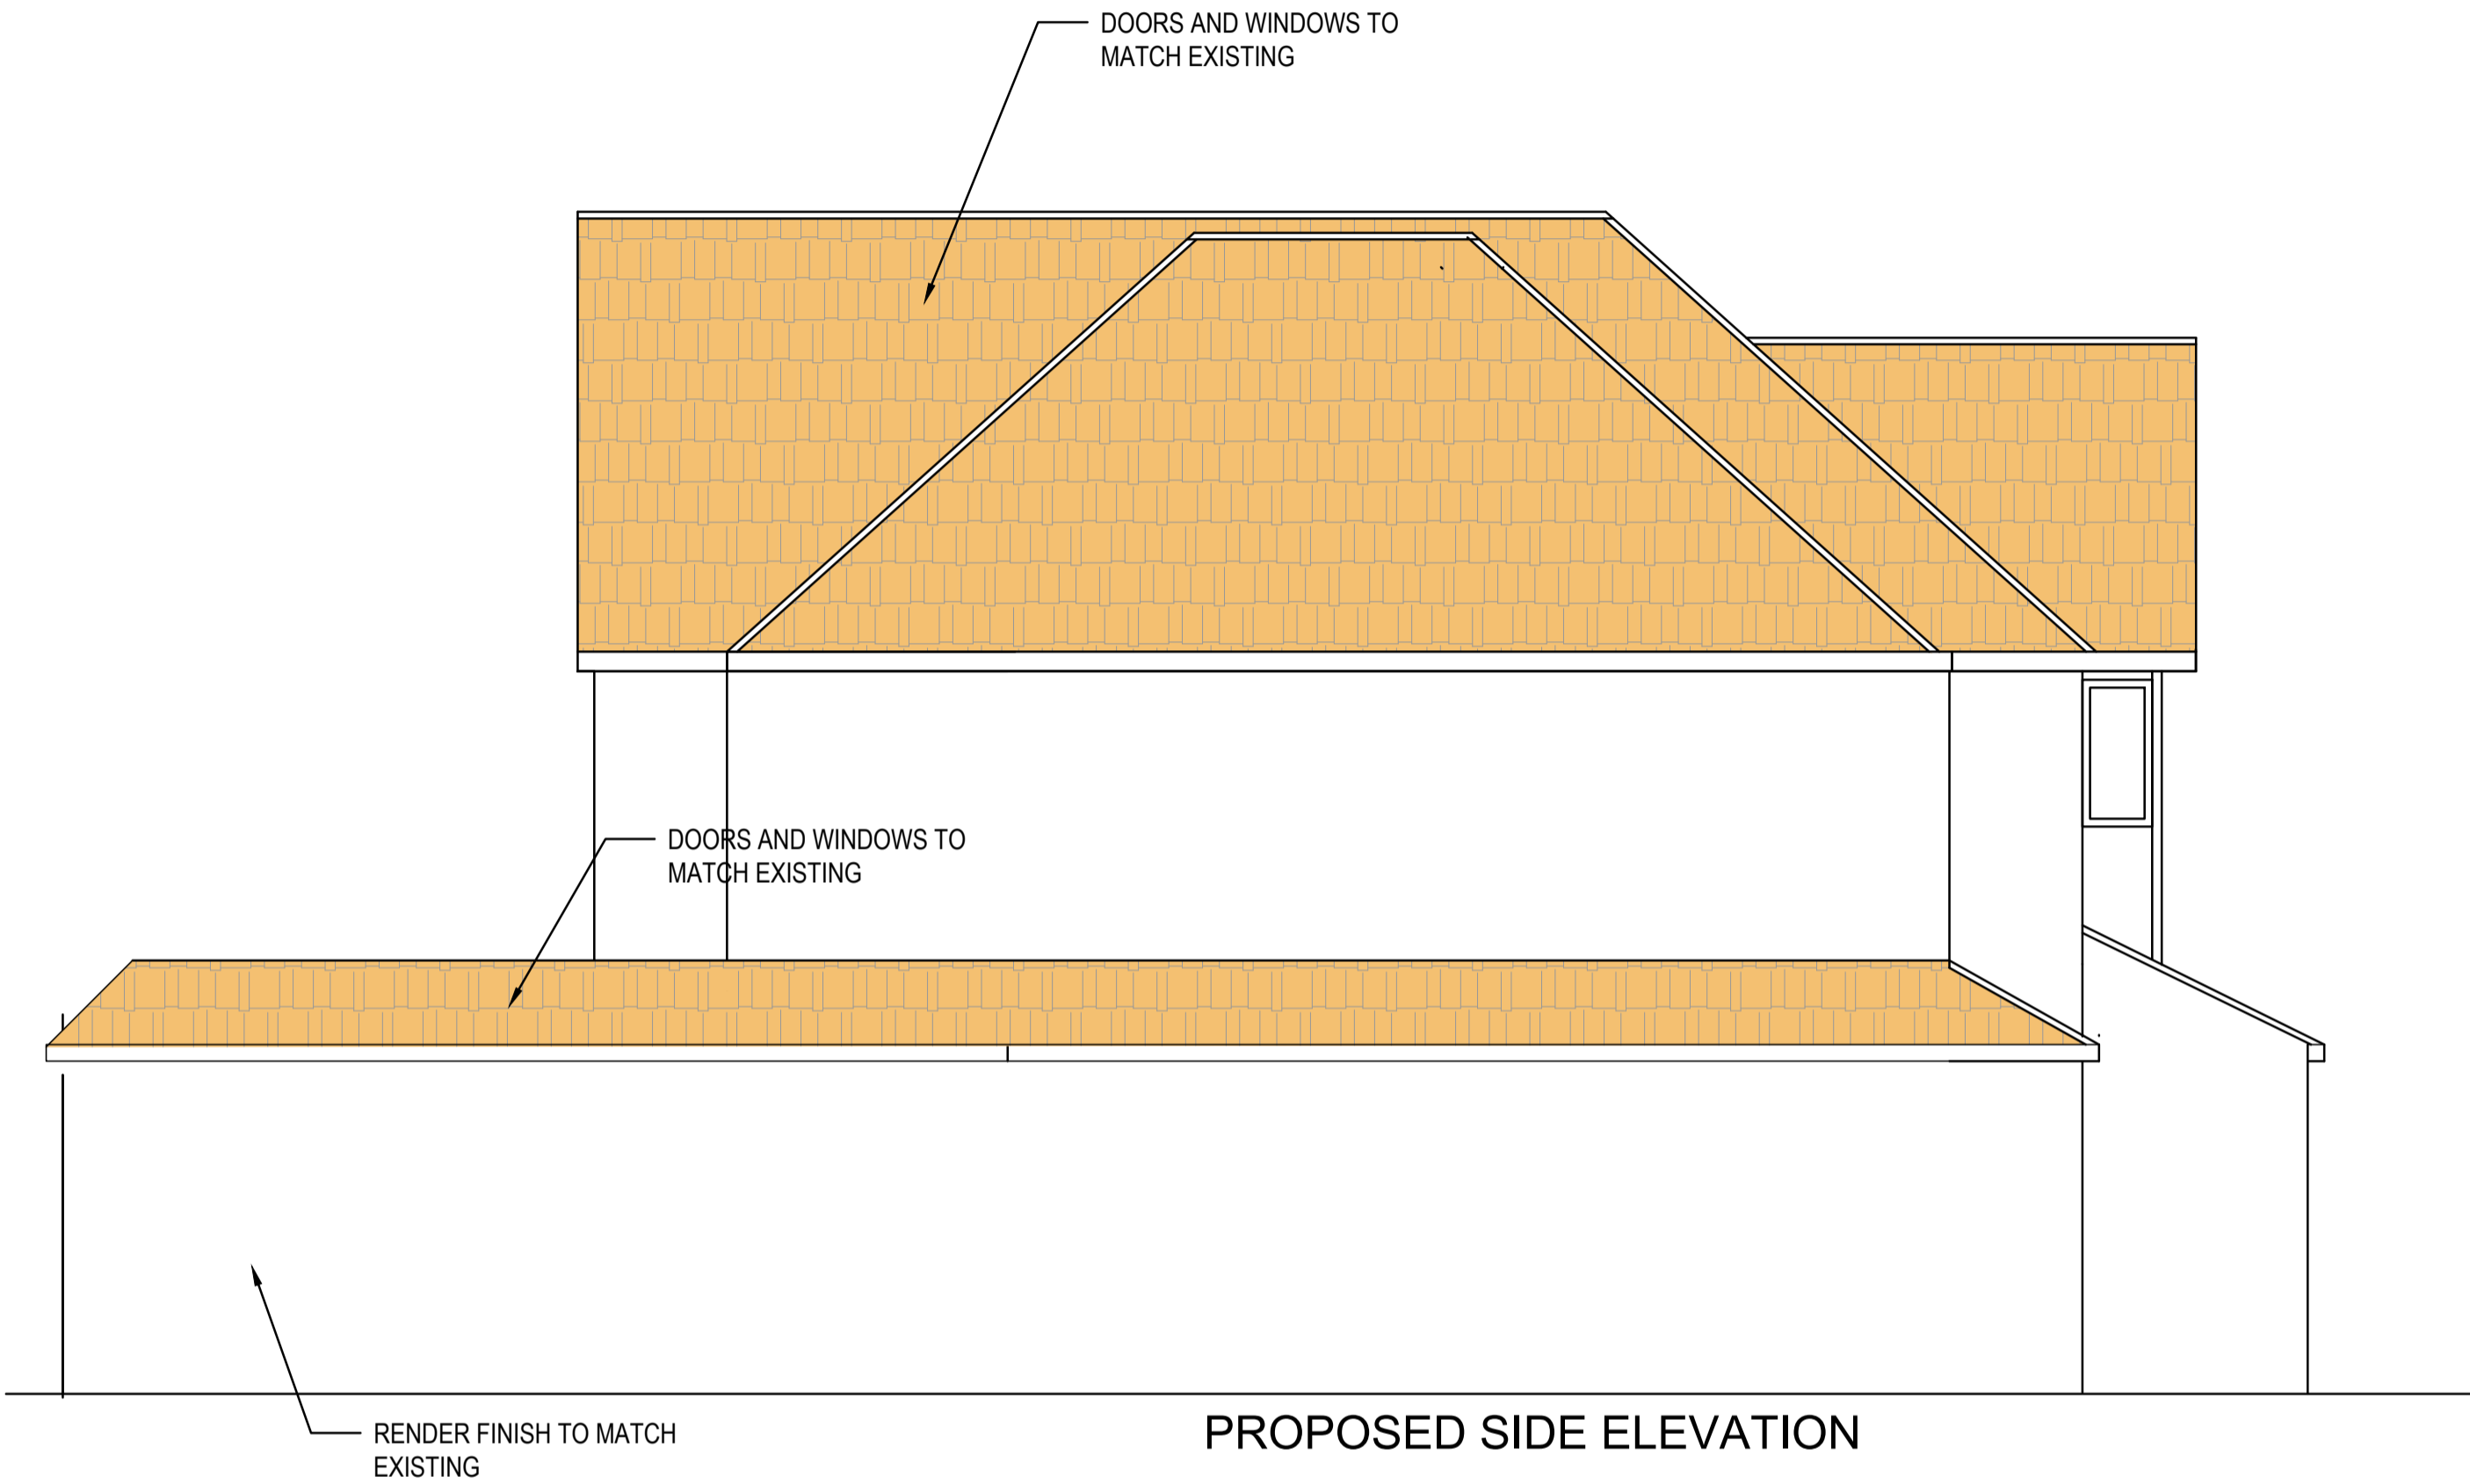

Notes

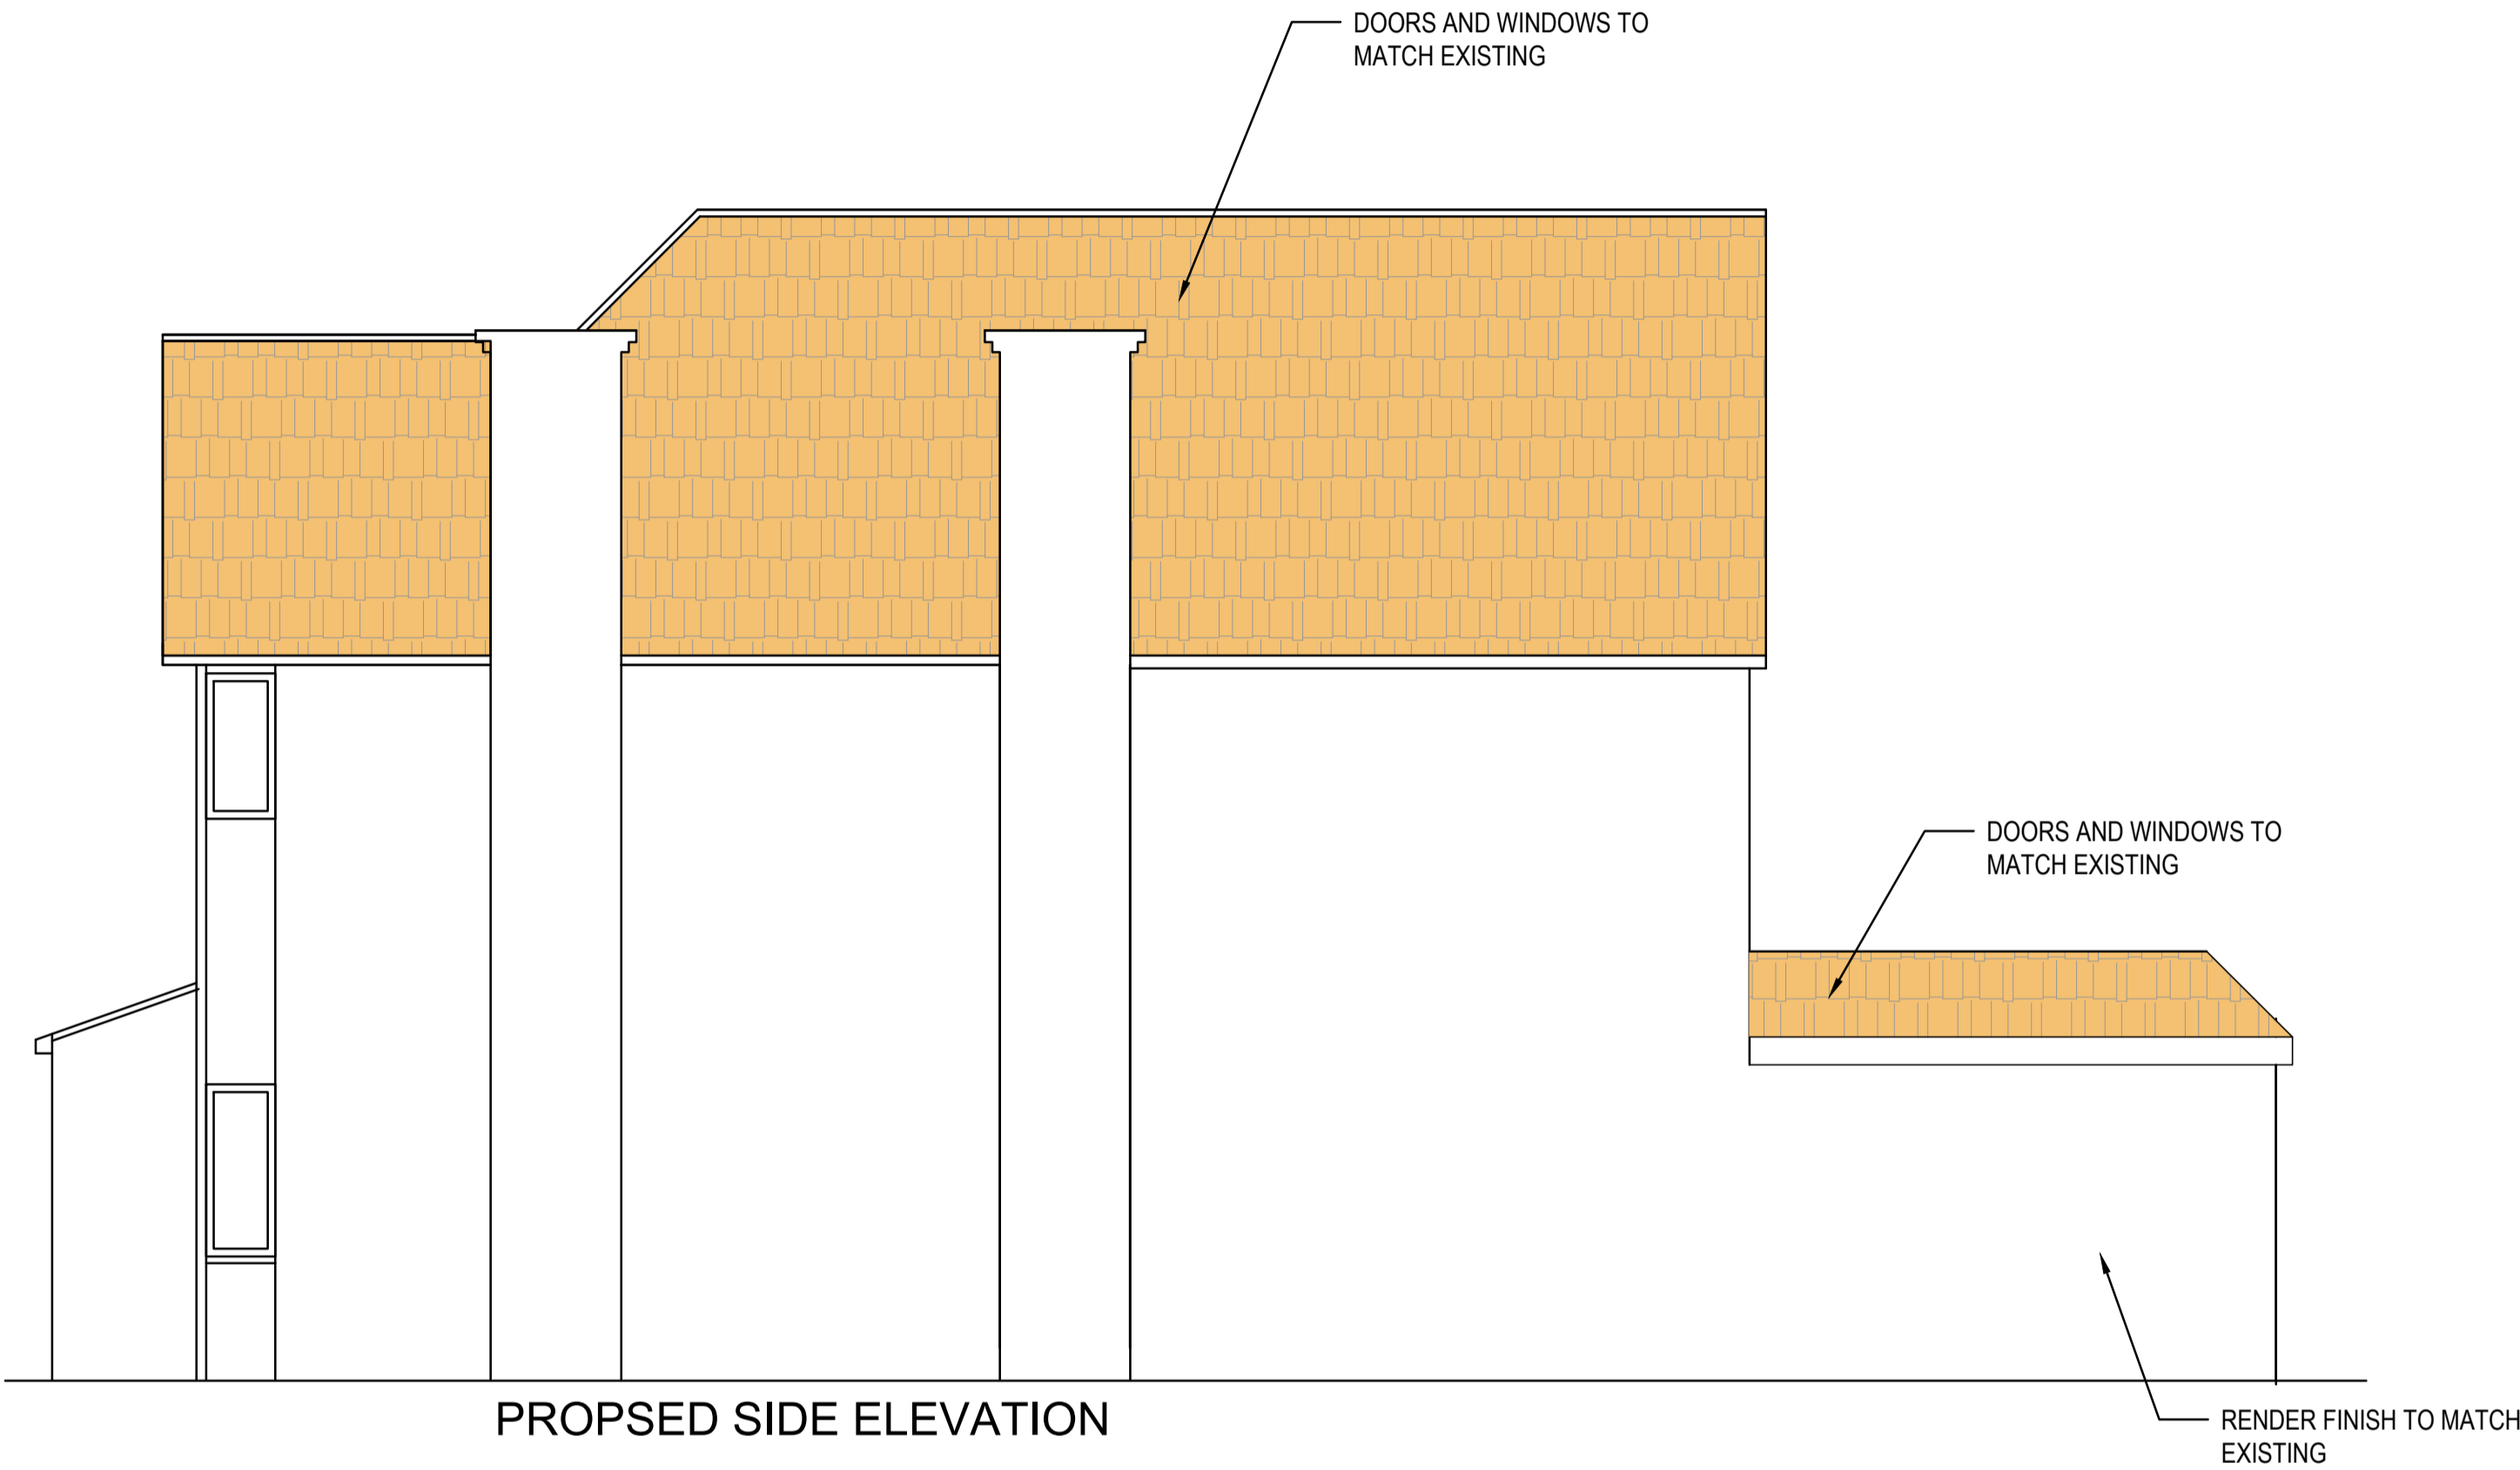

P2	ISSUED FOR PLANNING	28.01.2024	IT	IT
P1	ISSUED FOR PLANNING	23.11.2023	IT	IT
REV	NOTES	DATE	BY	AUTH
PROJECT				
PROPOSED EXTENSIONS				
621 Uxbridge Road				
UB4 8HR				
DRAWING TITLE				
EXISTING ROOF PLAN				
EXISTING ELEVATIONS				
DRAWING STATUS				
PLANNING				
SCALE AT A1:		SCALE AT A3:		
1:50		1:100		
JOB NO.	DRAWING NO.	REV.		
1458	02-02	P2		

