

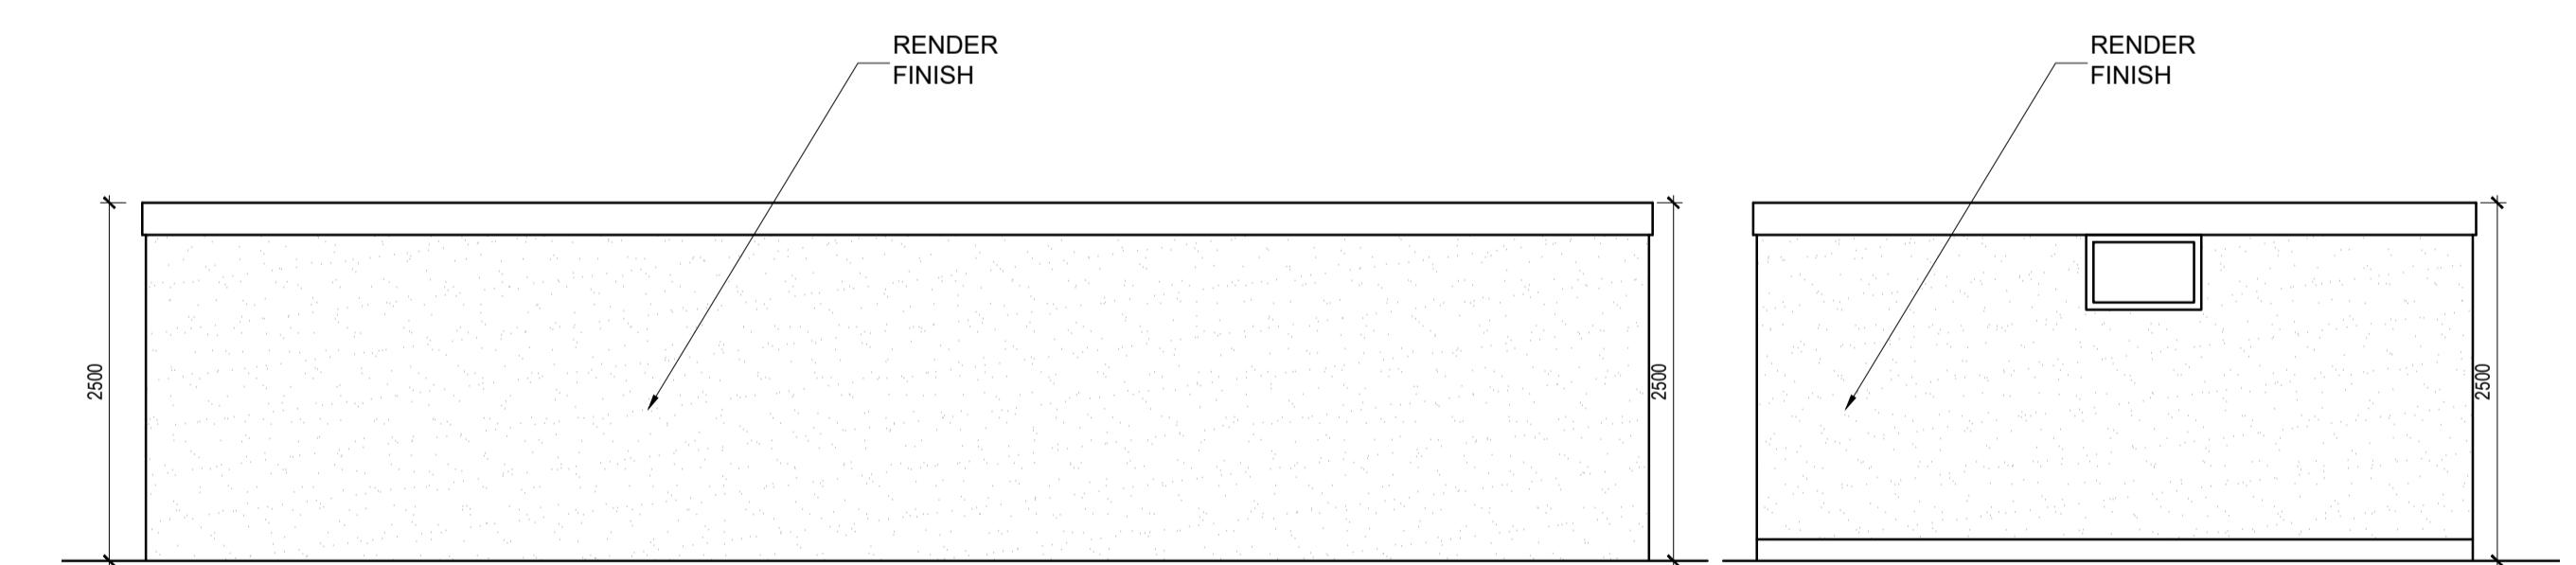



1 OUTBUILDING PLAN
SCALE 1:50

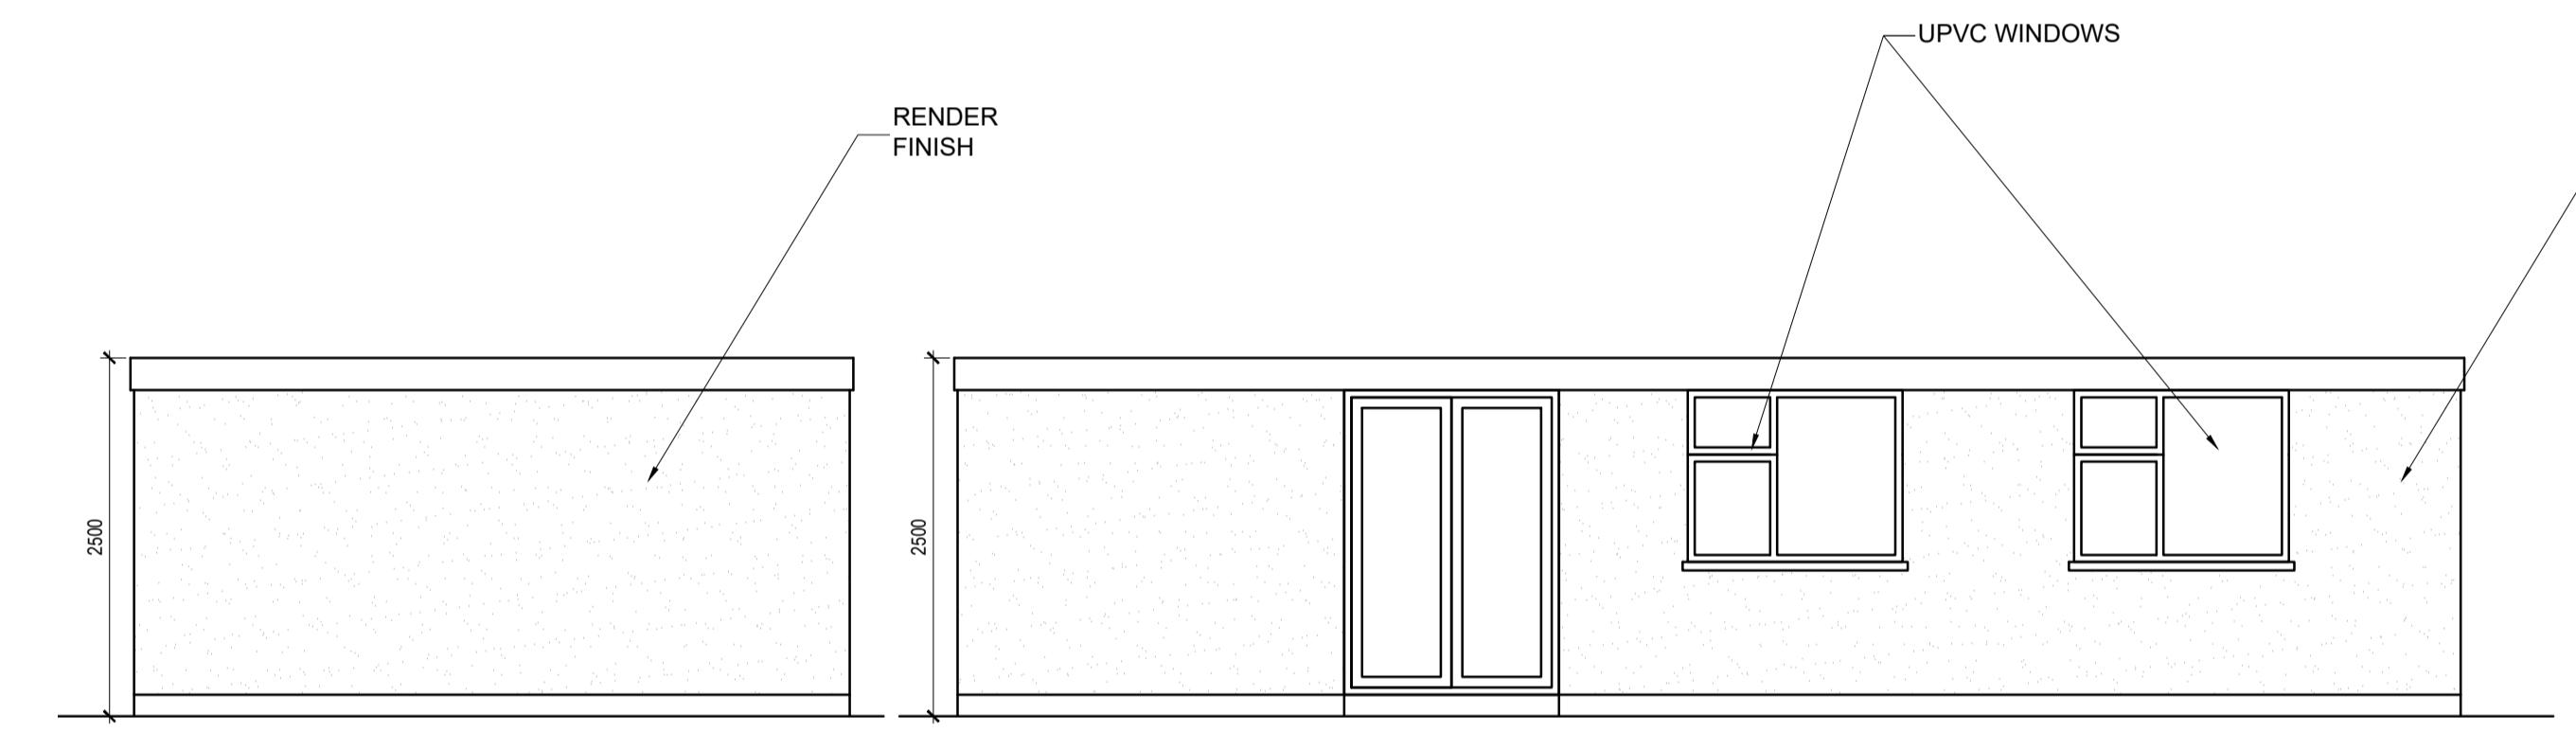

2 OUTBUILDING ELEVATIONS
SCALE 1:50

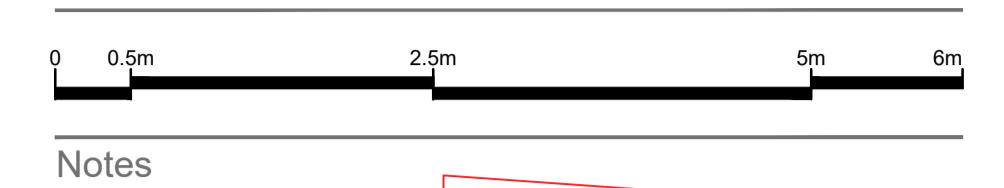

Notes

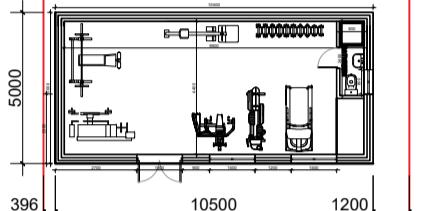

3 SITE PLAN
SCALE 1:250

P1	ISSUED FOR PLANNING	14.07.2024	IT	IT
REV	NOTES		DATE	BY AUTH
PROJECT	PROPOSED OUTBUILDING			
	621 Uxbridge Road			
	UB4 8HR			
DRAWING TITLE	OUTBUILDING PLAN- SITE PLAN			
	ELEVATIONS			
DRAWING STATUS	PLANNING			
SCALE AT A1:	1:50	SCALE AT A3:	1:100	
JOB NO.	1458	DRAWING NO.	02-12	P1