



OUTBUILDING PLAN

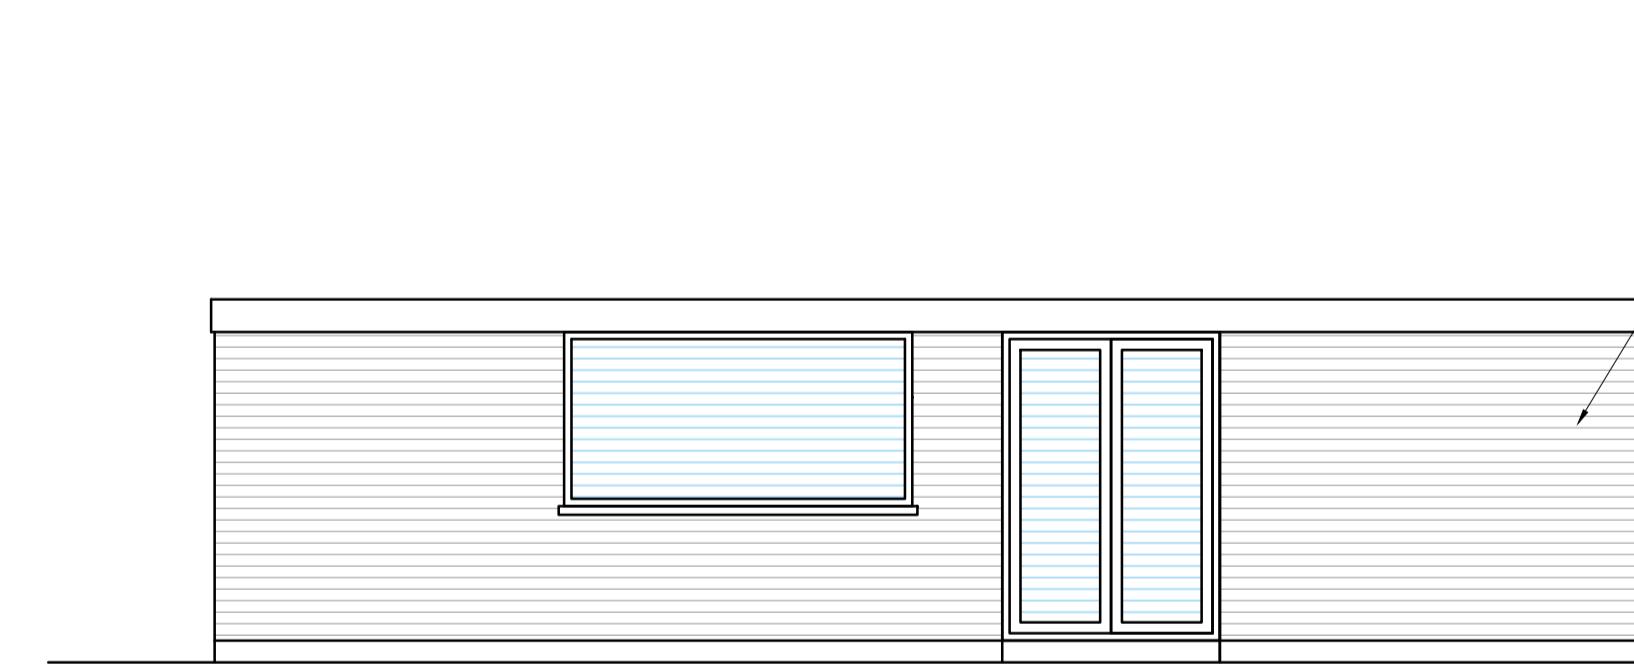


The image shows a technical architectural floor plan of a building section. The plan is a long rectangle with a thick black border. The interior is filled with horizontal lines representing floor levels. On the left side, there is a vertical column of rooms. On the right side, there is a large open space. A diagonal line with an arrow points from the text 'RENDER FINISH' to the top edge of the building's footprint. The text 'RENDER FINISH' is written in a bold, sans-serif font. The plan is set against a white background with a light gray grid.

3 OUTBUILDING ELEVATION

SCALE 1:50

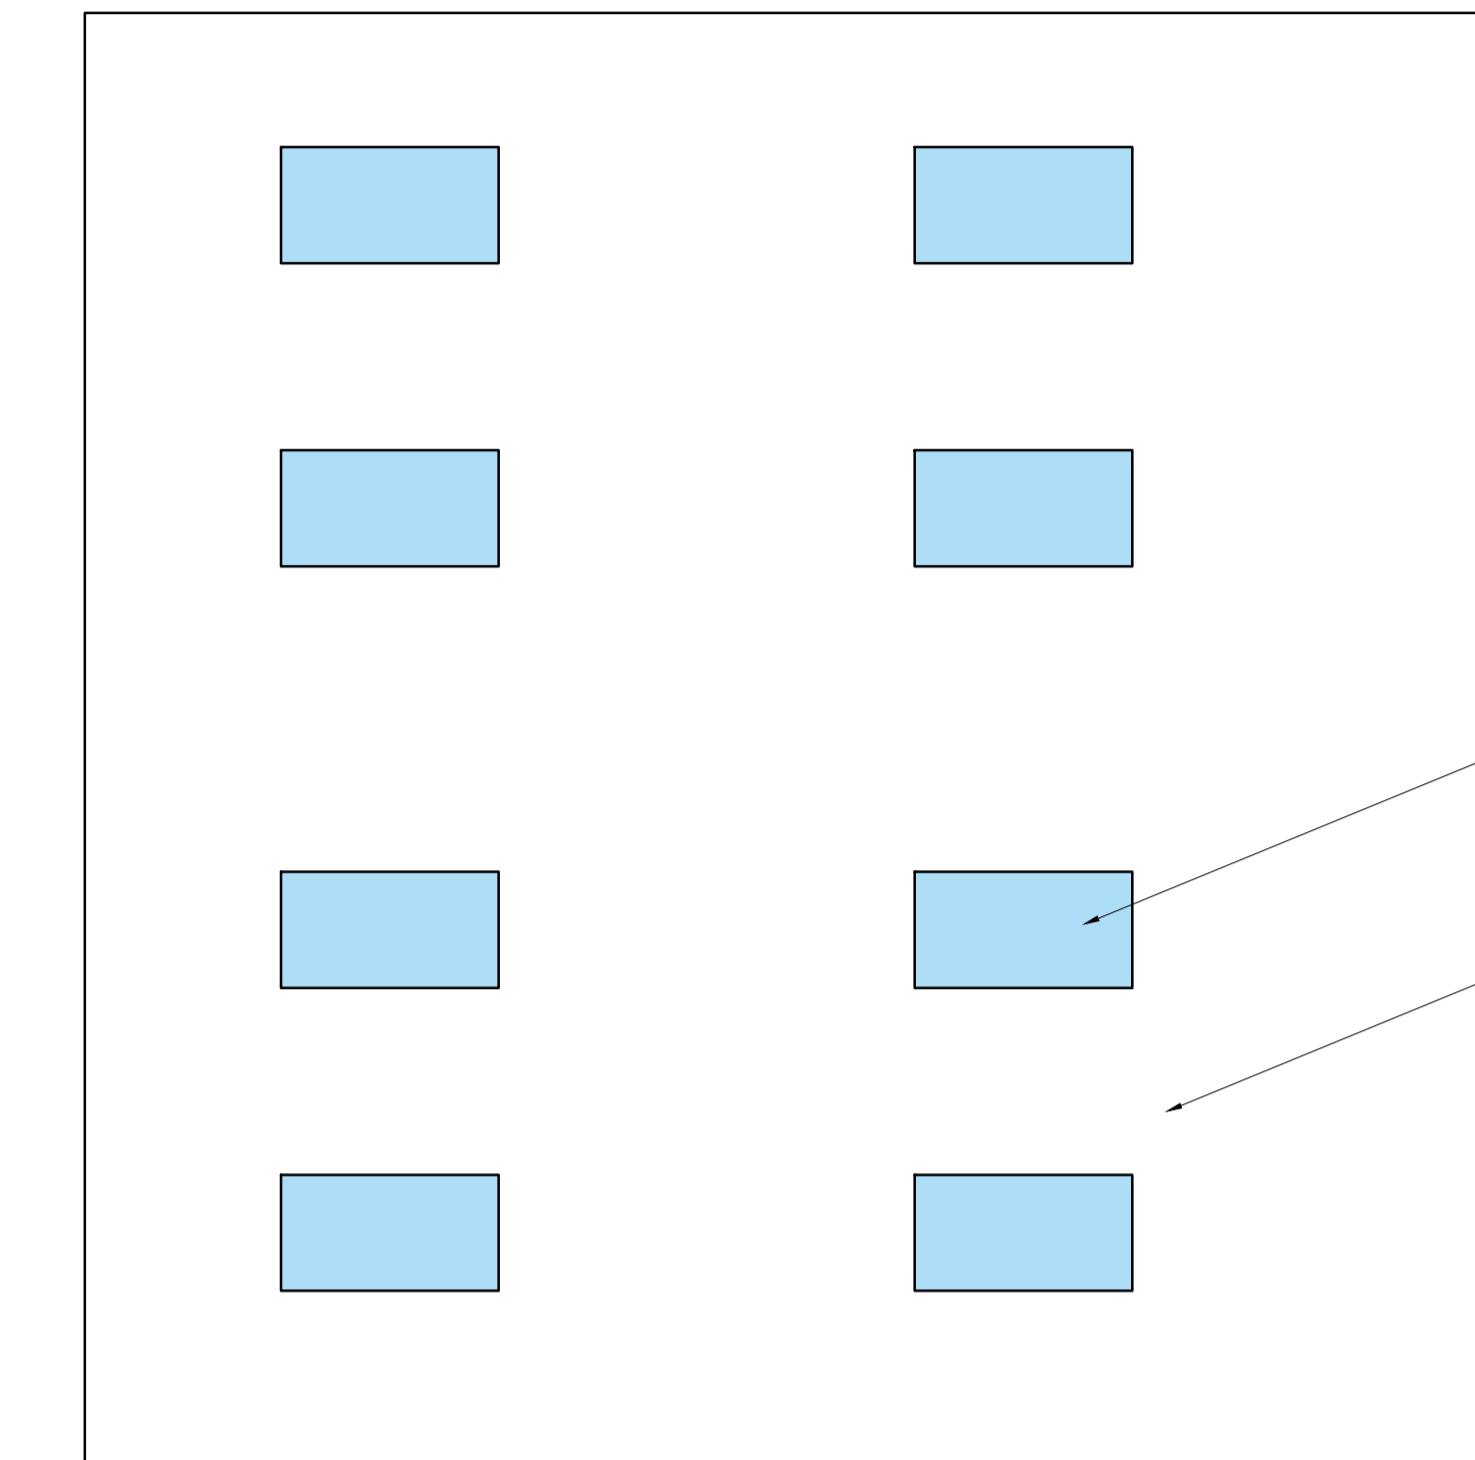

OUTBUILDING ROOF PLAN

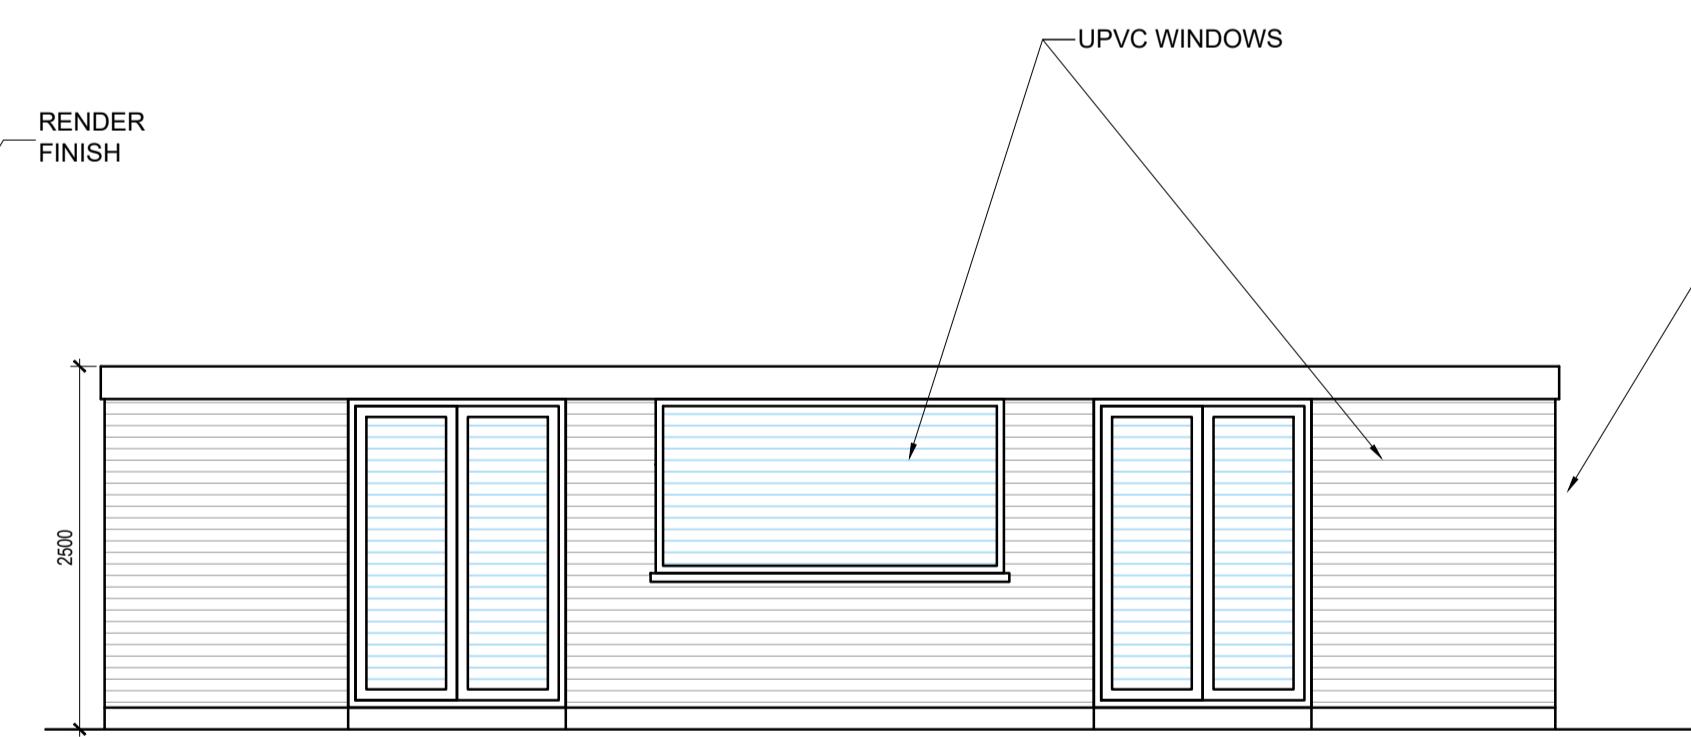


An architectural elevation drawing of a long, narrow building. The building has a horizontal line of windows along its top and bottom edges. A central window is located on the right side. A callout line with the text 'RENDER FINISH' points to the top edge of the building. Vertical dimensions of 2500 are shown on the left and right sides.

General Notes
The contents of this drawing may not be reproduced in whole or part without the written consent of SUFAIR LTD. This drawing is to be read in conjunction with the scope of works, specification and premeasure.



Notes

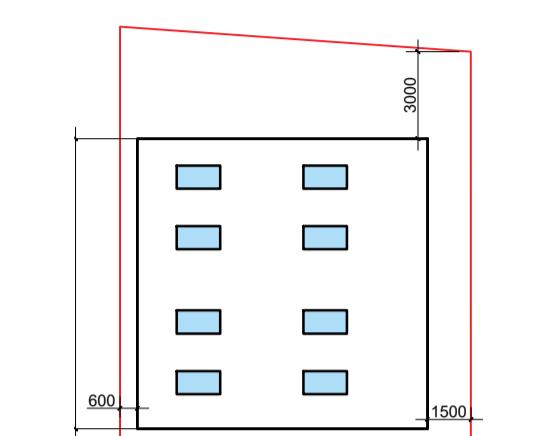

A diagram showing a circle with a central angle labeled 'N' with an arc above it, indicating a central angle.

SITE PLAN

SCALE 1:250

P1	ISSUED FOR PLANNING	24.11.2024	IT	IT
REV	NOTES	DATE	BY	AUTH

PROJECT
PROPOSED OUTBUILDING
621 Uxbridge Road
UB4 8HR

DRAWING TITLE
**OUTBUILDING PLAN- SITE PLAN
ELEVATIONS**

DRAWING STATUS		
PLANNING		
SCALE AT A1:	SCALE AT A3:	
1:50	1:100	
JOB NO.	DRAWING NO.	REV.
1458	02-12	P1

