



## EXISTING ROOF PLAN

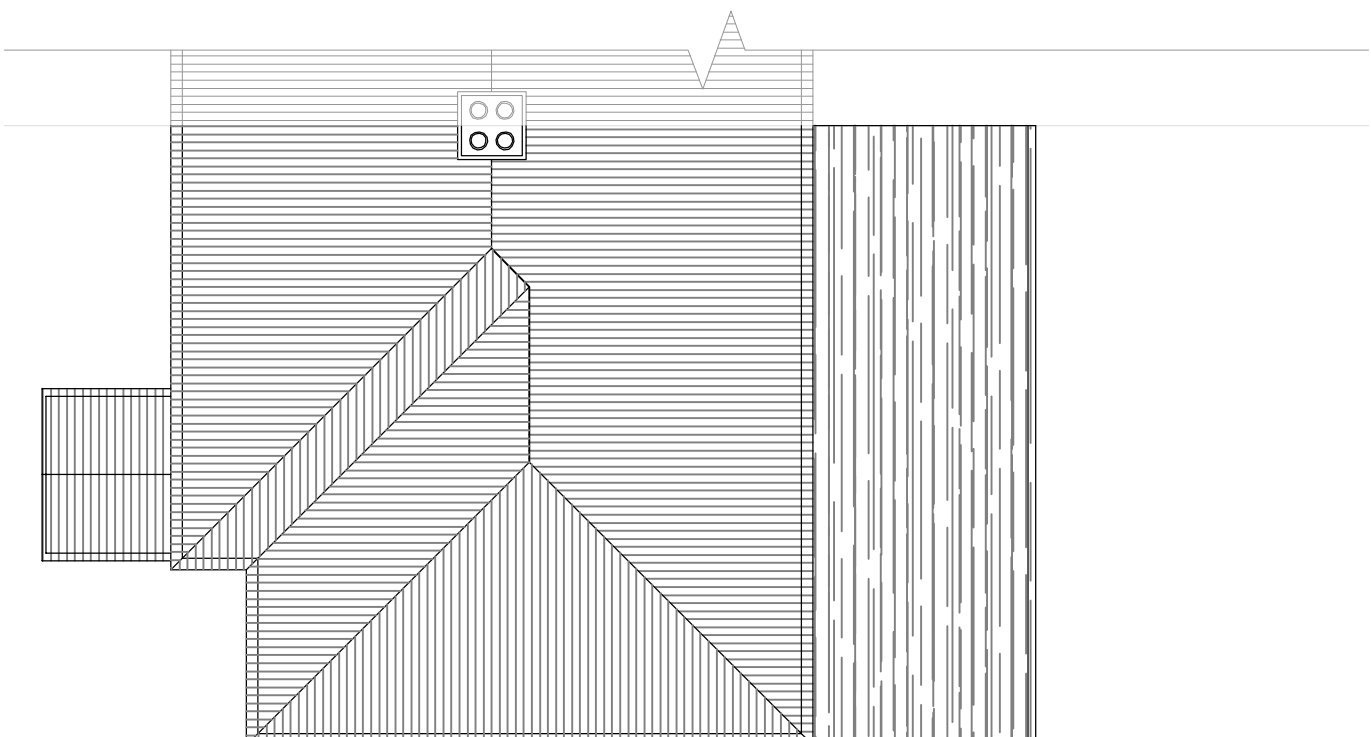

SCALE BAR 1:100

**PROPOSED ROOF PLAN**



	<b><u>J.BALASINGAM</u></b> Institute Building Planning TEL: 07500043858 www.jbconsultant.com	
	CLIENT :  MR. KESAMAN	DRAWN BY : B.J  DESIGNED BY : B.J
PROJECT :  1. Belmore Avenue Hoves UB4 ORB.	TITLE :  PROPOSED DOUBLE STOREY SIDE EXTENSION	DRAWING NO : BJ/2024/034/06  DATE : 22/09/2024
		SCALE : 1:100  ORG.SIZE : A3