





SCALE BAR 1:100

EXISTING FRONT ELEVATION

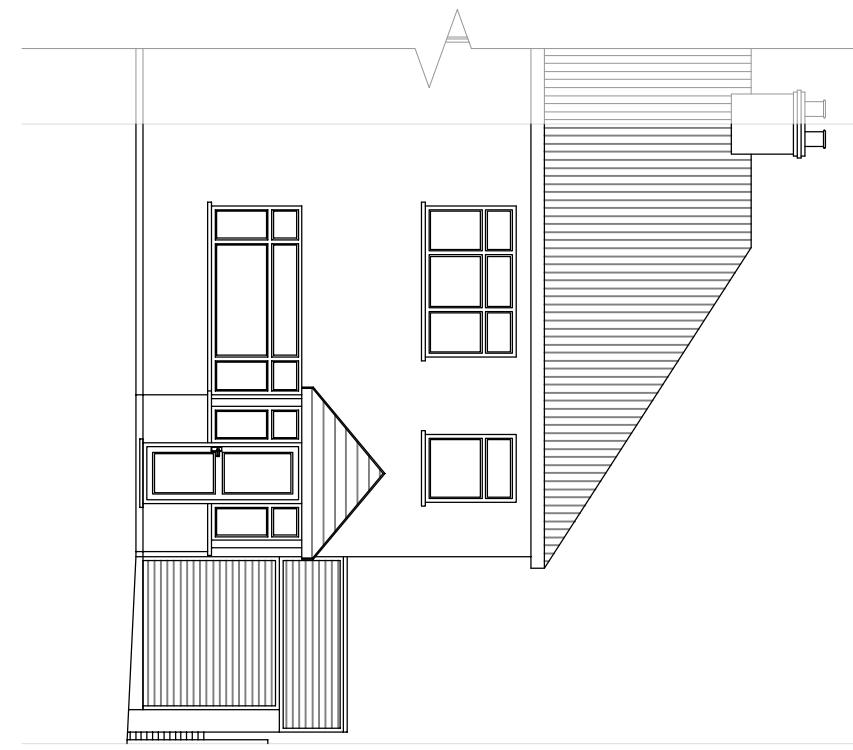

FOCUSED FRONT ELEVATION

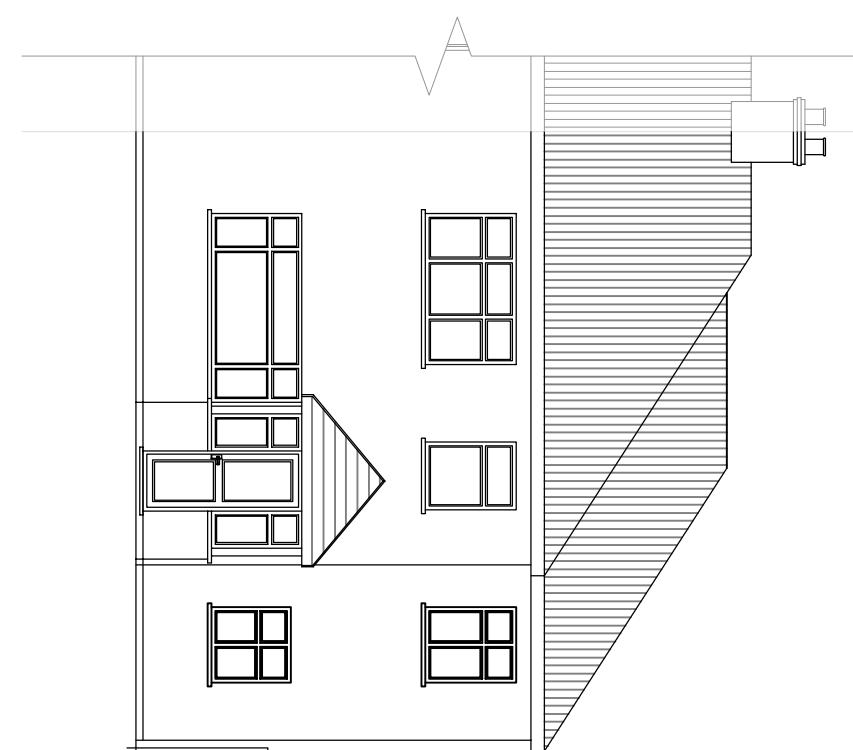

NOTES:

1. This drawing is to be read in conjunction with all relevant Architects and Engineers drawings
2. Only figured dimensions are to be used for construction
3. All dimensions are to be verified on site prior to work commencing
4. All temporary works are the responsibility of the contractor

Copyright ©

 <p>J.BALASINGAM</p> <p>INFINITE BUILDING JOURNEY ARCHITECTURE, DESIGN & SURVEY</p> <p>TEL: 07500043858 www.ibjconsultant.com</p>	
PROJECT :	CLIENT :
1 Hoyes UB4 0RB.	MR. KESAVAN
EXTENSION	DESIGNED BY : B.J
TITLE : PROPOSED DOUBLE STOREY SIDE	DRAWN BY : B.J
DATE : 22/09/2024	DRAWING NO : BJ/2024/034/07
ORG.SIZE : A3	SCALE : 1:100