


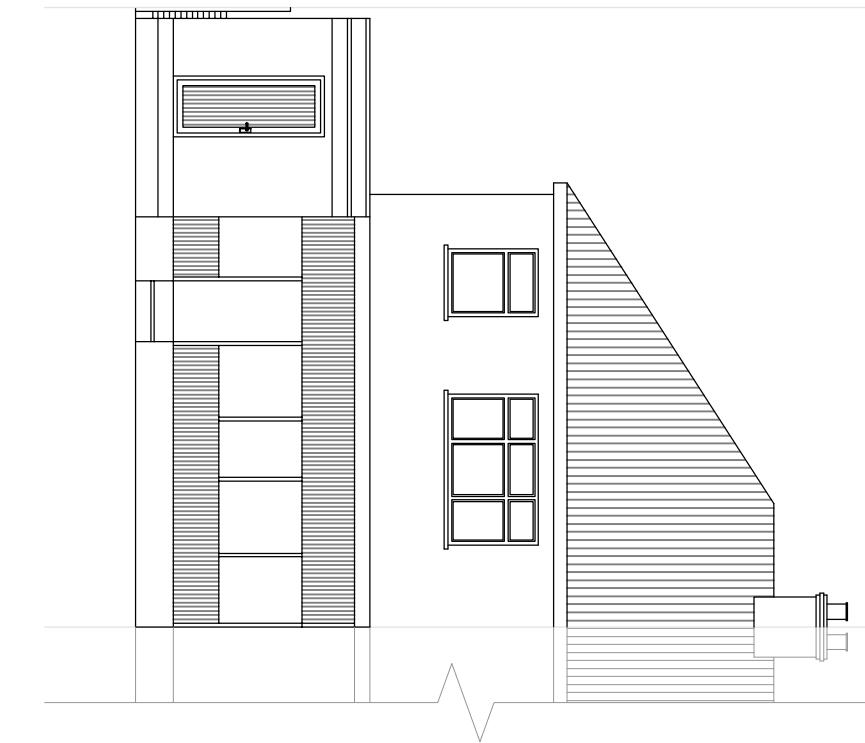

SCALE BAR 1:100

**EXISTING REAR ELEVATION**



**PROPOSED REAR ELEVATION**



**NOTES:**

1. This drawing is to be read in conjunction with all relevant Architects and Engineers drawings
2. Only figured dimensions are to be used for construction
3. All dimensions are to be verified on site prior to work commencing
4. All temporary works are the responsibility of the contractor

Copyright ©



Infinite Building Journeys  
ARCHITECTURE & DESIGN  
www.ibjconsultant.com

PROJECT : 1 Belmore Avenue Hoyes UB4 0RB.	J.BALASINGAM Infinite Building Journeys www.ibjconsultant.com	CLIENT : MR. KESAVAN	DRAWN BY : B.J DESIGNED BY : B.J	REVISION :A
EXTENSION	TITLE : PROPOSED DOUBLE STOREY SIDE	DRAWING NO : BJ/2024/034/08	SCALE : 1:100	DATE : 22/09/2024