


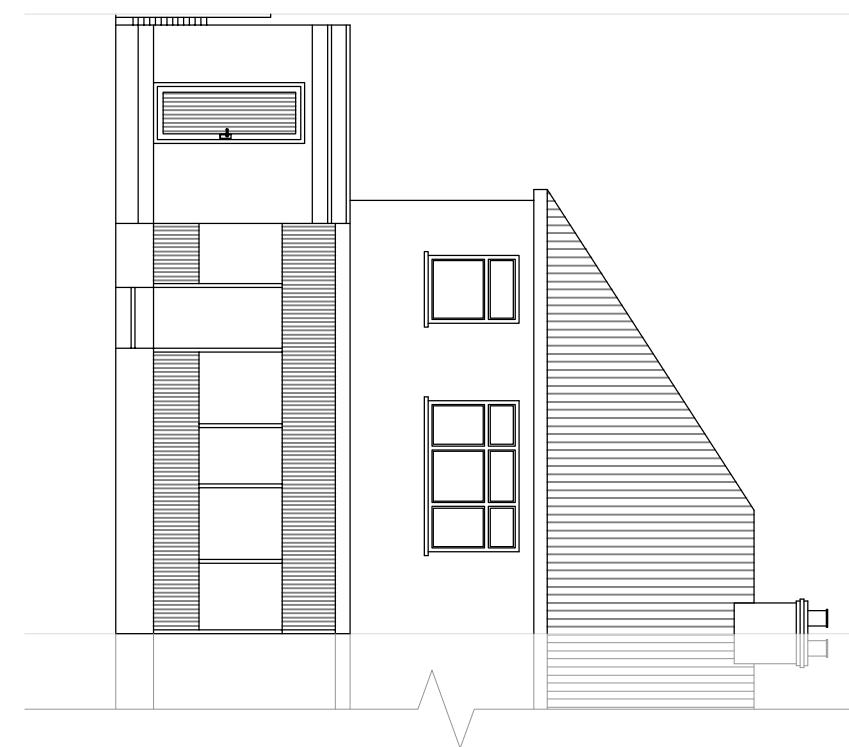

SCALE BAR 1:100

**EXISTING REAR ELEVATION****NOTES:**

1. This drawing is to be read in conjunction with all relevant Architects and Engineers drawings
2. Only figured dimensions are to be used for construction
3. All dimensions are to be verified on site prior to work commencing
4. All temporary works are the responsibility of the contractor

Copyright ©

 Infinite Building Company Architects Structural Engineers	<b>J.BALASINGAM</b> TEL: 07500043858 www.ibjconsultant.com	CLIENT : MR. KESAVAN	DRAWN BY : B.J DESIGNED BY : B.J	REVISION :
PROJECT : 1 Belmore Avenue Hoves UB4 0RB.	TITLE : PROPOSED DOUBLE STOREY SIDE EXTENSION	DRAWING NO : BU/2024/034/08	SCALE : 1:100	ORG.SIZE : A3

**PROPOSED REAR ELEVATION**