


0 0.5 1 2 3 4 5 6 7 8 9 10

SCALE BAR 1:100

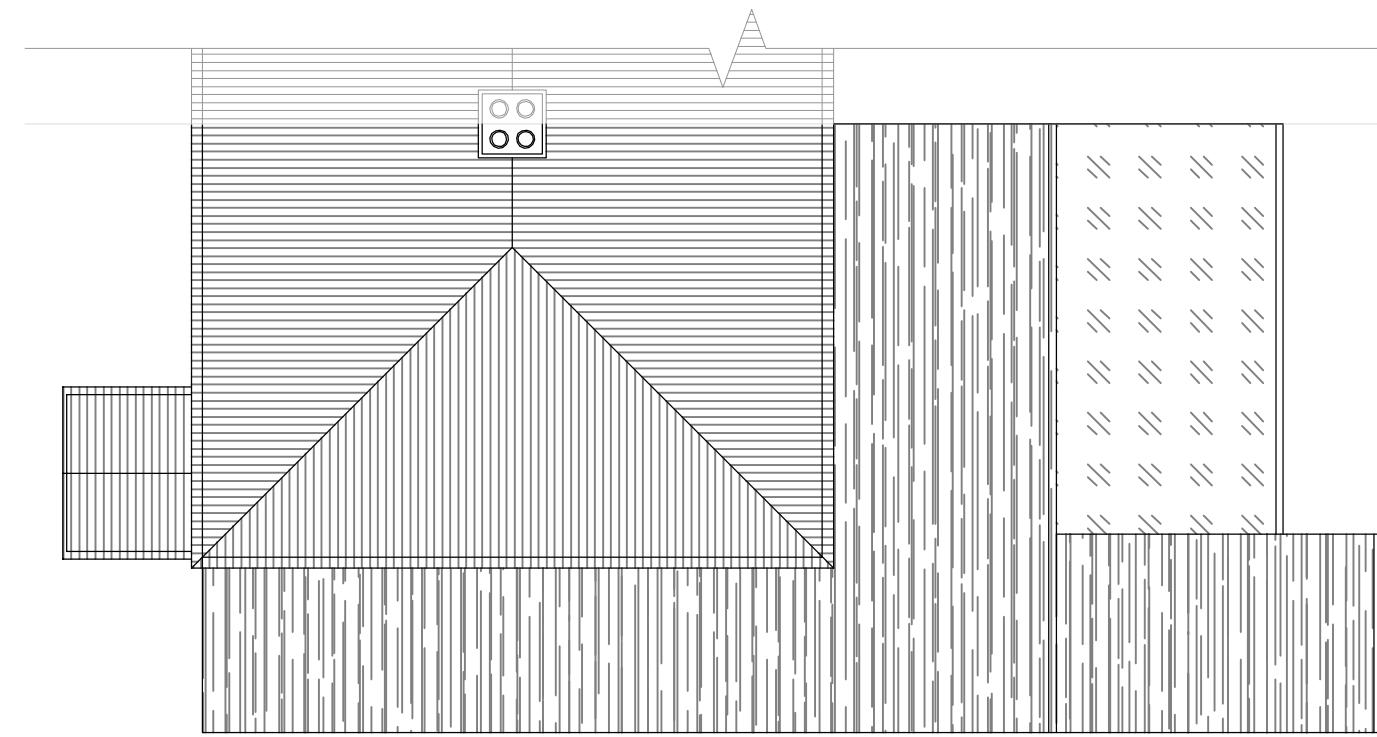


EXISTING ROOF PLAN

NOTES:

1. This drawing is to be read in conjunction with all relevant Architects and Engineers drawings
2. Only figured dimensions are to be used for construction
3. All dimensions are to be verified on site prior to work commencing
4. All temporary works are the responsibility of the contractor

Copyright ©

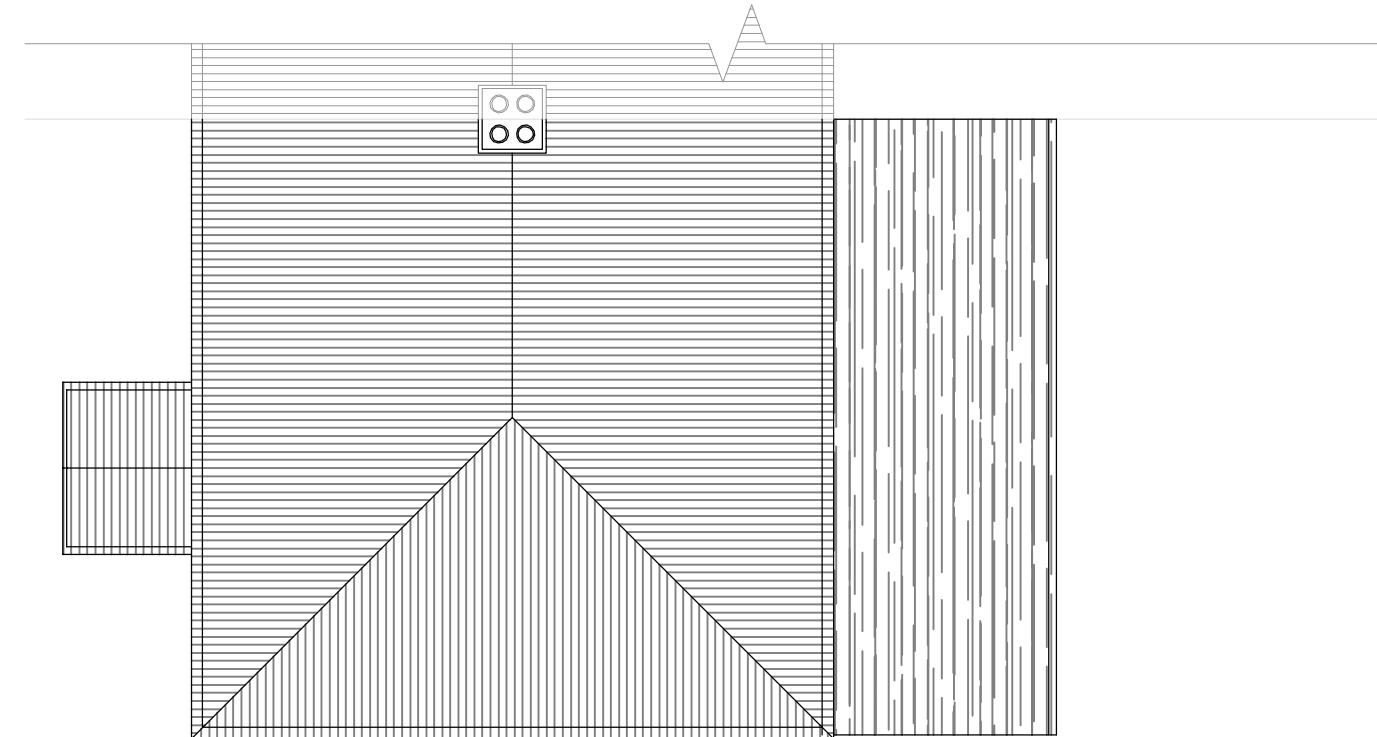

PROPOSED ROOF PLAN

PROJECT : 1 Belmore Avenue Hayes UB4 0RB.			
TITLE : PROPOSED DOUBLE STOREY SIDE EXTENSION		DRAWING NO : BU/2024/034/06	SCALE : 1:100
DATE : 30/05/2024		ORG SIZE : A3	
<b>J.BALASINGAM</b> Infinite Building Journey Innovative, Sustainable, Quality TEL: 07500043858 www.ibjconsultant.com	CLIENT : MR. KESAVAN	DRAWN BY : B.J DESIGNED BY : B.J	REVISION :