

NOTES:

1. This drawing is to be read in conjunction with all relevant Architects and Engineers drawings
2. Only figured dimensions are to be used for construction
3. All dimensions are to be verified on site prior to work commencing
4. All temporary works are the responsibility of the contractor


Copyright ©




©

PROJECT : 1 Hayes Belmore Avenue	TITLE : PROPOSED SINGLE STOREY OUT BUILDING	CLIENT : MR. KESAVAN	DRAWN BY : B.J DESIGNED BY : B.J	REVISION : DRAWING NO : BJ/2025/098/04 SCALE : 1:100
				DATE : 25/10/2025 ORG.SIZE : A3


PROPOSED FLOOR PLAN

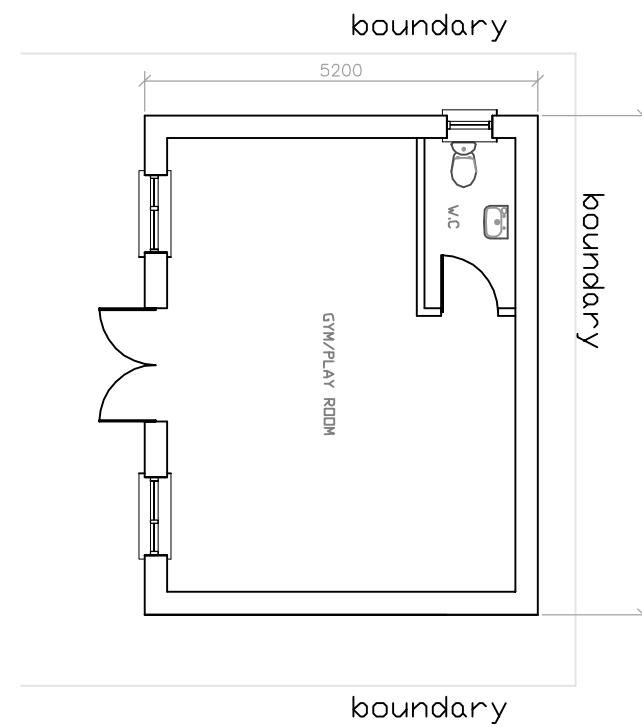


PROPOSED FRONT ELEVATION

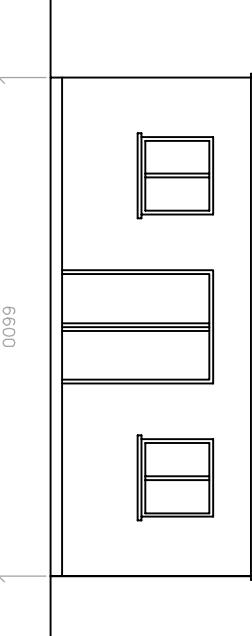

PROPOSED REAR ELEVATION

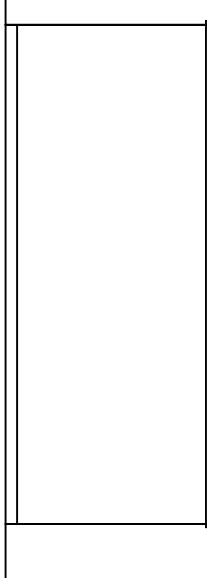

PROPOSED SIDE(LH) ELEVATION

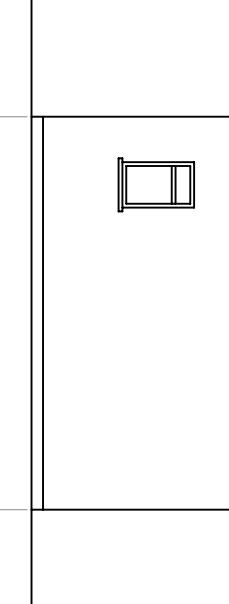

PROPOSED SIDE(RH) ELEVATION

