




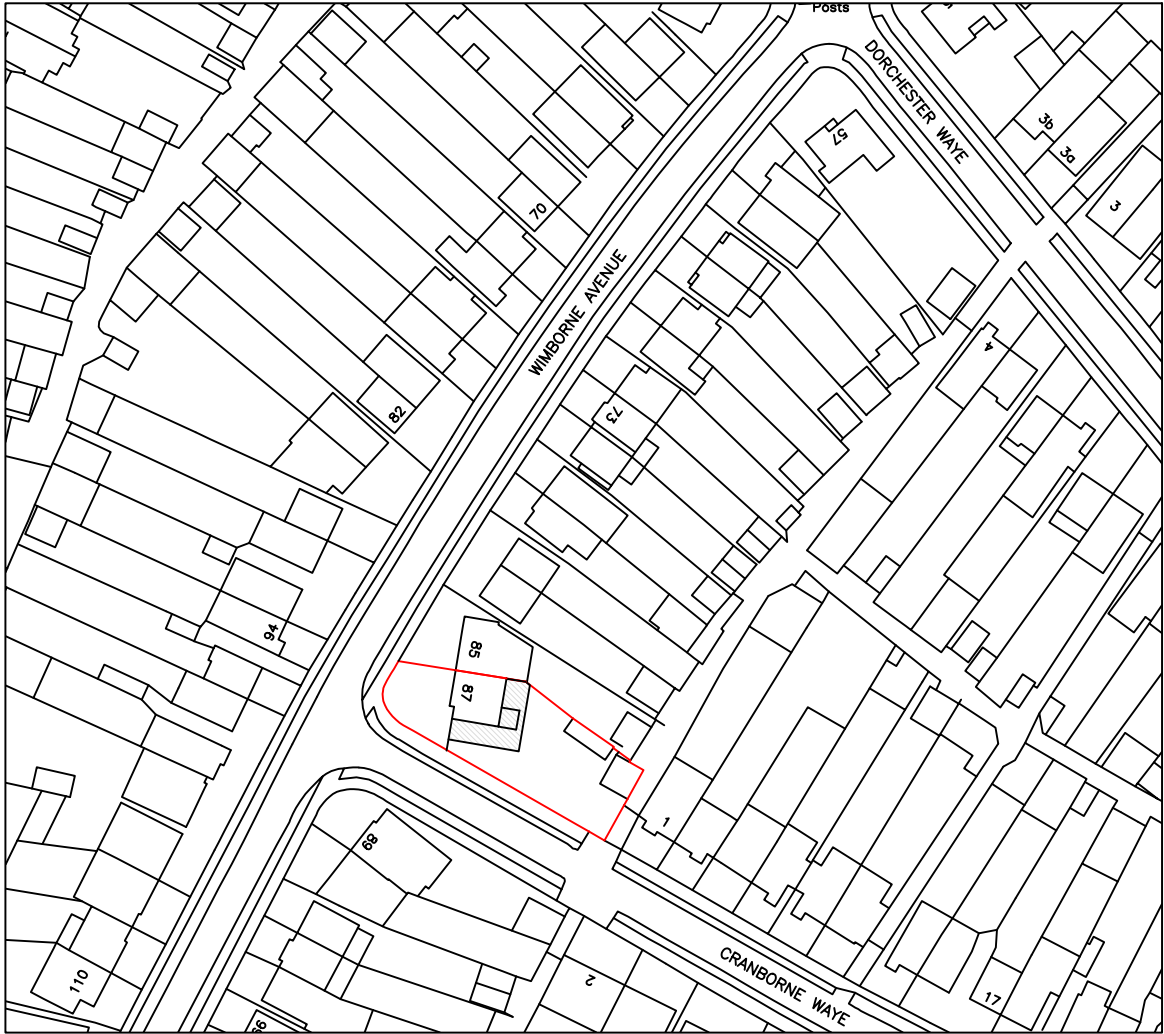

Location Plan
Scale 1:1250

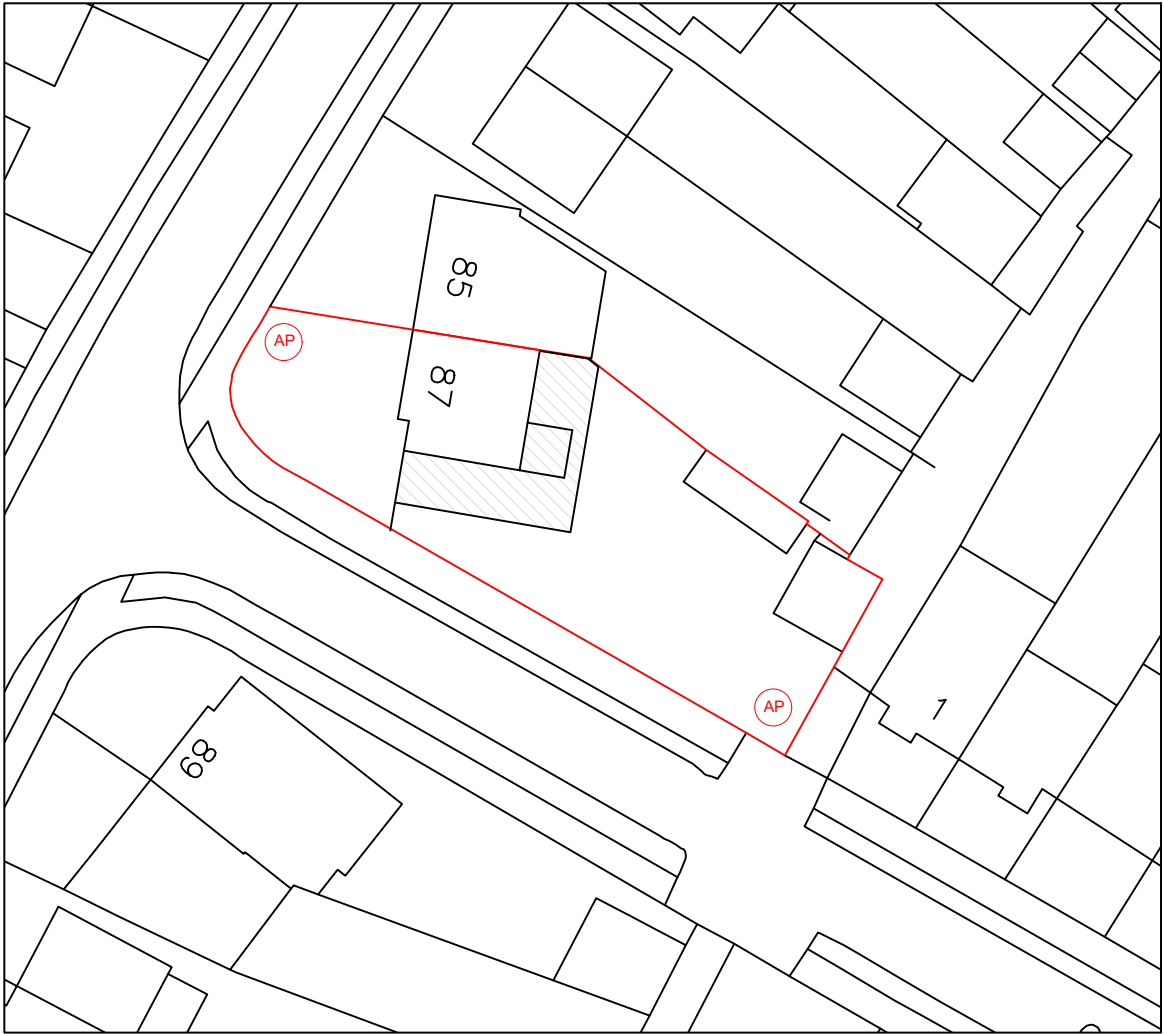

Block Plan
Scale 1:500

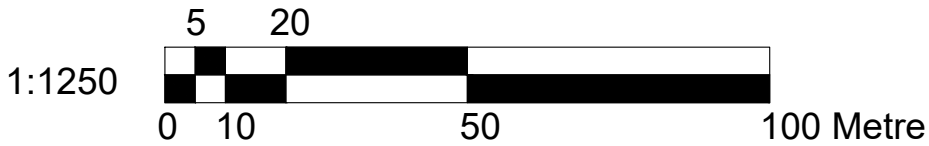

 -assembly point

 Dimensions to be verified on site DO NOT SCALE FROM THIS DRAWING. Any areas indicated on this drawing are for guidance only. No responsibility is taken for their accuracy. This drawing is the property of BANCIL PARTNERSHIP LTD Copyright is reserved by them and the drawing is issued on the condition that it is not copied, reproduced, retained or disclosed to any unauthorised person, either wholly or in part without the consent in writing of BANCIL PARTNERSHIP LTD	Site Address:		Client Detail:		Title:			Drawn By: NM		Revisions:				
	87 Wimborne Avenue Hayes Middlesex UB4 0HH		87 Wimborne Avenue Hayes Middlesex UB4 0HH		Location Plan			Checked By: SM		Rev	Revision	Date		
					Block Plan			Date: 06/2023						
								Drawing No. PL6/SM/3244 - 00						
131 Heston Road, Hounslow, Middx, TW5 0RD Tel: 020 8574 4546 Fax: 020 8574 4526								Scale:	1:1250 / 500	Paper Size:	A3			




Existing Front Elevation
Scale:1:100



Existing Side Elevation
Scale:1:100



Existing Rear Elevation
Scale:1:100

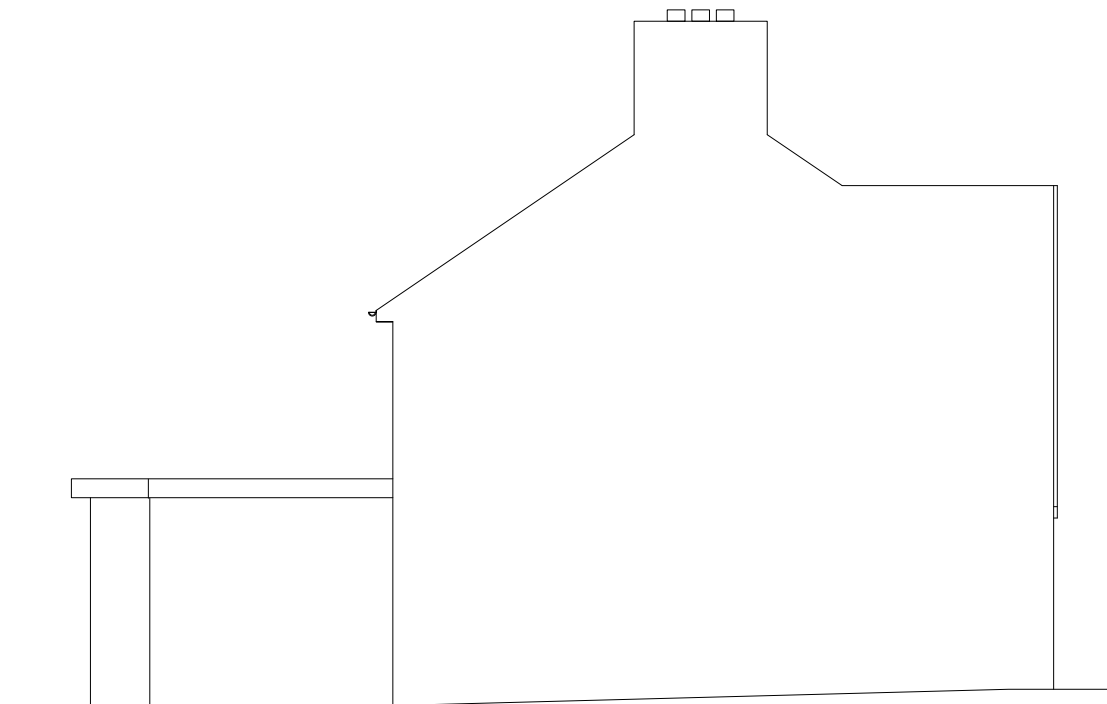

Existing Side Elevation
Scale:1:100




	Dimensions to be verified on site DO NOT SCALE FROM THIS DRAWING. Any areas indicated on this drawing are for guidance only. No responsibility is taken for their accuracy. This drawing is the property of BANCIL PARTNERSHIP LTD Copyright is reserved by them and the drawing is issued on the condition that it is not copied, reproduced, retained or disclosed to any unauthorised person, either wholly or in part without the consent in writing of BANCIL PARTNERSHIP LTD		Site Address:		Client Detail:		Title:		Drawn By: NM		Revisions:		
			87 Wimborne Avenue Hayes Middlesex UB4 0HH		87 Wimborne Avenue Hayes Middlesex UB4 0HH		Existing Elevations		Checked By: SM		Rev	Revision	Date
									Date: 06/2023				
									Drawing No. PL6/SM/3244 - 02				
	131 Heston Road, Hounslow, Middx, TW5 0RD Tel: 020 8574 4546 Fax: 020 8574 4526		Scale:	1:100	Paper Size:	A3							




A horizontal bar chart representing the distribution of 1000 people across five age groups. The bar is divided into five segments, each 2 meters long, corresponding to age groups 0-1, 1-2, 2-3, 3-4, and 4-5. The segments are colored black, white, black, white, and black respectively. The x-axis is labeled from 0 to 10 Meter.




Proposed Front Elevation
Scale:1:100

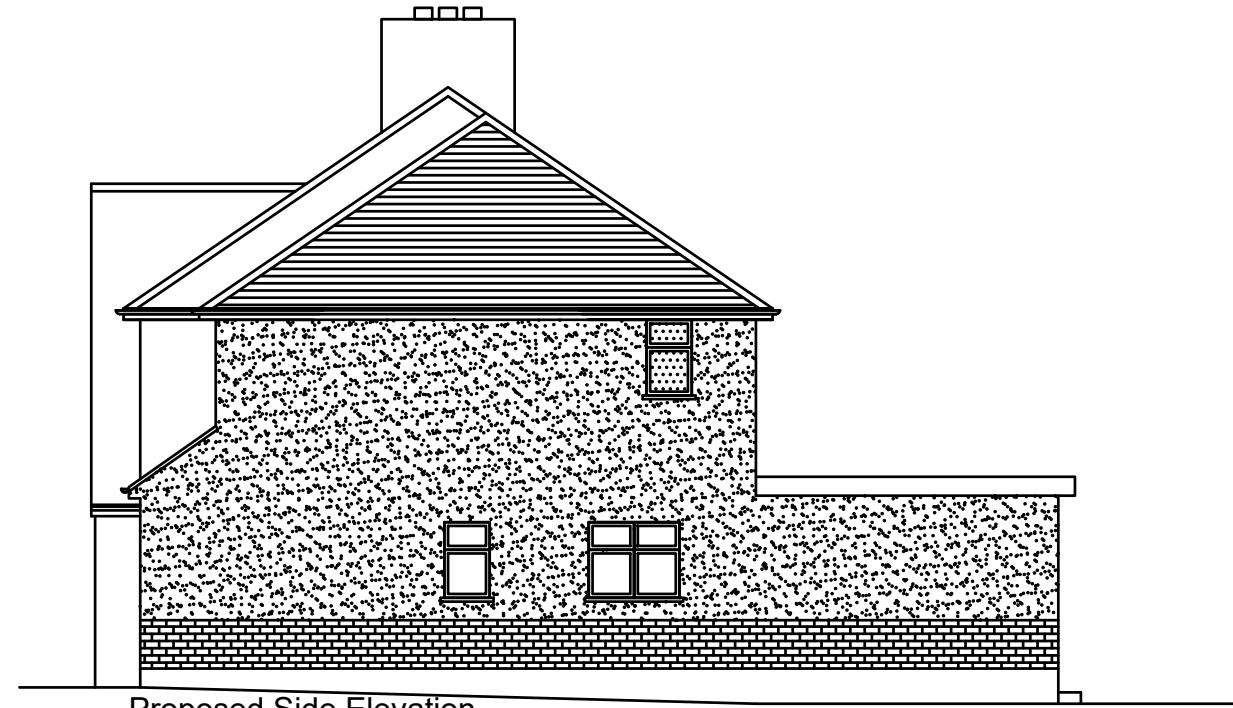

Proposed Side Elevation
Scale:1:100

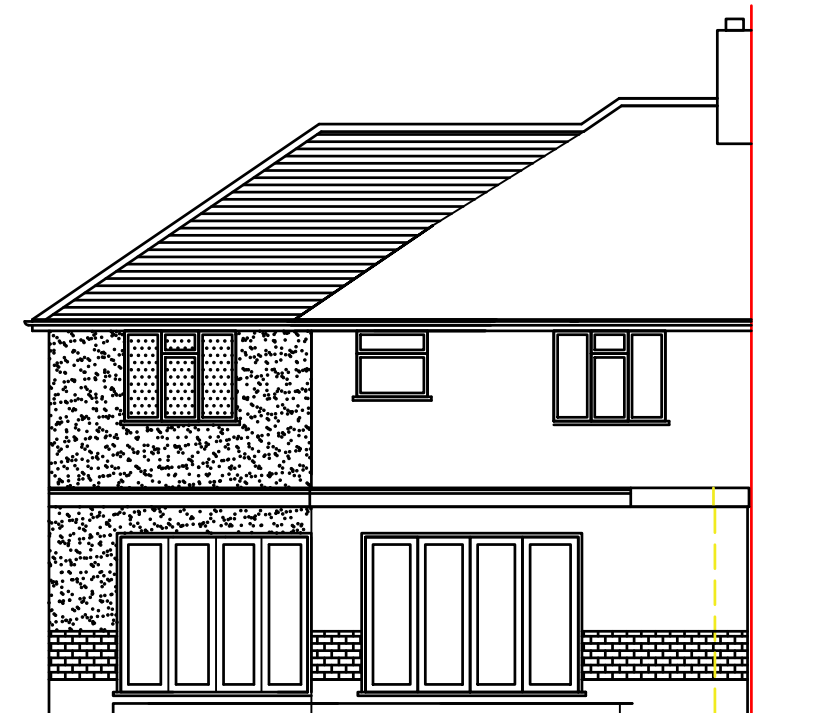


Proposed Rear Elevation
Scale:1:100

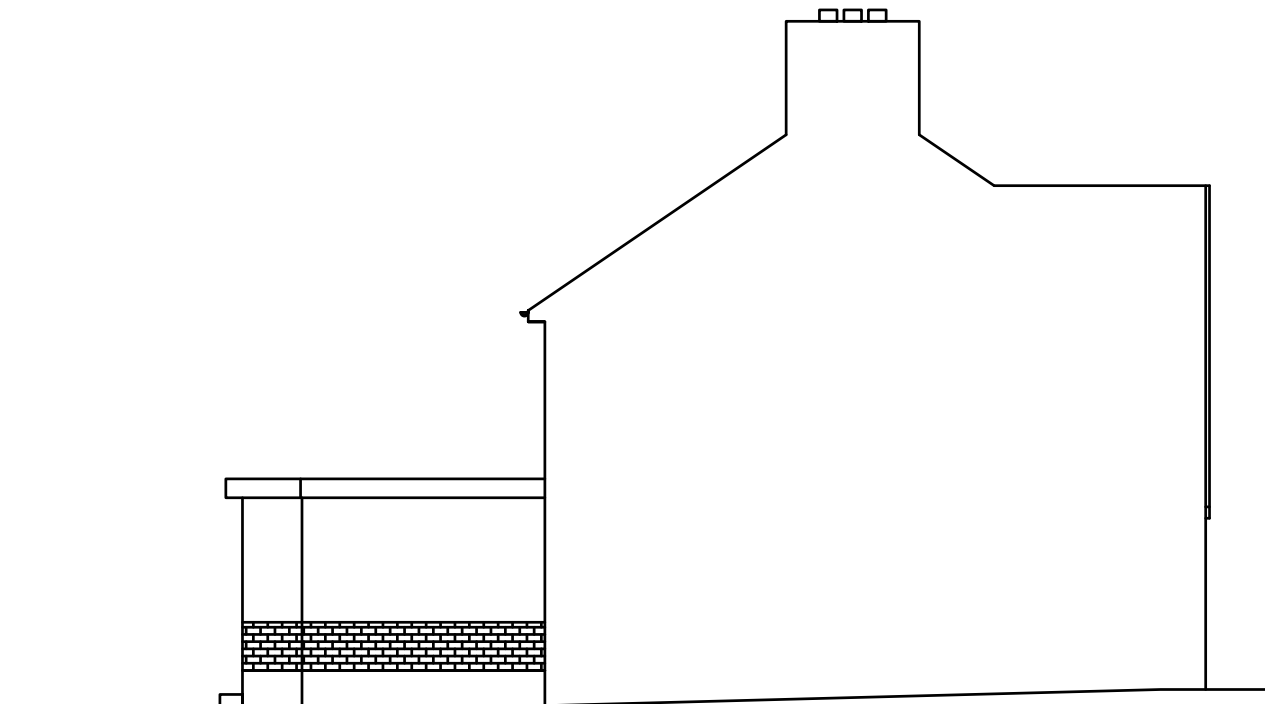


Proposed Side Elevation
Scale:1:100



 BANCIL PARTNERSHIP LTD	Dimensions to be verified on site DO NOT SCALE FROM THIS DRAWING. Any areas indicated on this drawing are for guidance only. No responsibility is taken for their accuracy. This drawing is the property of BANCIL PARTNERSHIP LTD Copyright is reserved by them and the drawing is issued on the condition that it is not copied, reproduced, retained or disclosed to any unauthorised person, either wholly or in part without the consent in writing of BANCIL PARTNERSHIP LTD	Site Address:	Client Detail:	Title:				Drawn By:	NM	Revisions:			
		87 Wimborne Avenue Hayes Middlesex UB4 0HH	87 Wimborne Avenue Hayes Middlesex UB4 0HH	Proposed Elevations	Checked By:	SM	Date:	06/2023	Drawing No.	PL6/SM/3244 - 05	Rev	Revision	Date
											A	Rear ground floor and first floor extension removed	08/2023
131 Heston Road, Hounslow, Middx, TW5 0RD Tel: 020 8574 4546 Fax: 020 8574 4526				Scale:	1:100	Paper Size:	A3						

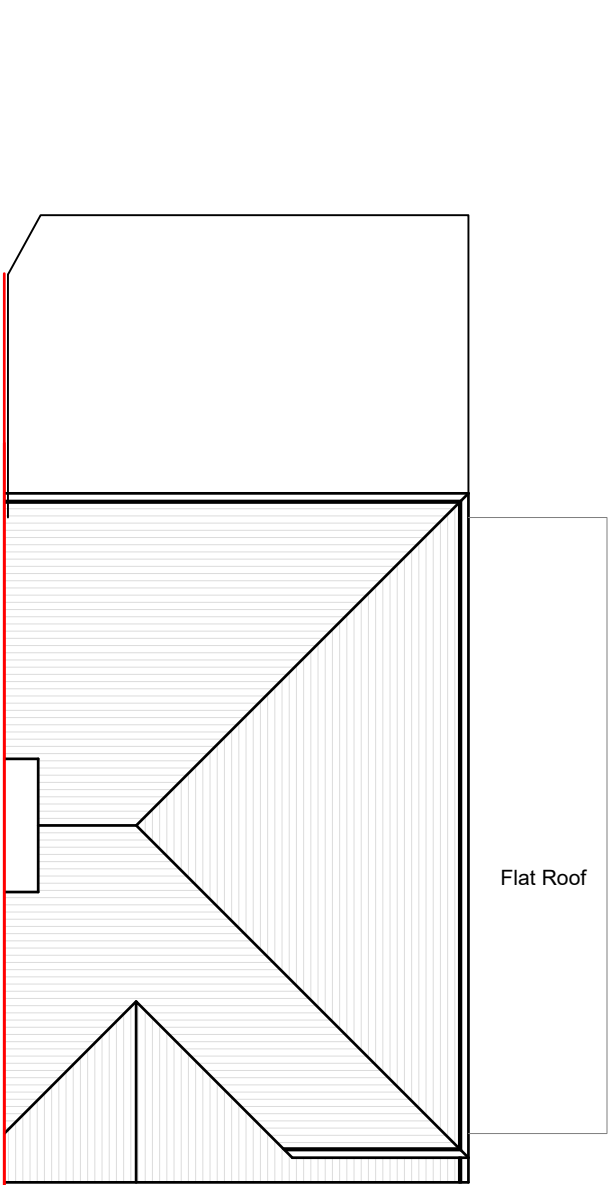

Existing Roof Plan
Scale:1:100

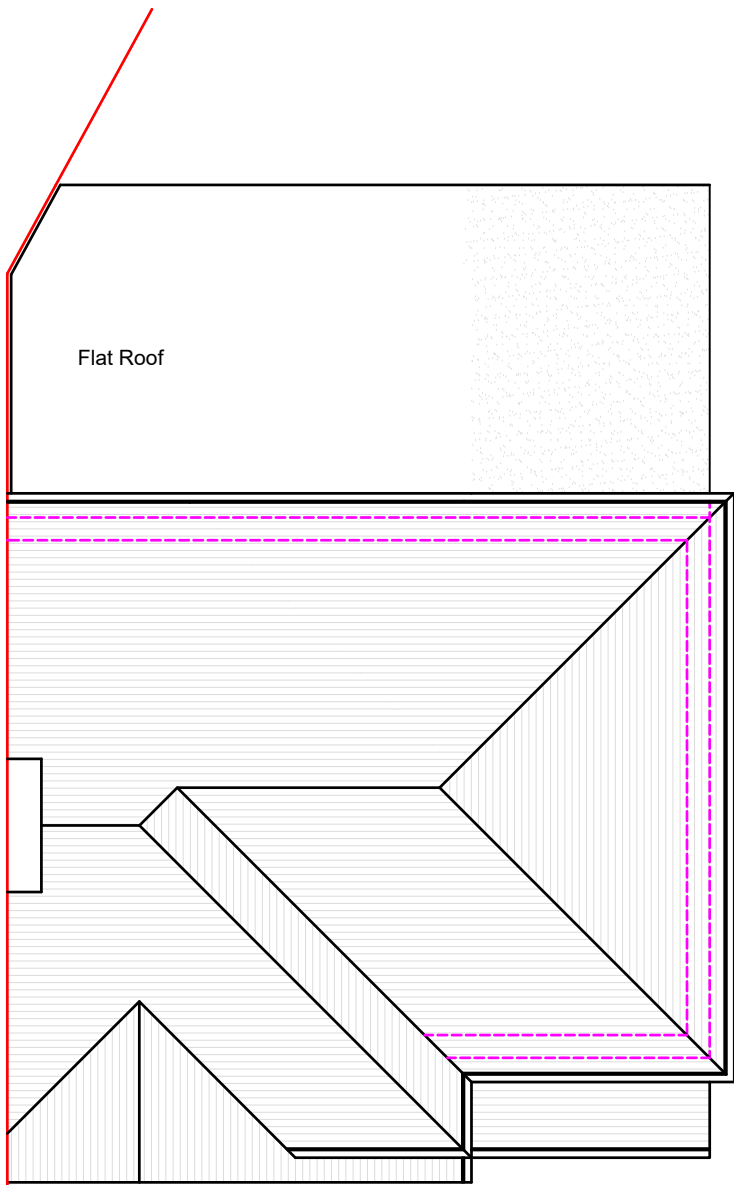


Proposed Roof Plan
Scale:1:100

SYMBOL	DESCRIPTION
	MAINS OPERATED SMOKE DETECTOR
	EMERGENCY LIGHT
	CONSUMER UNIT
	FIRE EXIT SIGN
	EXTRACT FAN
	HEAT DETECTOR
	EXTERNAL LIGHT
	FIRE PANEL
	-assembly point
	-fire exit
	- fire extinguisher

NOTE:- CAT 6 CABLE AND SKY PLUS CABLE TO BE USED

- Smoke alarm and heat alarms as per BS 5446-2 :2003
- Smoke alarm and heat alarms as per BS 5446-2 :2003
- Emergency Lights as per BS 5266-1 :2005

FD30 All doors to be half hour fire check door unless otherwise stated.
All steel to have 1Hr.Fire Protection
All windows to have 0.33m2 min openable area with 450mm in either direction.

 

 BANCIL PARTNERSHIP LTD	Dimensions to be verified on site DO NOT SCALE FROM THIS DRAWING. Any areas indicated on this drawing are for guidance only. No responsibility is taken for their accuracy. This drawing is the property of BANCIL PARTNERSHIP LTD Copyright is reserved by them and the drawing is issued on the condition that it is not copied, reproduced, retained or disclosed to any unauthorised person, either wholly or in part without the consent in writing of BANCIL PARTNERSHIP LTD	Site Address:	Client Detail:	Title:			Drawn By: NM Checked By: SM Date: 06/2023 Drawing No. PL6/SM/3244 - 06	Revisions:		
		87 Wimborne Avenue Hayes Middlesex UB4 0HH	87 Wimborne Avenue Hayes Middlesex UB4 0HH	Existing Roof Plan				Rev	Revision	Date
				Proposed Roof Plan				A	Rear ground floor and first floor extension removed	08/2023
	131 Heston Road, Hounslow, Middx, TW5 0RD Tel: 020 8574 4546 Fax: 020 8574 4526			Scale:	1:100	Paper Size:	A3			