



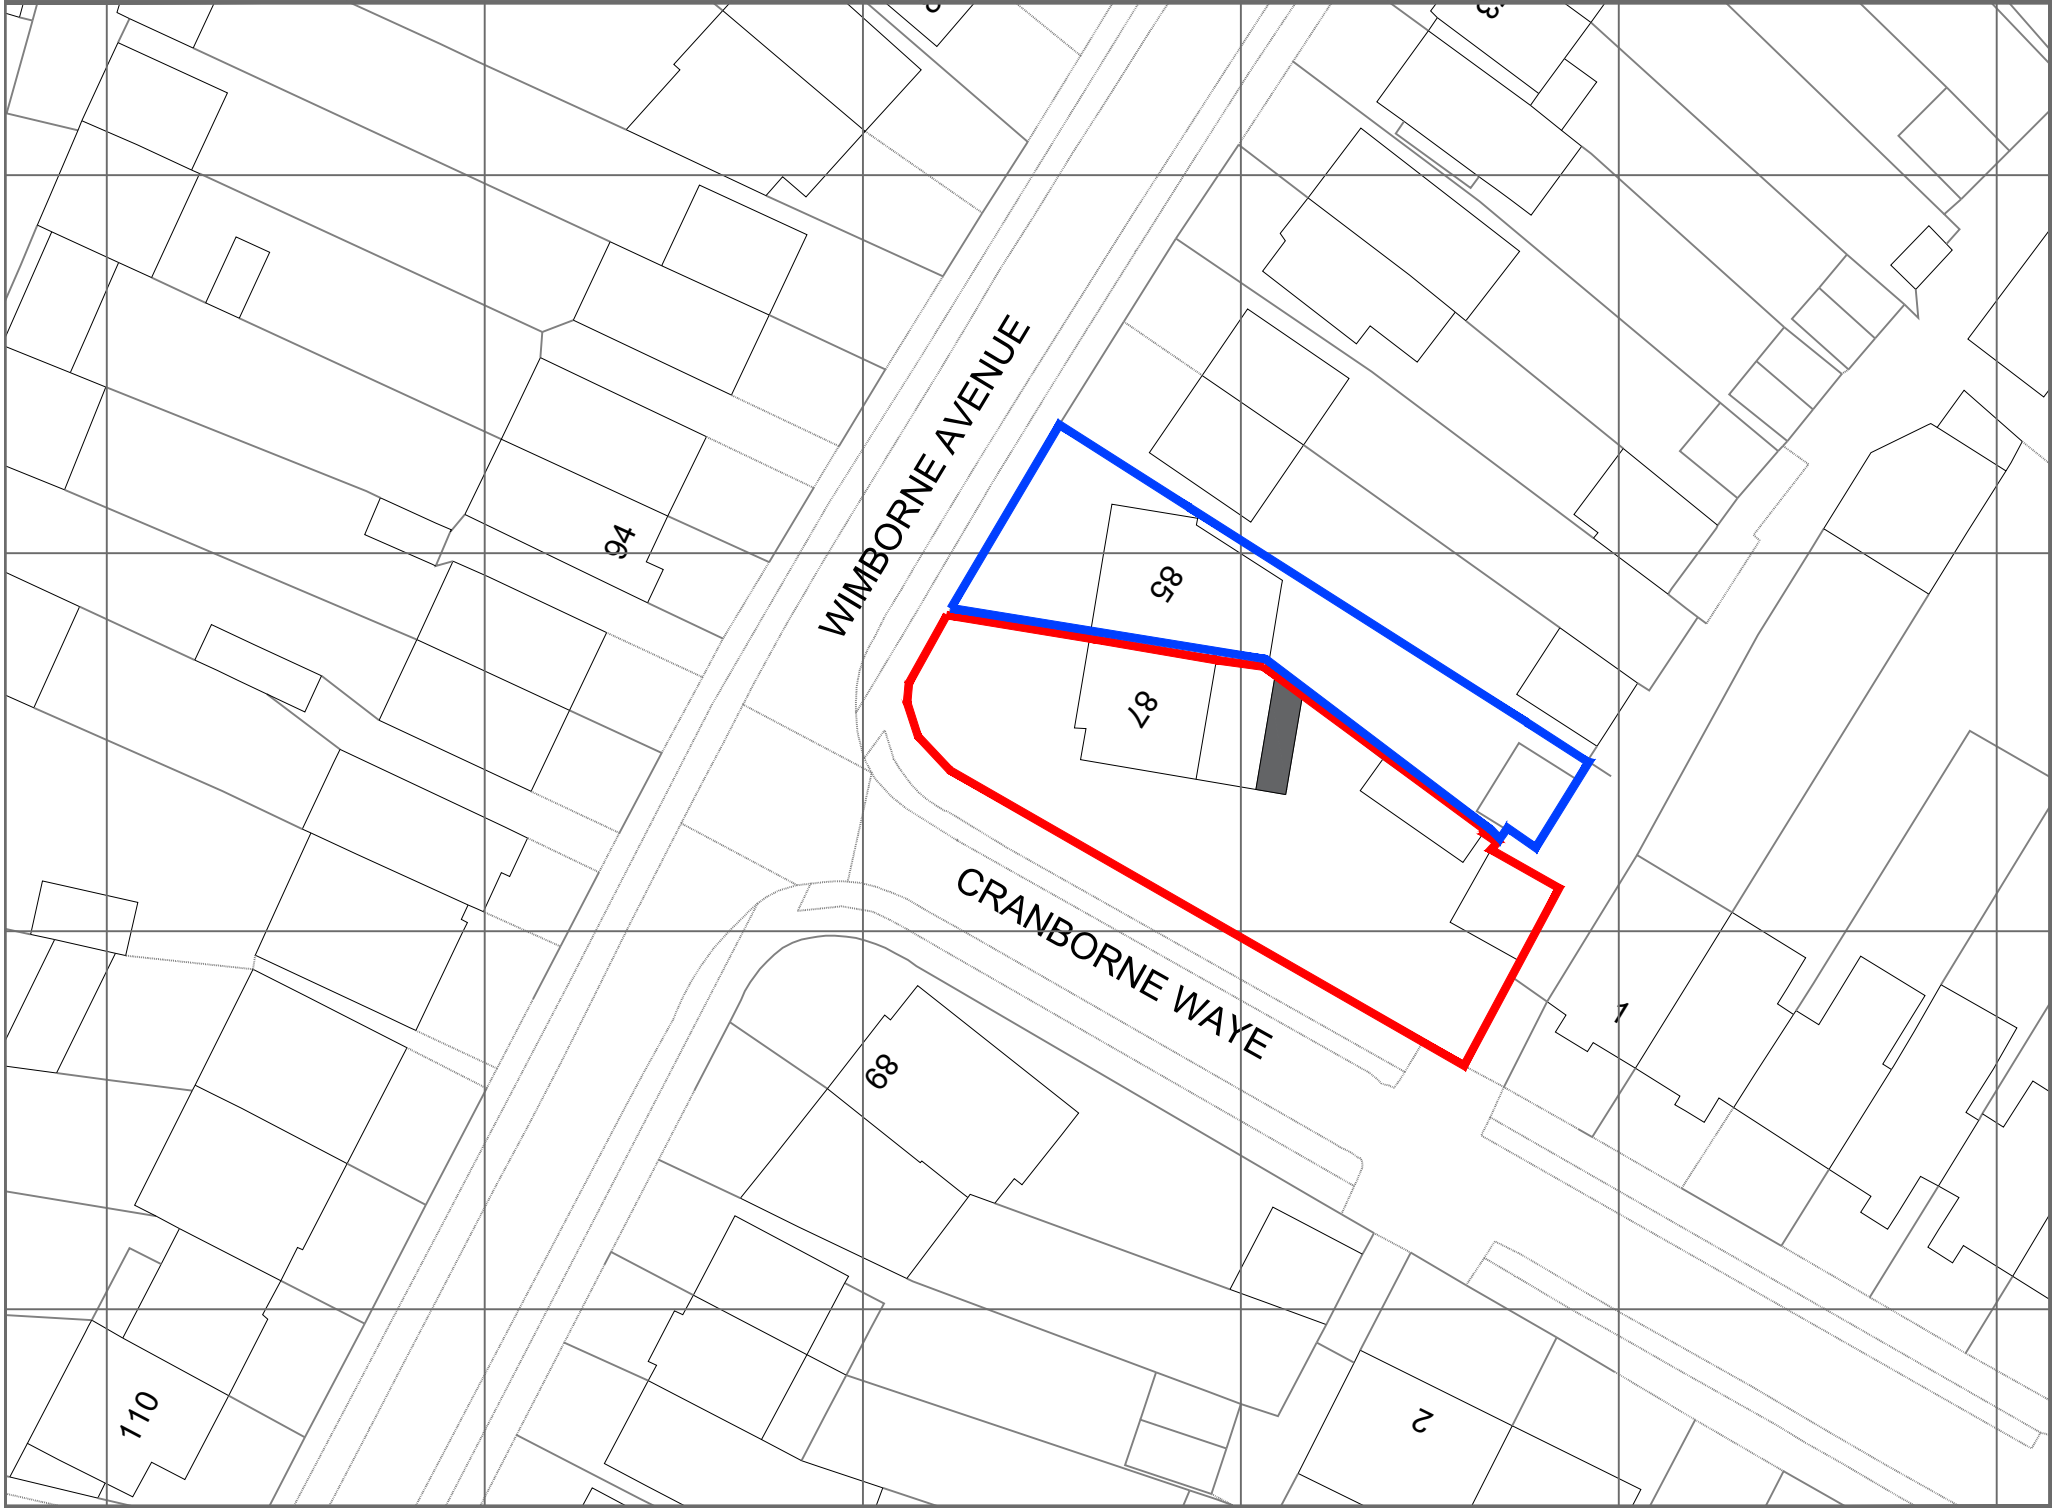

SITE PLAN SCALE 1:500

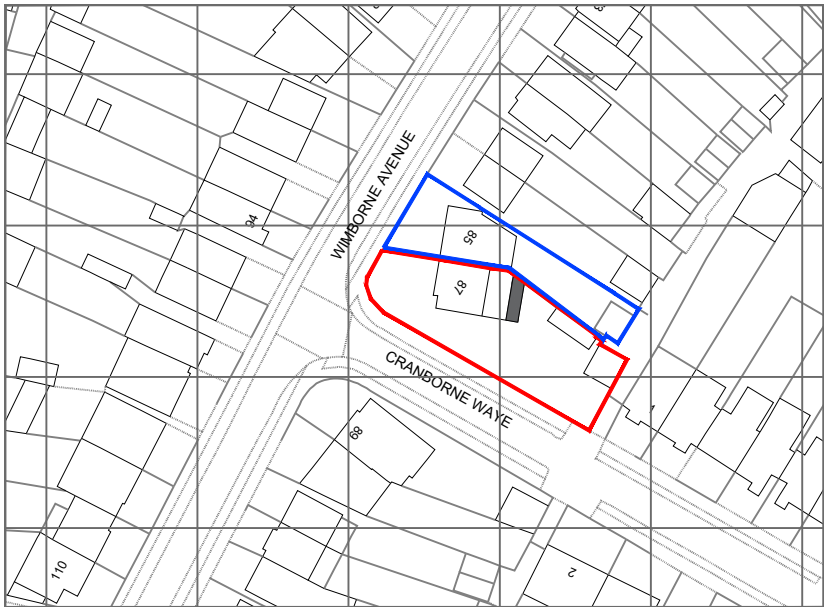

LOCATION PLAN SCALE 1:1250

NOTES

- The Copy right of this drawing is the property of IDEAL DESIGN Ltd. and must not be copied otherwise reproduced without written consent.
- The contractor is responsible for checking dimensions, tolerances and references. Any discrepancy to be verified with the Architect before proceeding with the works.
- Figured dimensions to be worked to in all cases.



IDEAL DESIGN LTD. 43 Upton Lane, London E7 9PA M-07878270940 Email: hitesh@idealdesignltd.com Website: www.idealdesignltd.com			project 87 WIMBORNE AVENUE, HAYES UB4 0HH	
drawing BLOCK AD LOCATION PLAN			drawing no 87WA (00)	
date MR. JINDERPAL SINGH HAYER			drawn HS	rev
client MR. JINDERPAL SINGH HAYER			scale @ A3 1:500 1:1250	date 15-10-2023