

AS APPROVED (REF. 14548/APR/2022/2846)


EXTENSION ROOF CHANGES AT
87 WIMBORNE AVENUE, HAYES UB4 0HH

DATE: OCT-2024

SIRA DESIGNS
MOB. 07956 23 4848

DRAWING NO: 2024/107/04/A


PROPOSED LEFT SIDE ELEVATION

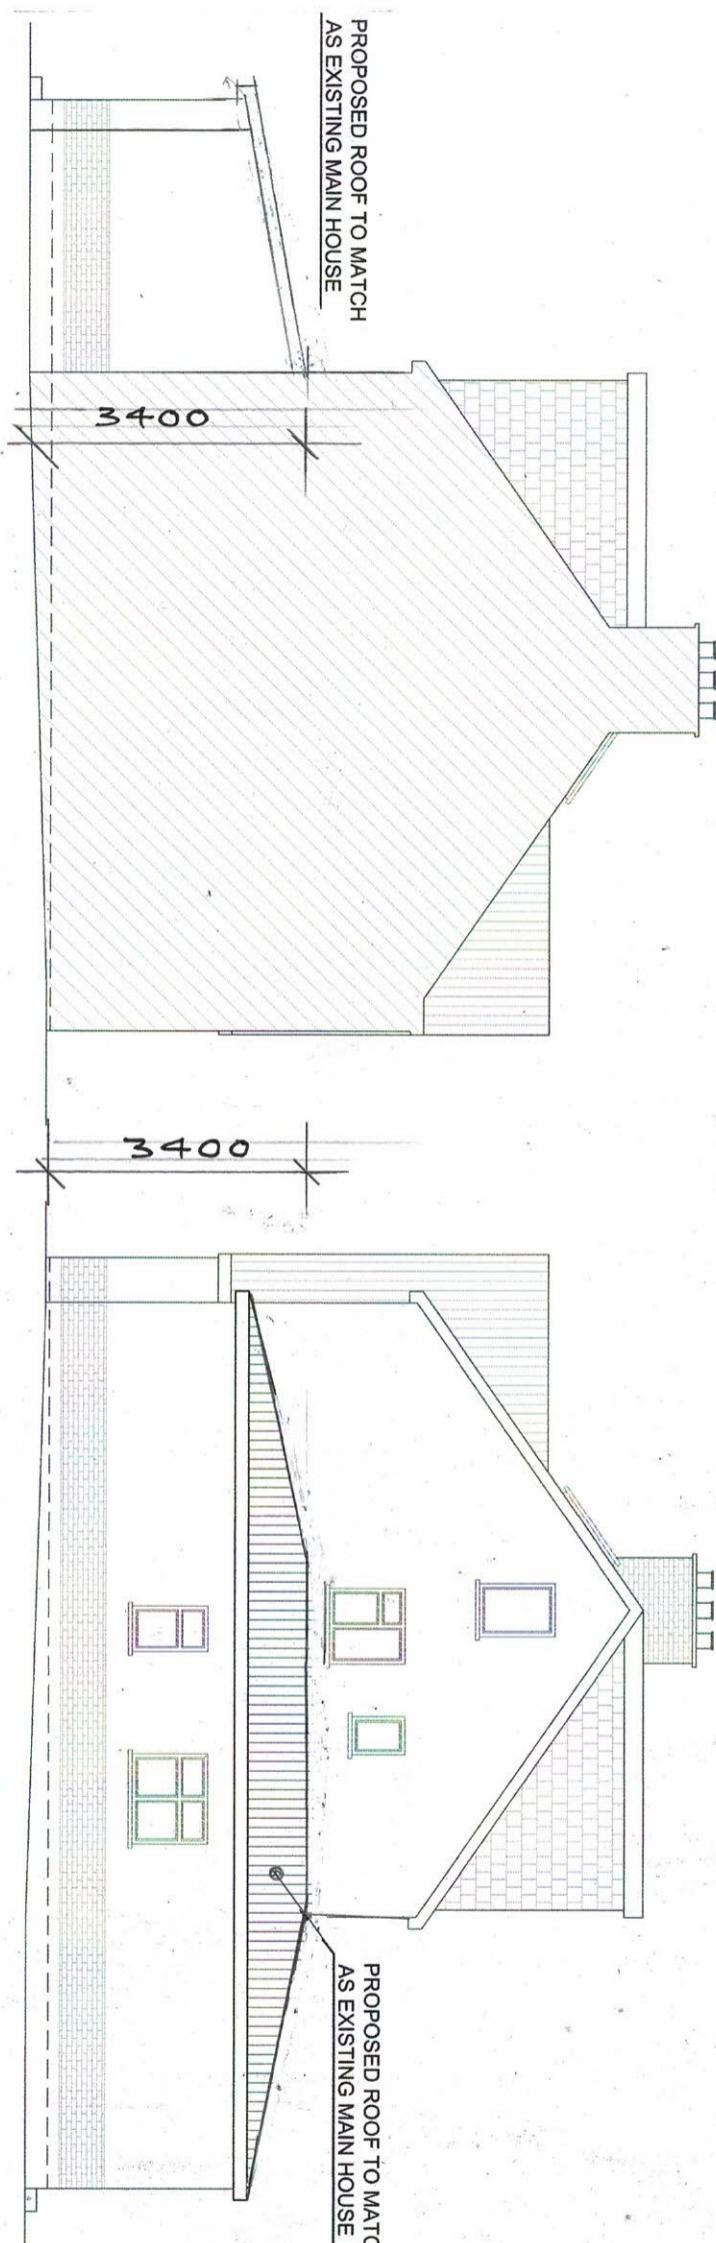


PROPOSED RIGHT SIDE ELEVATION

0 1 2 3 4 5 6 7 8 9 10m 1:100

PROPOSED RIGHT SIDE SECTION

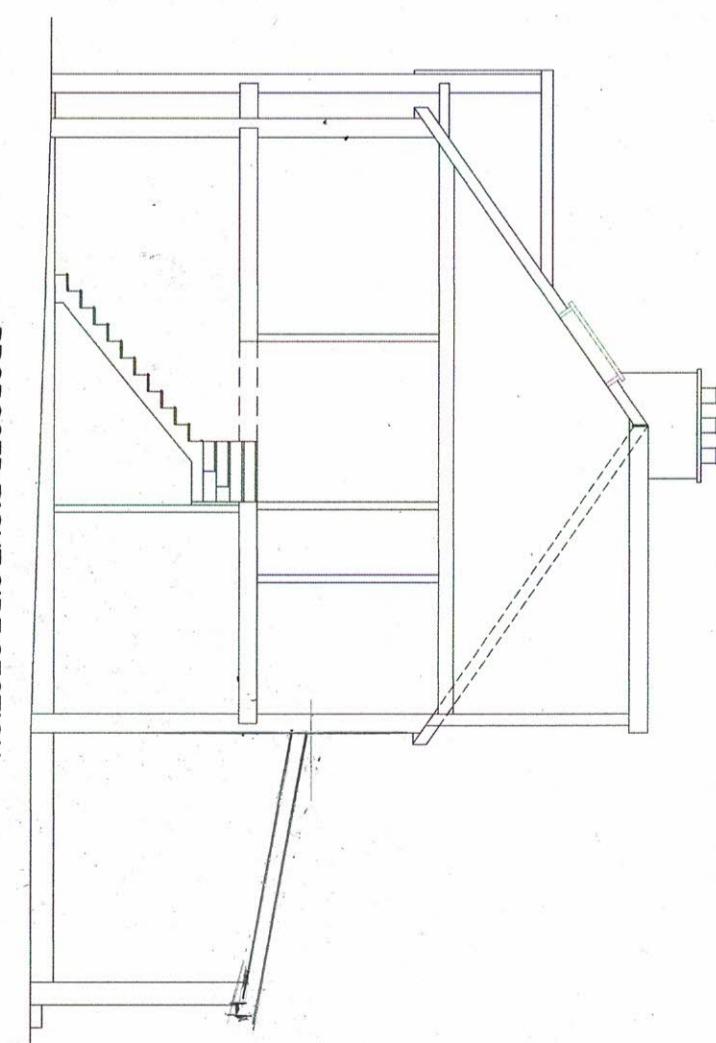

PROPOSED REAR ELEVATION

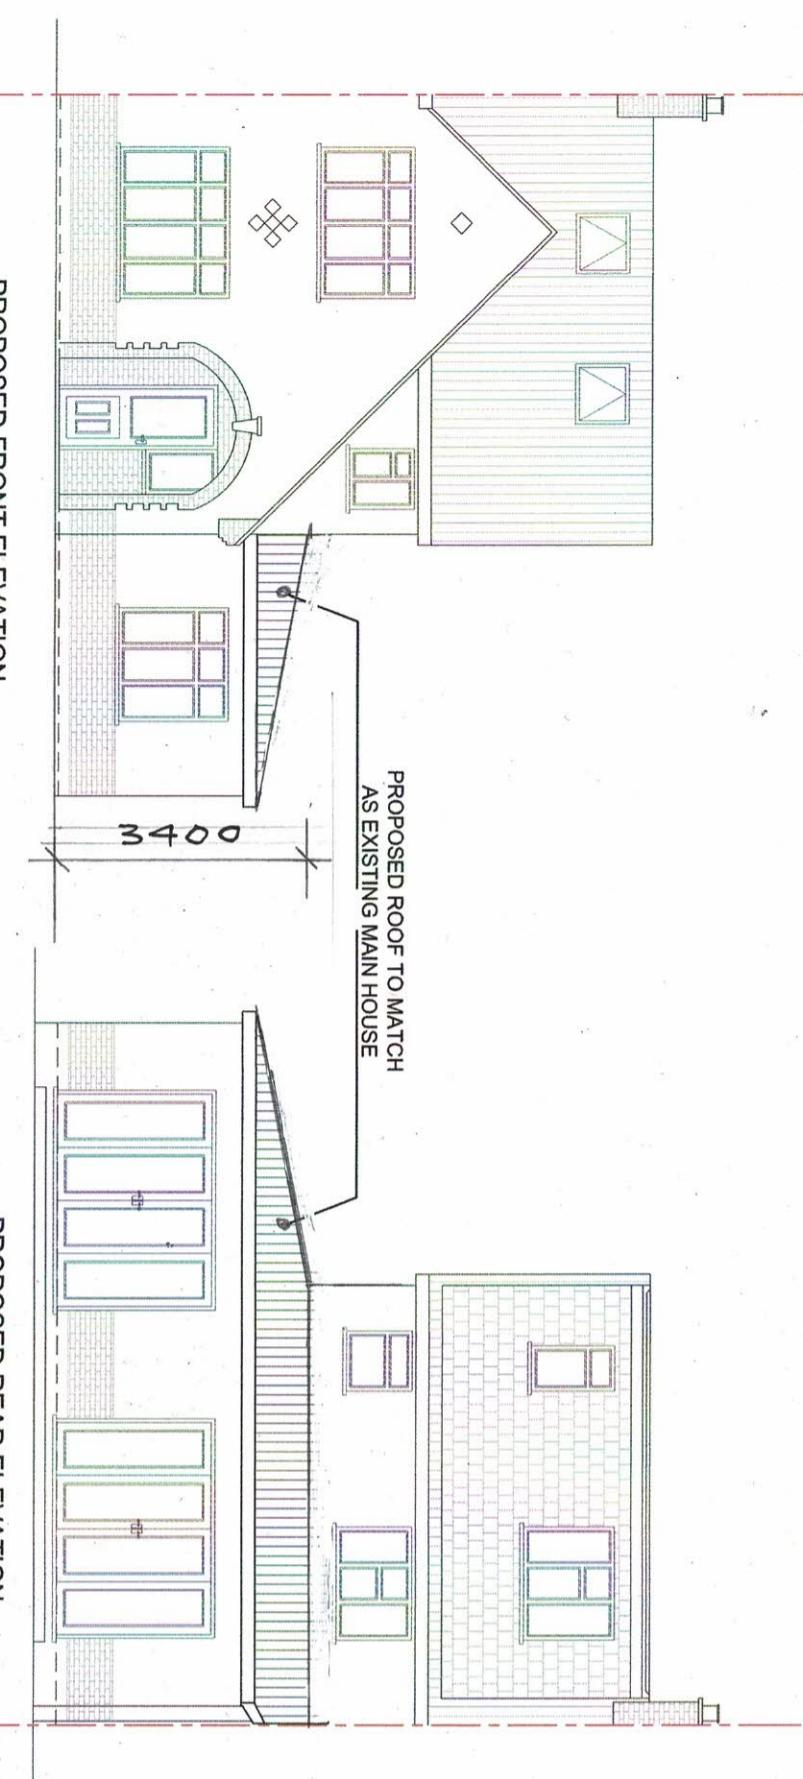

PROPOSED FRONT ELEVATION

