




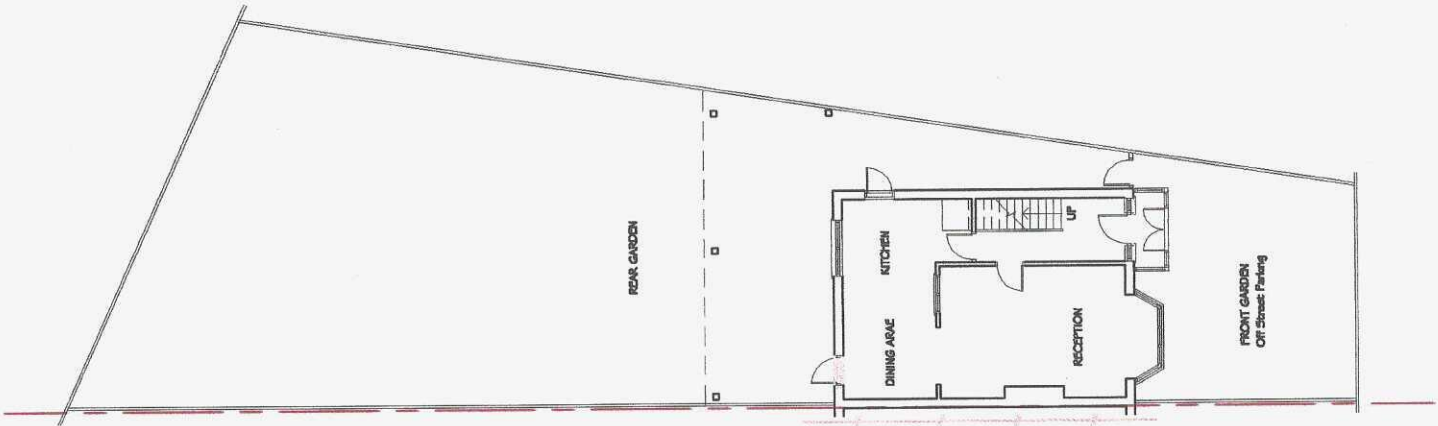



EXISTING SITE PLAN
SCALE 1 : 200

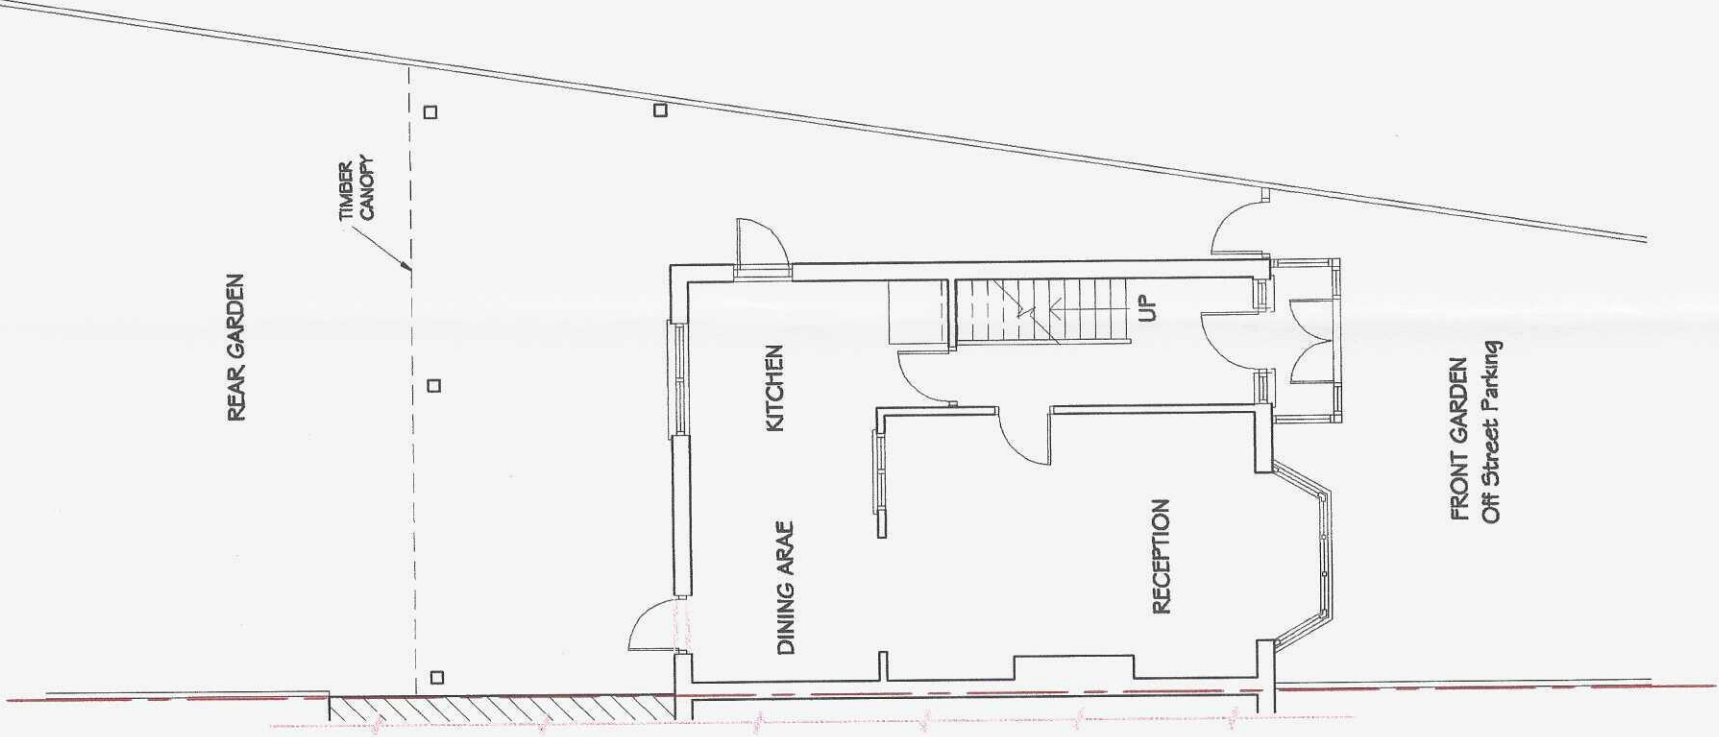

EXISTING GROUND F PLAN
SCALE 1 : 100

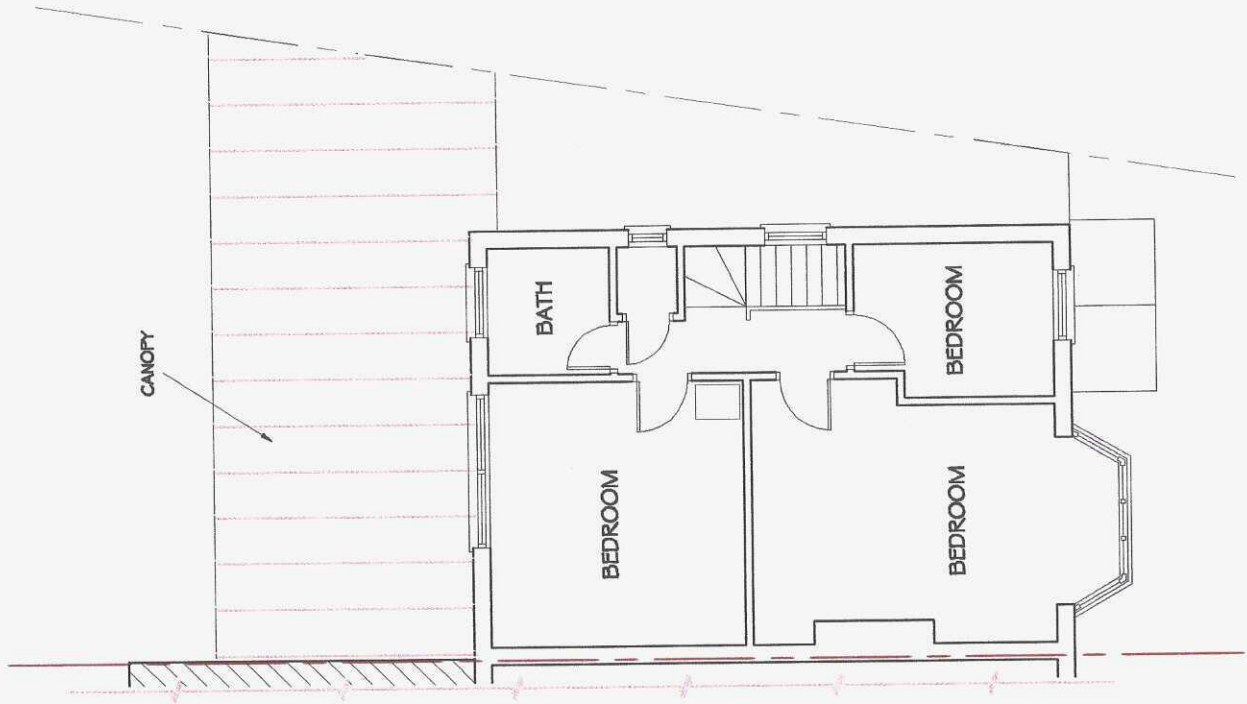

EXISTING FIRST F PLAN
SCALE 1 : 100

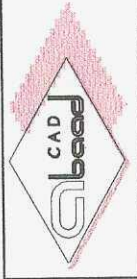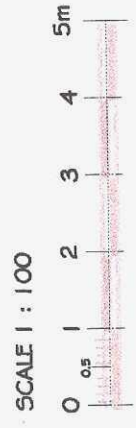

30 Pine Gardens, Ruislip, HA4 9TL		Date	Revisions
Loft Conversion			
Mr Farsyad Youssefzadeh			
Existing Floor Plans			
Drawn	5 Emran	Scale	1 : 100 @ A3
Checked		Date	Aug 2023
		Proj. No.	732/25/01L