




JOLIET BALCONY
900 mm HIGH
METAL GRILL FIXED
IN FRONT OF
DOOR OPENING

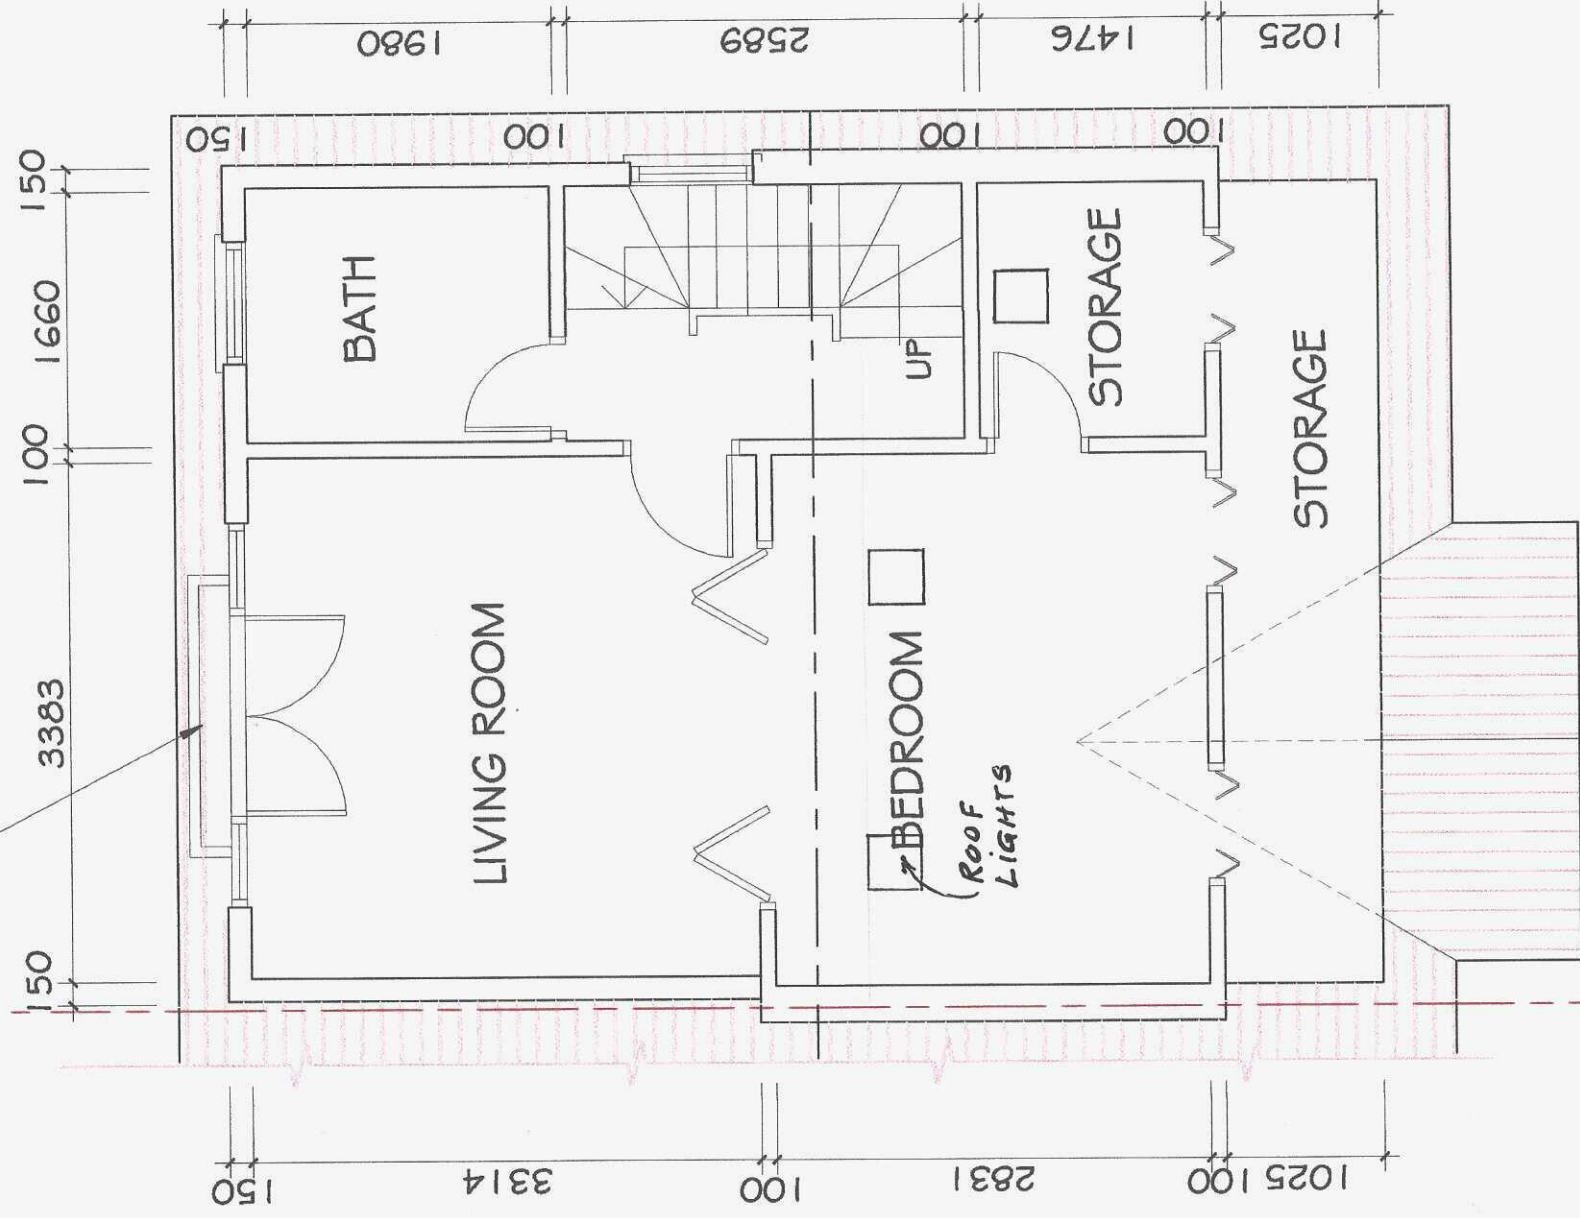

PROPOSED SECOND F PLAN
SCALE 1 : 50

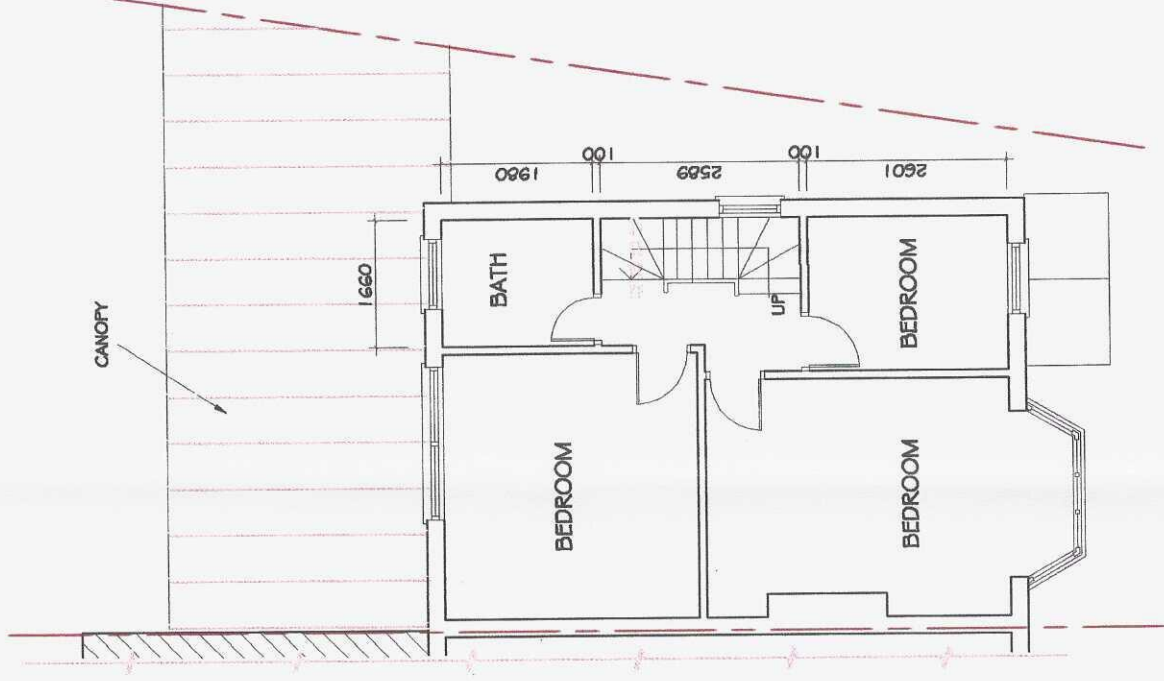


PROPOSED FIRST F PLAN
SCALE 1 : 100

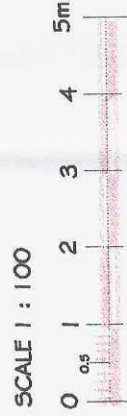

NOTES

- PROPOSED ROOF LIGHTS WILL NOT PROTRUDE MORE THAN 150 mm FROM BEYOND THE PLANE OF THE ROOF SLOPE
- MATERIALS USED IN THE CONSTRUCTION OF THE ROOF EXTENSION WILL BE MATCHING OR SIMILAR TO THOSE IN THE EXISTING ROOF
- THIS ROOF EXTENSION WILL INVOLVE THE PARTIAL HIP TO GABLE CONVERSION

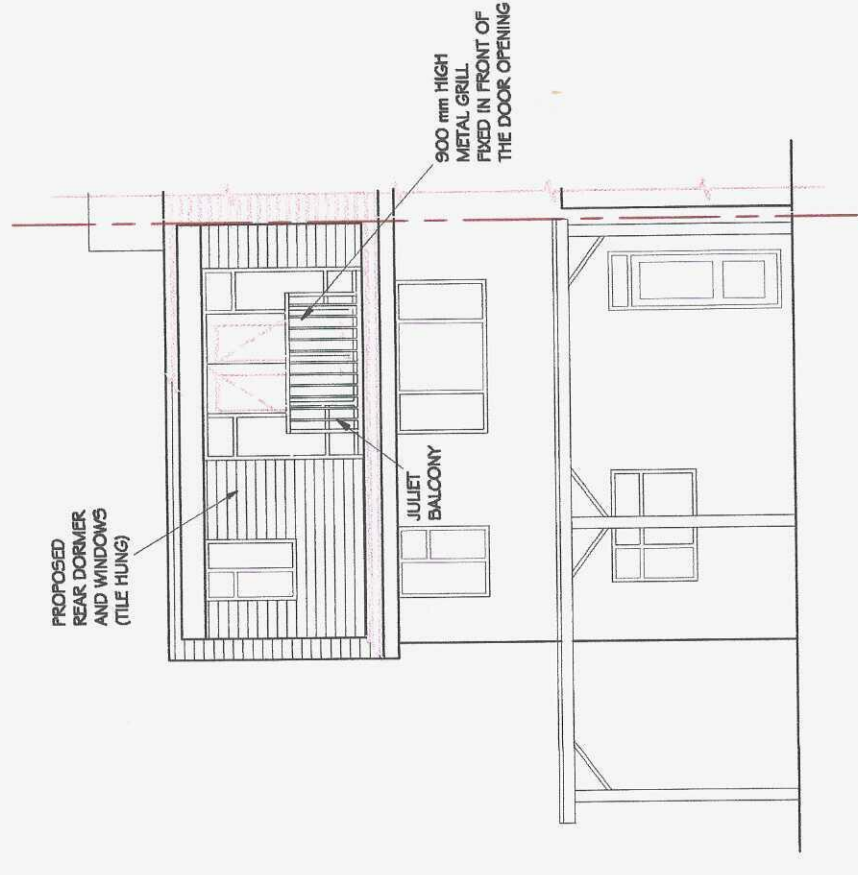

PROPOSED REAR ELEVATION
SCALE 1 : 100

	Job	30 Pine Gardens, Ruislip, HA4 9TL		
	Client	Loft Conversion		
	Designer	Mr Faryad Youssefzadeh		
	Check	Existing Floor Plans		
Drawn	S Enman	Scale	1 : 100 @ ad	Proj. No.
Checked				732/25/03L
				Aug 2025