

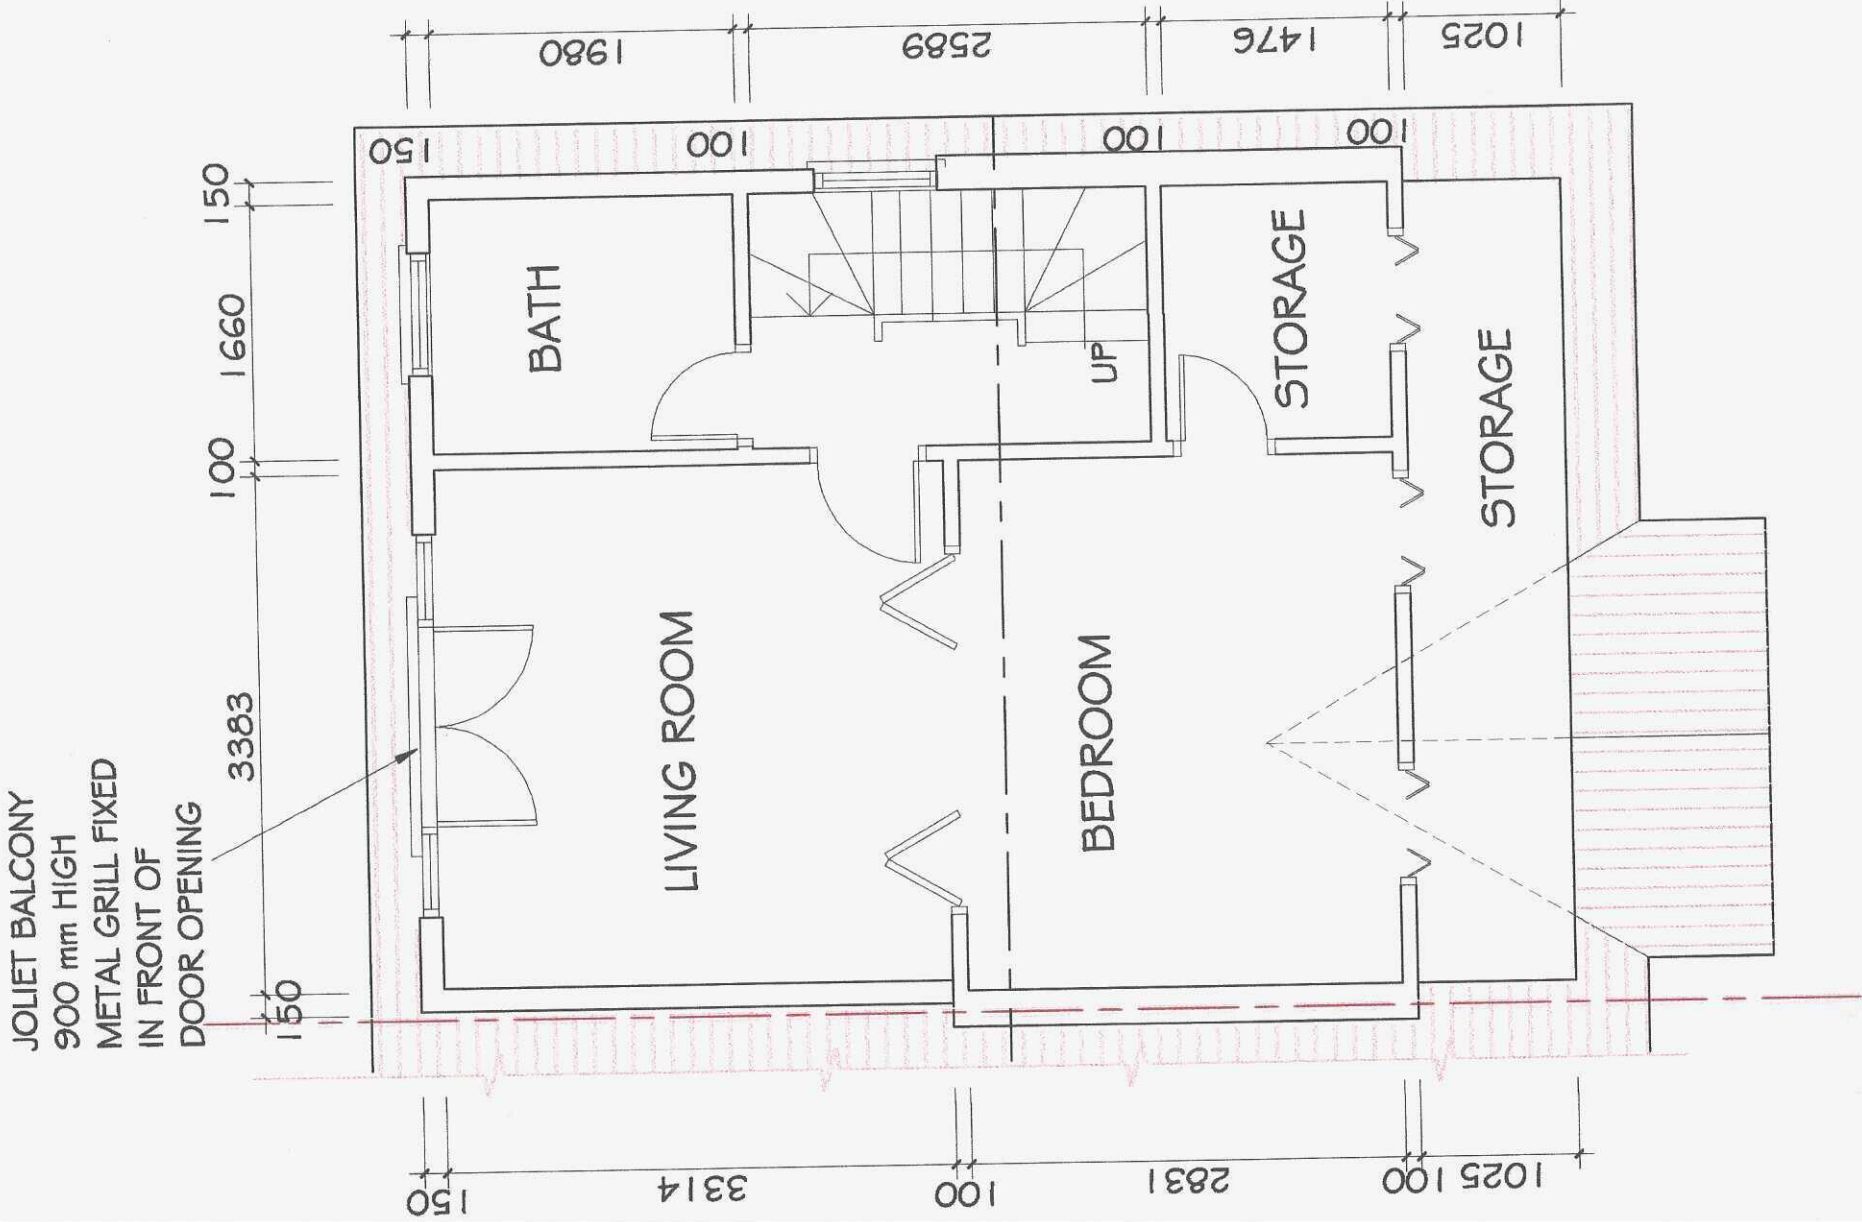


NOTES


- a) PROPOSED ROOF LIGHTS WILL NOT PROTRUDE MORE THAN 150 mm BEYOND THE PLANE OF THE ROOF SLOPE
- b) MATERIALS USED IN THE CONSTRUCTION OF THE ROOF EXTENSION WILL BE MATCHING OR SIMILAR TO THOSE IN THE EXISTING ROOF
- c) THIS ROOF EXTENSION WILL INVOLVE THE PARTIAL HIP TO GABLE CONVERSION

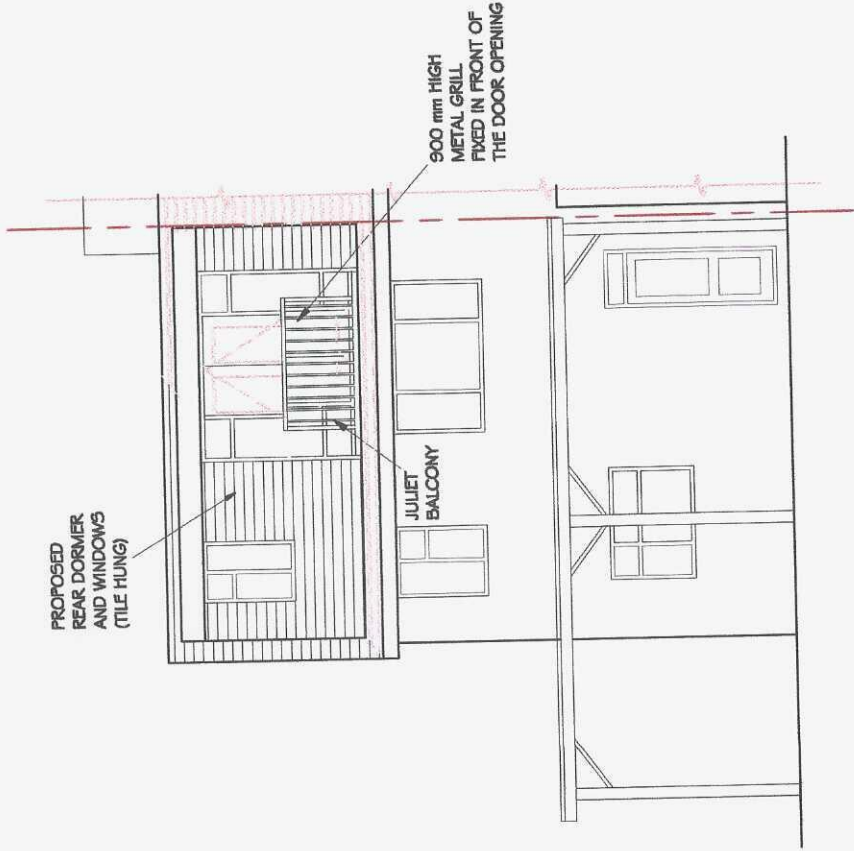

PROPOSED FIRST F PLAN
SCALE 1 : 100

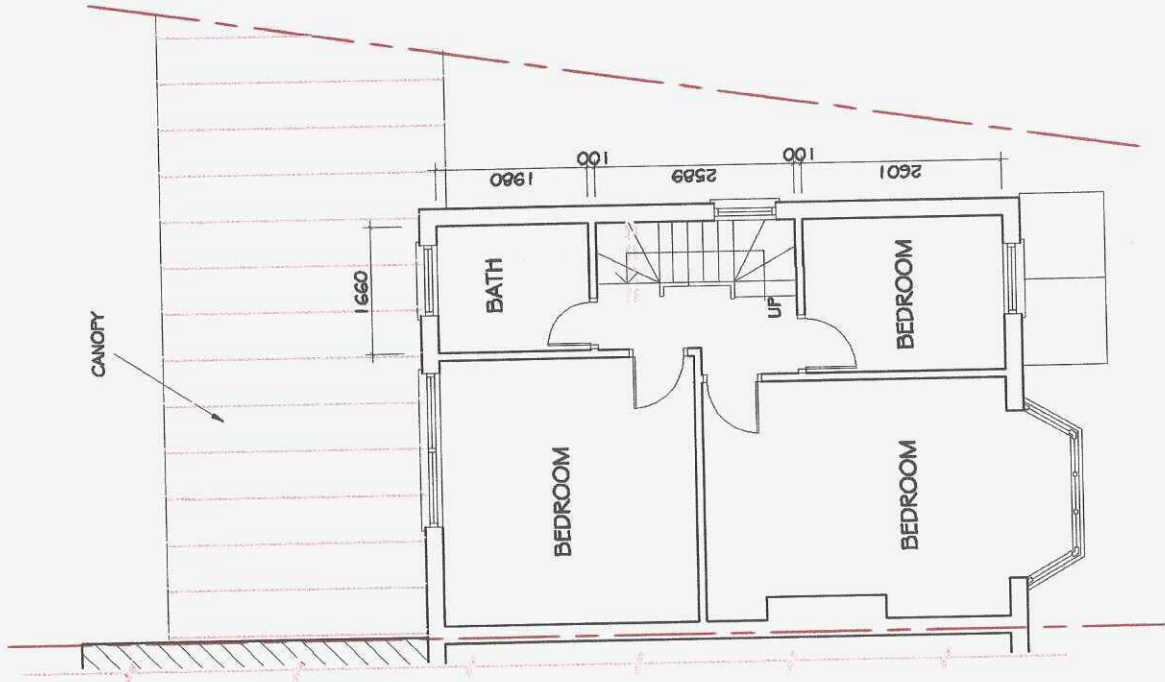

PROPOSED REAR ELEVATION
SCALE 1 : 100

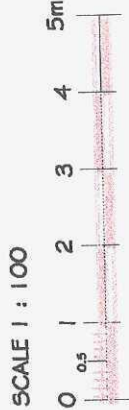

PROPOSED SECOND F PLAN
SCALE 1 : 50

	30 Pine Gardens, Ruislip, HA4 9TL		
	Loft Conversion		
	Mr Faryad Youssefzadeh		
	Existing Floor Plans		
Date: 5 Emran	Scale: 1:100 @ a3	Date: 732/25/03LA	Scale: 1:100 @ a3