


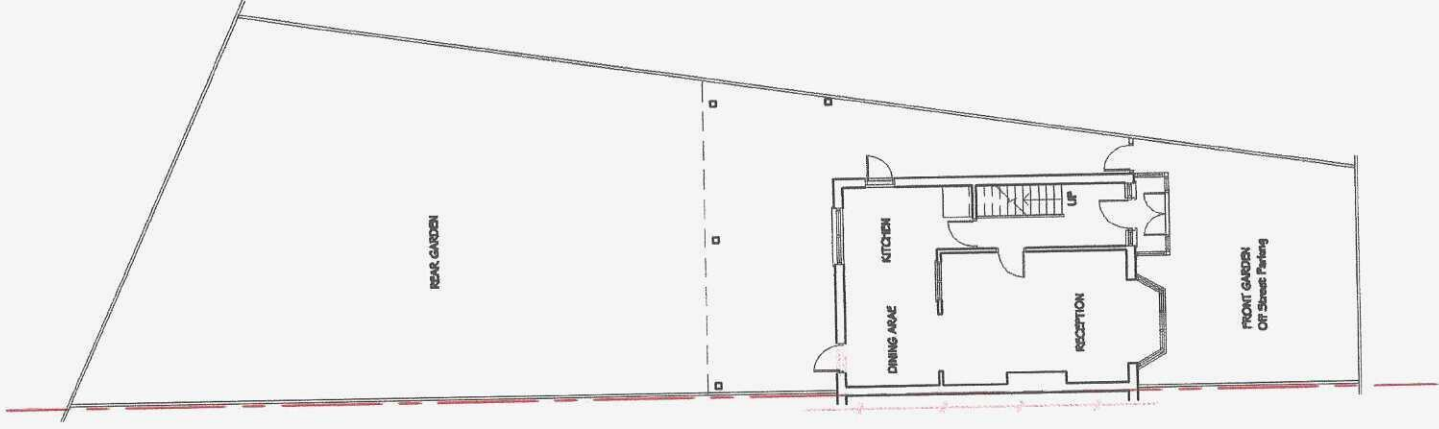


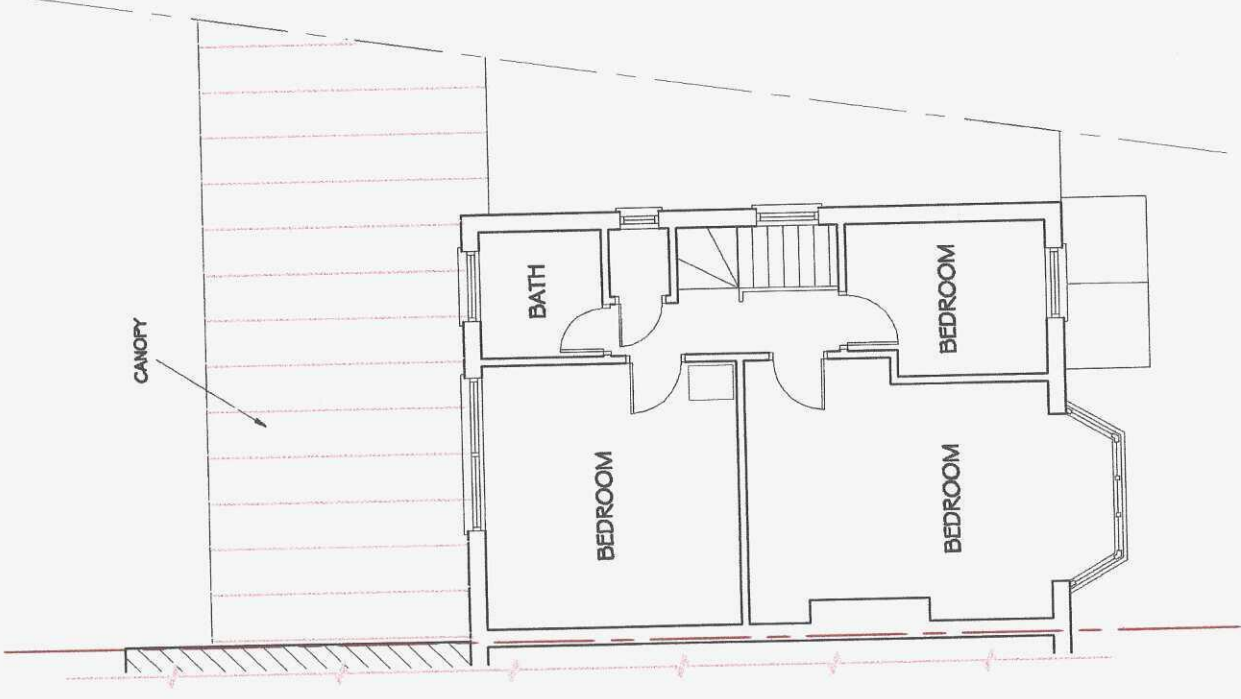

EXISTING SITE PLAN
SCALE 1 : 200

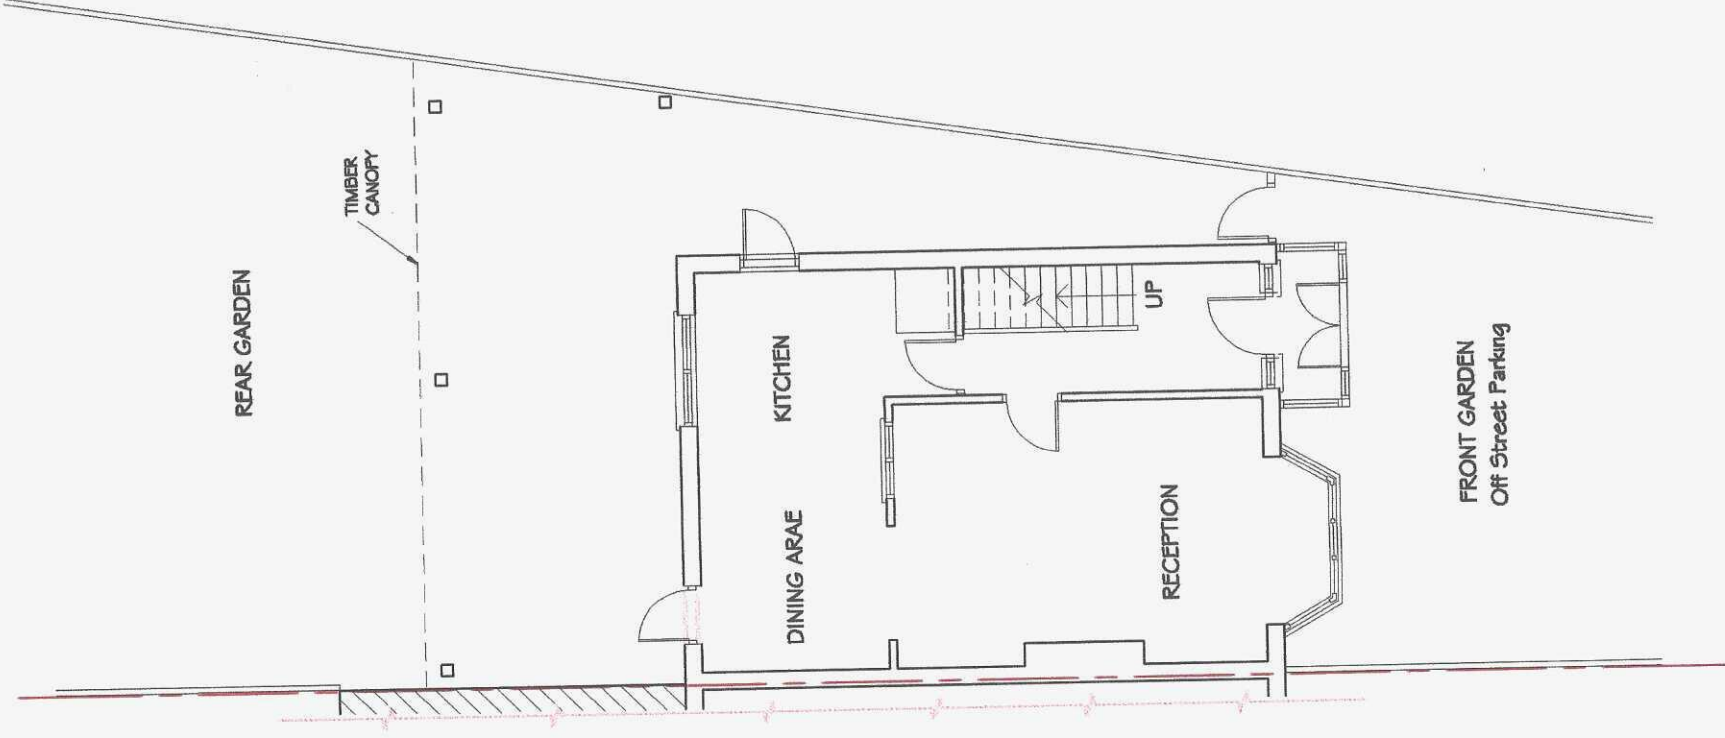

EXISTING FIRST F PLAN
SCALE 1 : 100

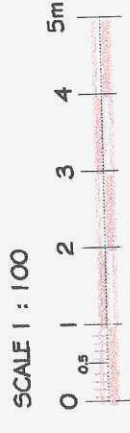

Drawn
S Emran

Checked

Job
30 Pine Gardens, Ruislip, HA4 9TL

Client
Rear Extension

Drawn by
Mr Faryad Youssefzadeh

Project
Existing Floor Plans and Siteplan

Date
Oct 2025

Scale
1 : 100 @ A3

Project No.
732/25/01A