




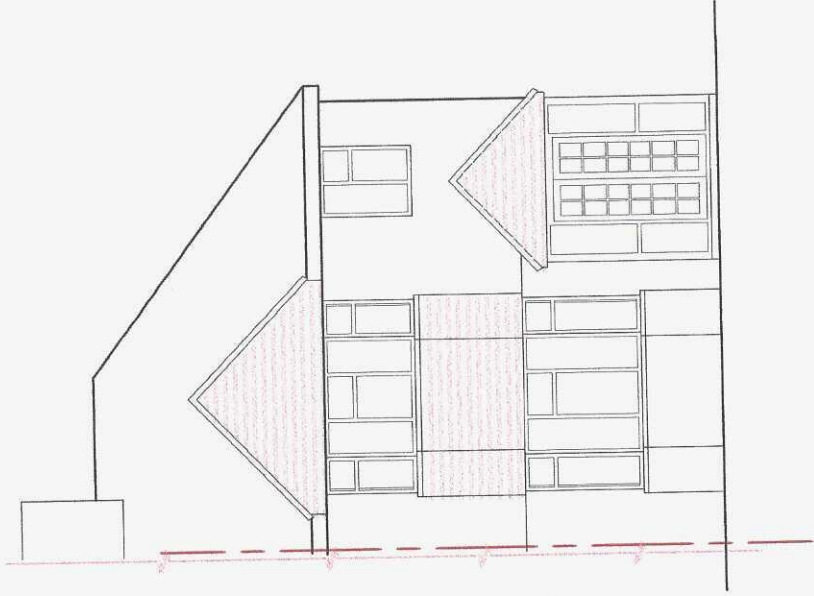


EXISTING FRONT ELEVATION
SCALE 1 : 100

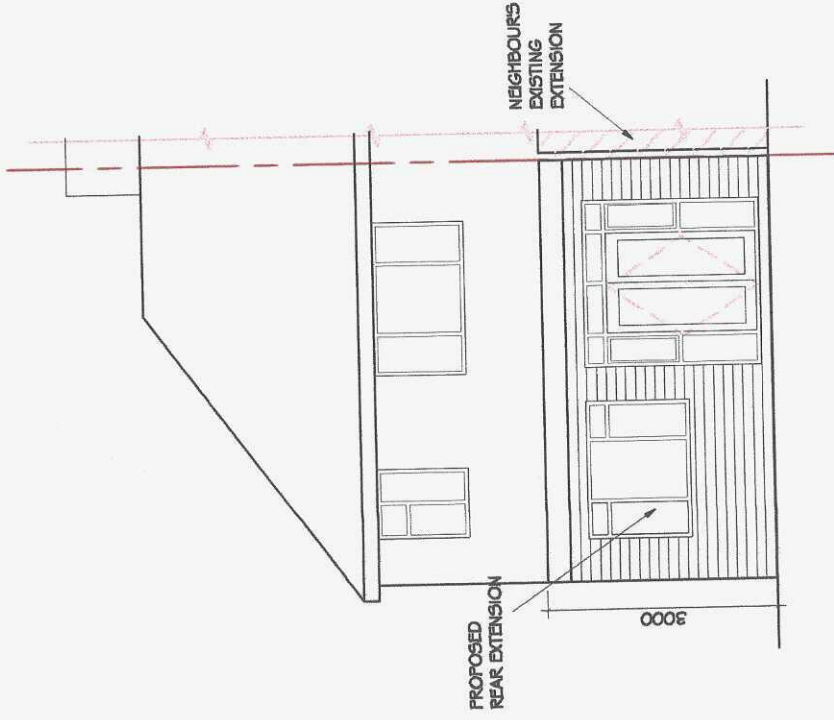


PROPOSED REAR ELEVATION
SCALE 1 : 100

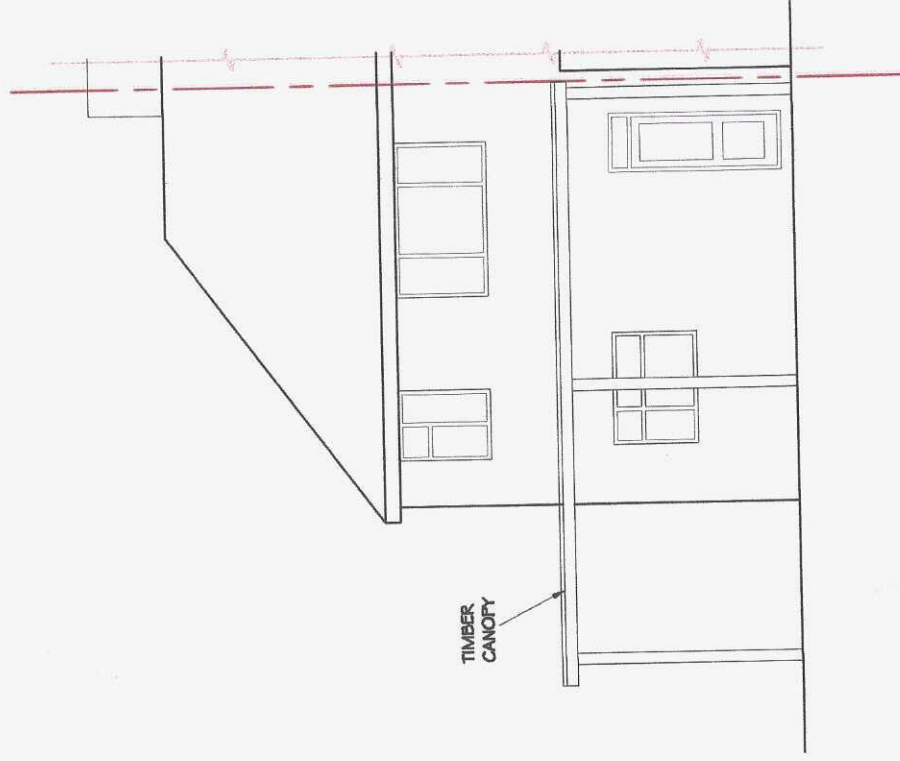

EXISTING REAR ELEVATION
SCALE 1 : 100

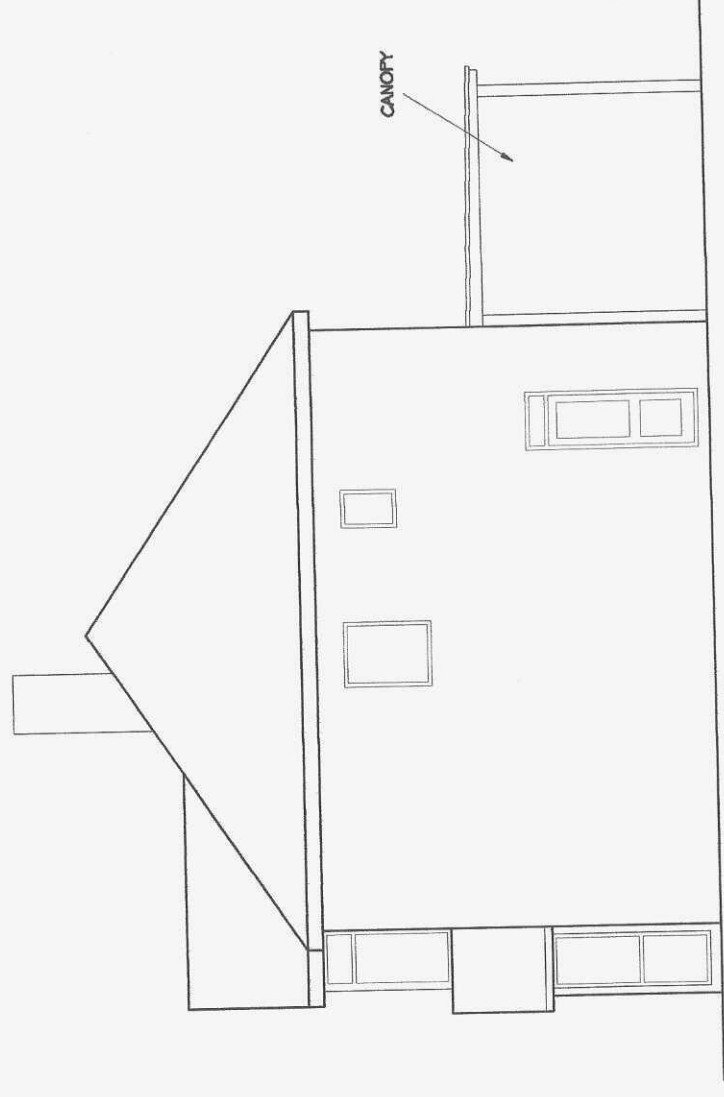

EXISTING R SIDE ELEVATION
SCALE 1 : 100

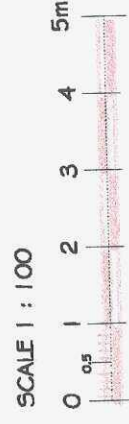

	30 Pine Gardens, Ruislip, HA4 9TL			Revise
	Rear Extension			
	Mr Farsyed Youssefzadeh			
	Existing and Proposed Elevations			
Drawn S Emran	Checked 	Scale 1 : 100 @ a3	Proj. No. 732/25/02A	
Decided				