




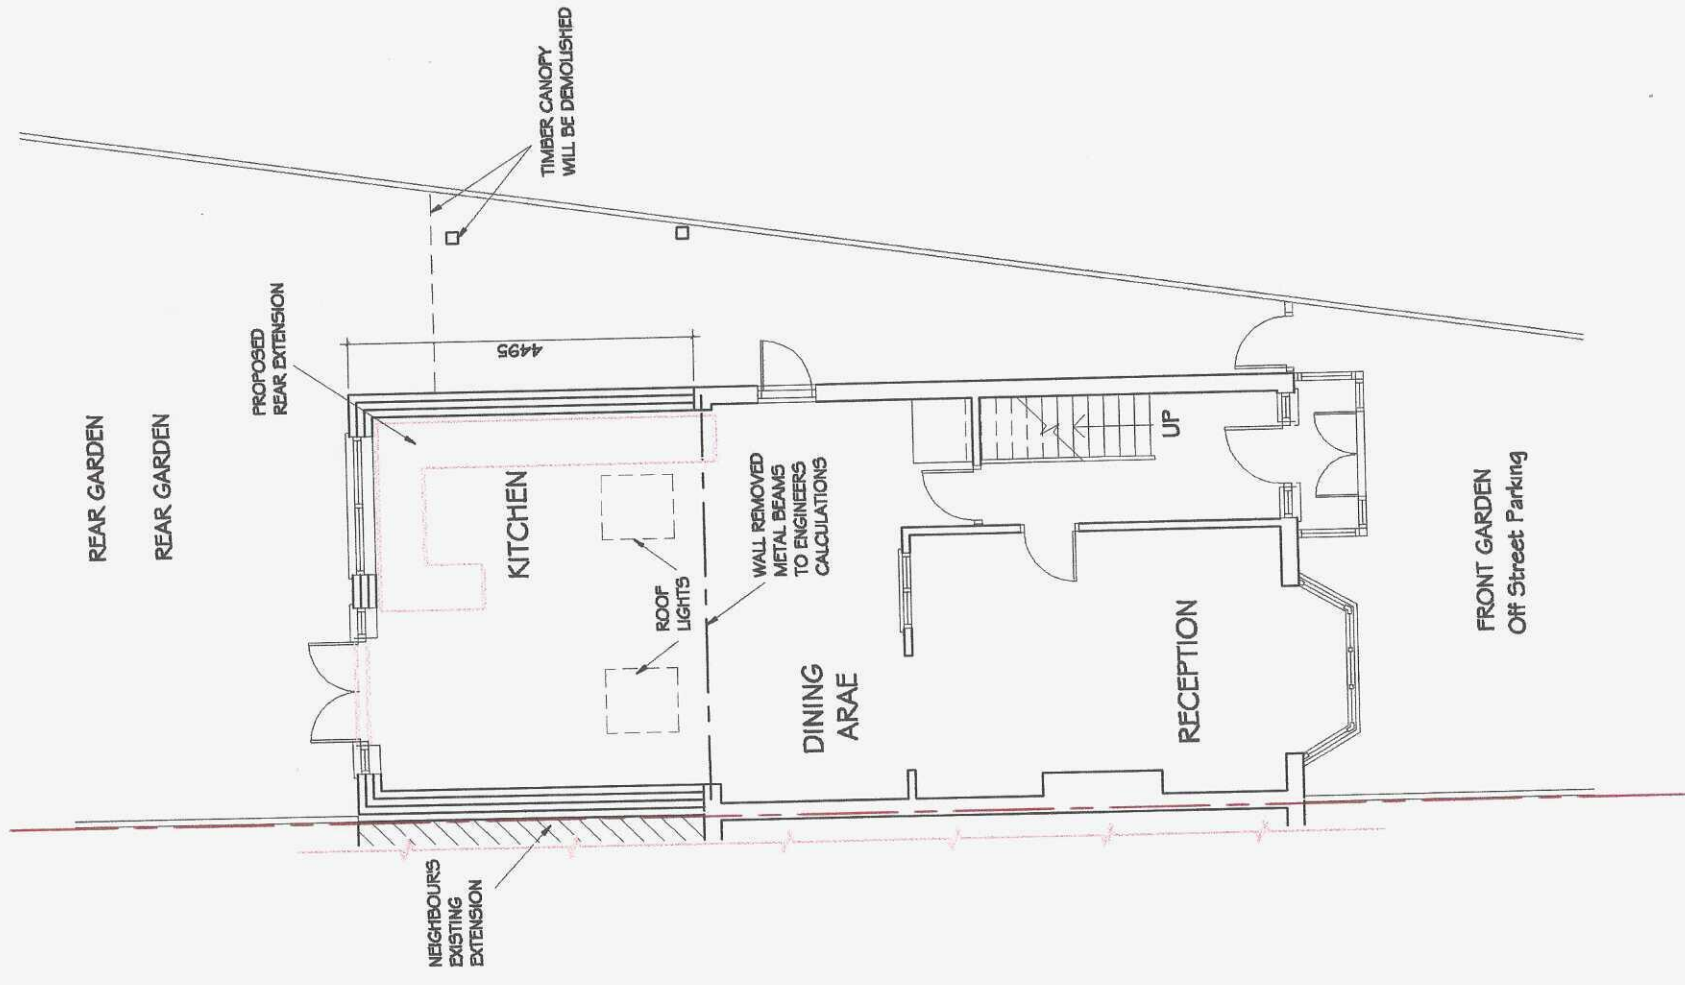



PROPOSED GROUND F PLAN
SCALE 1 : 100

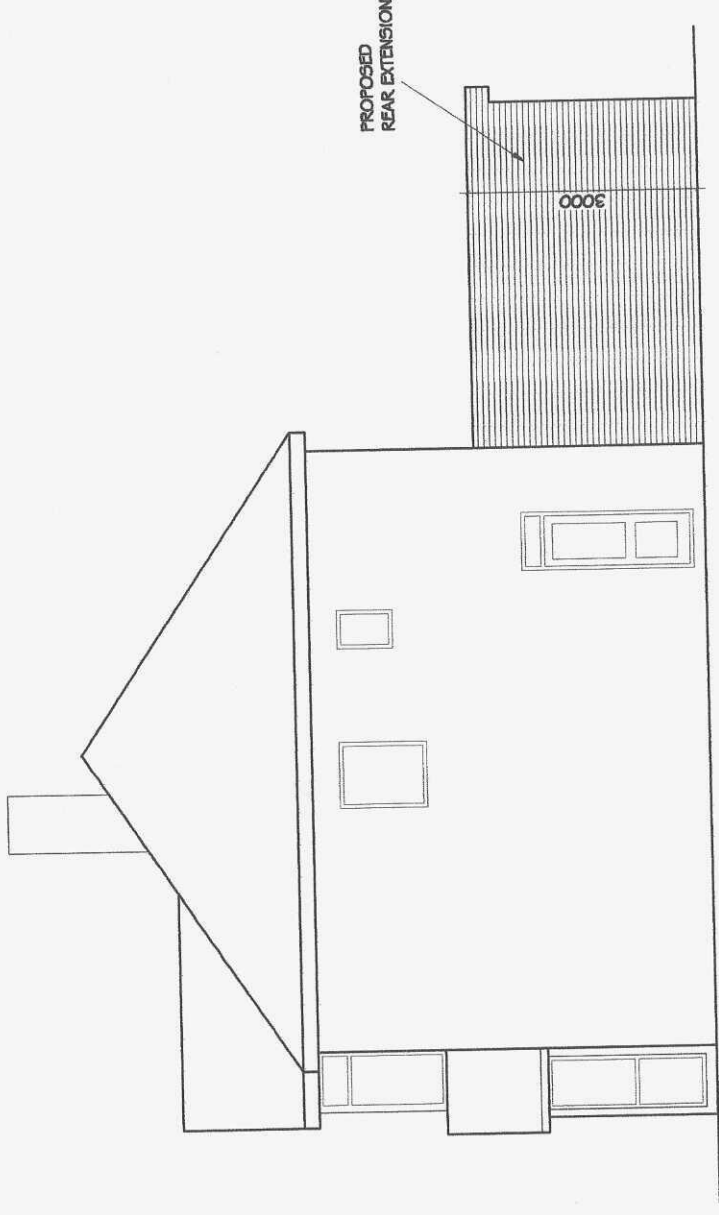

PROPOSED R SIDE ELEVATION
SCALE 1 : 100

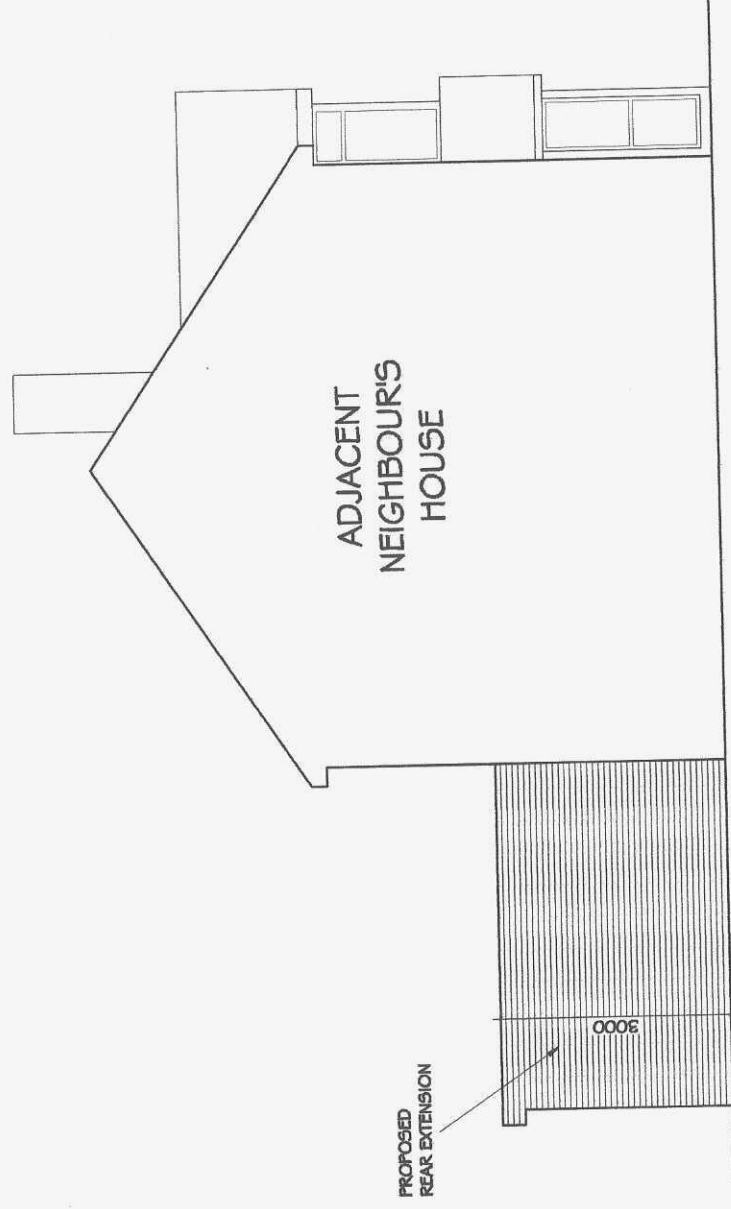

PROPOSED L SIDE ELEVATION
SCALE 1 : 100

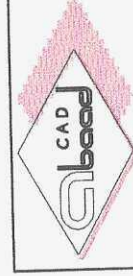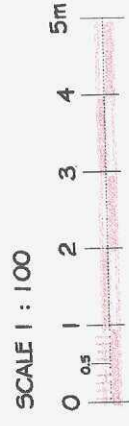

30 Pine Gardens, Ruislip, HA4 9TL		Rear Extension	
Mr Farsyad Youssefzadeh		Proposed Floor Plan and Elevations	
Drawn	S Emran	Scale	1 : 100 @ A3
Checked		Drawn No.	732/25/03A
		Date	Oct 2025