
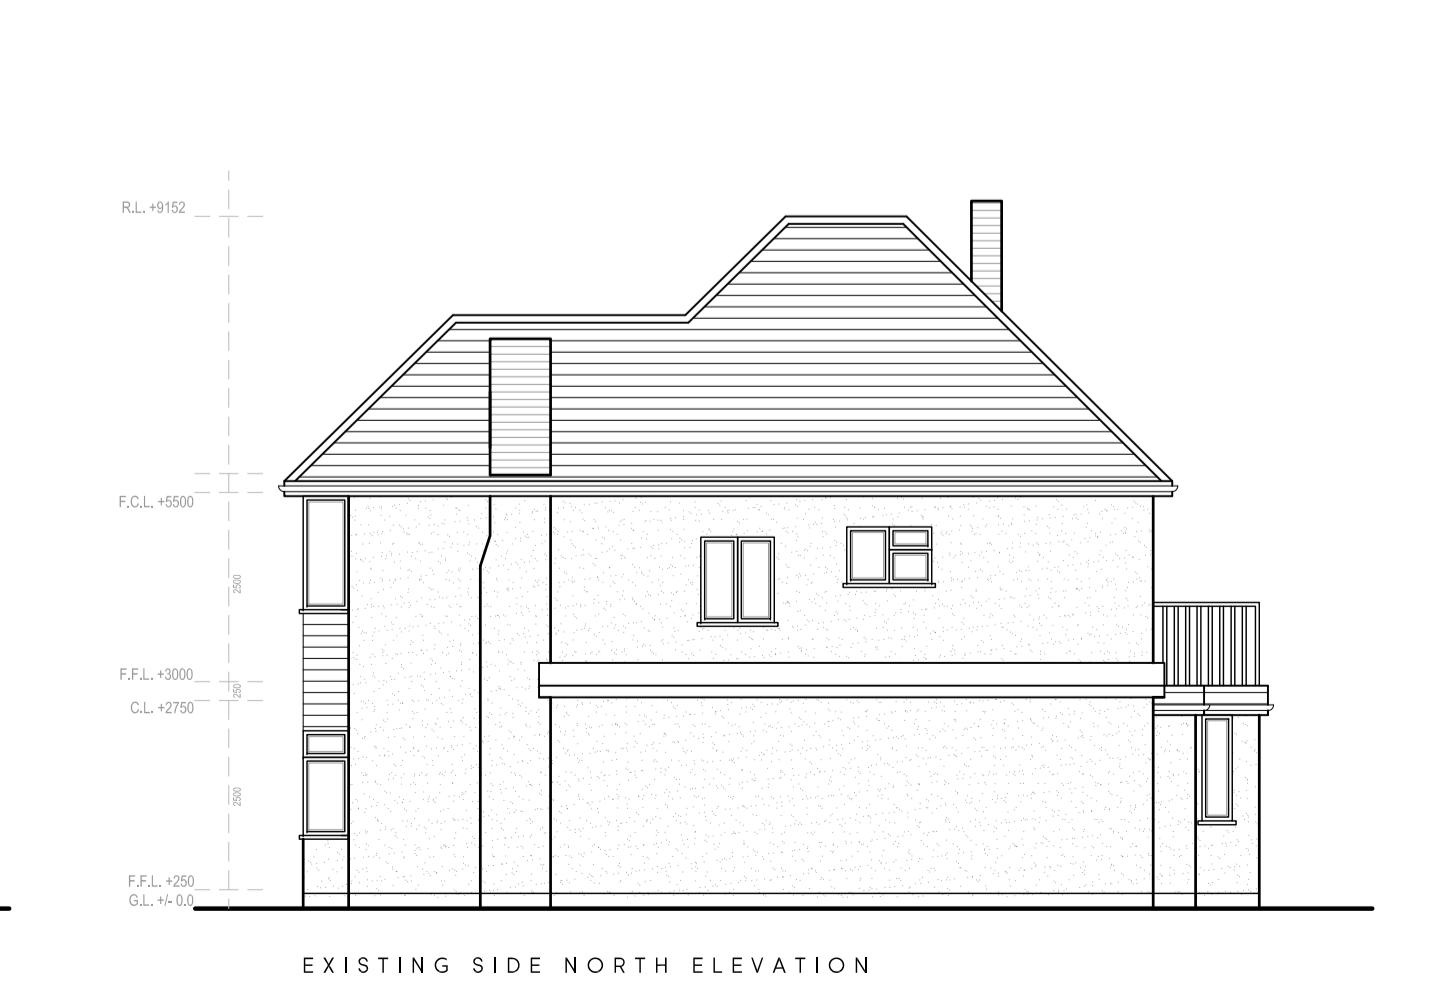


0 1m 2m 5m 10m
SCALE BAR 1:100

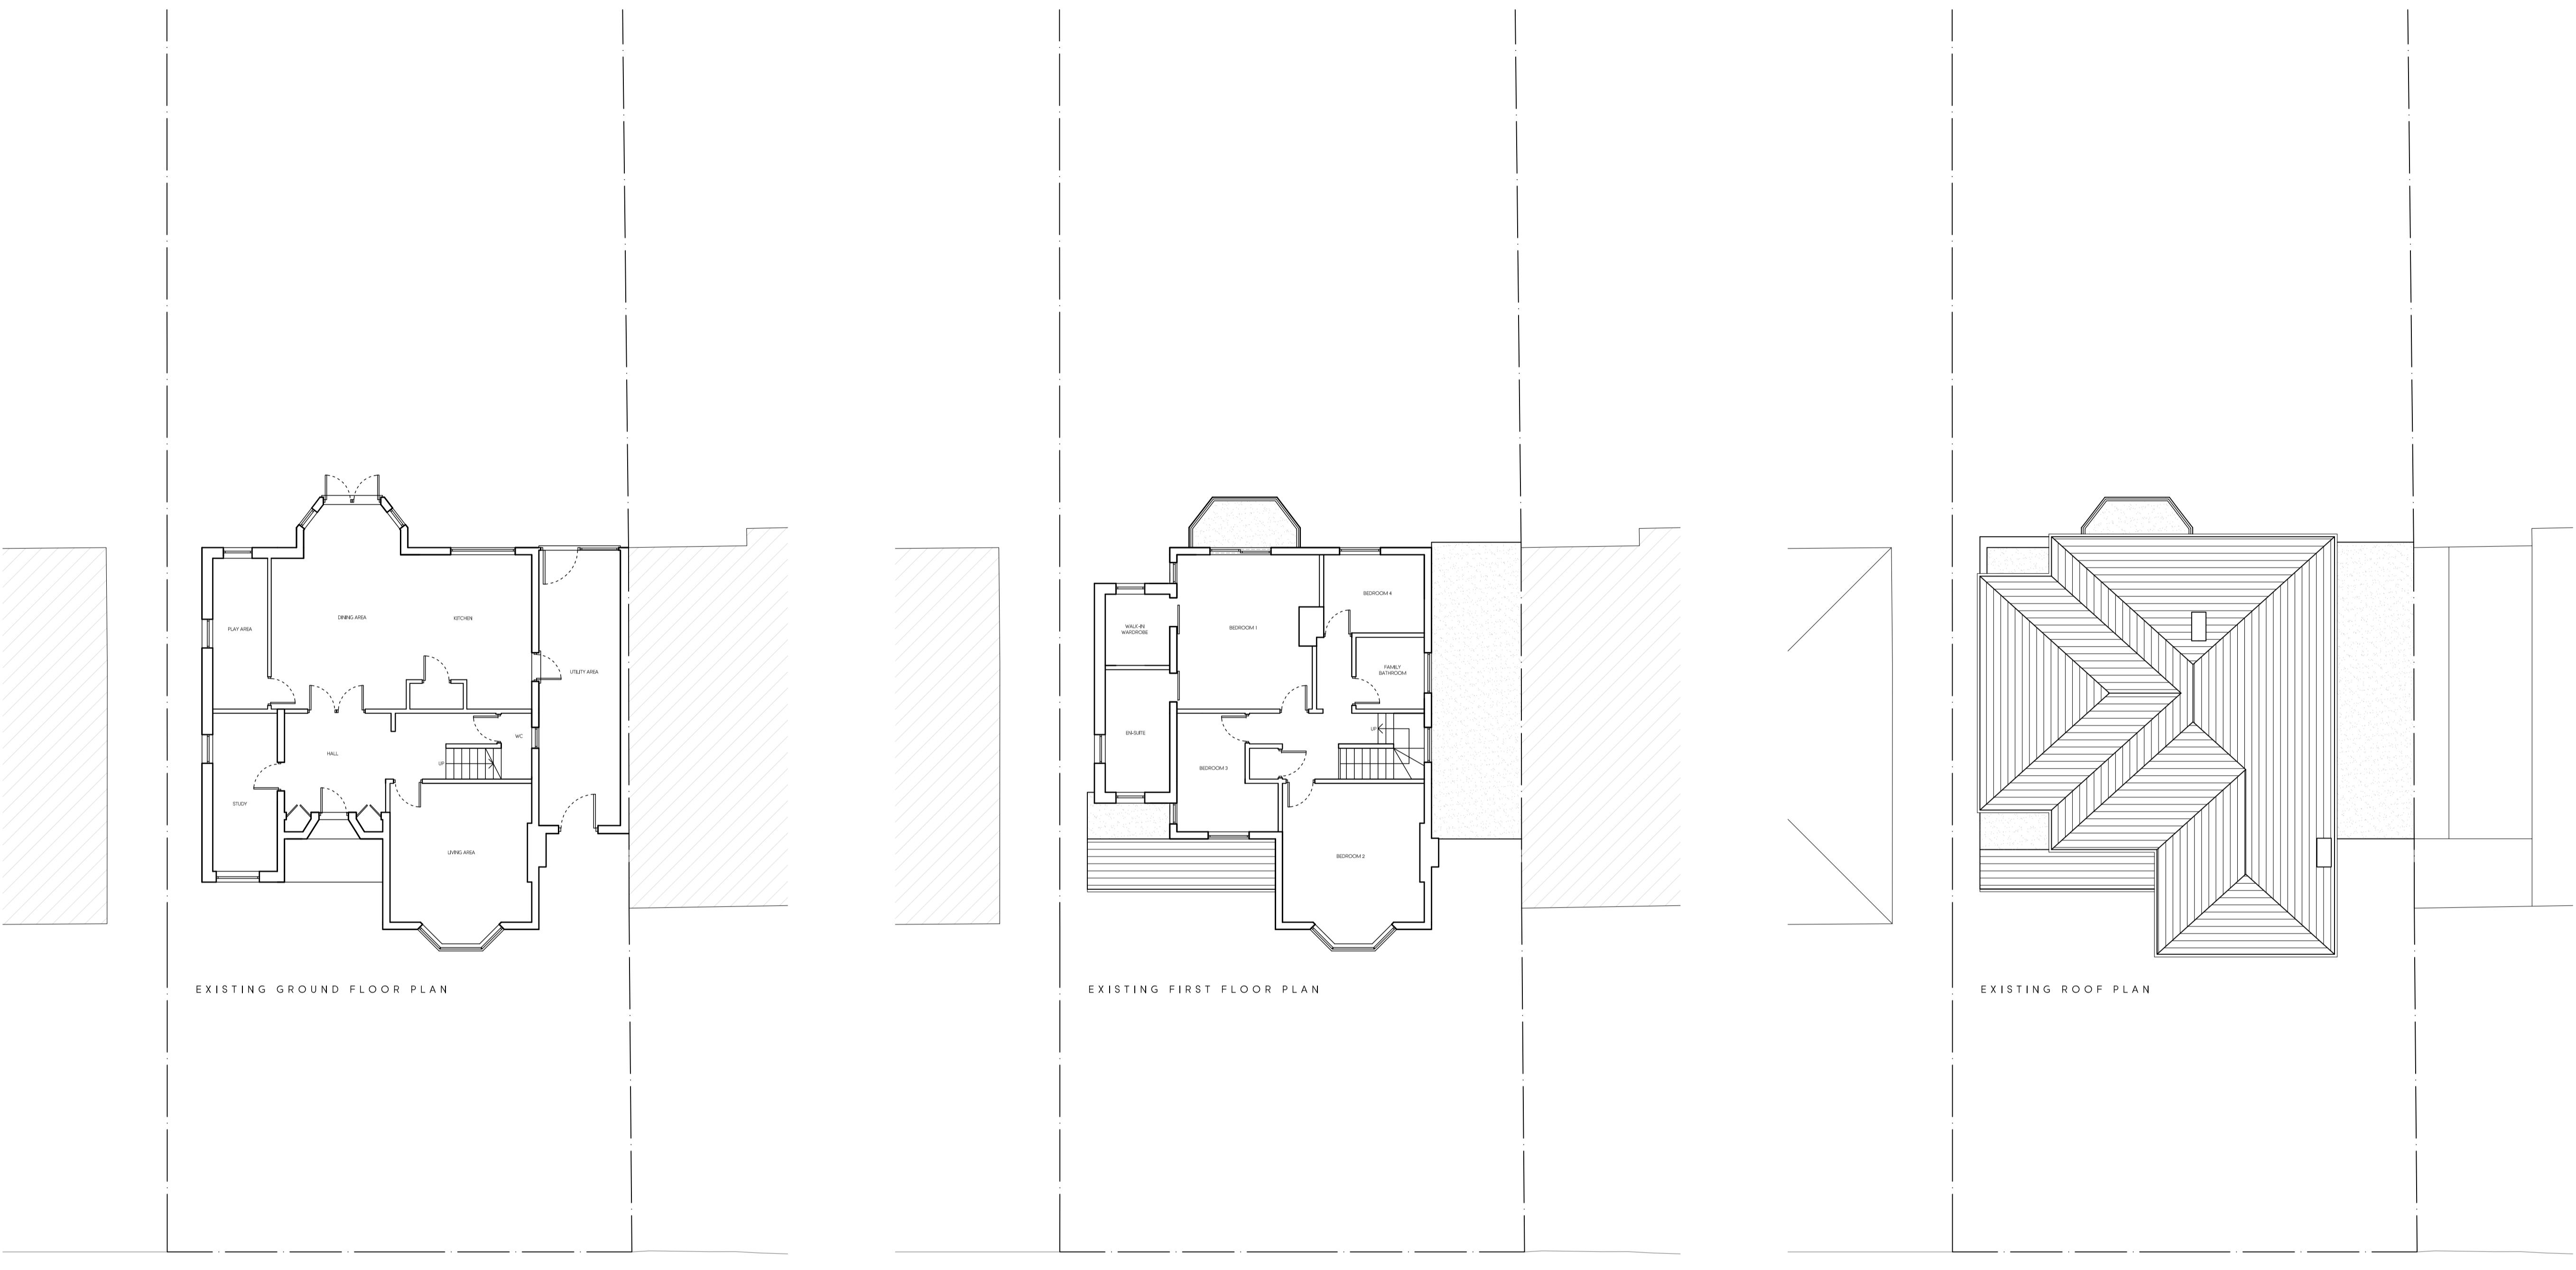

Rev	Date	Description	Init.
Client			

MR & MRS SMITH

Project Title
PROPOSED LOFT CONVERSION

4 NORTH DRIVE, RUISLIP, HA4 8EZ
Drawing Title

EXISTING FLOOR PLANS, ROOF PLAN & ELEVATIONS

Code File	Sheet Size	Scale
P001	A1	1:100
Drawn by	Drawing Date	
AA	Approved by	
Project No.	Drawing No.	
1932	P201	
Revision		

**Juttla
Architects**
2-4 High Street, Ruislip,
Middlesex, HA4 7AR
01992 840077 / 01992 840076
info@juttla-architects.com
juttla-architects.com

This drawing is property of Juttla Architects Ltd © and must not be copied or otherwise reproduced. All dimensions must be checked on site before commencing work. No dimensions to be scaled from this drawing. This drawing was produced using AutoCAD 2016.

PLANNING ISSUE