





LOCATION PLAN  
SCALE 1:1250

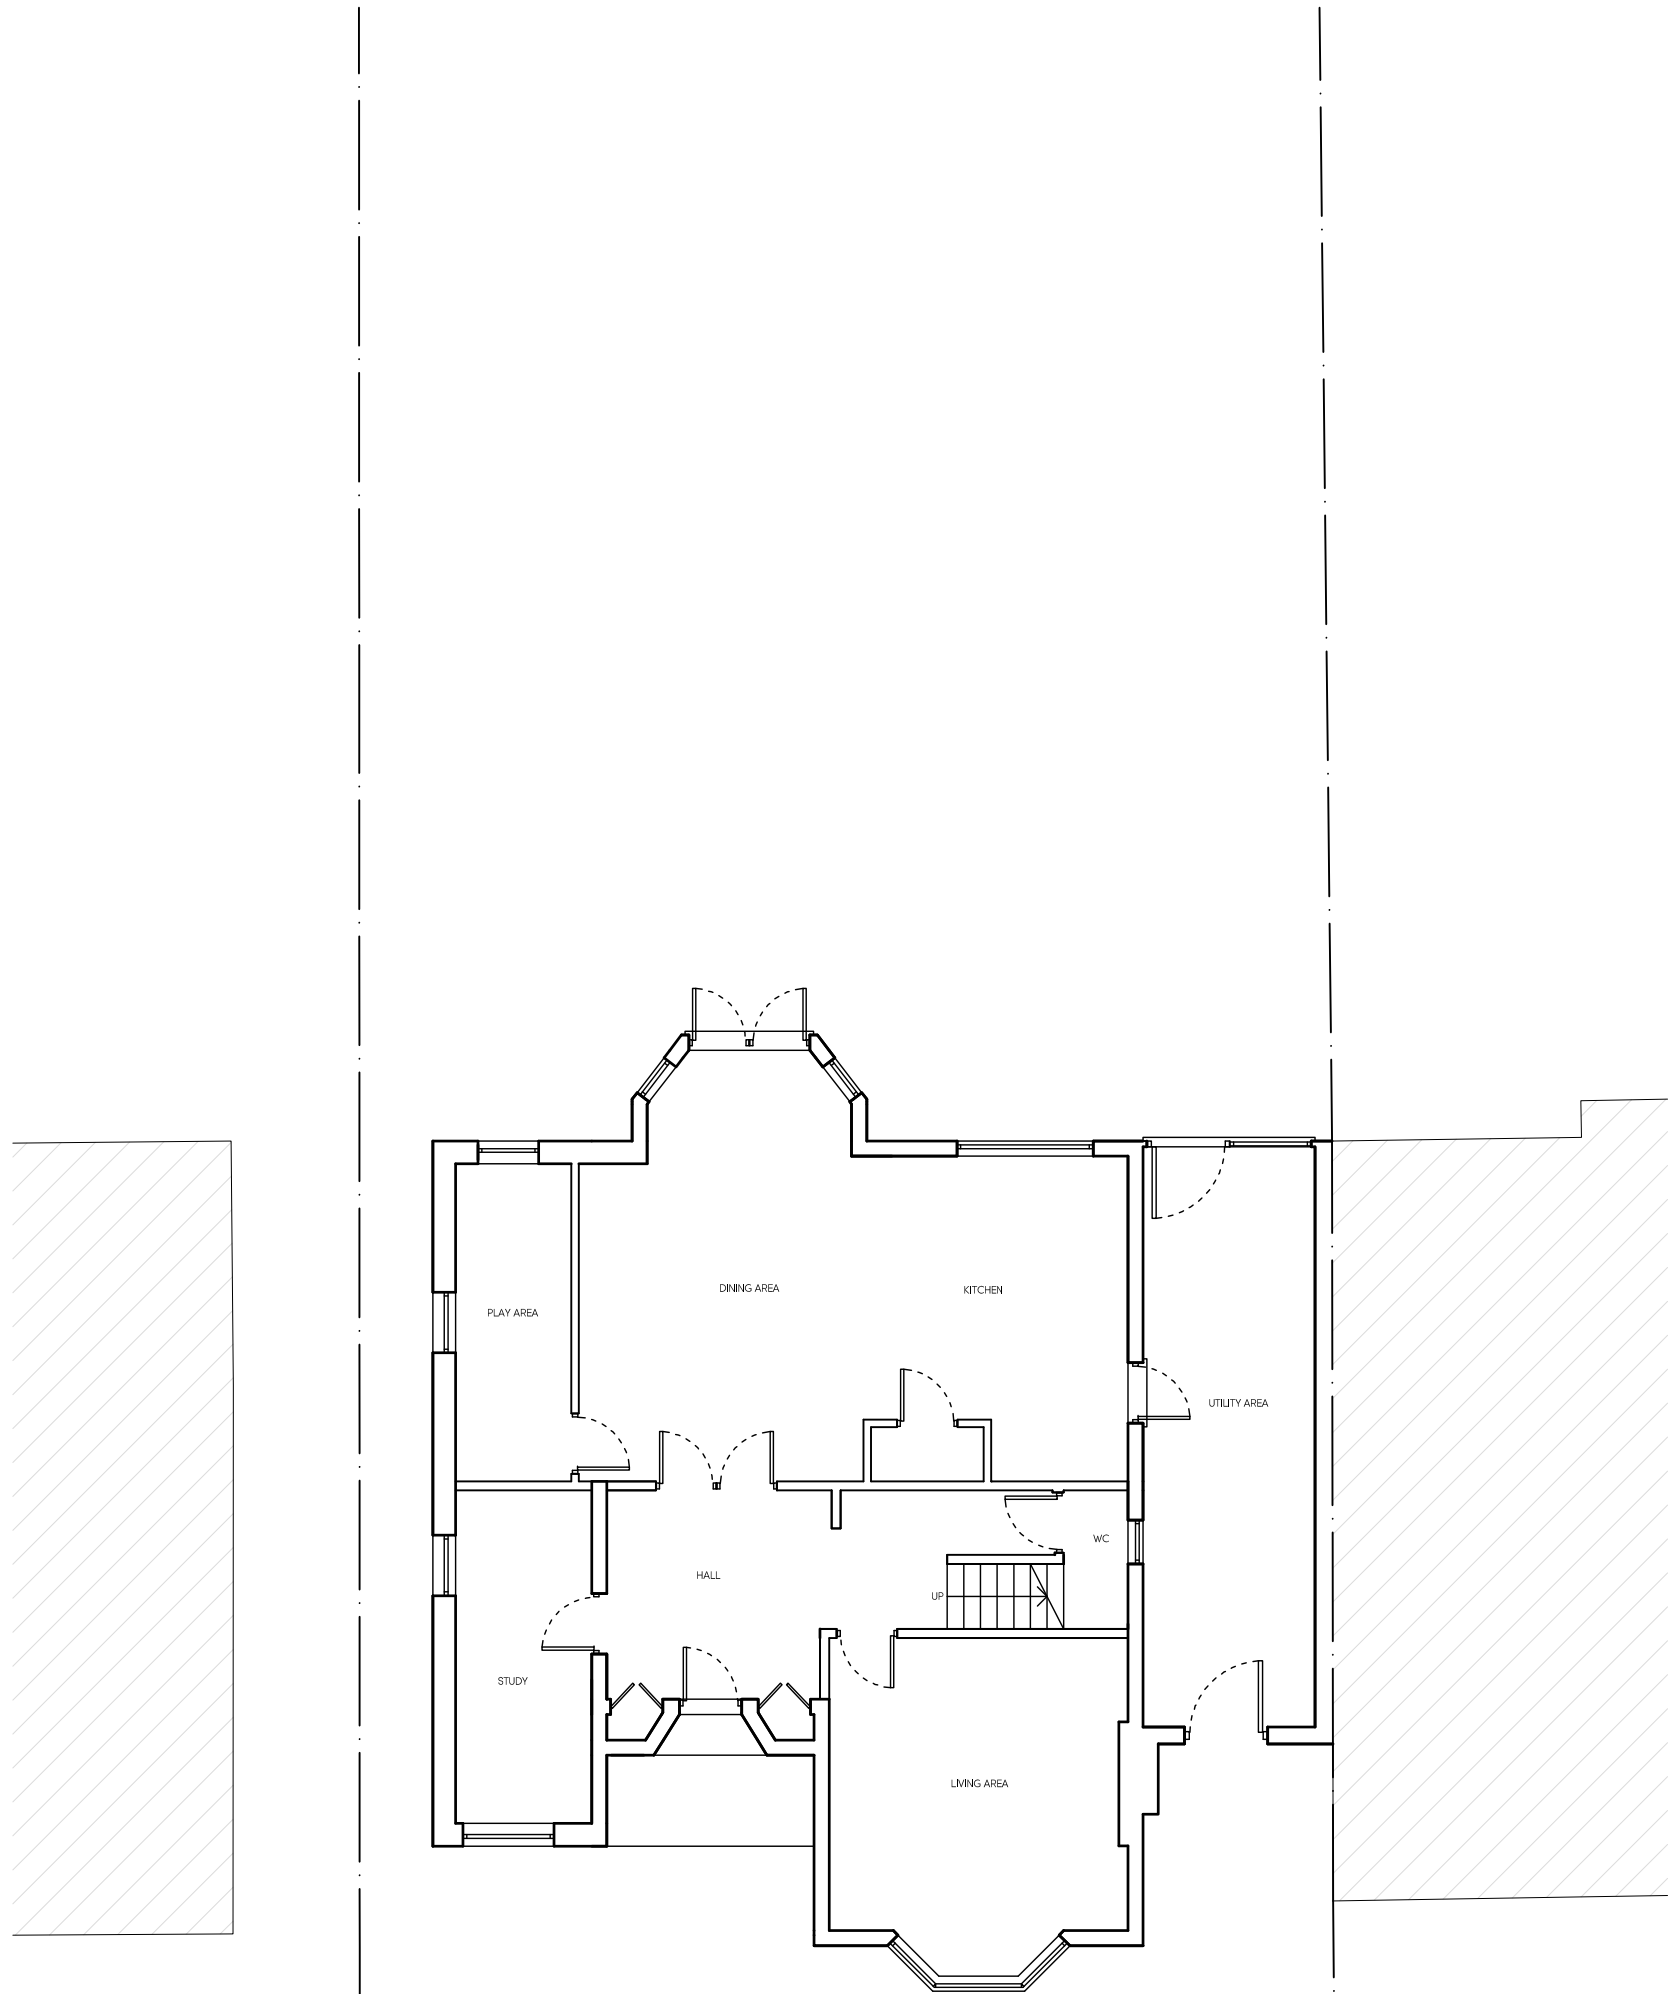

PROPOSED GROUND FLOOR PLAN

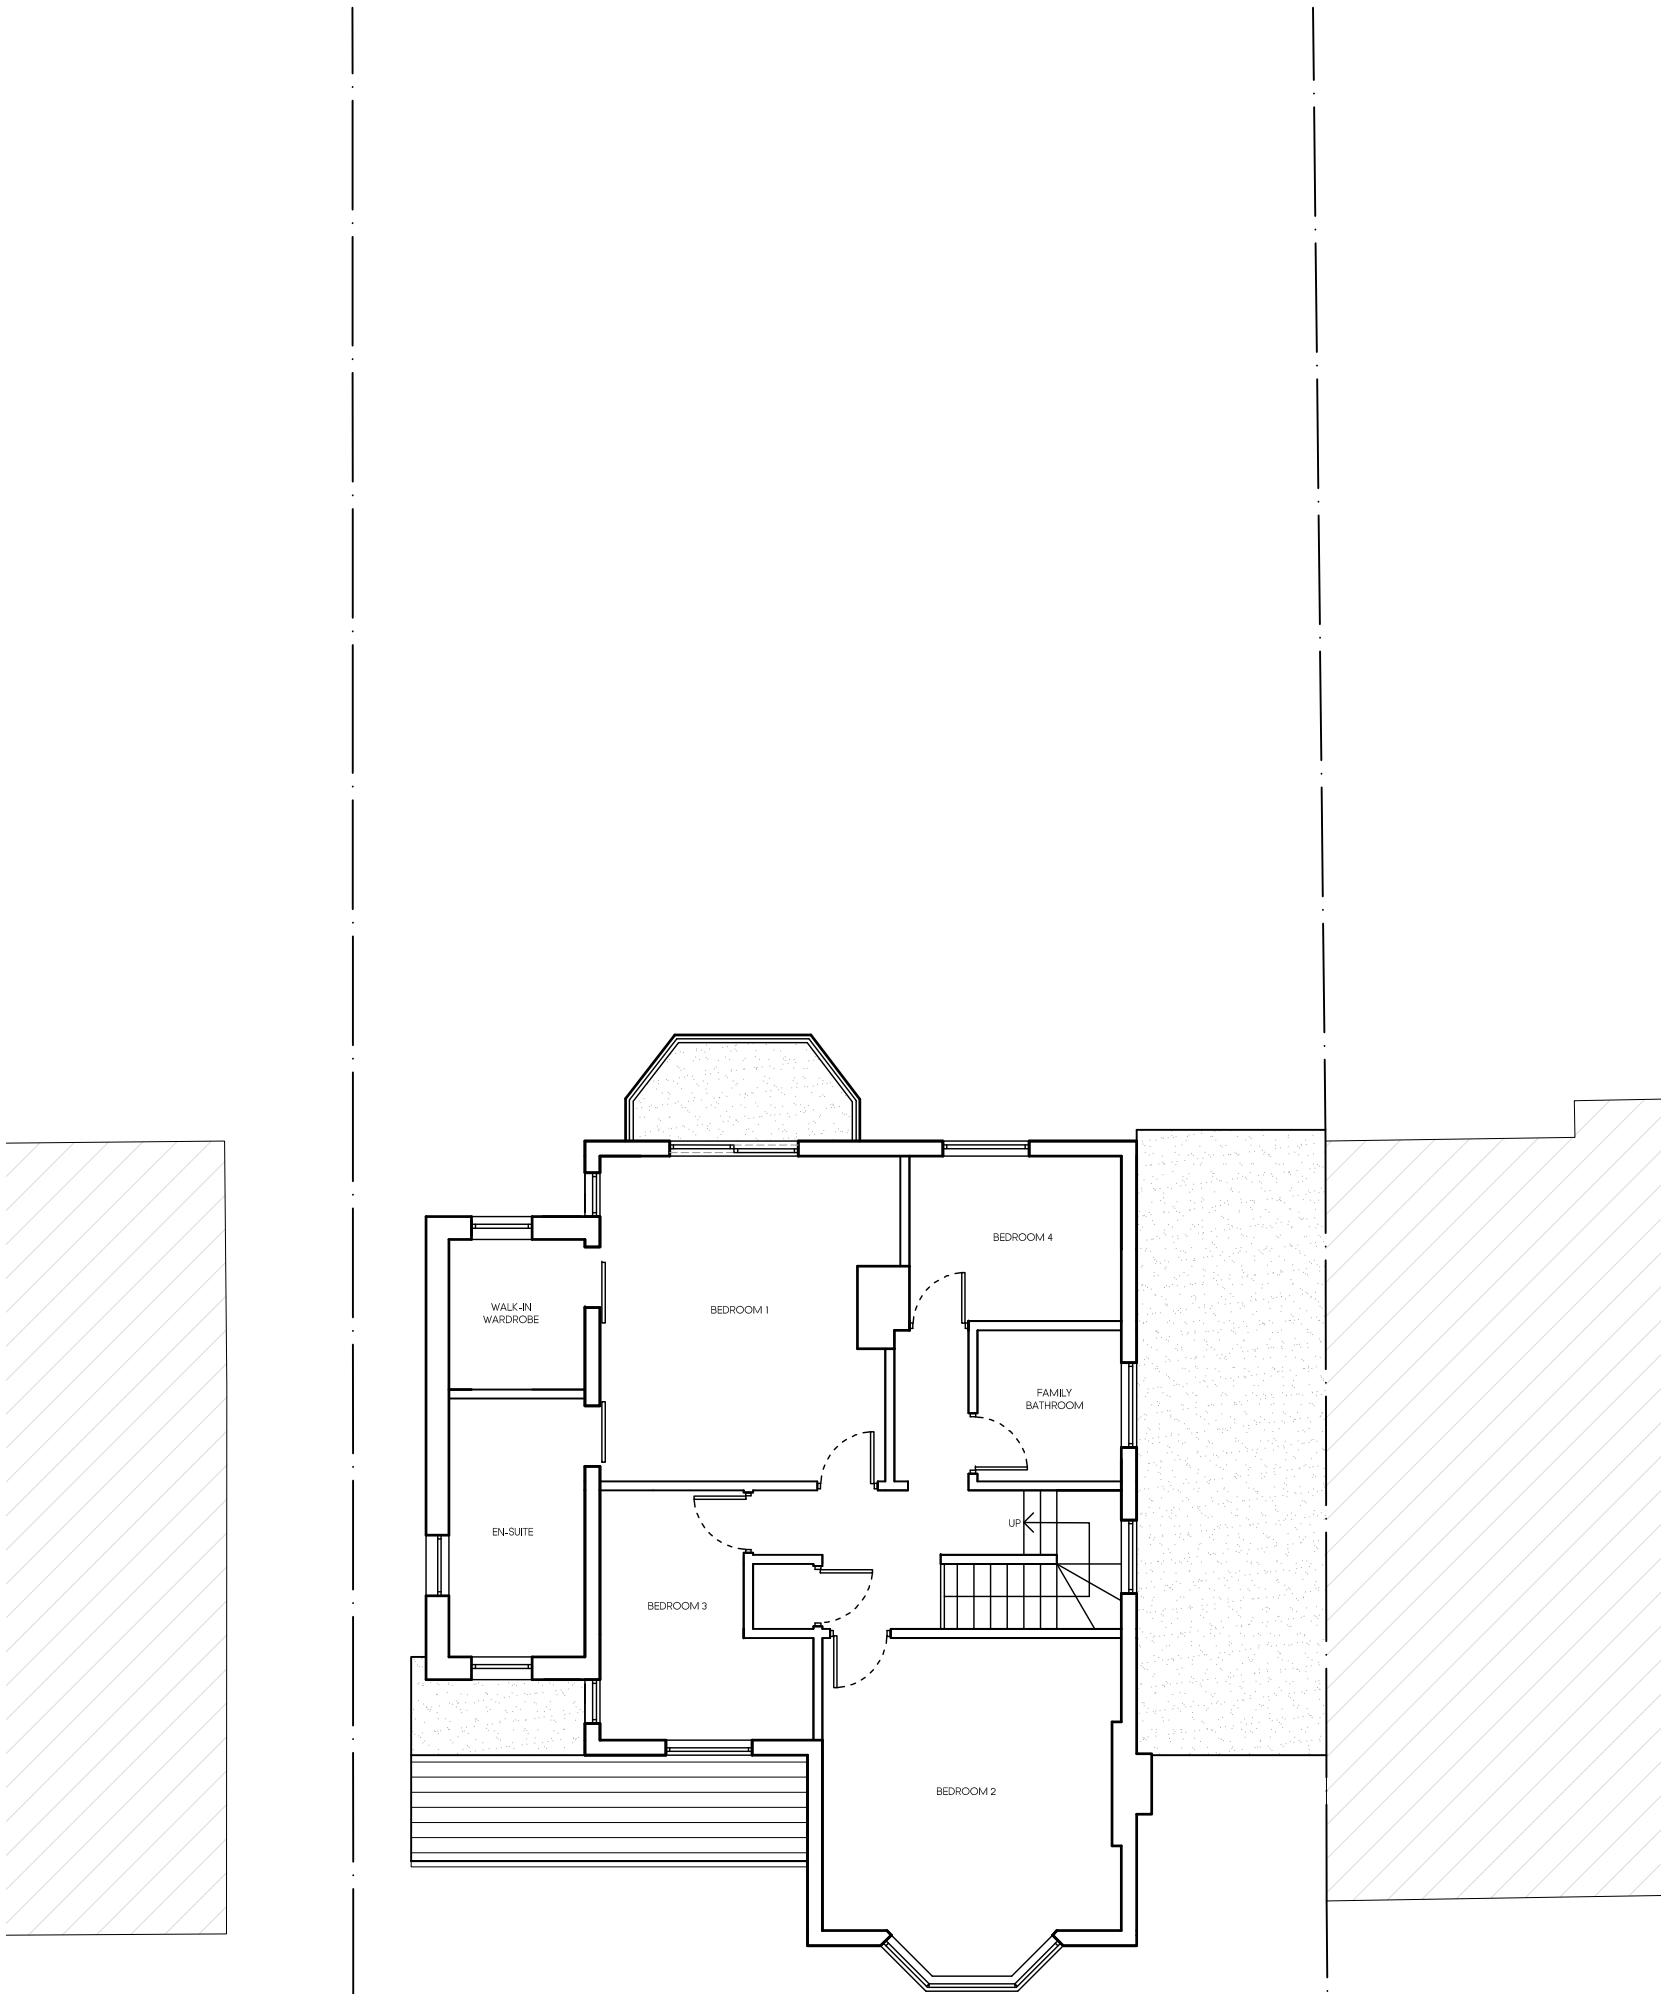

PROPOSED FIRST FLOOR PLAN



PROPOSED FRONT ELEVATION



PROPOSED SIDE SOUTH ELEVATION

| Rev    | Date | Description | Init. |
|--------|------|-------------|-------|
| Client |      |             |       |

MR & MRS SMITH

Project Title  
PROPOSED LOFT CONVERSION

4 NORTH DRIVE, RUISLIP, HA4 8EZ  
Drawing Title

PROPOSED FLOOR PLANS & ELEVATIONS

| Cad File    | Sheet Size   | Scale       |
|-------------|--------------|-------------|
| P001        | A1           | 1:100       |
| Drawn by    | Drawing Date | Approved by |
| AA          | AUG 2022     | NJ          |
| Project No. | Drawing No.  | Revision    |
| 1932        | P301         | -           |

**Juttla Architects**

2-4 High Street, Ruislip,  
Middlesex, HA4 7AR

t 01923 840077 f 01923 840078  
info@juttla-architects.com  
juttla-architects.com

This drawing is property of Juttla Architects Ltd © and must not be copied or otherwise reproduced. All dimensions must be checked on site before commencing work. No dimensions to be scaled from this drawing. This drawing was produced using AutoCad 2016.

PLANNING ISSUE