





LOCATION PLAN
SCALE 1:1250

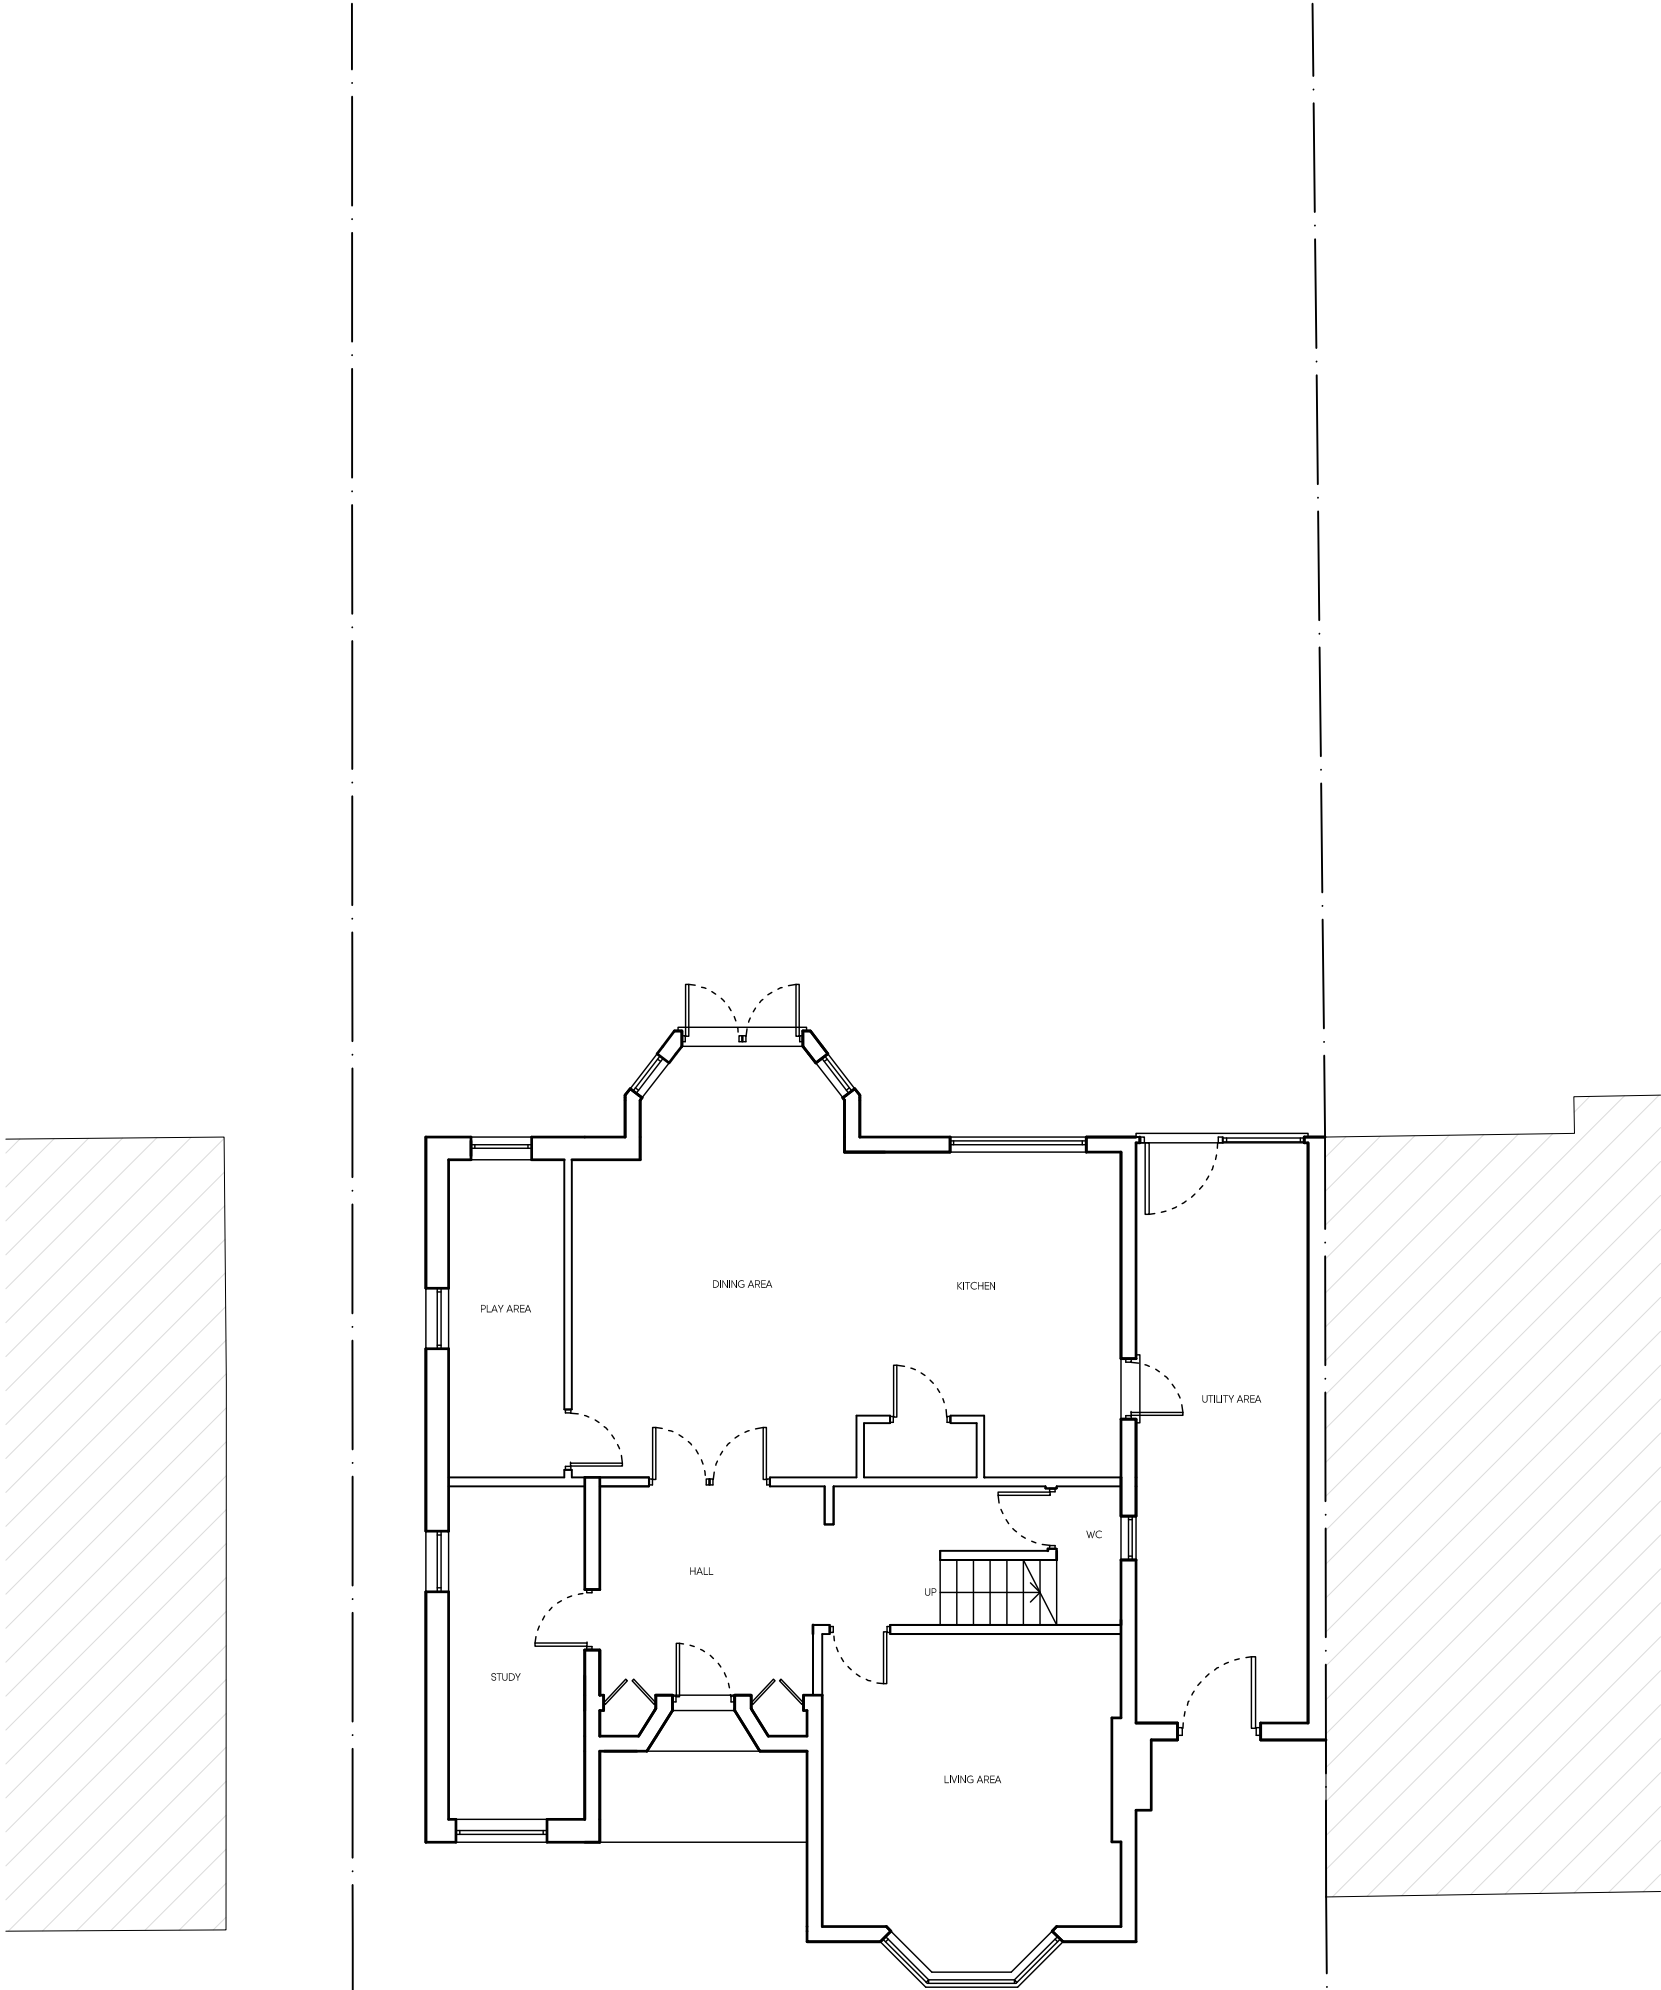

PROPOSED GROUND FLOOR PLAN

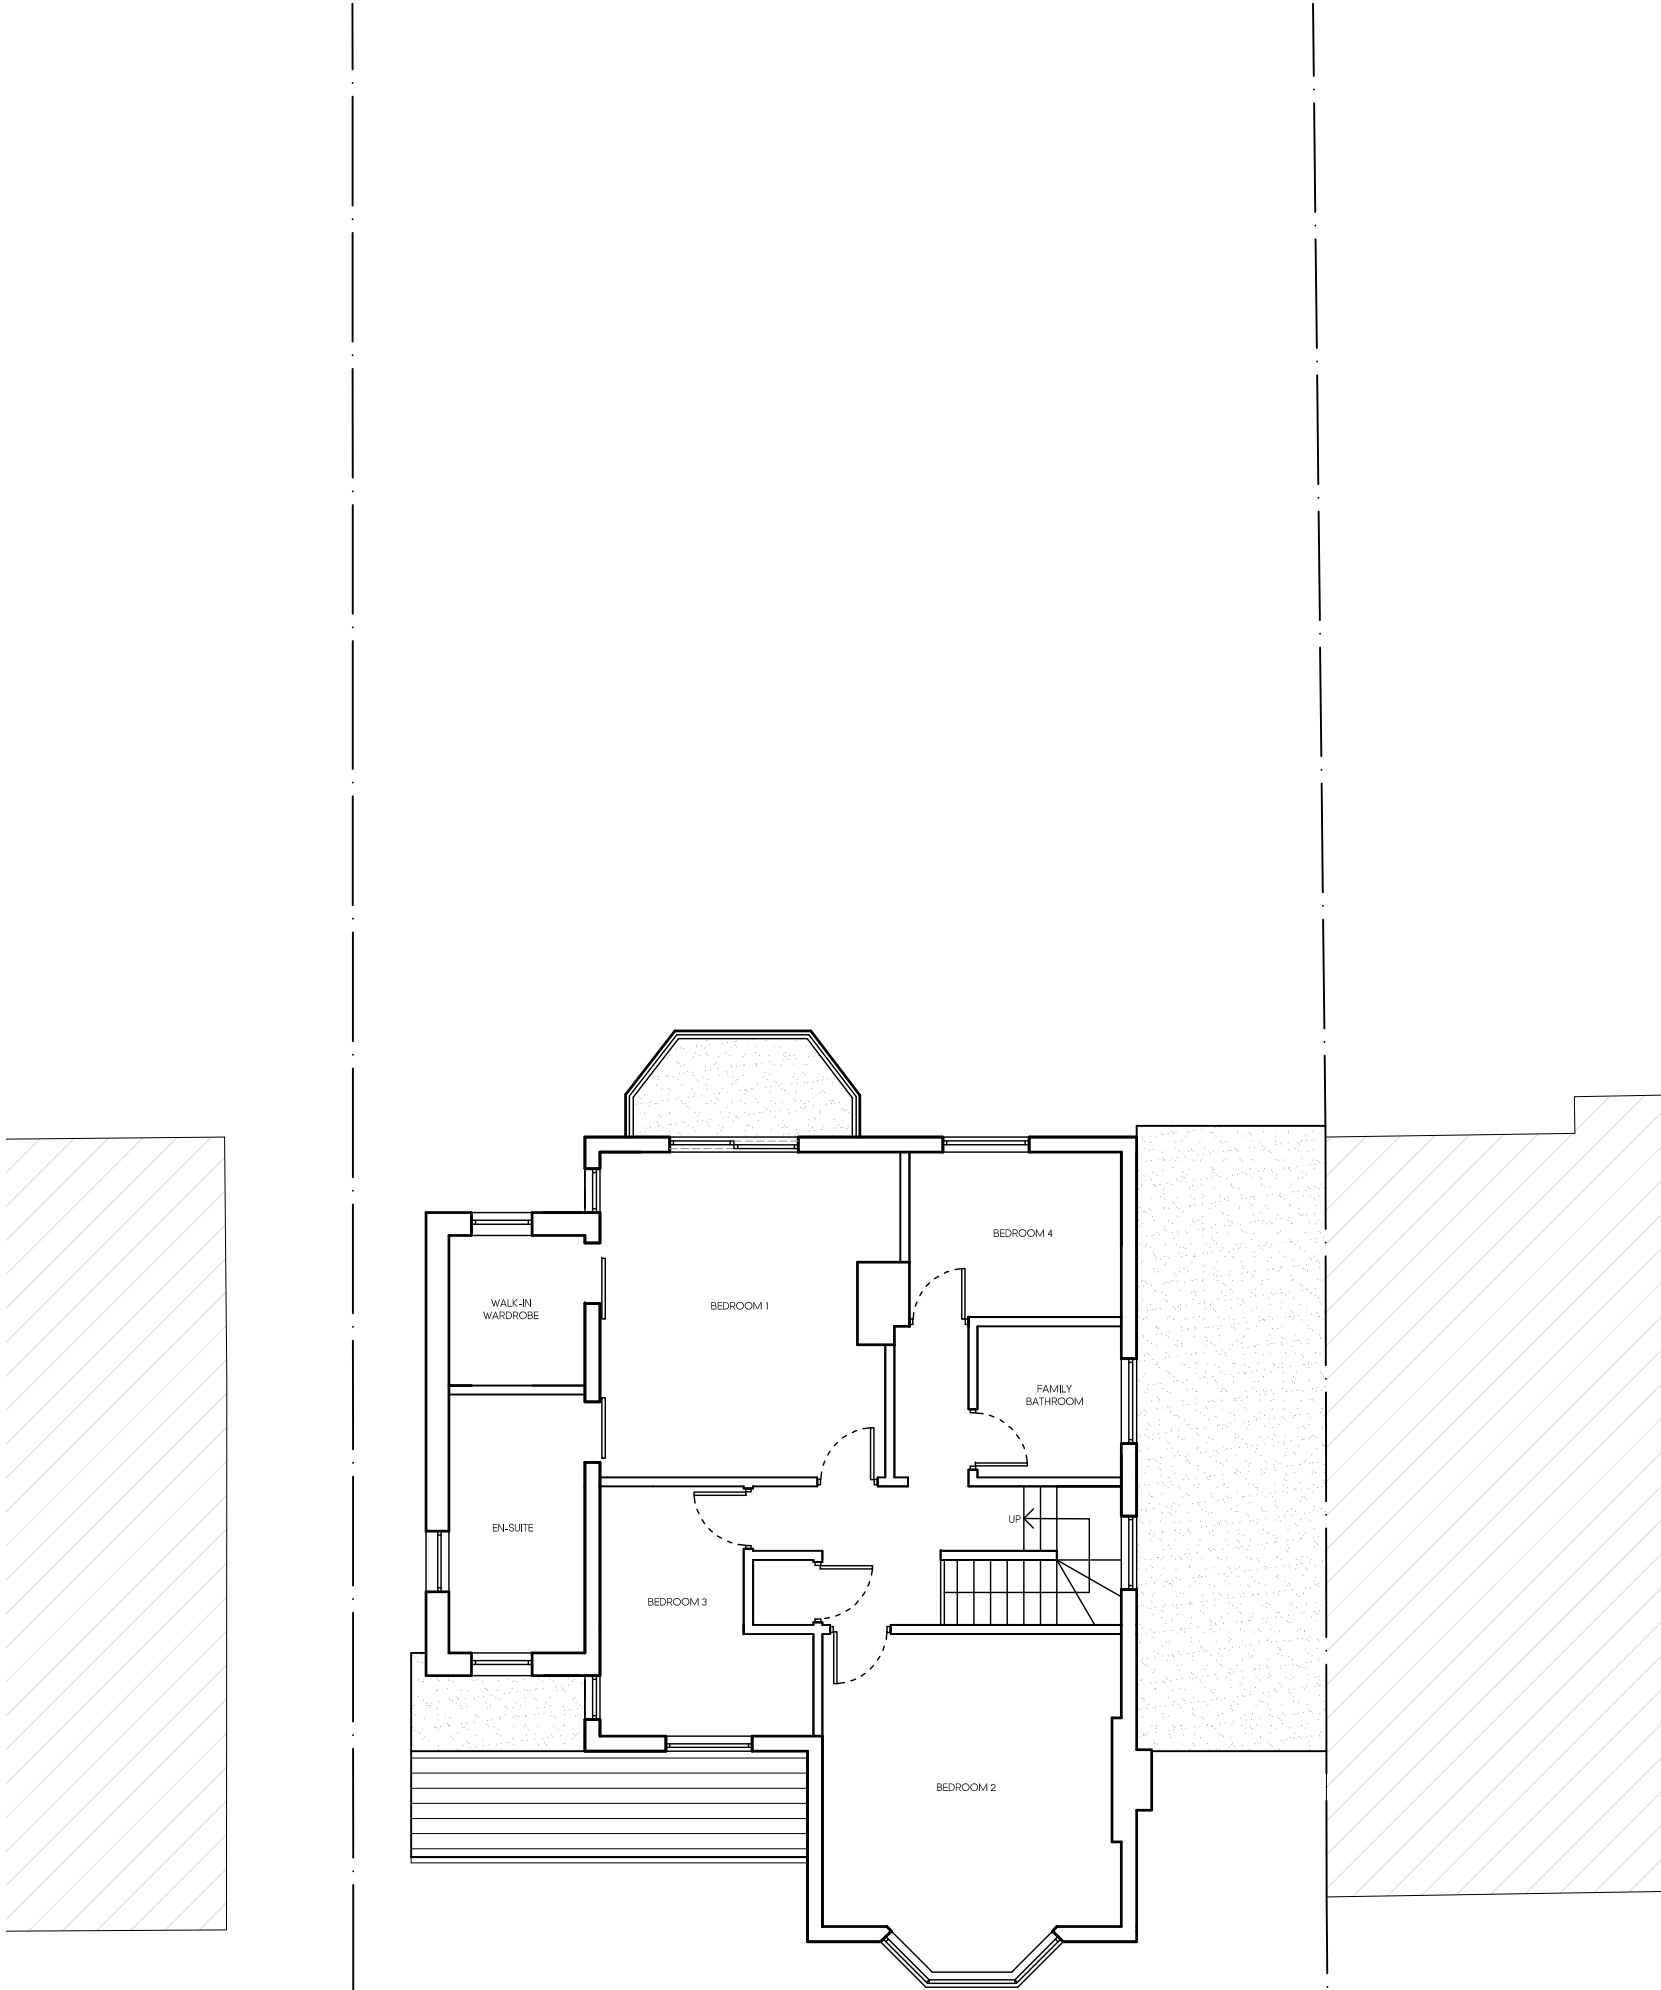

PROPOSED FIRST FLOOR PLAN



PROPOSED FRONT ELEVATION



PROPOSED SIDE SOUTH ELEVATION

A	14.12.22	AMENDED TO SUIT PLANNING COMMENTS	KP
Rev	Date	Description	Init.

Client

MR & MRS SMITH

Project Title
PROPOSED LOFT CONVERSION

4 NORTH DRIVE, RUISLIP, HA4 8EZ
Drawing Title

PROPOSED FLOOR PLANS & ELEVATIONS

Cad File	Sheet Size	Scale
P001	A1	1:100
Drawn by	Drawing Date	Approved by
AA	AUG 2022	NJ
Project No.	Drawing No.	Revision
1932	P301	A

Juttla Architects

2-4 High Street, Ruislip,
Middlesex, HA4 7AR

t 01923 840077 f 01923 840078
info@juttla-architects.com
juttla-architects.com

This drawing is property of Juttla Architects Ltd © and must not be copied or otherwise reproduced. All dimensions must be checked on site before commencing work. No dimensions to be scaled from this drawing. This drawing was produced using AutoCad 2016.

PLANNING ISSUE