





LOCATION PLAN  
SCALE 1:1250

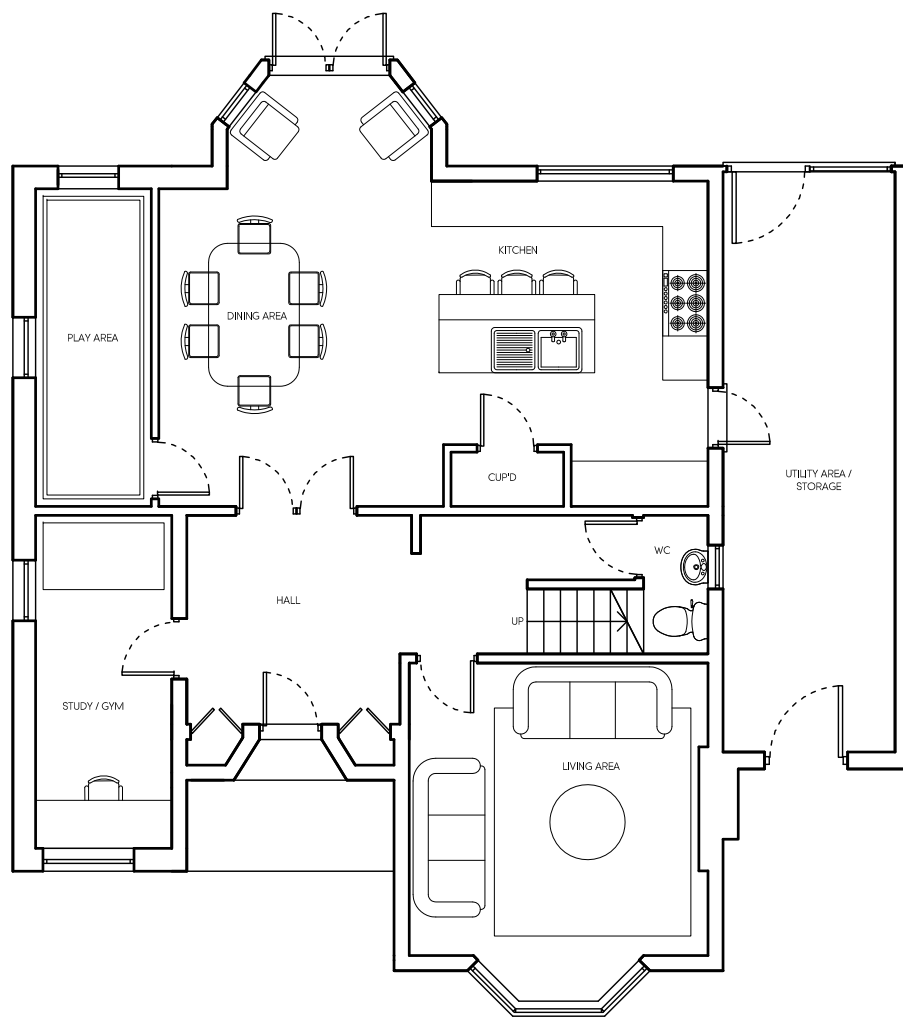

PROPOSED GROUND FLOOR PLAN  
no proposed change

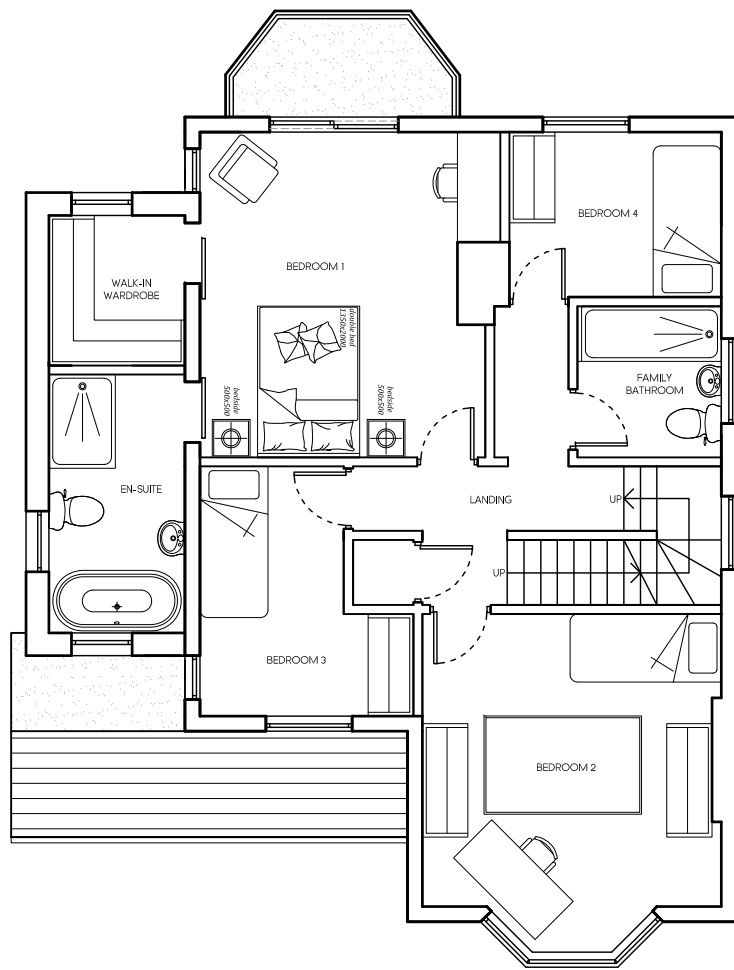

PROPOSED FIRST FLOOR PLAN



PROPOSED FRONT ELEVATION



PROPOSED SIDE SOUTH ELEVATION

Rev	Date	Description	Init.
B	16.01.23	AMENDED TO SUIT PLANNING COMMENTS	KP
A	14.12.22	AMENDED TO SUIT PLANNING COMMENTS	KP

Client

MR & MRS SMITH

Project Title

PROPOSED LOFT CONVERSION

4 NORTH DRIVE, RUISLIP, HA4 8EZ

Drawing Title

PROPOSED FLOOR PLANS & ELEVATIONS

Cad File	Sheet Size	Scale
P001	A1	1:100
Drawn by	Drawing Date	Approved by
AA	AUG 2022	NJ
Project No.	Drawing No.	Revision
1932	P301	A



2-4 High Street, Ruislip,  
Middlesex, HA4 7AR

t 01923 840077 f 01923 840078  
info@juttla-architects.com  
juttla-architects.com

This drawing is property of Juttla Architects Ltd © and must not be  
copied or otherwise reproduced. All dimensions must be checked on  
site before commencing work. No dimensions to be scaled from this  
drawing. This drawing was produced using AutoCad 2016.