

B	16.01.23	AMENDED TO SUIT PLANNING COMMENTS	KP
A	14.12.22	AMENDED TO SUIT PLANNING COMMENTS	KP
Rev	Date	Description	Init.

Client

MR & MRS SMITH

Project Title

PROPOSED LOFT CONVERSION

4 NORTH DRIVE, RUISLIP, HA4 8EZ

Drawing Title

PROPOSED LOFT FLOOR PLAN, ROOF PLAN & ELEVATIONS


Code	Sheet Size	Scale
P001	A1	1:100
Drawn by	Drawing Date	Approved by
AA	AUG 2022	NJ

Project No. Drawing No. Revision

1932 P302 B

Jutta Architects
2-4 High Street, Ruislip,
Middlesex, HA4 7AR
01992 840377 | 01992 840376
info@jutta-architects.com

This drawing is property of Jutta Architects Ltd © and must not be copied or otherwise reproduced. All dimensions must be checked on site before commencing work. No dimensions to be scaled from this drawing. This drawing was produced using AutoCAD 2016.

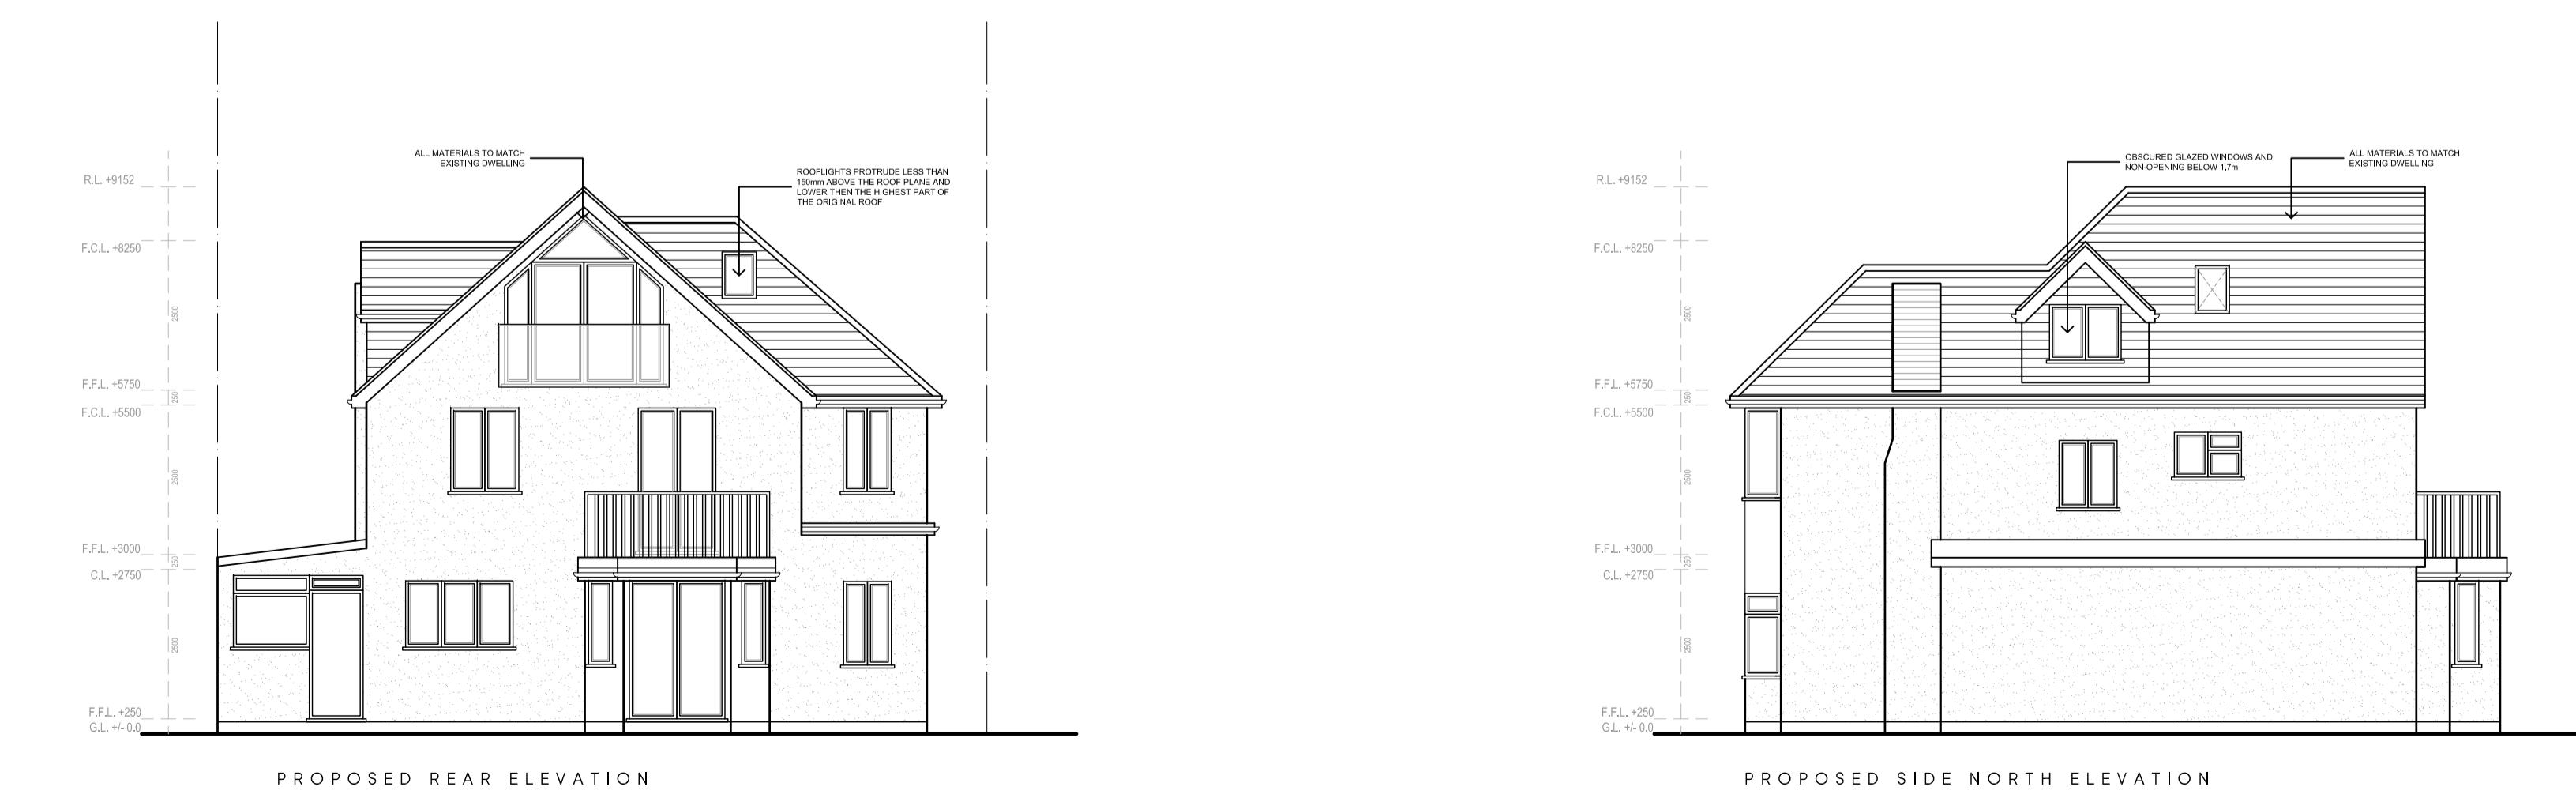

PLANNING ISSUE