
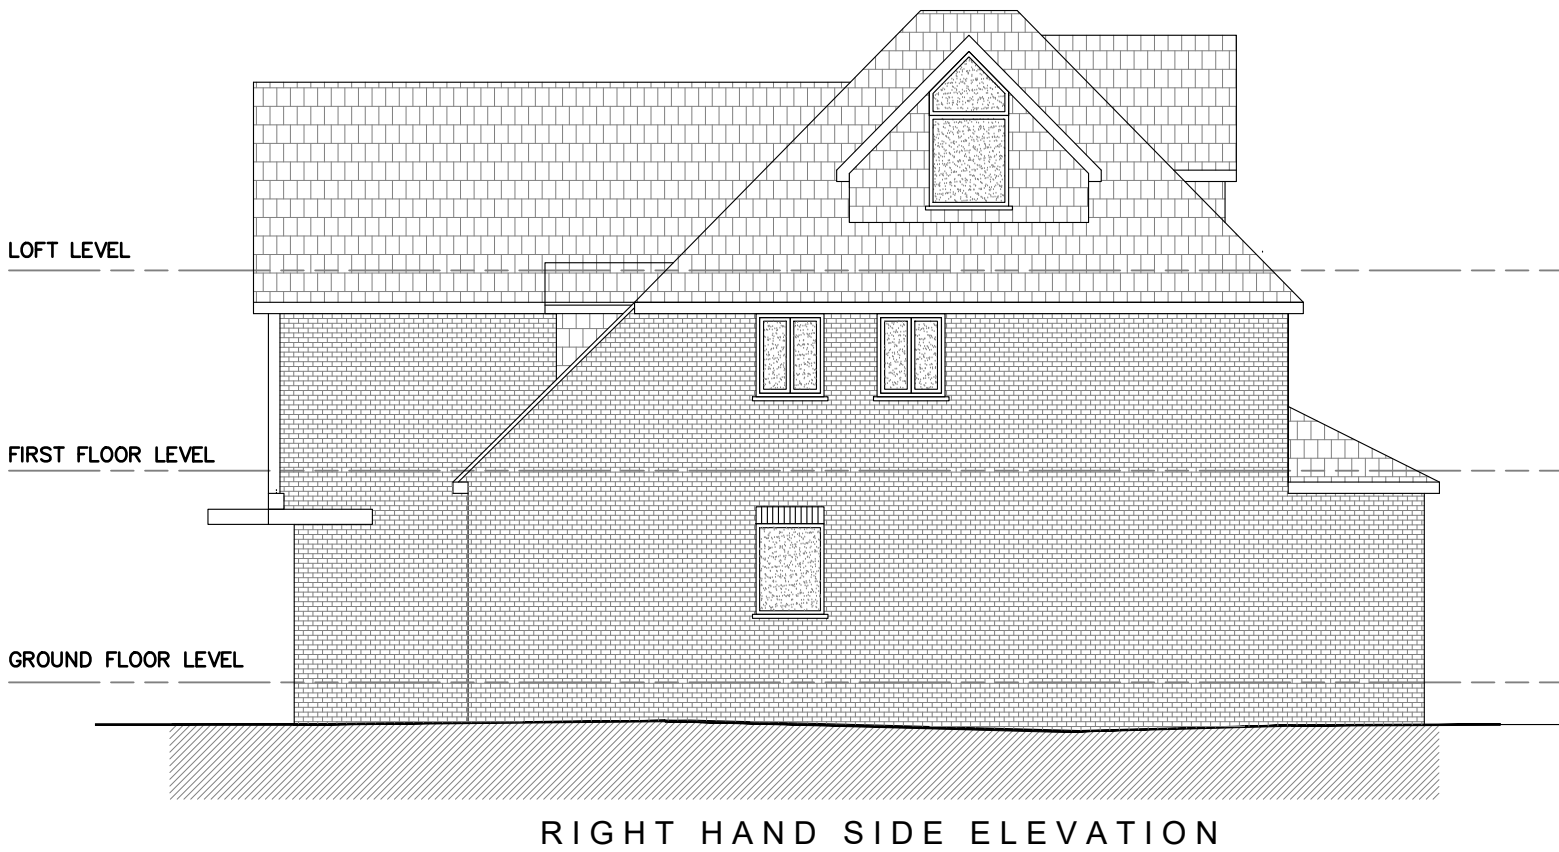
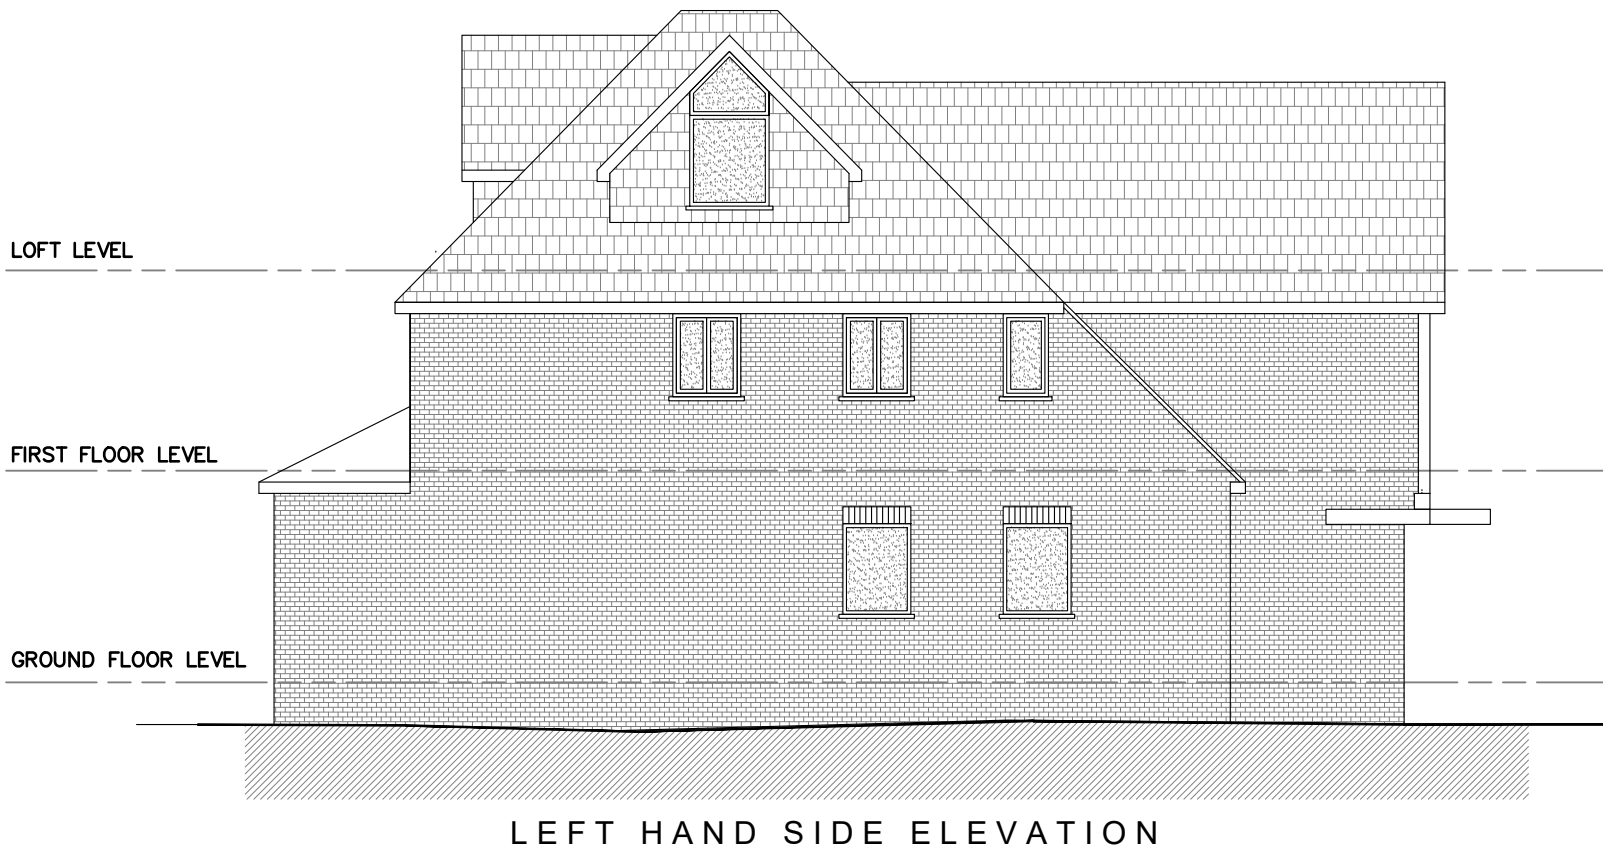
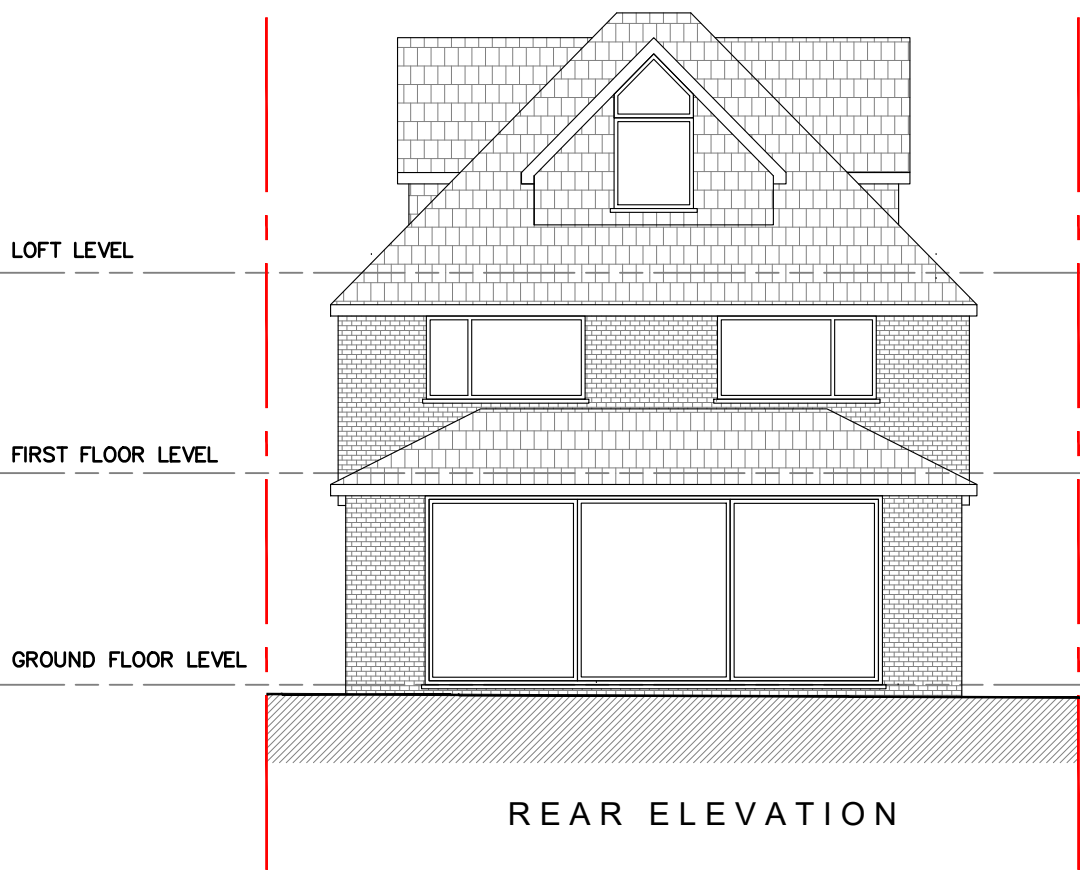


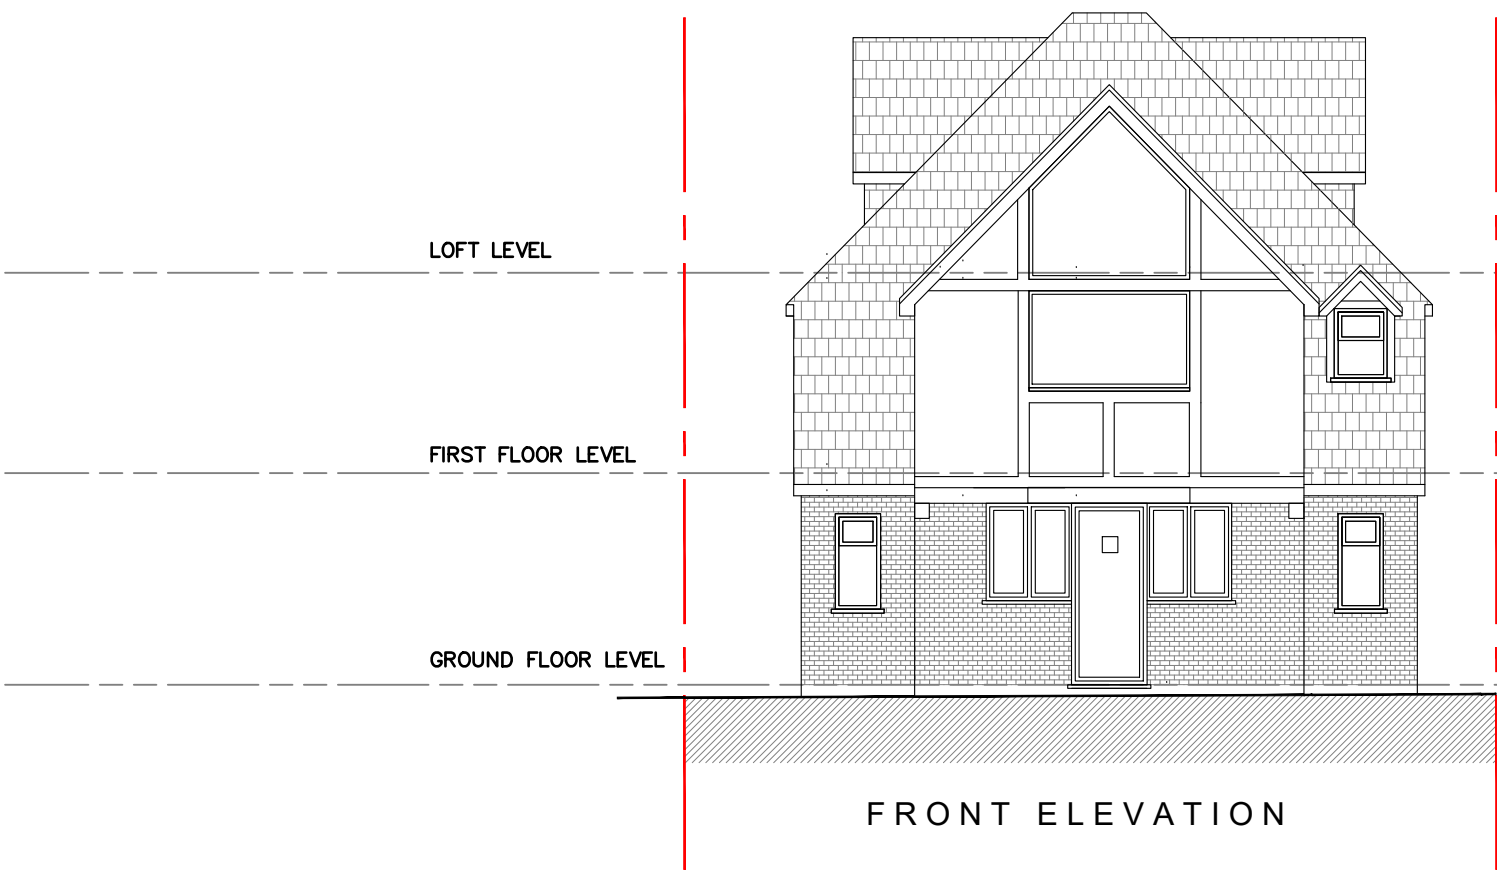

ALL MATERIAL TO MATCH EXISTING  
OBSCURED GLAZING TO MATCH EXISTING

#### DRAWING NOTES

Dimensions Written dimensions to be taken in preferences to scaled dimensions. The Contractor is responsible for checking all dimensions before work starts.

Local Authority All work is to be carried out to the requirements, and to the satisfaction of the Local Authority. These drawings are for planning purposes only

Discrepancies Any discrepancies to be brought to the attention of HCL immediately.

#### REVISIONS

| REV | DATE     | DESCRIPTION                | BY | CH |
|-----|----------|----------------------------|----|----|
| 01  | 03/09/20 | Dormer and front elevation |    |    |
|     |          |                            |    |    |
|     |          |                            |    |    |
|     |          |                            |    |    |

#### PROJECT TITLE

17 Broadwood Avenue, Ruilsip. HA4 7XS

#### DRAWING TITLE

Proposed elevation

#### CLIENT

Shamyka Douglas

#### DRAWING No.

04

#### REV

01



#### SCALE @ A2 - 1:100

#### DATE

04/09/20

#### DRAWING STATUS

PLANNING

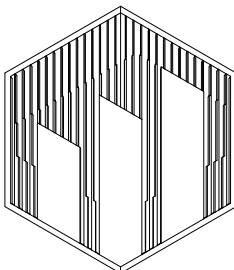 

HEXAFORM  
DESIGN & BUILD COMPANY