



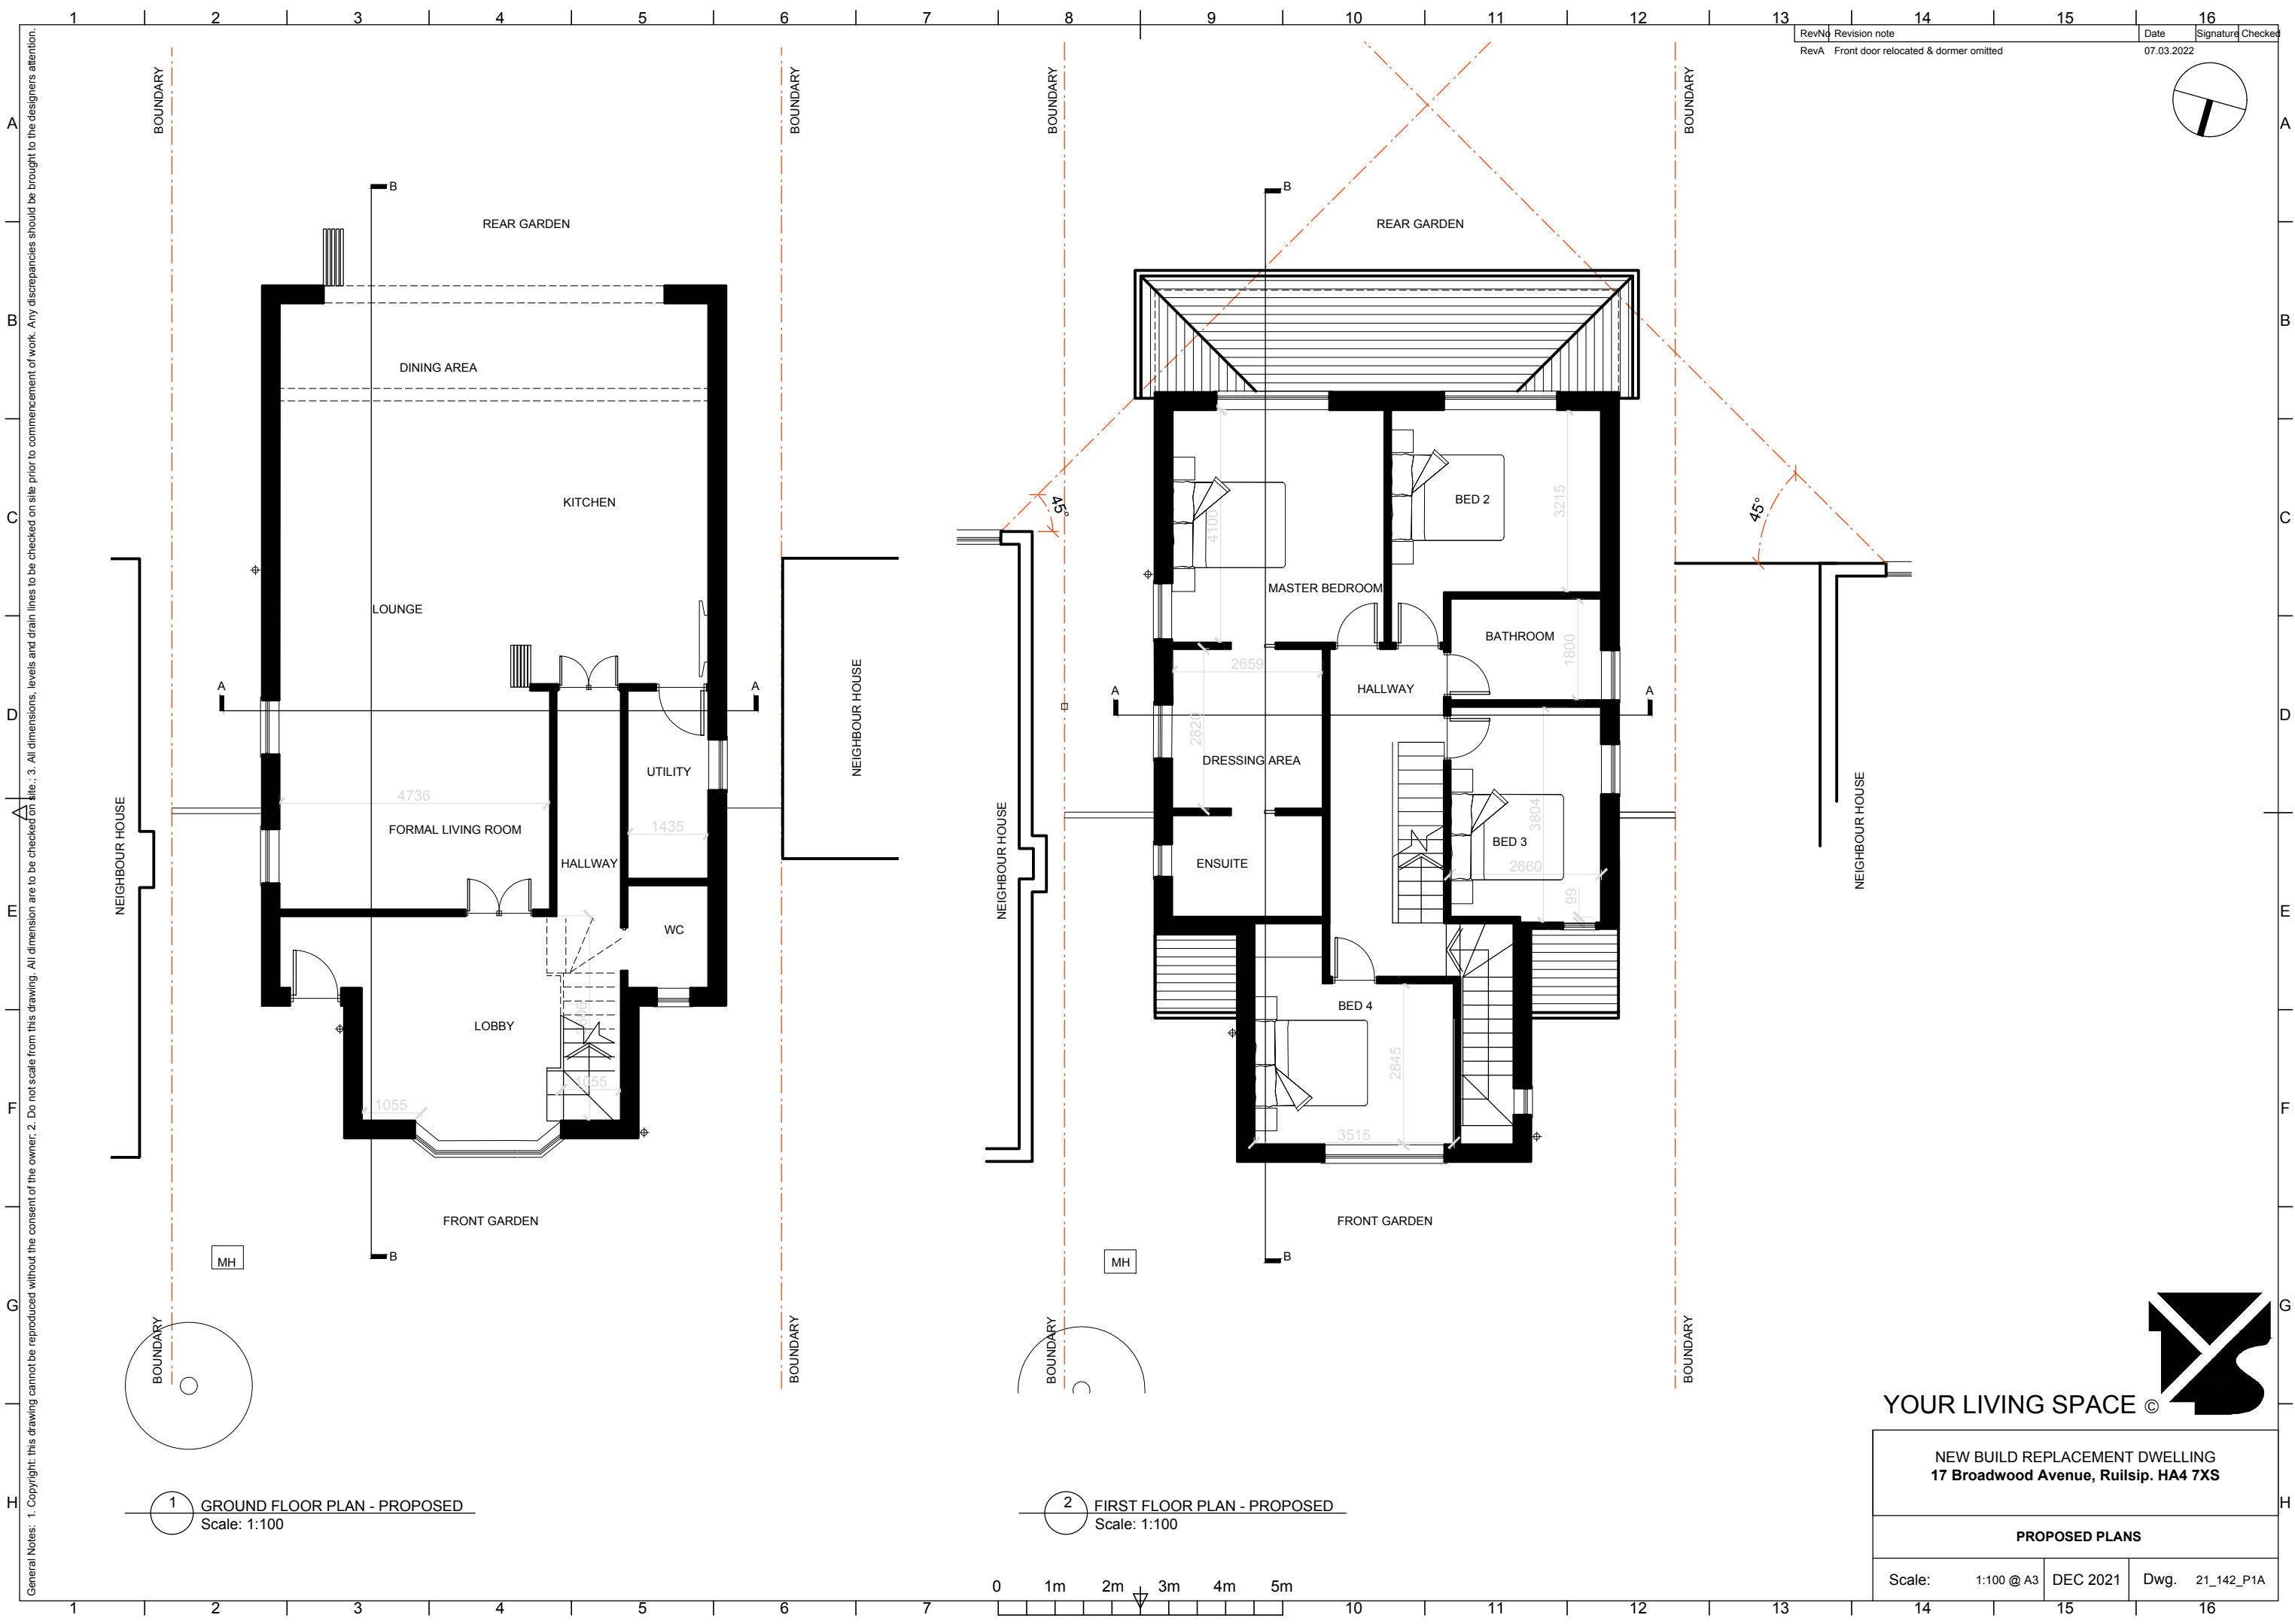

General Notes: 1. Copyright: this drawing cannot be reproduced without the consent of the owner. 2. Do not scale from this drawing. All dimensions are to be checked on site prior to commencement of work. Any discrepancies should be brought to the designers attention. 3. All dimensions, levels and drain lines to be checked on site prior to commencement of work. Any discrepancies should be brought to the designers attention.

Rev	Note	Date	Signature	Checked
RevA	Front door relocated & dormer omitted	07.03.2022		

 

1 GROUND FLOOR PLAN - PROPOSED
Scale: 1:100

2 FIRST FLOOR PLAN - PROPOSED
Scale: 1:100

YOUR LIVING SPACE ©

NEW BUILD REPLACEMENT DWELLING
17 Broadwood Avenue, Ruilsip. HA4 7XS

PROPOSED PLANS

Scale: 1:100 @ A3	DEC 2021	Dwg. 21_142_P1A
-------------------	----------	-----------------