


General Notes: 1. Copyright: this drawing cannot be reproduced without the consent of the owner; 2. Do not scale from this drawing. All dimensions are to be checked on site; 3. All dimensions, levels and drain lines to be checked on site prior to commencement of work. Any discrepancies should be brought to the designers attention.


RevNo	Revision note	Date	Signature	Checked
RevA	Front door relocated & dormer omitted	07.03.2022		
RevB	Front dormer replaced with rooflight; front door level threshold note	22.08.2022		

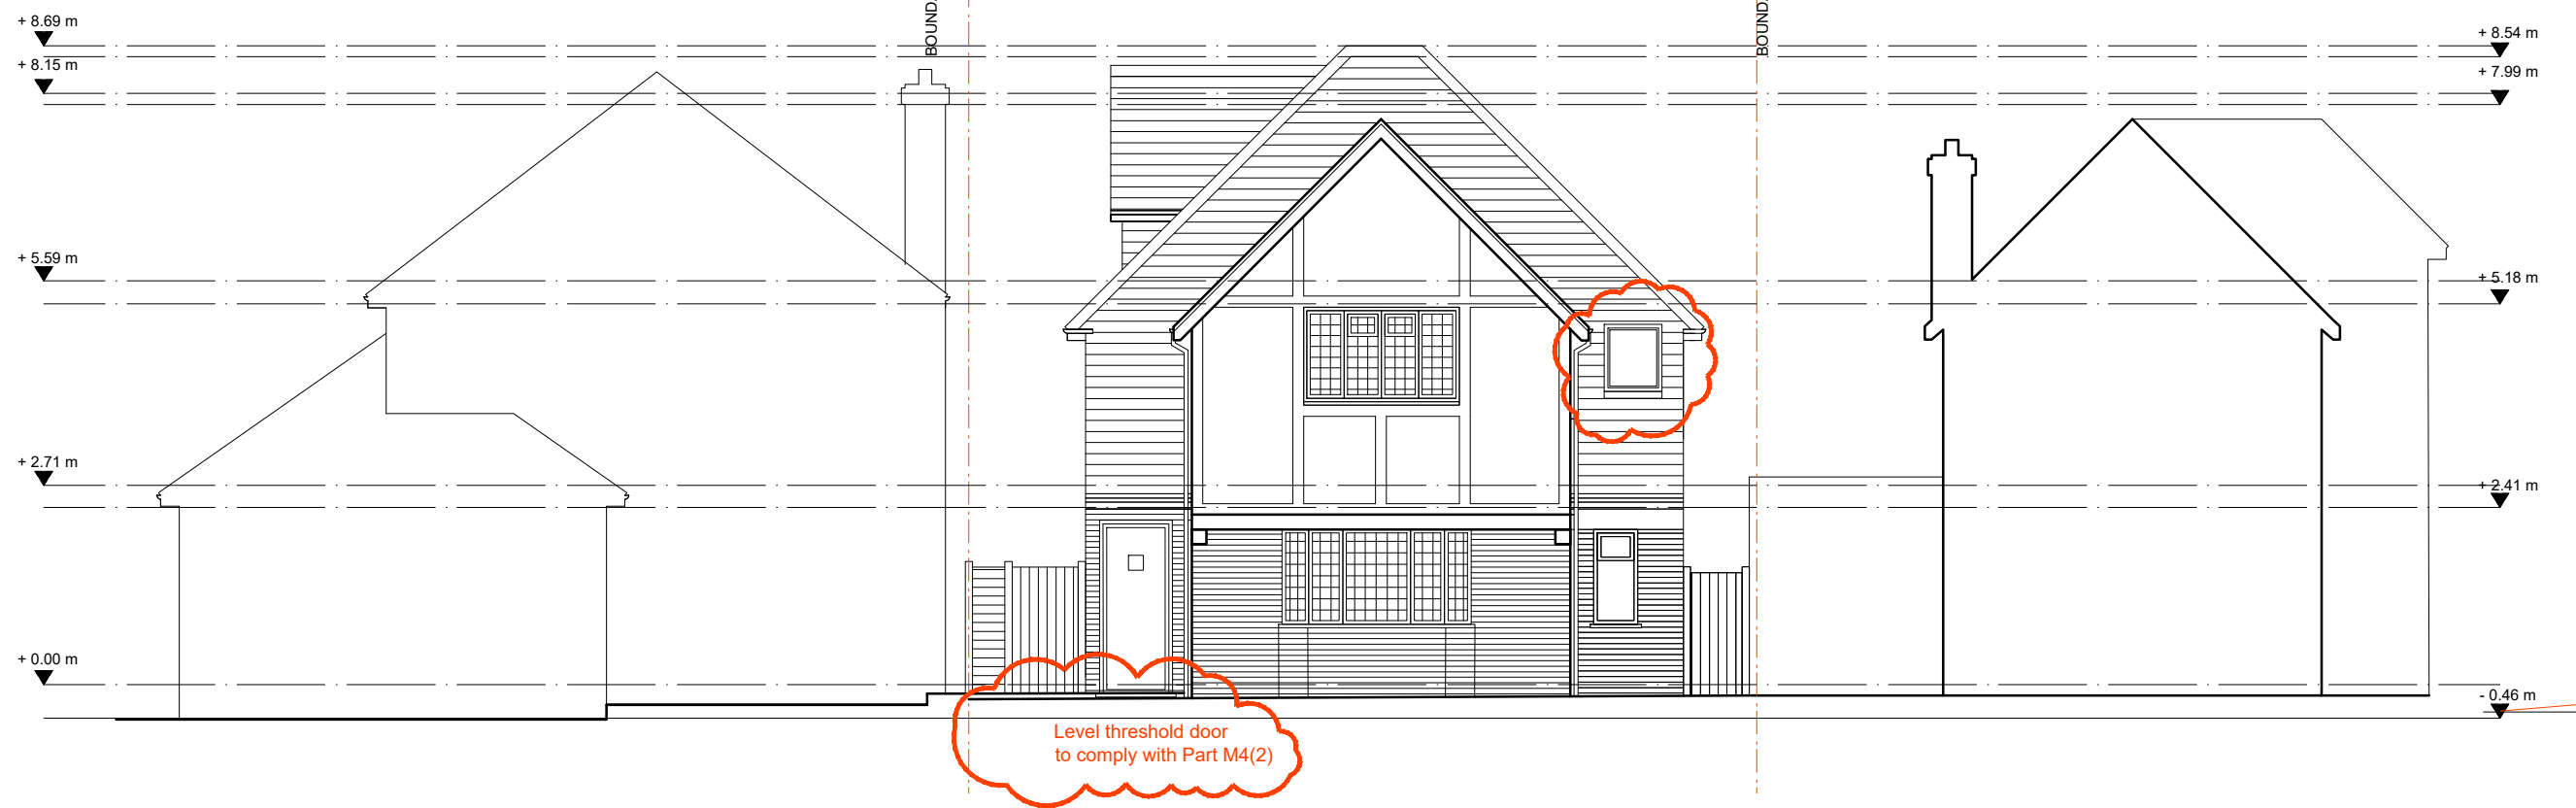

1 FRONT ELEVATION - PROPOSED  
Scale: 1:100



2 SIDE ELEVATION - PROPOSED  
Scale: 1:100

 

NEW BUILD REPLACEMENT DWELLING 17 Broadwood Avenue, Ruilsip. HA4 7XS			
PROPOSED ELEVATIONS			
Scale:	1:100 @ A3	DEC 2021	Dwg. 21_142_P3B