





General Notes: 1. Copyright: this drawing cannot be reproduced without the consent of the owner. 2. Do not scale from this drawing. All dimensions are to be checked on site. 3. All dimensions, levels and drain lines to be checked on site prior to commencement of work. Any discrepancies should be brought to the designers attention.

1 ROOF PLAN - ORIGINAL HOUSE
Scale: 1:100

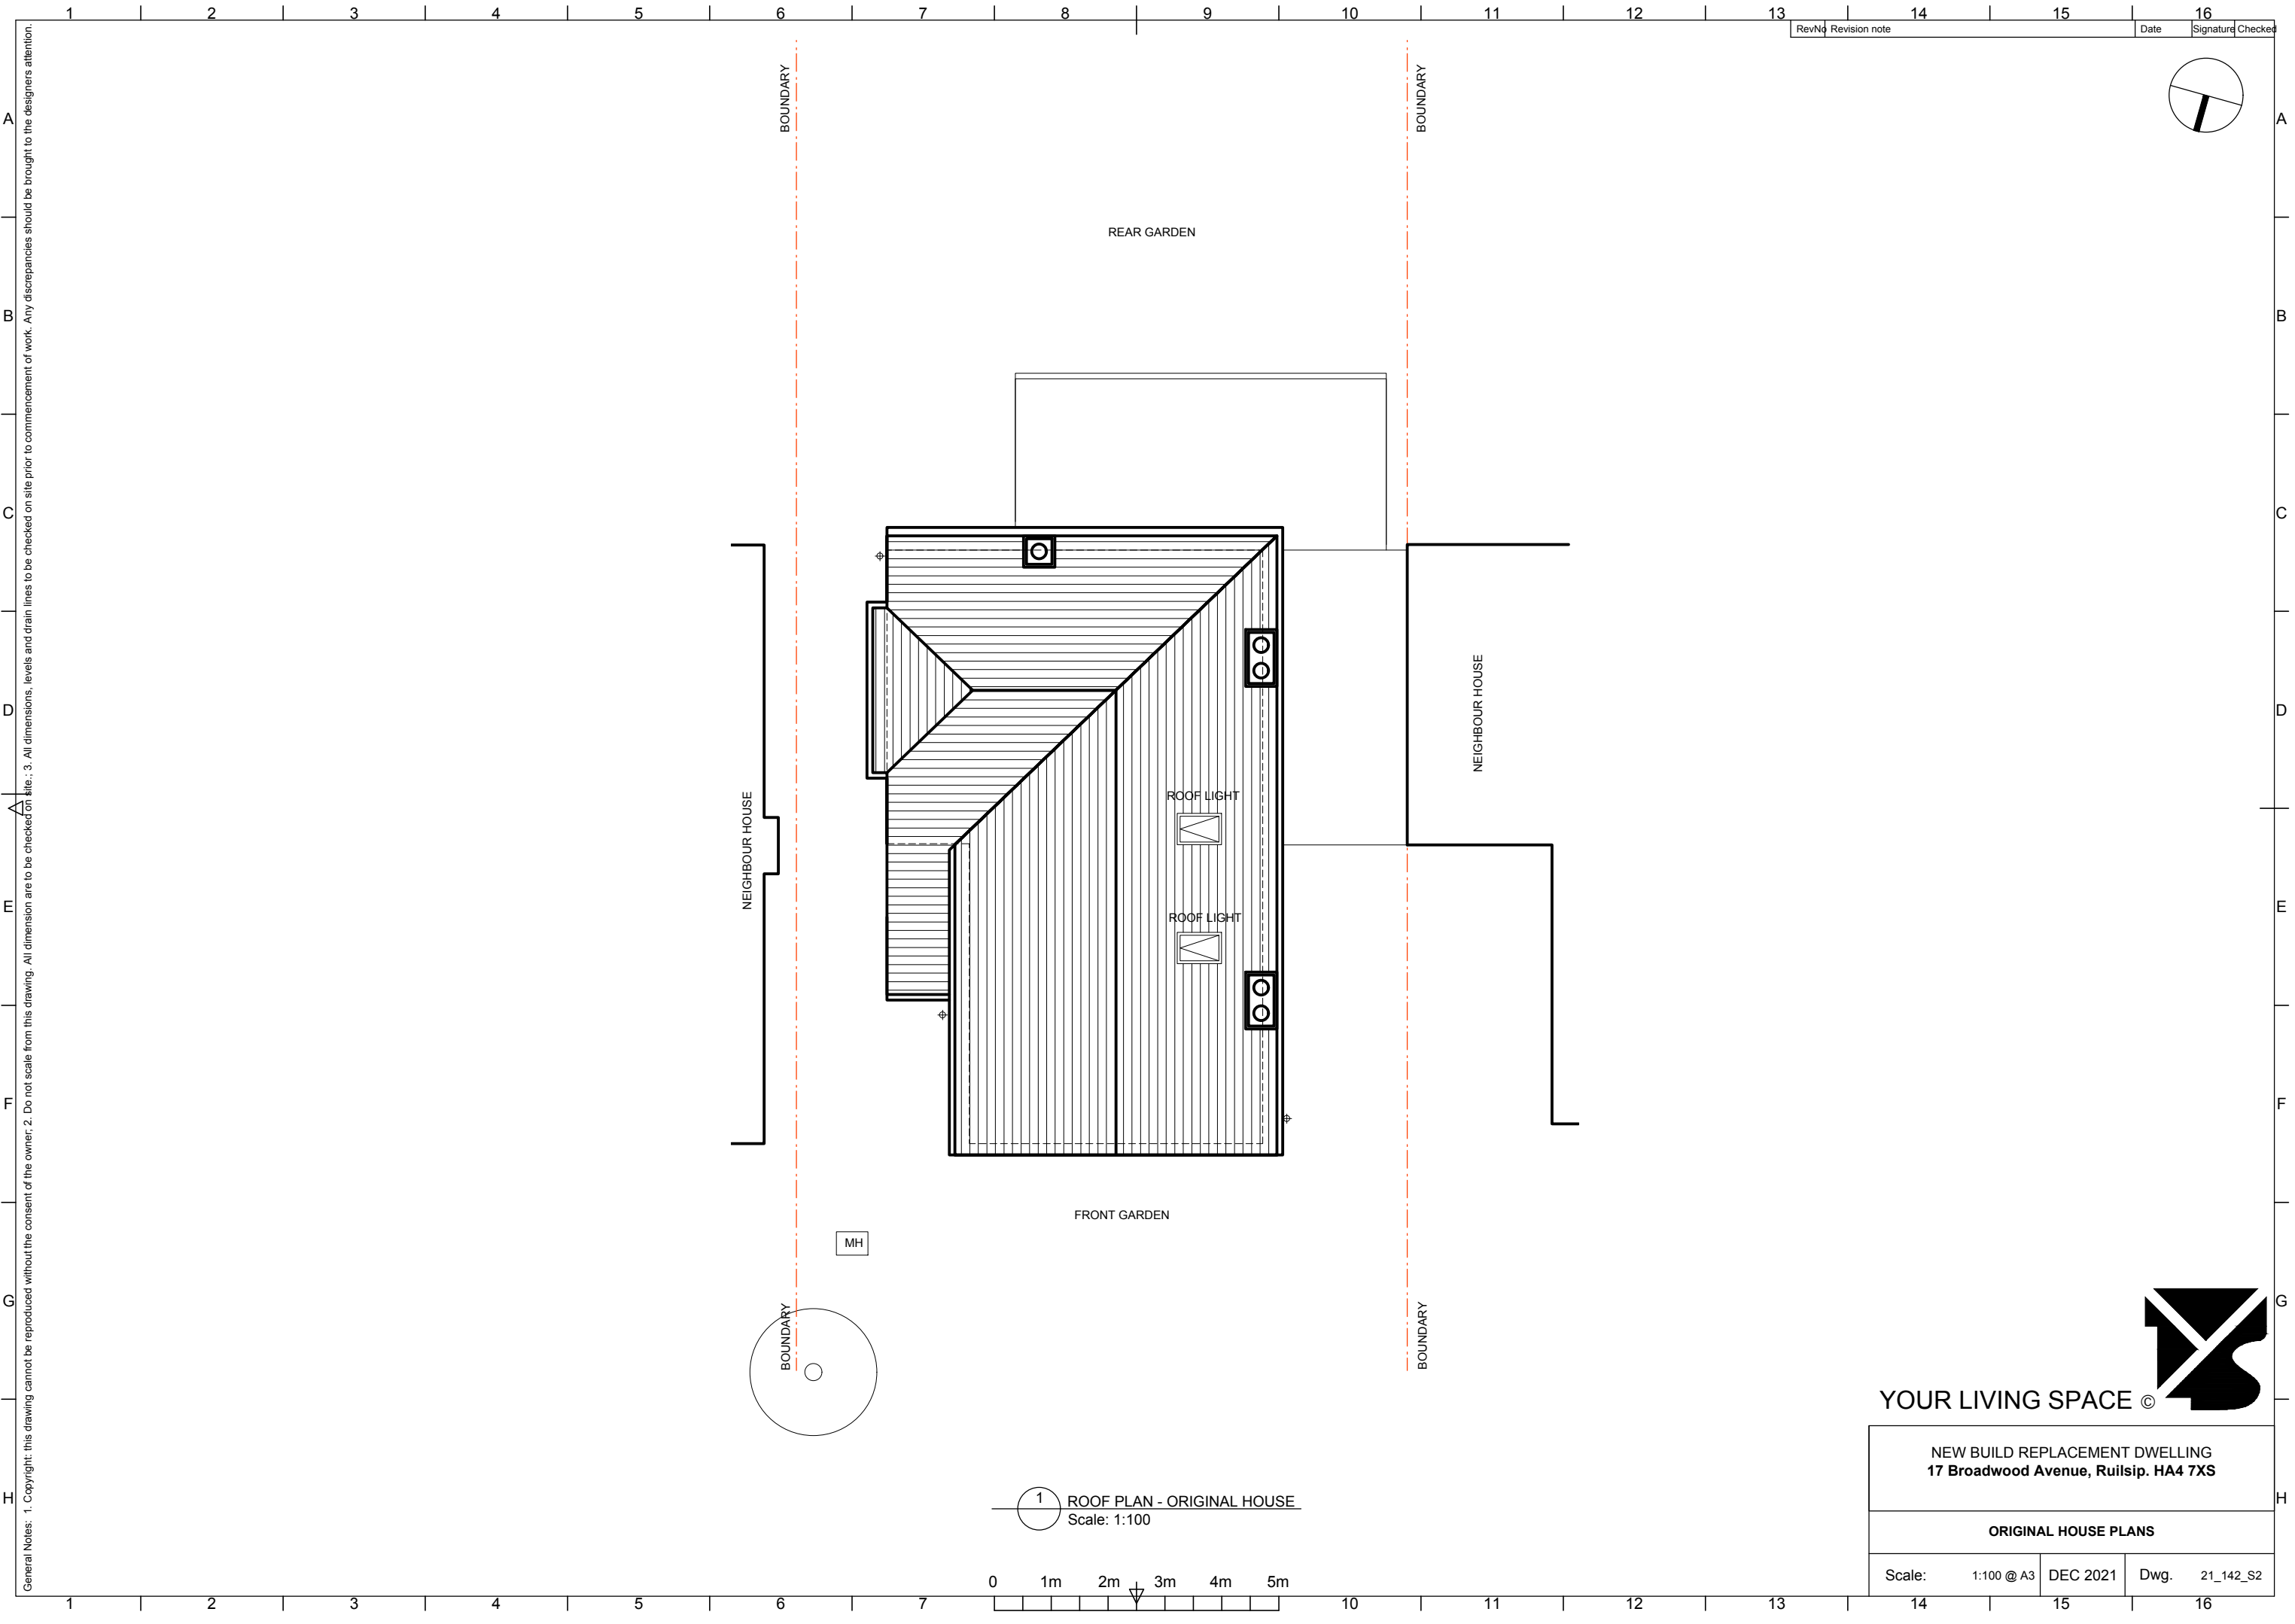

 

YOUR LIVING SPACE ©

NEW BUILD REPLACEMENT DWELLING
17 Broadwood Avenue, Ruilsip. HA4 7XS

ORIGINAL HOUSE PLANS

Scale:	1:100 @ A3	DEC 2021	Dwg.	21_142_S2
--------	------------	----------	------	-----------