


General Notes: 1. Copyright: this drawing cannot be reproduced without the consent of the owner. 2. Do not scale from this drawing. All dimension are to be checked on site. 3. All dimensions, levels and drain lines to be checked on site prior to commencement of work. Any discrepancies should be brought to the designers attention.

A
B
C
D
E
F
G
H

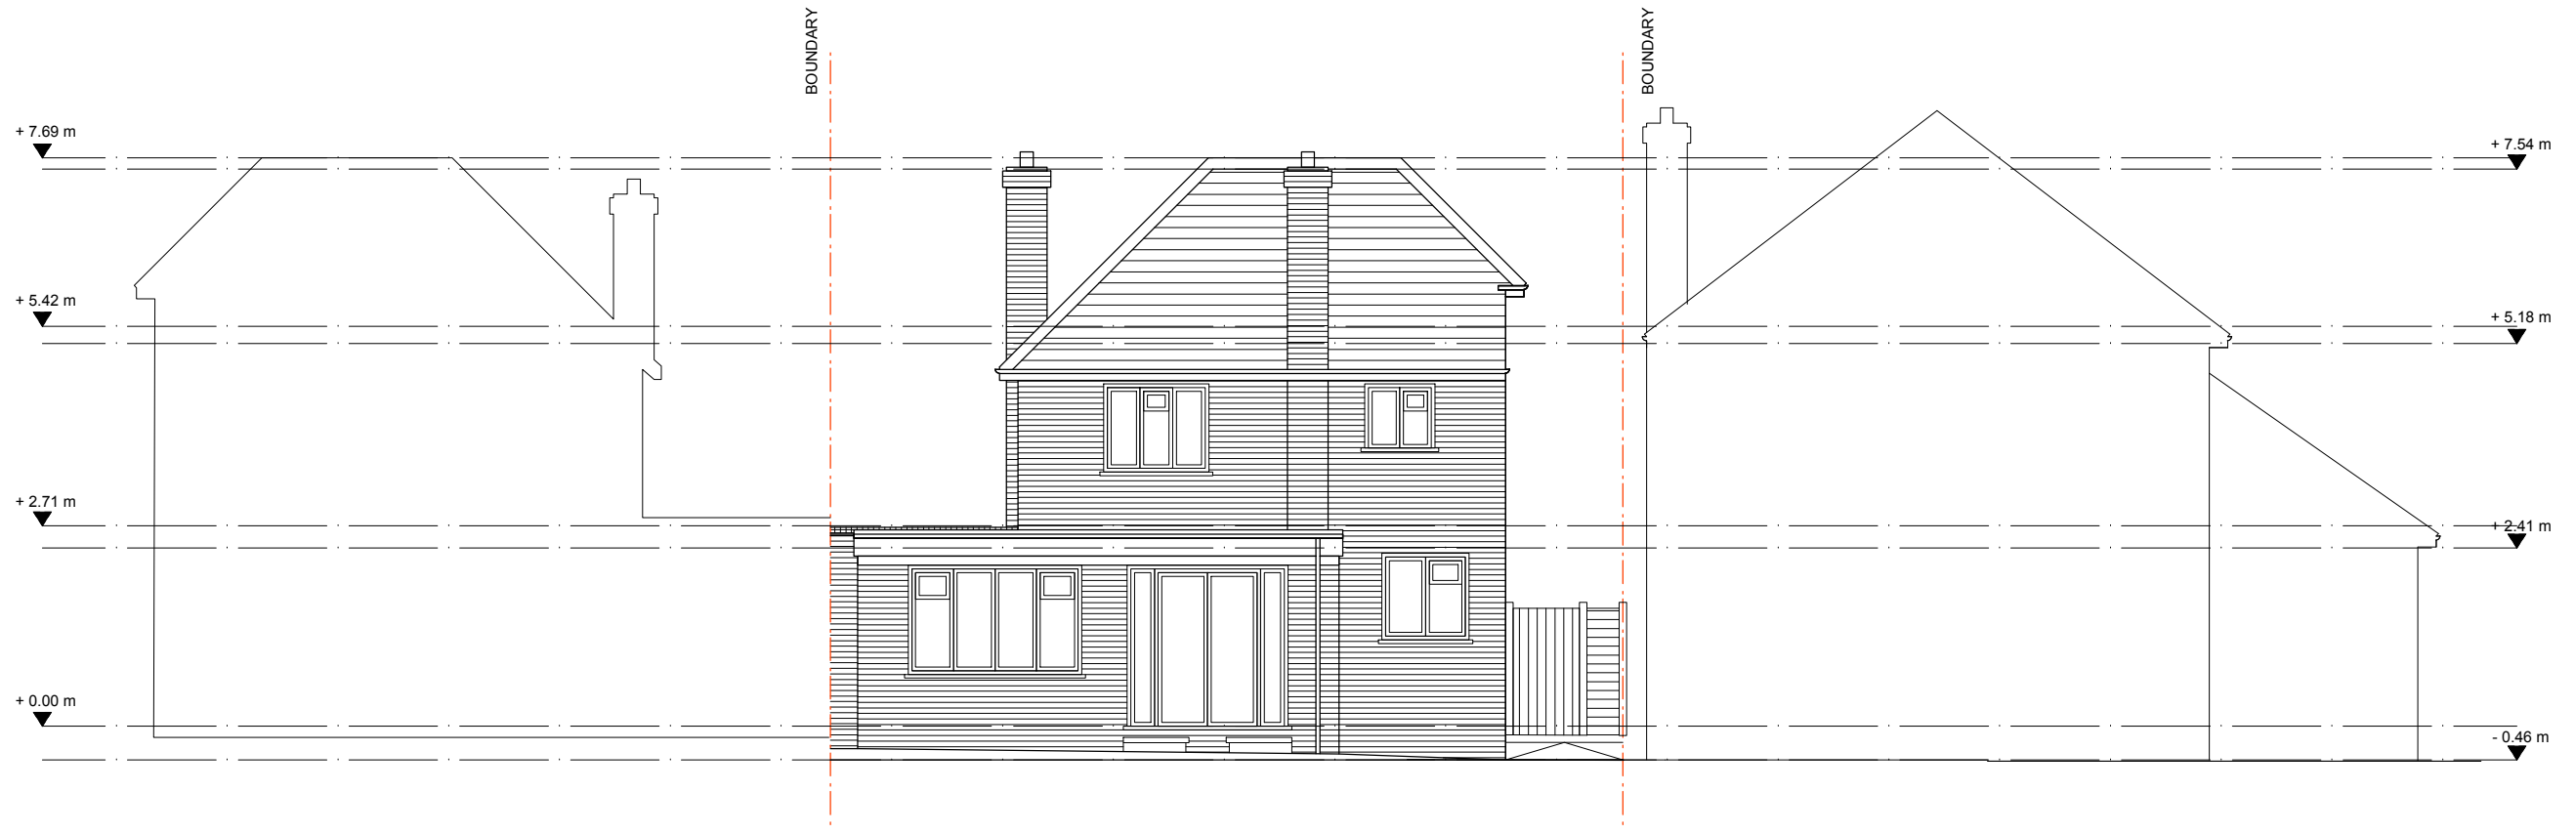

1 REAR ELEVATION - ORIGINAL HOUSE
Scale: 1:100



2 SIDE ELEVATION - ORIGINAL HOUSE
Scale: 1:100



YOUR LIVING SPACE ©

NEW BUILD REPLACEMENT DWELLING 17 Broadwood Avenue, Ruilsip. HA4 7XS			
ORIGINAL HOUSE ELEVATIONS			
Scale:	1:100 @ A3	DEC 2021	Dwg. 21_142_S4