
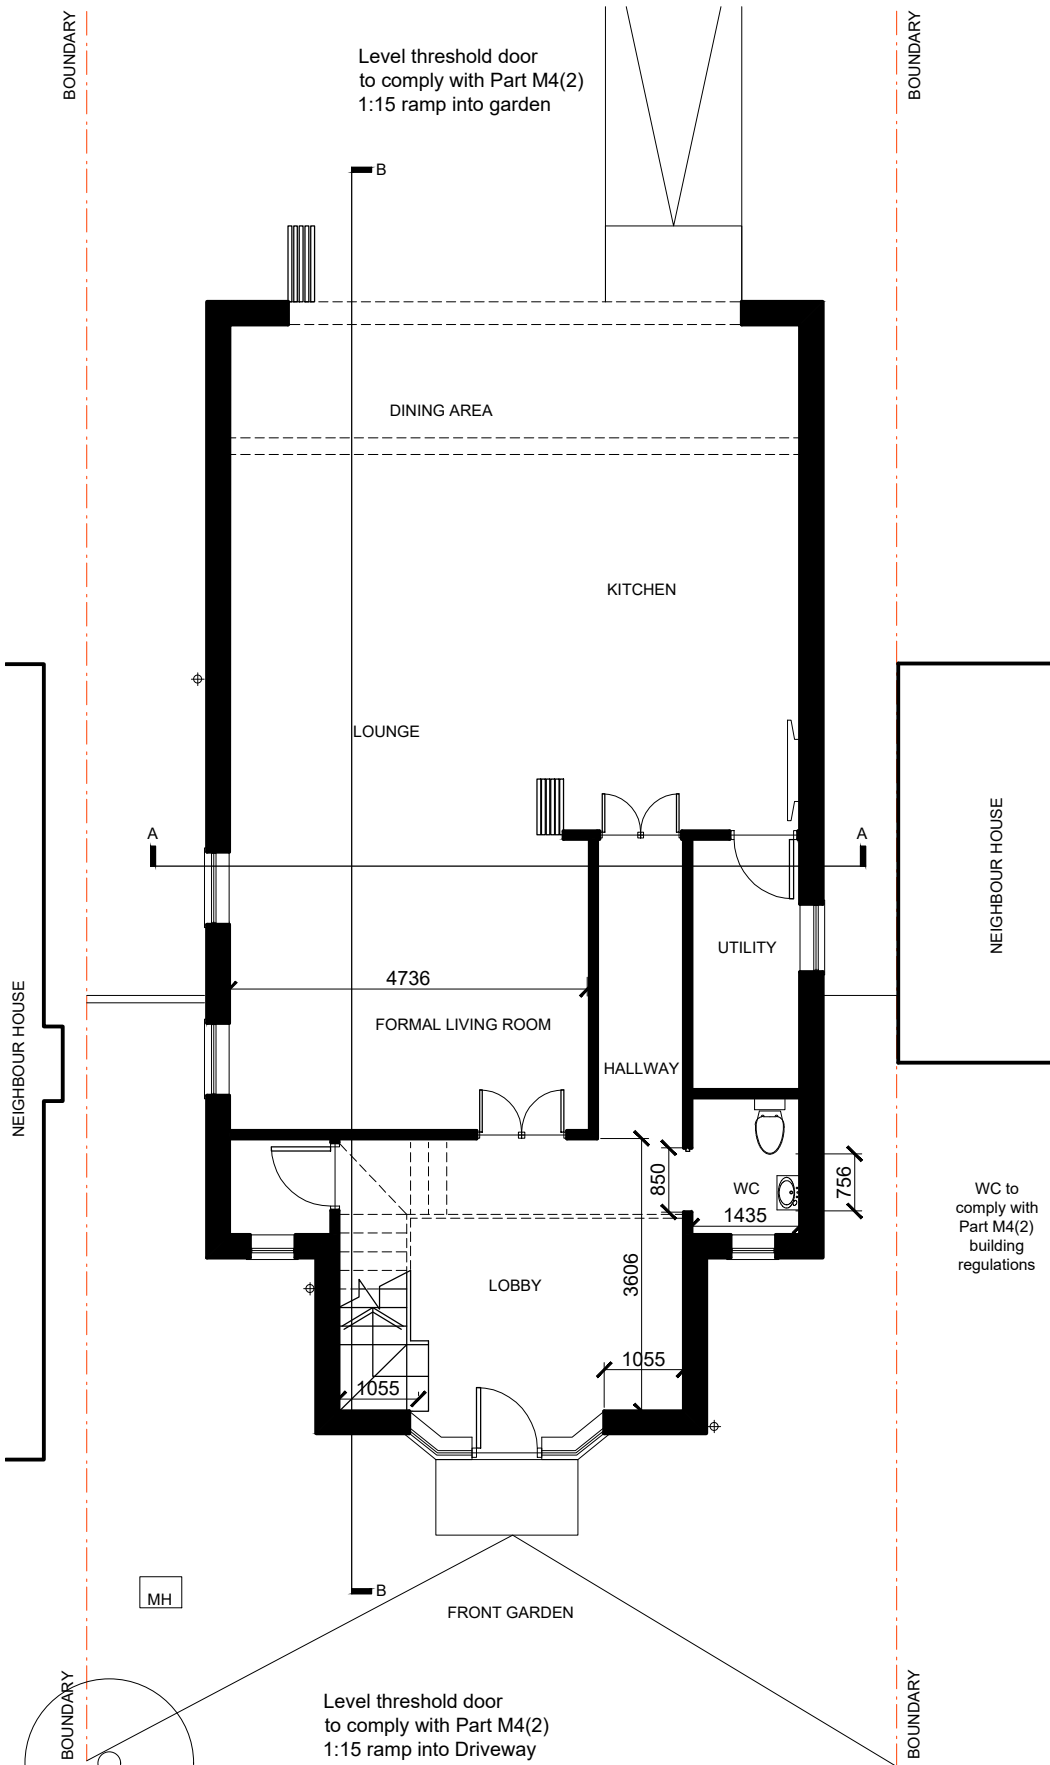



General Notes: 1. Copyright: this drawing cannot be reproduced without the consent of the owner; 2. Do not scale from this drawing. All dimension are to be checked on site prior to commencement of work. Any discrepancies should be brought to the designers attention.

A
3
C
C
A
11
11
C
11
4


A
E
C
C
E
F
C
F

 

1 GROUND FLOOR PLAN - PROPOSED
Scale: 1:100

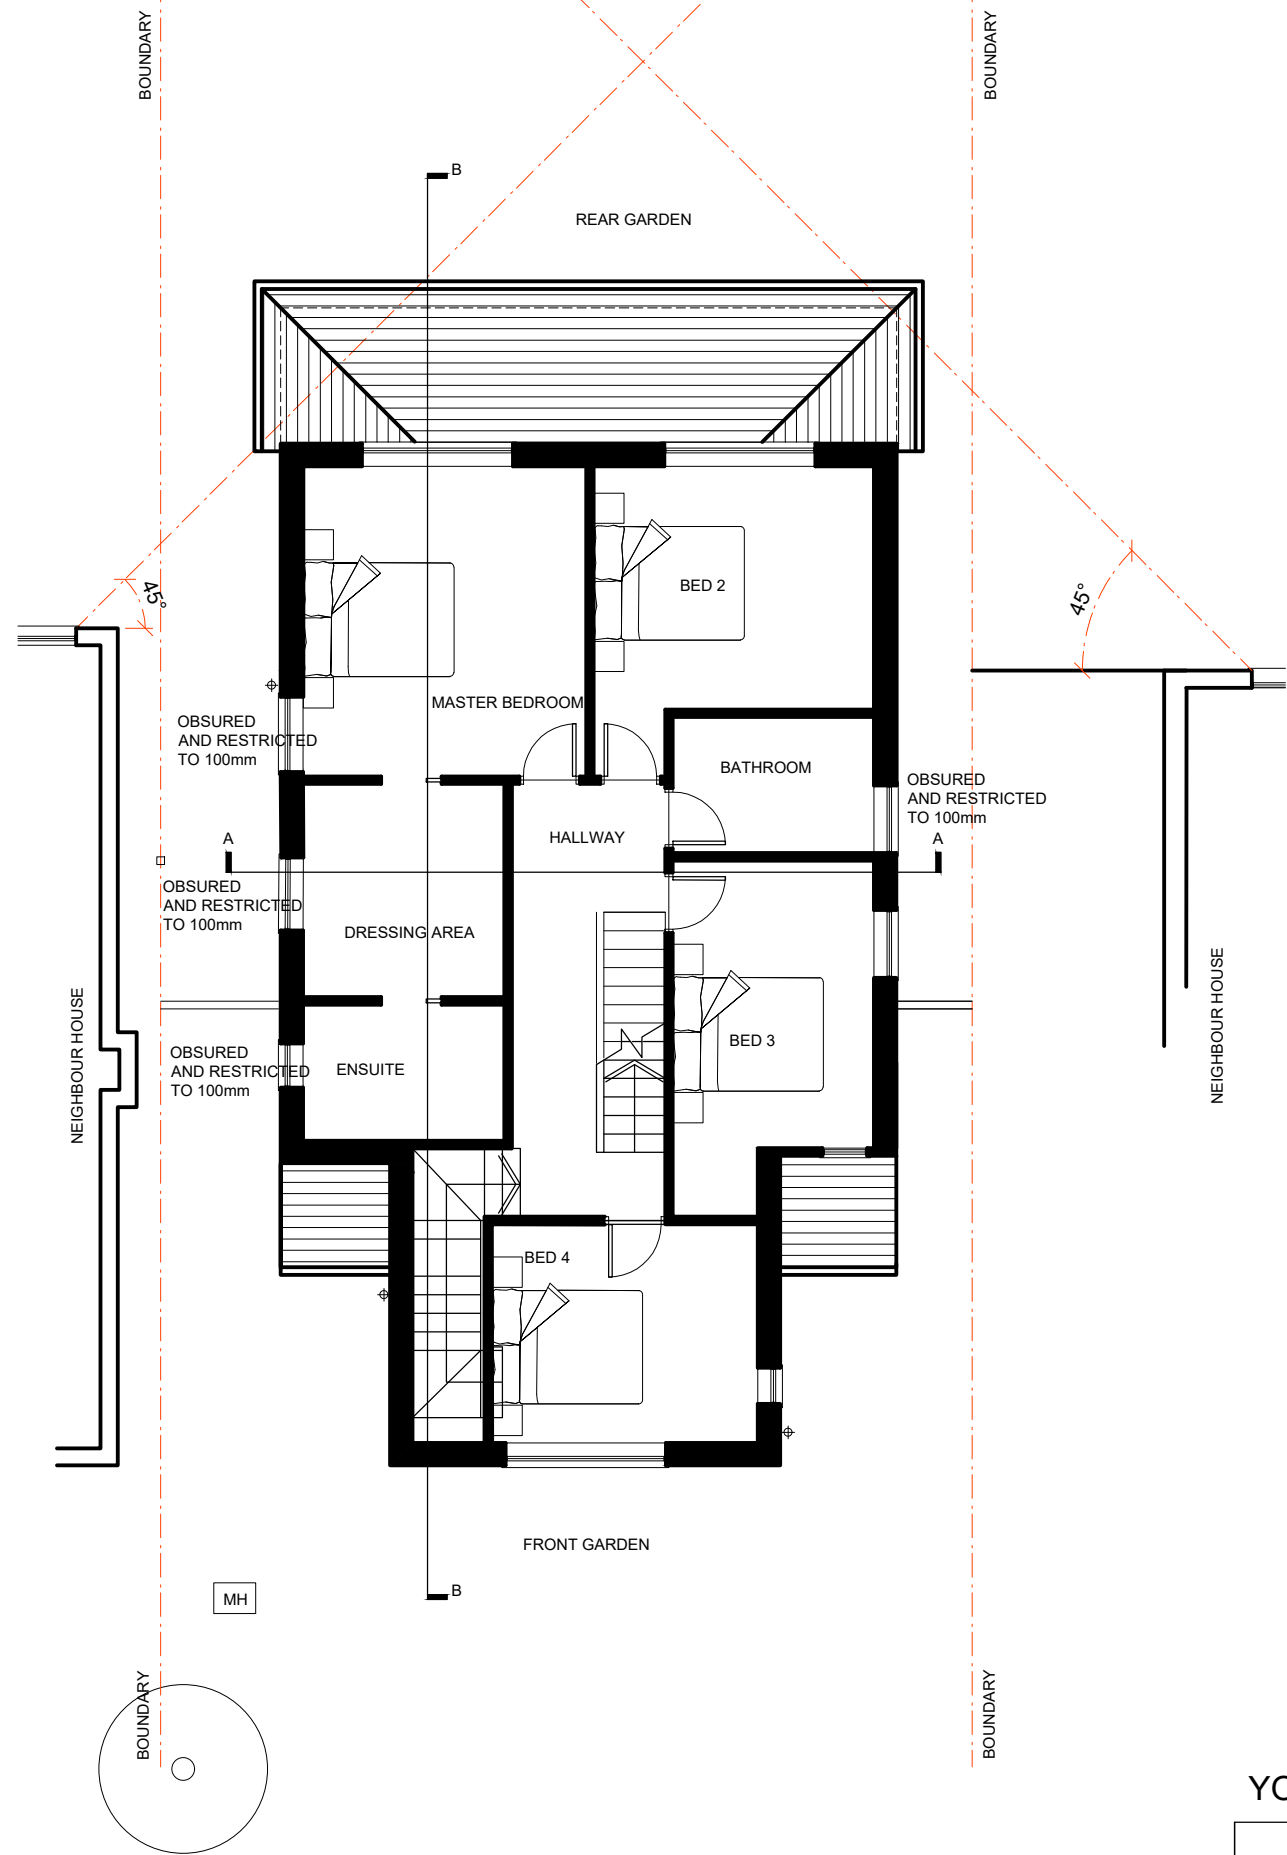

2 FIRST FLOOR PLAN - PROPOSED
Scale: 1:100

 

YOUR LIVING SPACE ©

RETROSPECTIVE PLANNING
17 Broadwood Avenue, Ruilsip. HA4 7XS

PROPOSED PLANS

Scale: 1:100 @ A3 | MAR 2024 | Dwg. 21_142_P1