



General Notes: 1. Copyright: this drawing cannot be reproduced without the consent of the owner; 2. Do not scale from this drawing. All dimensions are to be checked on site prior to commencement of work. Any discrepancies should be brought to the designers attention.

A
B
C
D
E
F
G

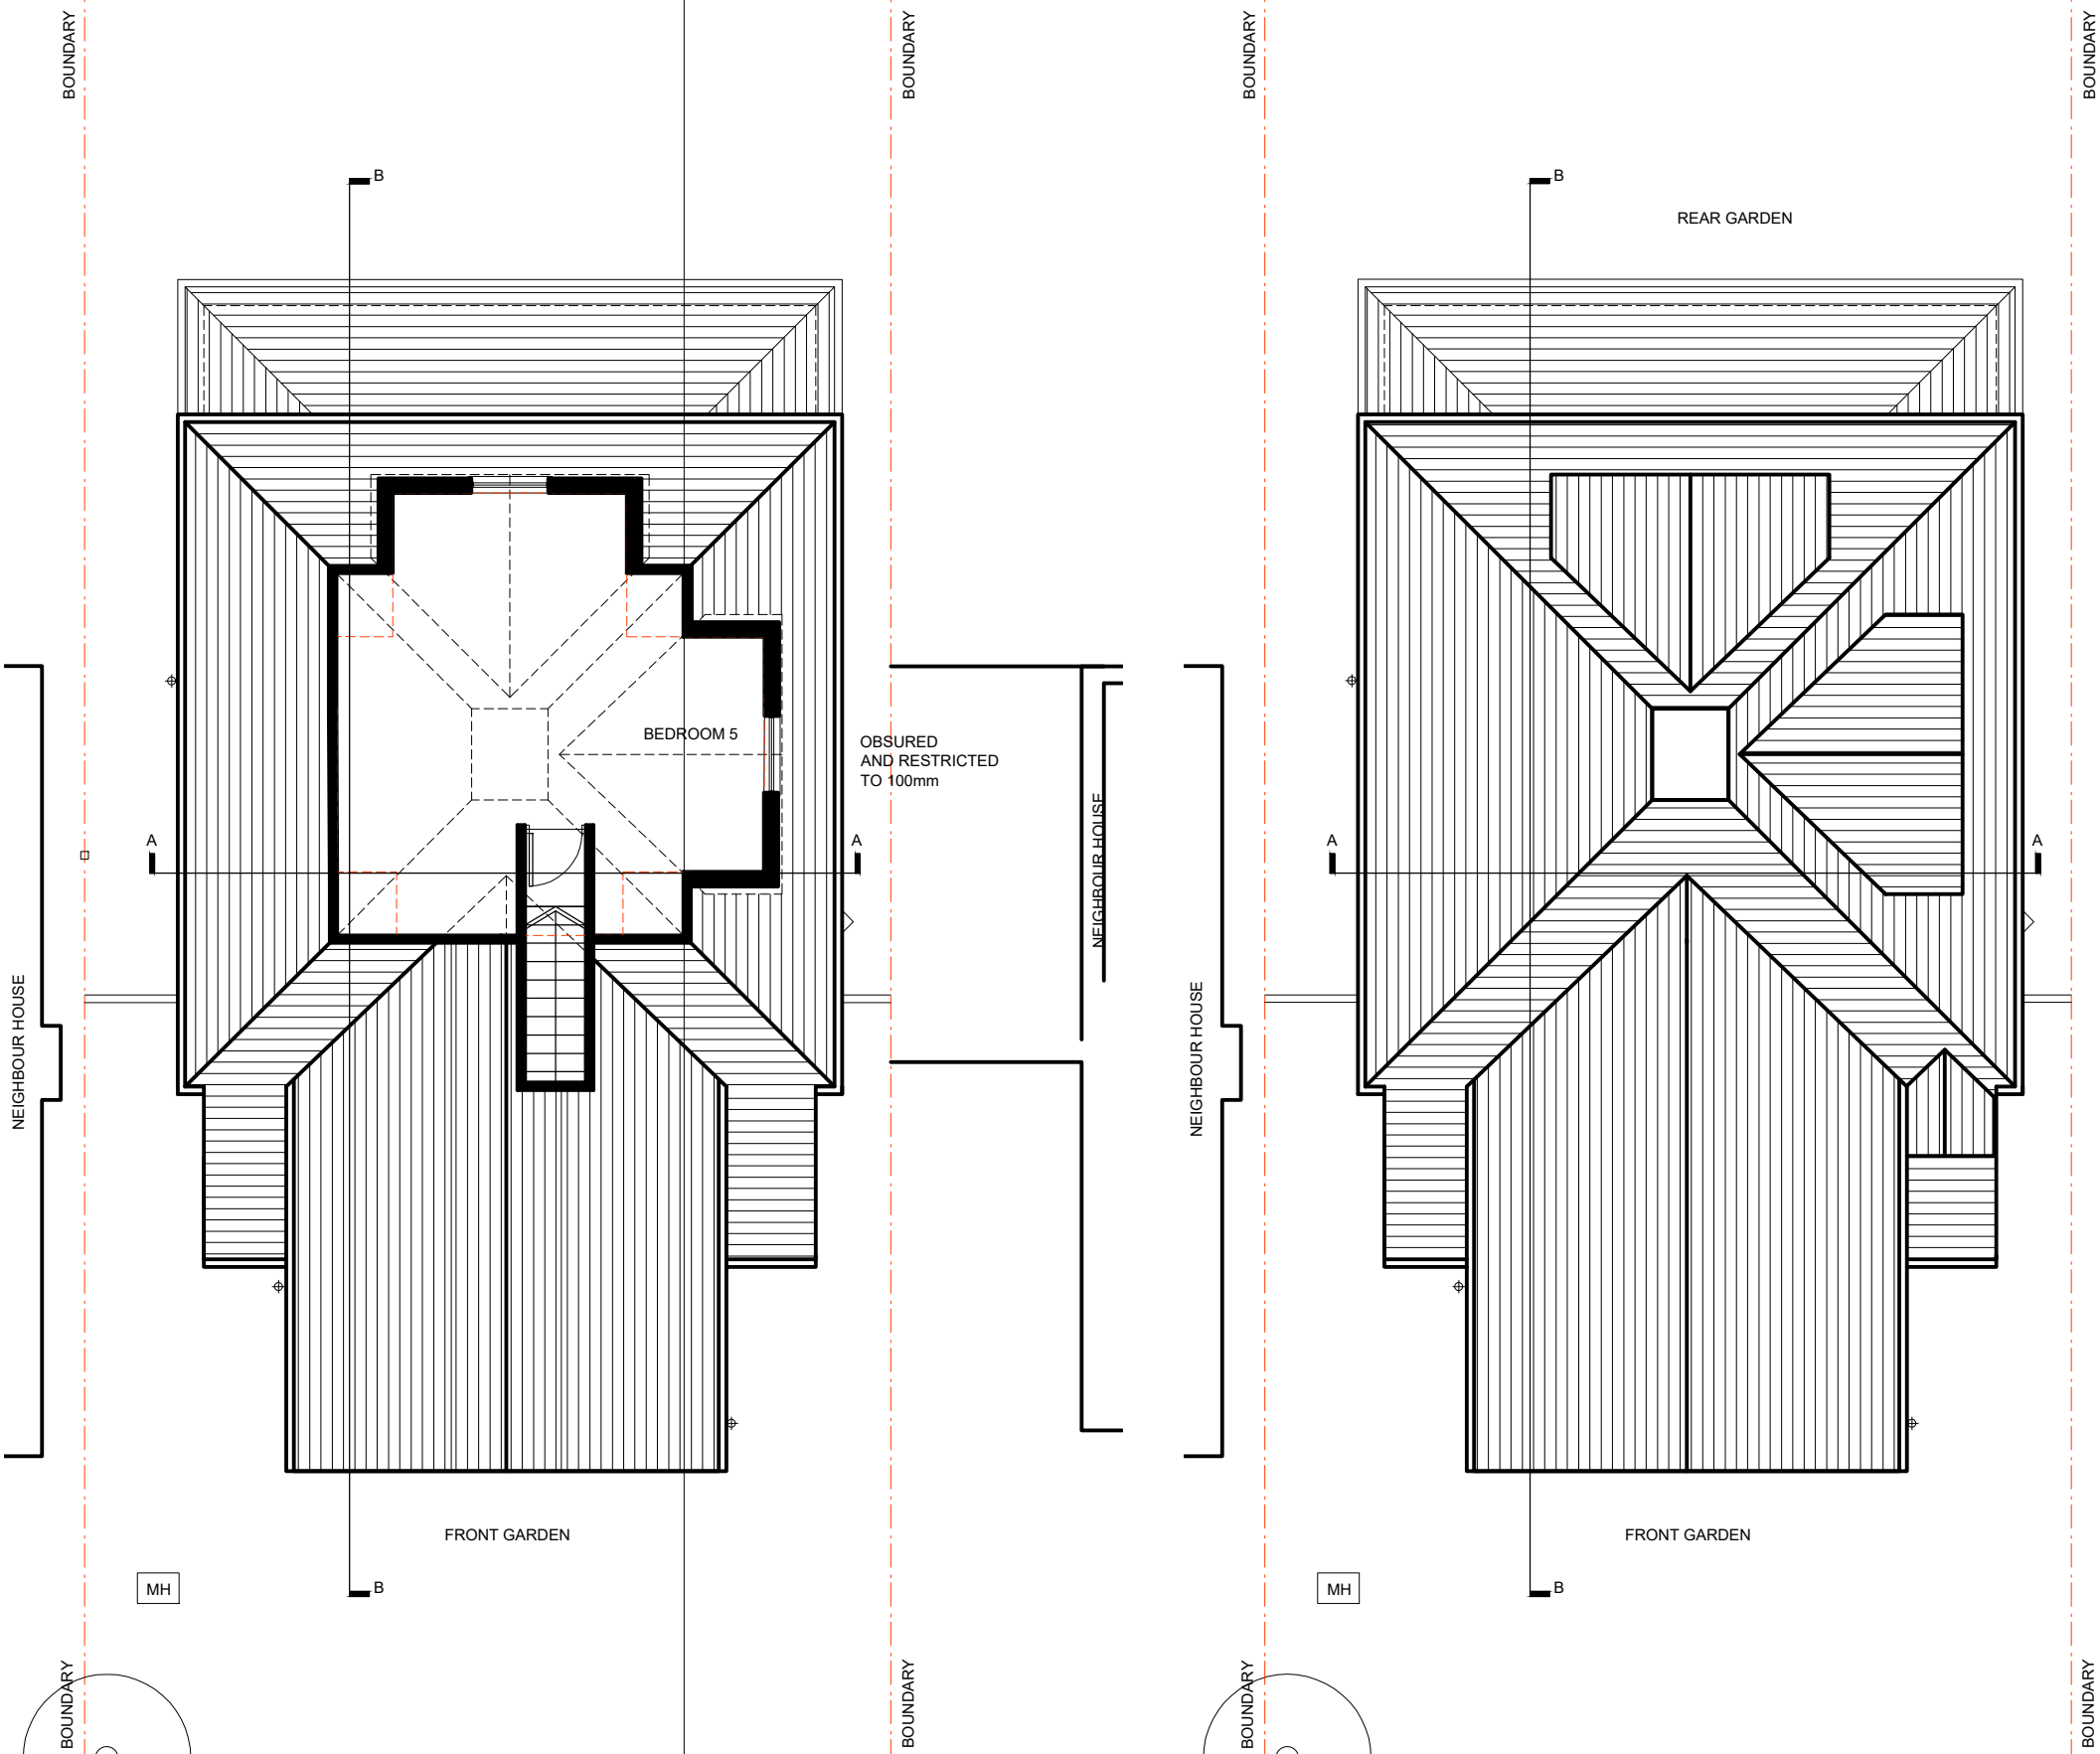

1 LOFT FLOOR PLAN - PROPOSED
Scale: 1:100

2 ROOF PLAN - PROPOSED
Scale: 1:100

 

YOUR LIVING SPACE ©

RETROSPECTIVE PLANNING 17 Broadwood Avenue, Ruilisp. HA4 7XS			
PROPOSED PLANS			
Scale:	1:100 @ A3	MAR 2024	Dwg. 21_142_P2