



General Notes: 1. Copyright: this drawing cannot be reproduced without the consent of the owner; 2. Do not scale from this drawing. All dimension are to be checked on site prior to commencement of work. Any discrepancies should be brought to the designers attention.

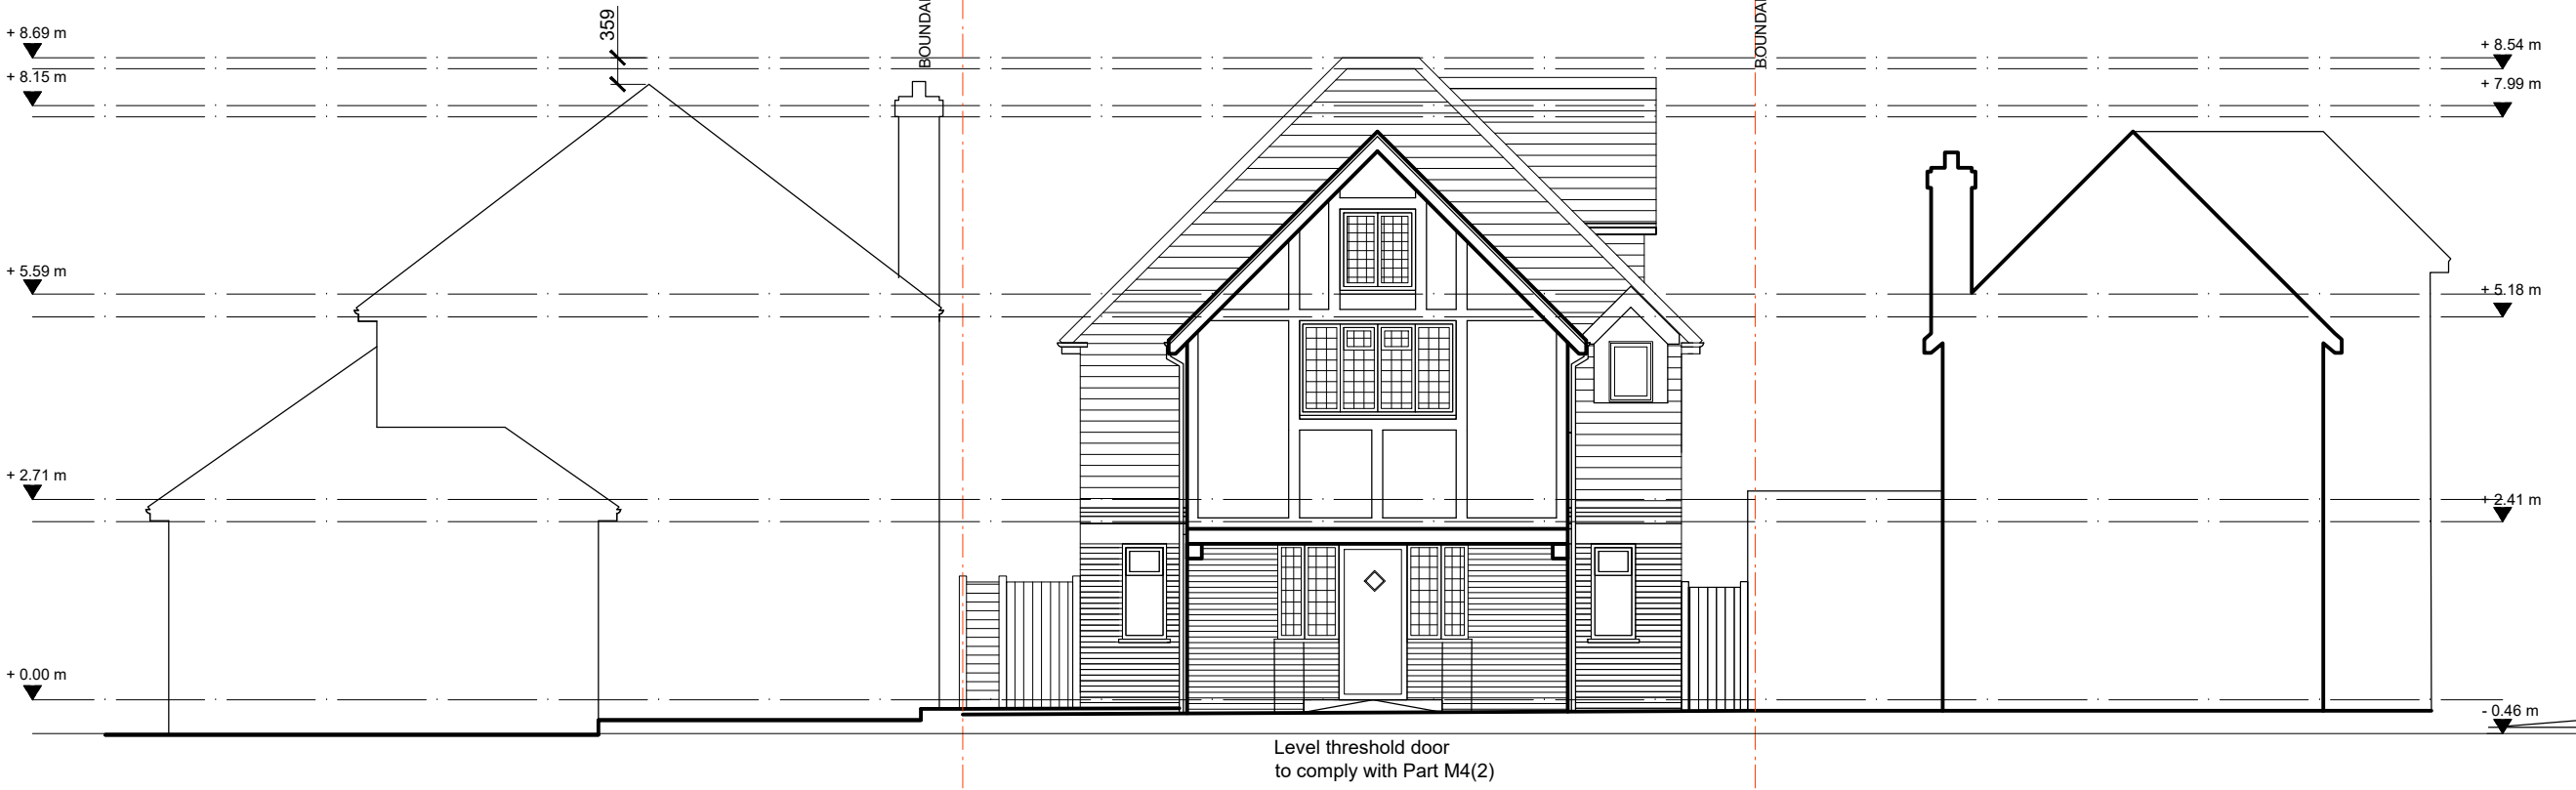

1 FRONT ELEVATION - PROPOSED  
Scale: 1:100



2 SIDE ELEVATION - PROPOSED  
Scale: 1:100

 

RETROSPECTIVE PLANNING 17 Broadwood Avenue, Ruilsip. HA4 7XS			
PROPOSED ELEVATIONS			
Scale:	1:100 @ A3	MAR 2024	Dwg. 21_142_P3